


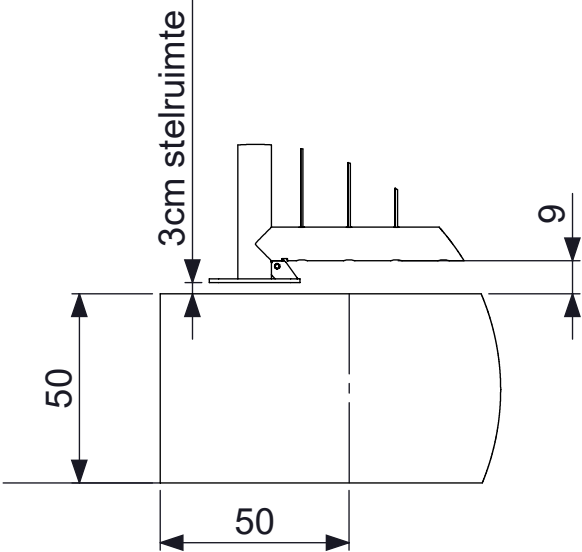


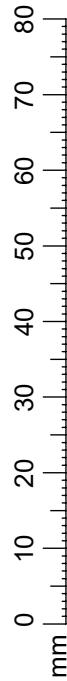



DETAIL A
SCALE 1 : 20

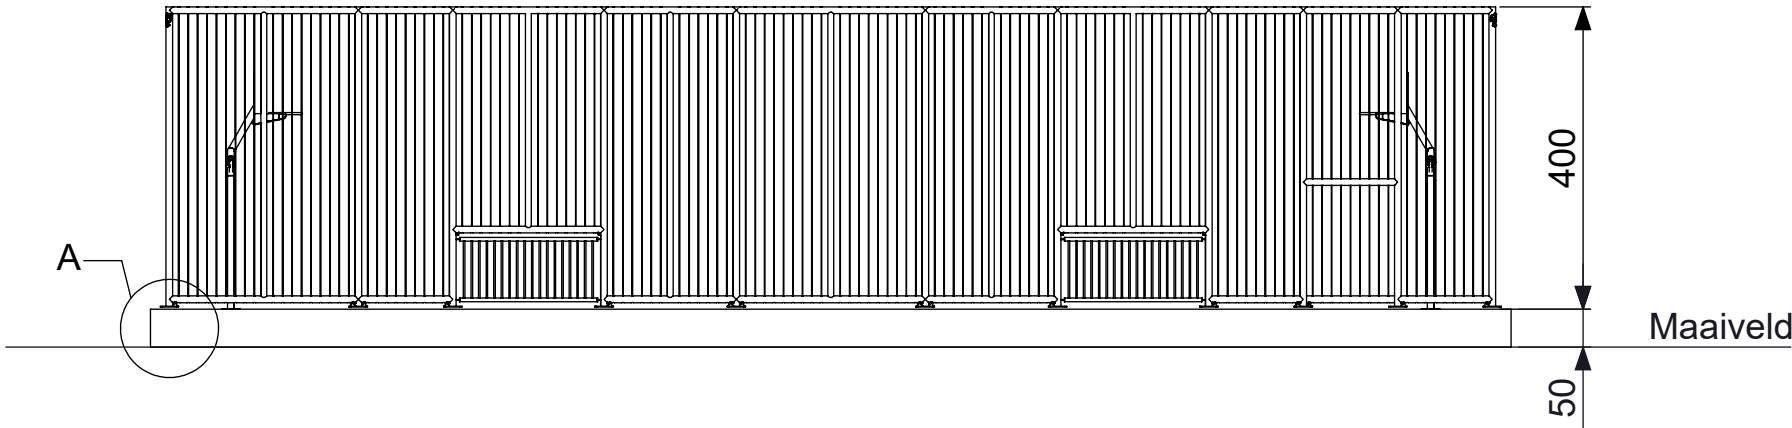

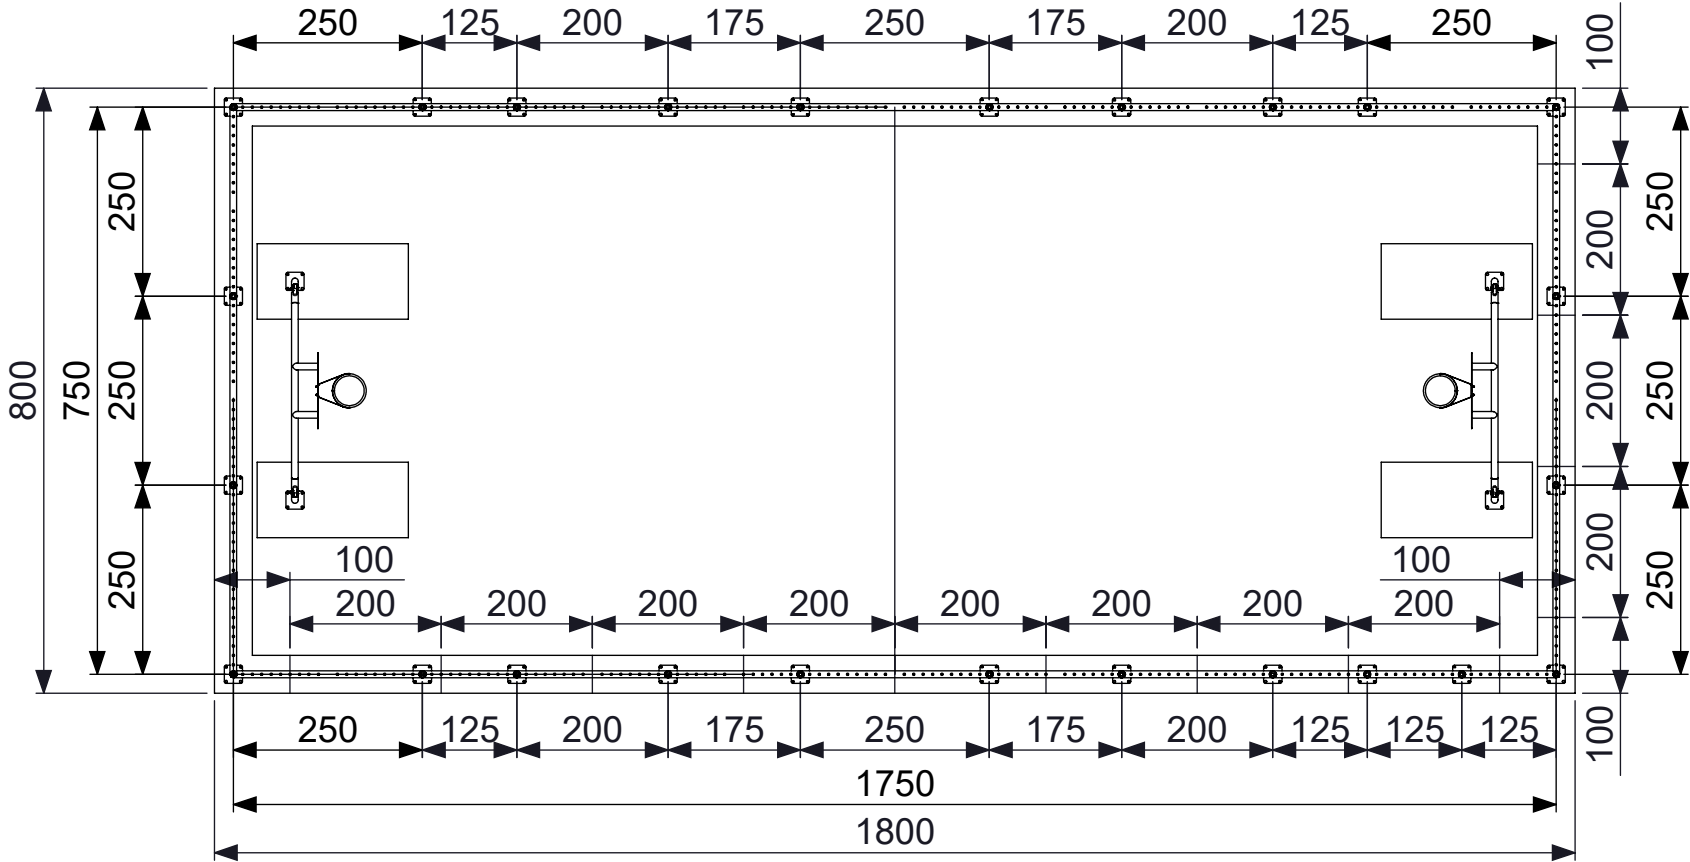

IJSLANDER
IJslander BV
Oude Dijk 10
8096 RK Oldebroek | The Netherlands
T +31 (0)525 633420 | F +31 (0)525 631067
info@ijslander.com | www.ijslander.com

benaming/name						
Citybox 17.5x7.5m H4						
proj.		eenheid/unit	getekend drawn	datum date	naam name	paraaf signature
1:100		cm		02-08-2017	RH	
schaal/scale		tekeningnummer/drawingnumber			blad/sheet	wijz./rev.
1:100		OFF-20170602 REV-B			1 - 2	—
					form./size	A3

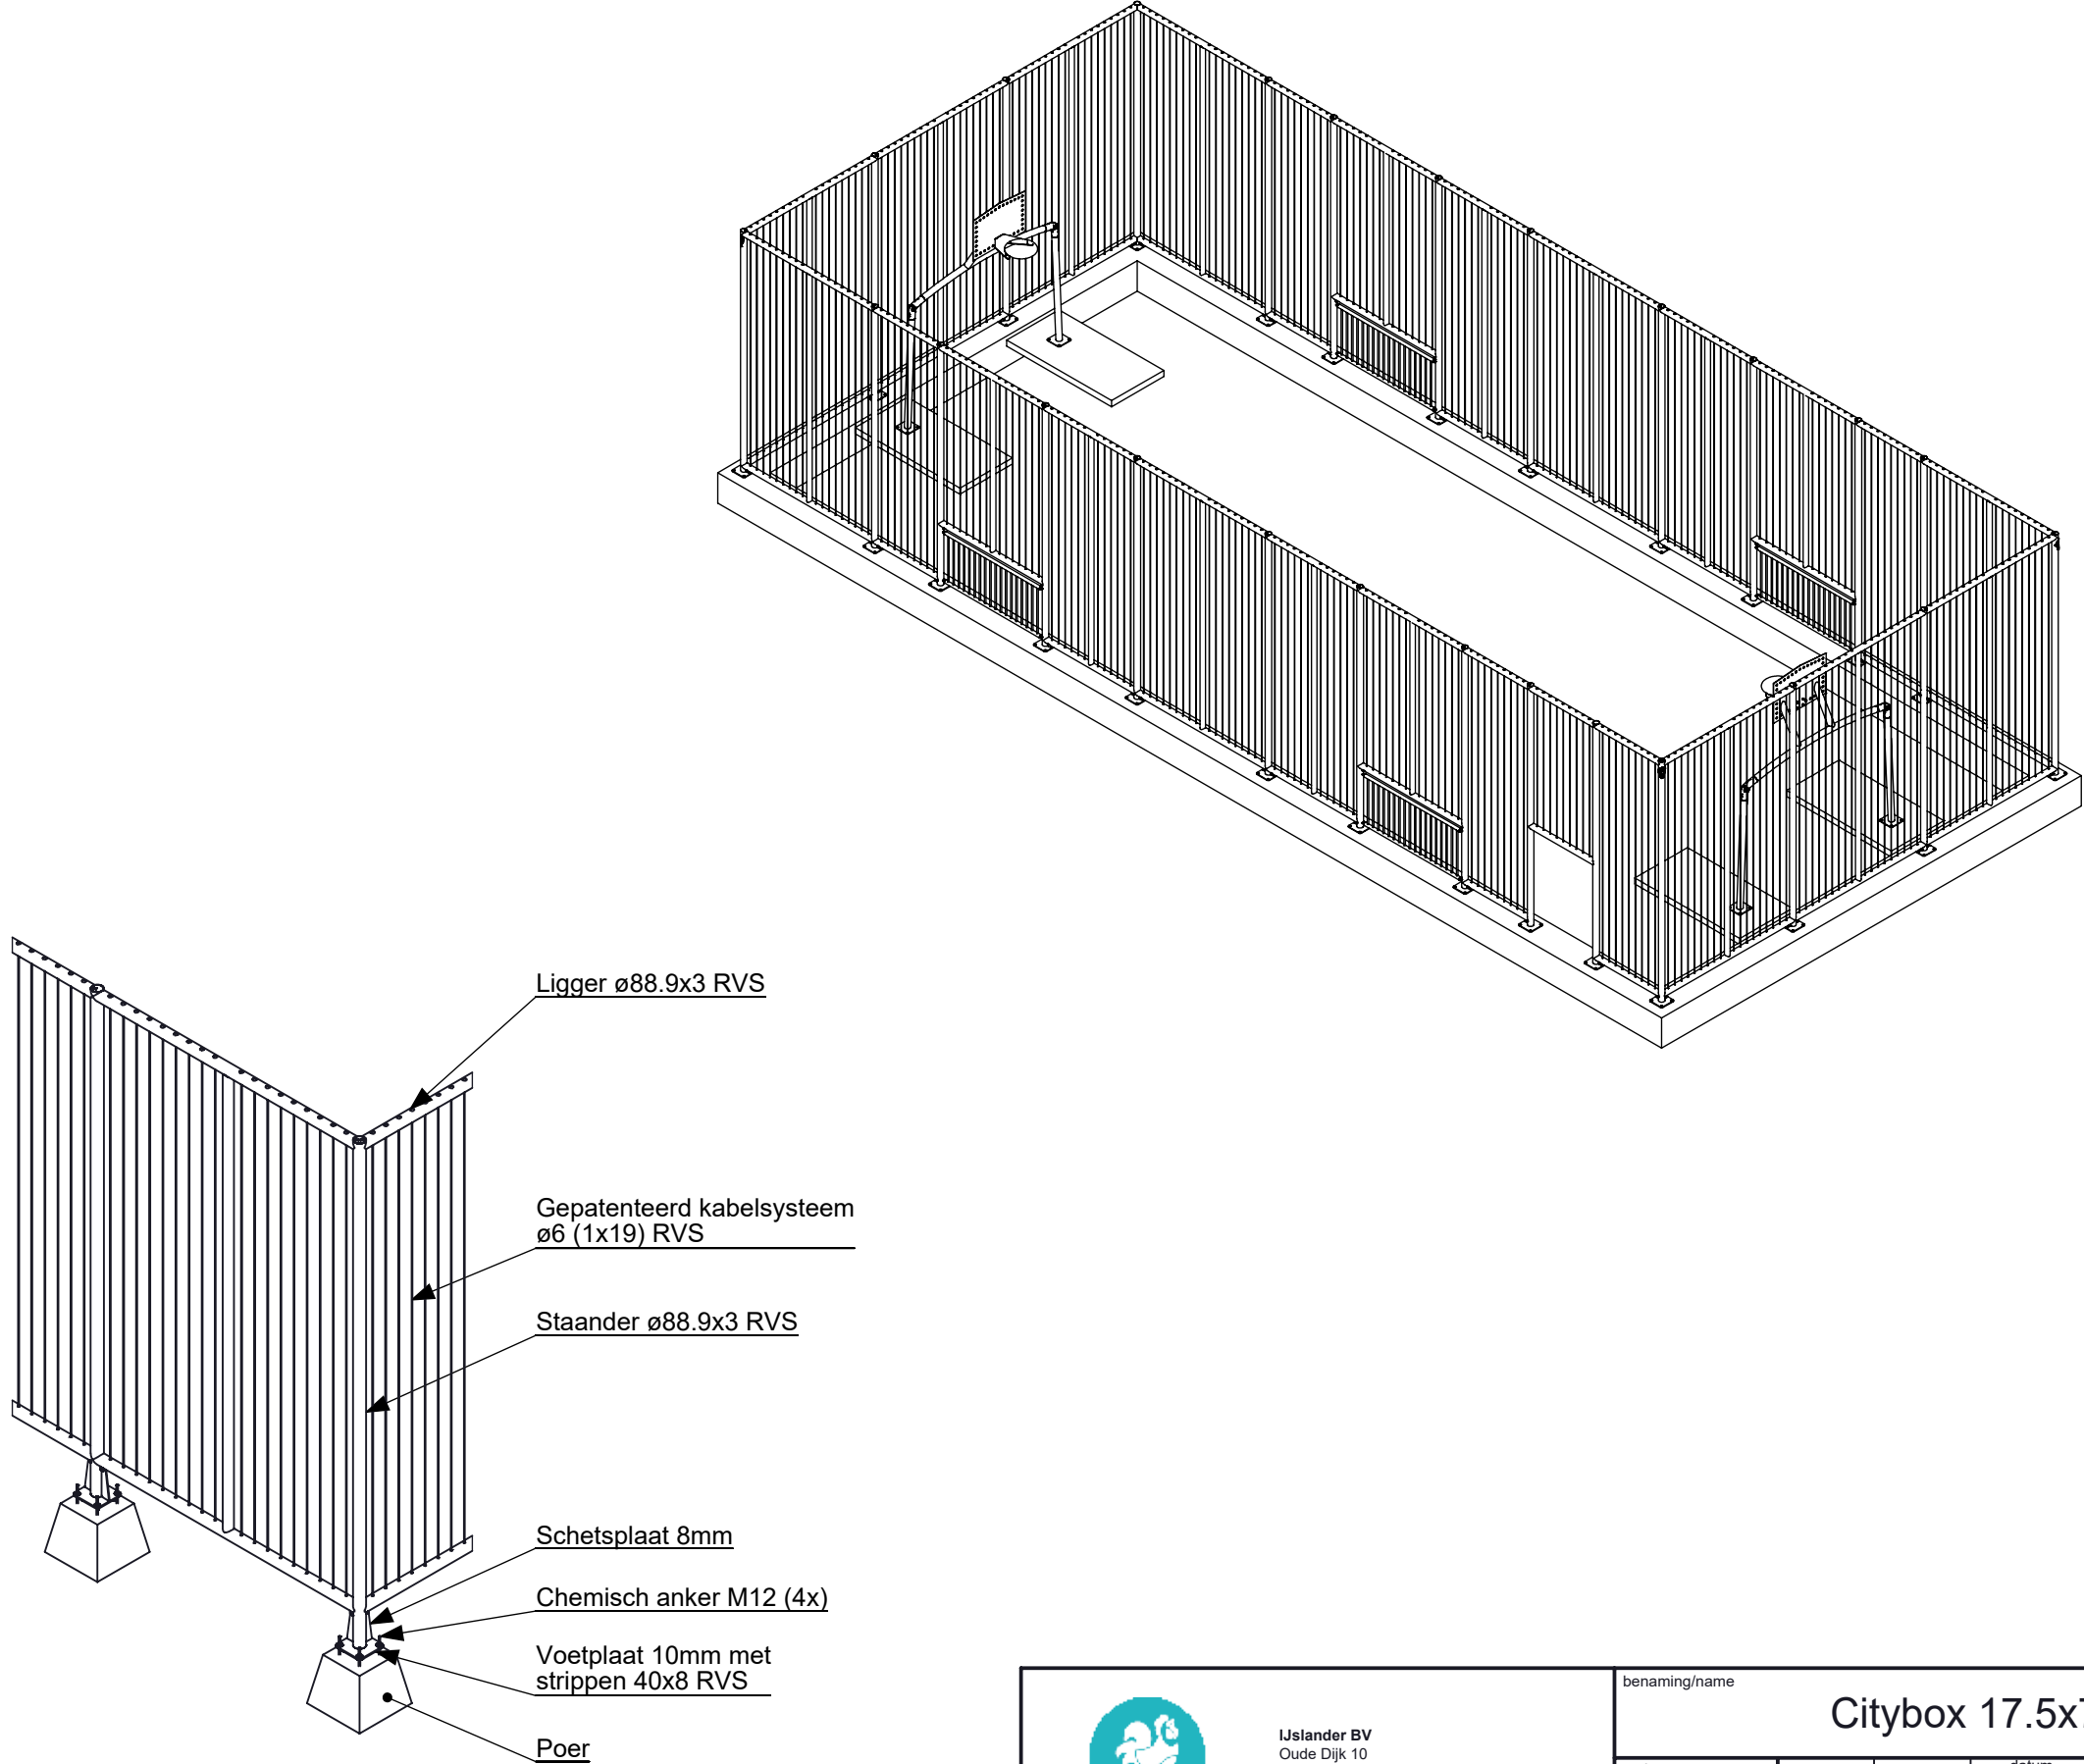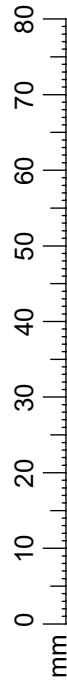



IJSLANDER
Oude Dijk 10
8096 RK Oldebroek | The Netherlands
T +31 (0)525 633420 | F +31 (0)525 631067
info@ijslander.com | www.ijslander.com

benaming/name						
Citybox 17.5x7.5m H4						
proj.		eenheid/unit	datum date	naam name	paraaf signature	
		cm	02-08-2017	RH		
schaal/scale		tekeningnummer/drawingnumber		blad/sheet	wijz./rev.	form./size
1:100		OFF-20170602 REV-B		2 - 2	—	A3