


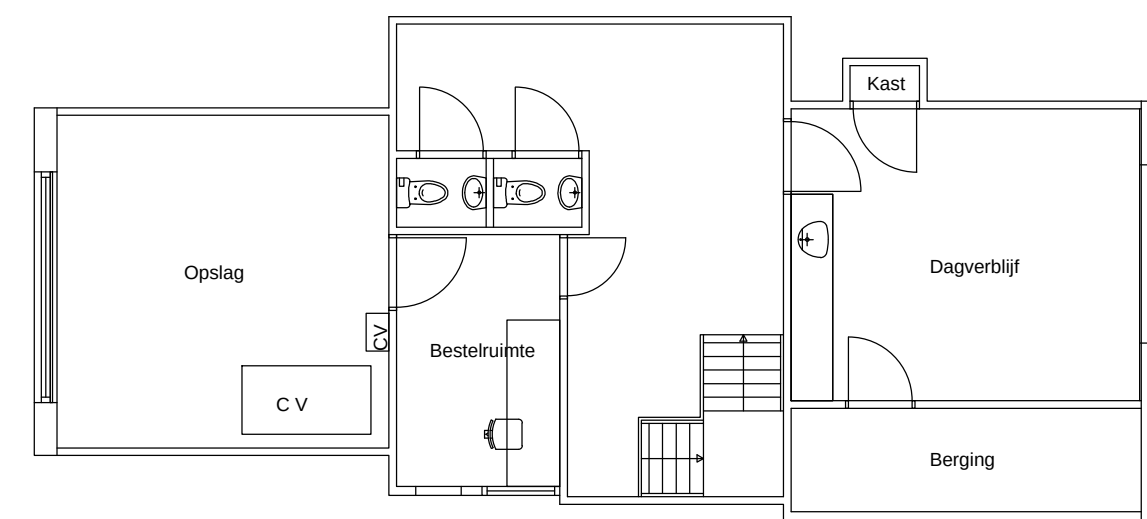

ADRES: Halseweg 2, Zelhem		WINKELNR.: 2178	Wijzigingsdatum:	
SCHAAL: 1:100	BVO: 670 m ²	KW PAS: 0	V1	13-04-'16 RW
FORMAAT: A2	VVO: 512 m ²	KW KOP: 3+2	V2	14-04-'16 RW
DATUM: 24-03-2016	KW: 108	KW ACTIE: 3	V3	26-05-'16 SDj
KLASSE: 4	KW LAAG: 12	KW SLUITERIJ: 0		
 BEZOEKADRES: Markweg 8, 6883 JM Velp POSTADRES: Postbus 87, 6880 AB Velp +31 (0)26 79 99 666				