




Architectural underlay

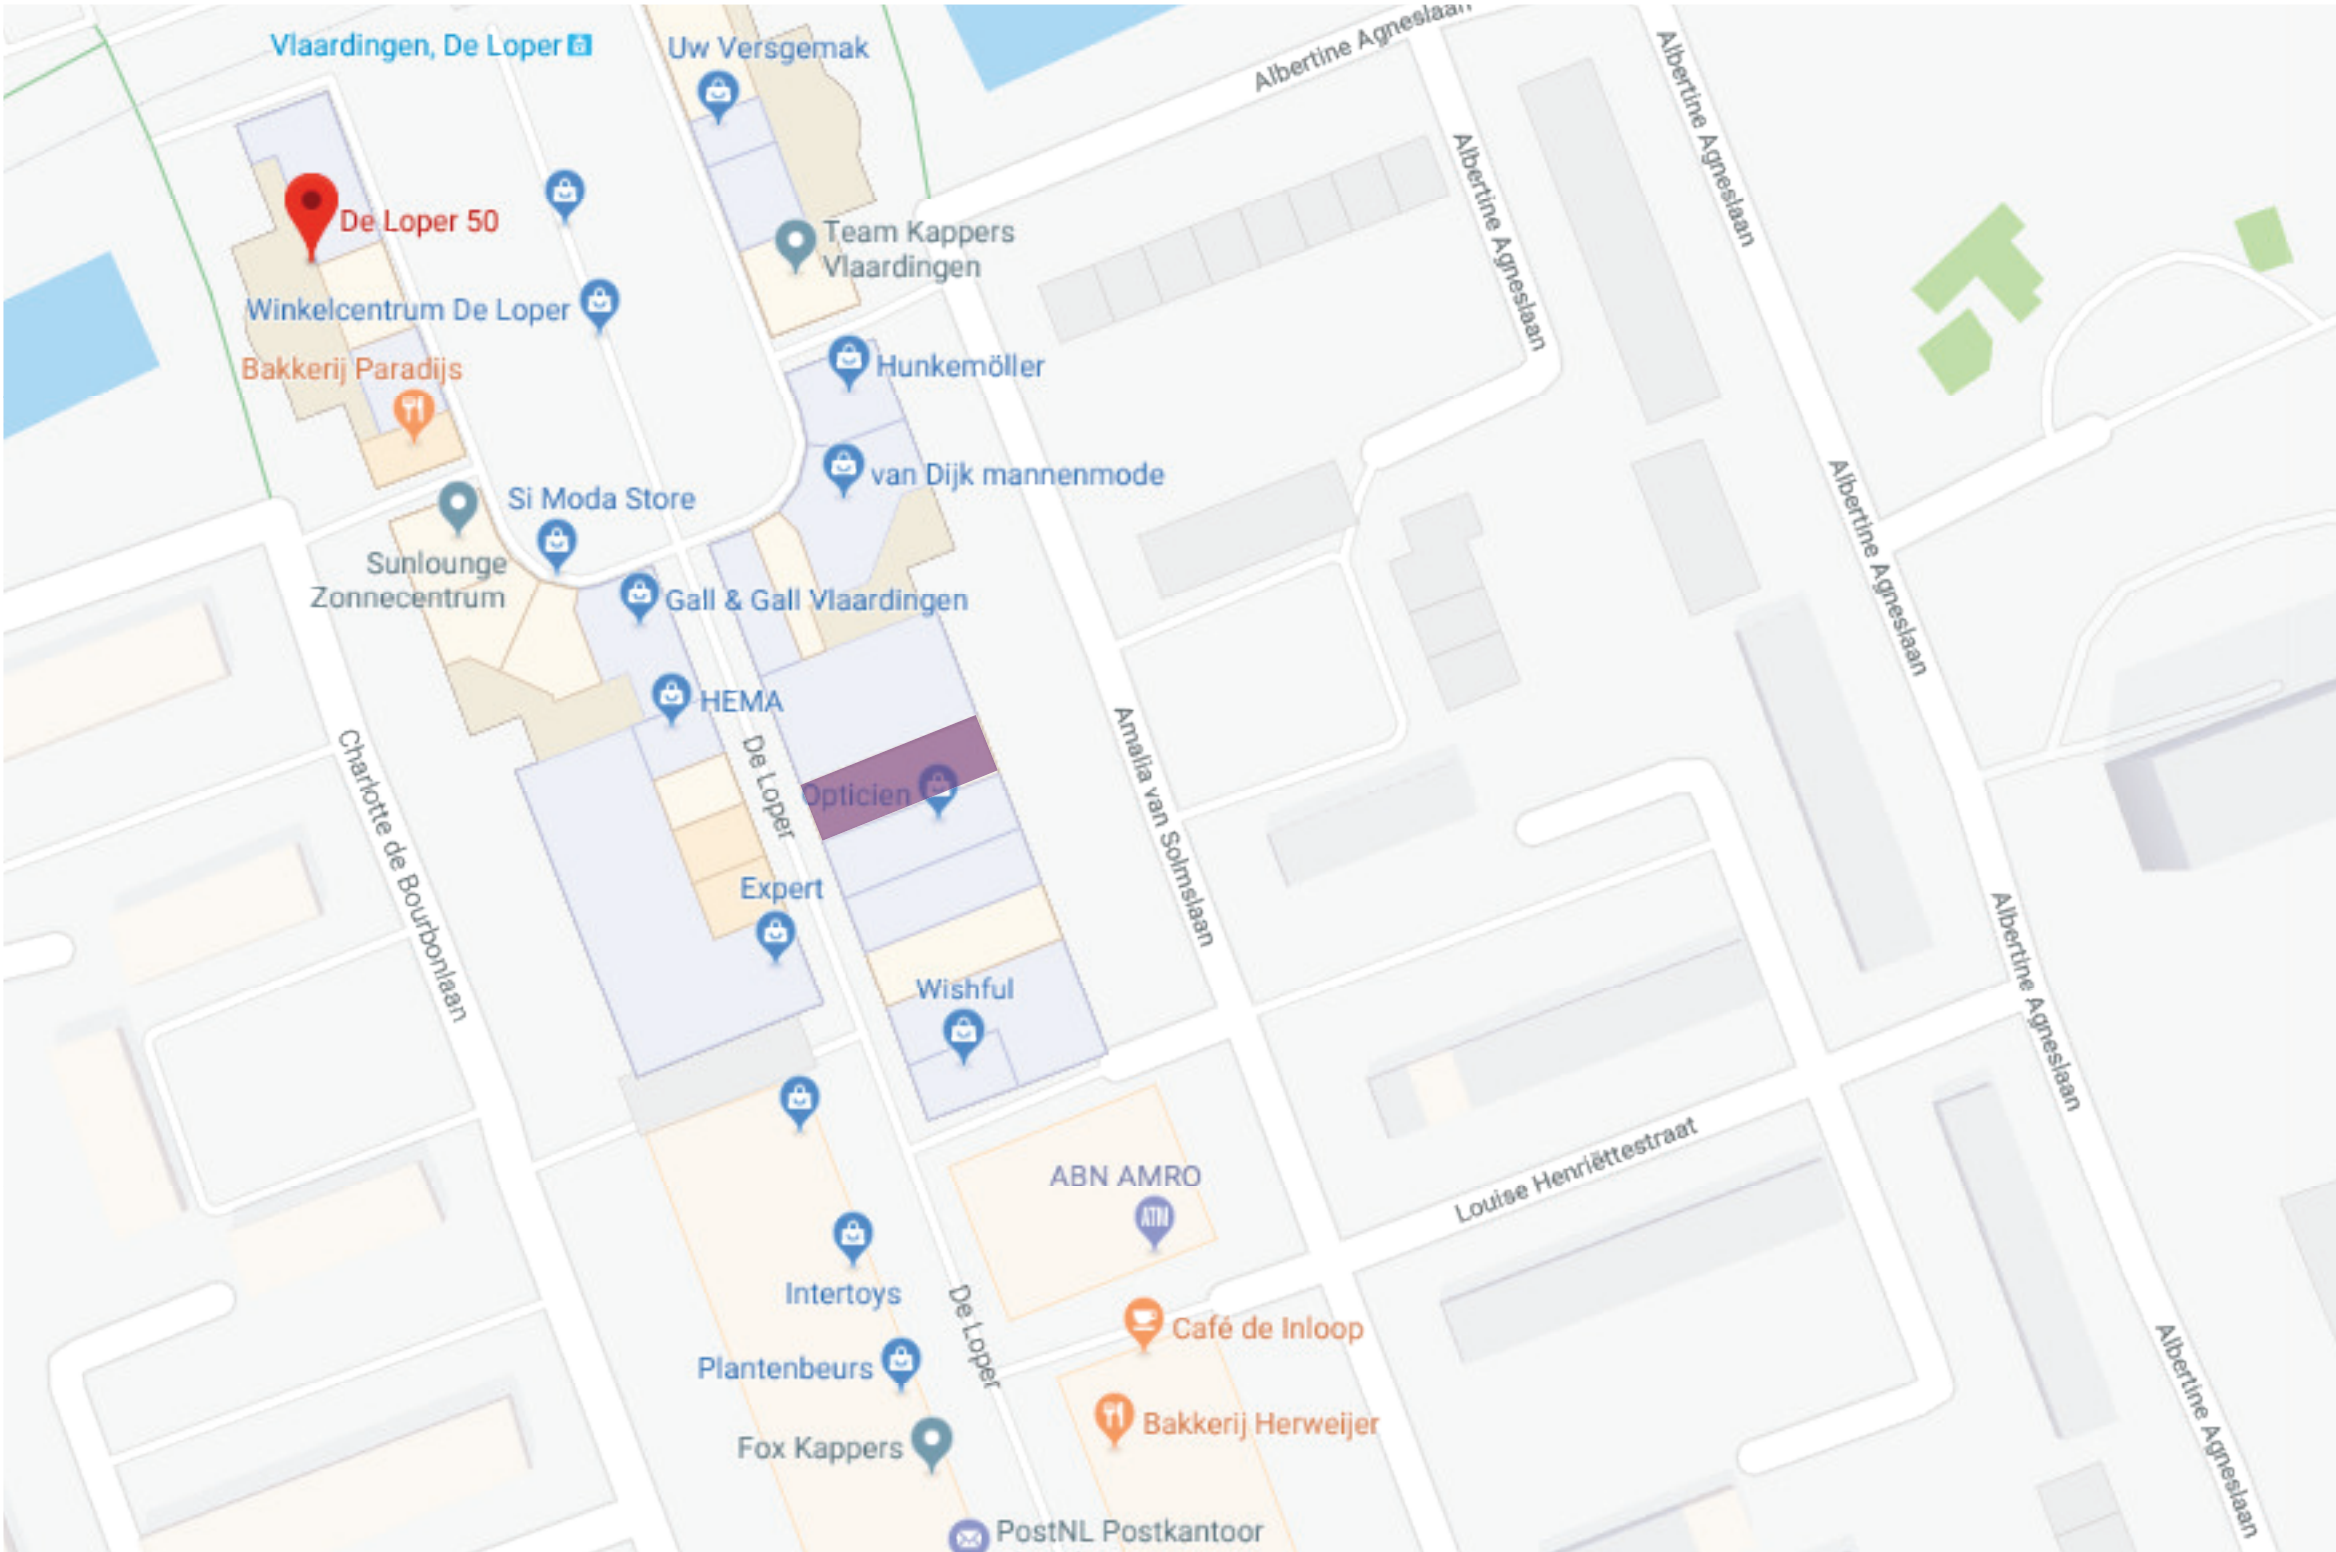

DE LOPER 44, 3136 CN Vlaardingen

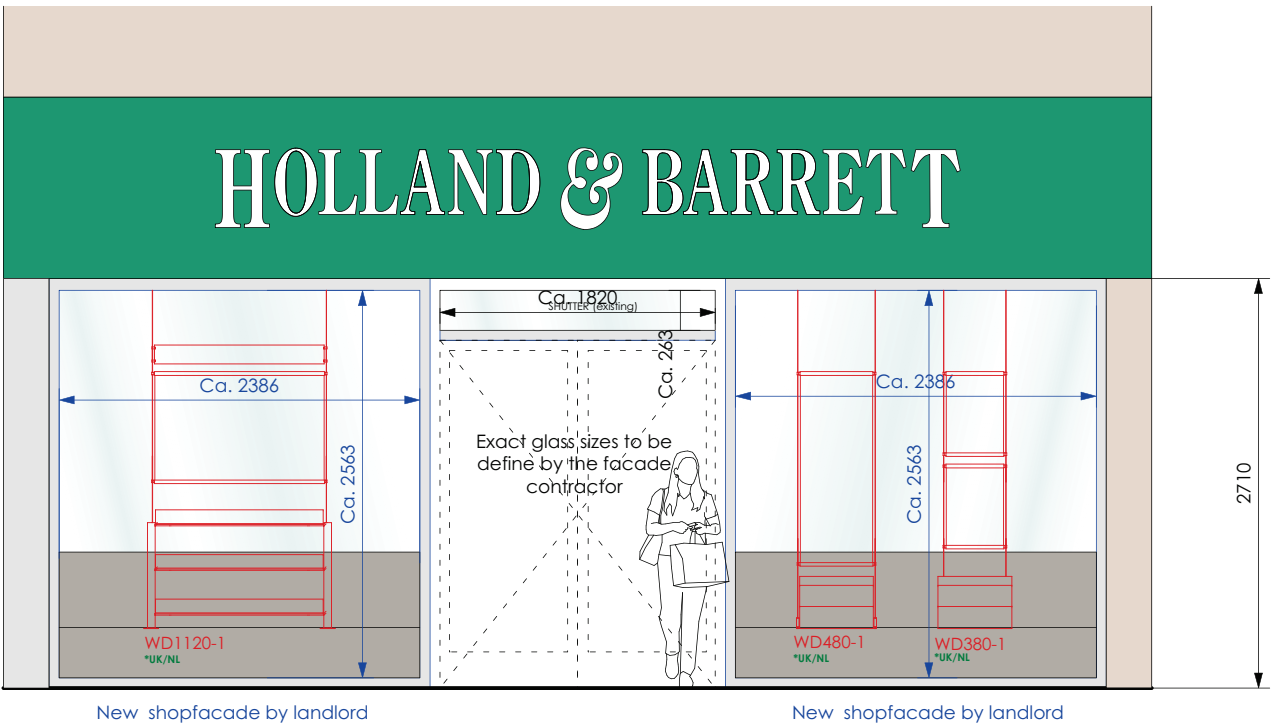

SHOPFRONT

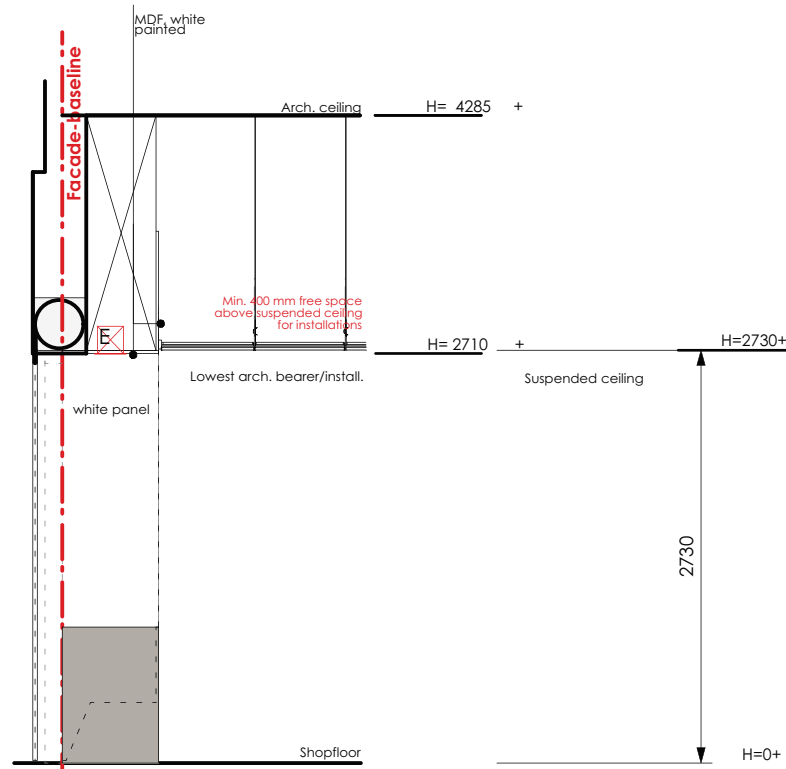

SHOPFRONT-SECTION **SC.3**
Low bulkhead + suspected ceiling

Adress | Zipcode | Store-code 7808
Vlaardingen

Holland & Barrett

Status: **FINAL 2**
Drawing/Rev.: **SF.01-A**
Category: **Shopfront**
Subcategory: **situation**
Scale: **1 : 50**
(if printed on paper size A2)
Drawedsize: **A2**
Postcode: **VWX**
Date + drawn by: **22/05/2018 CB**
Attention: **Check all dimensions on site**
Unless otherwise specified, all dimensions are in millimetres
No rights can be derived from this drawing/artist impression, nor from its measurements
The information contained in this document is proprietary to Hemlock Group B.V.
Full or partial reproduction of this drawing is prohibited without the written permission of Hemlock Group B.V.
Hemlock Interieurbouw & Projecten:
Kruisbaak 51 - 2165 AZ Lissebroek
Postbus 251 - 2160 AG Lisse
The Netherlands
0031 (0) 86 - 20 12 500
info@hemlock.nl - www.hemlock.nl