




Architectural underlay

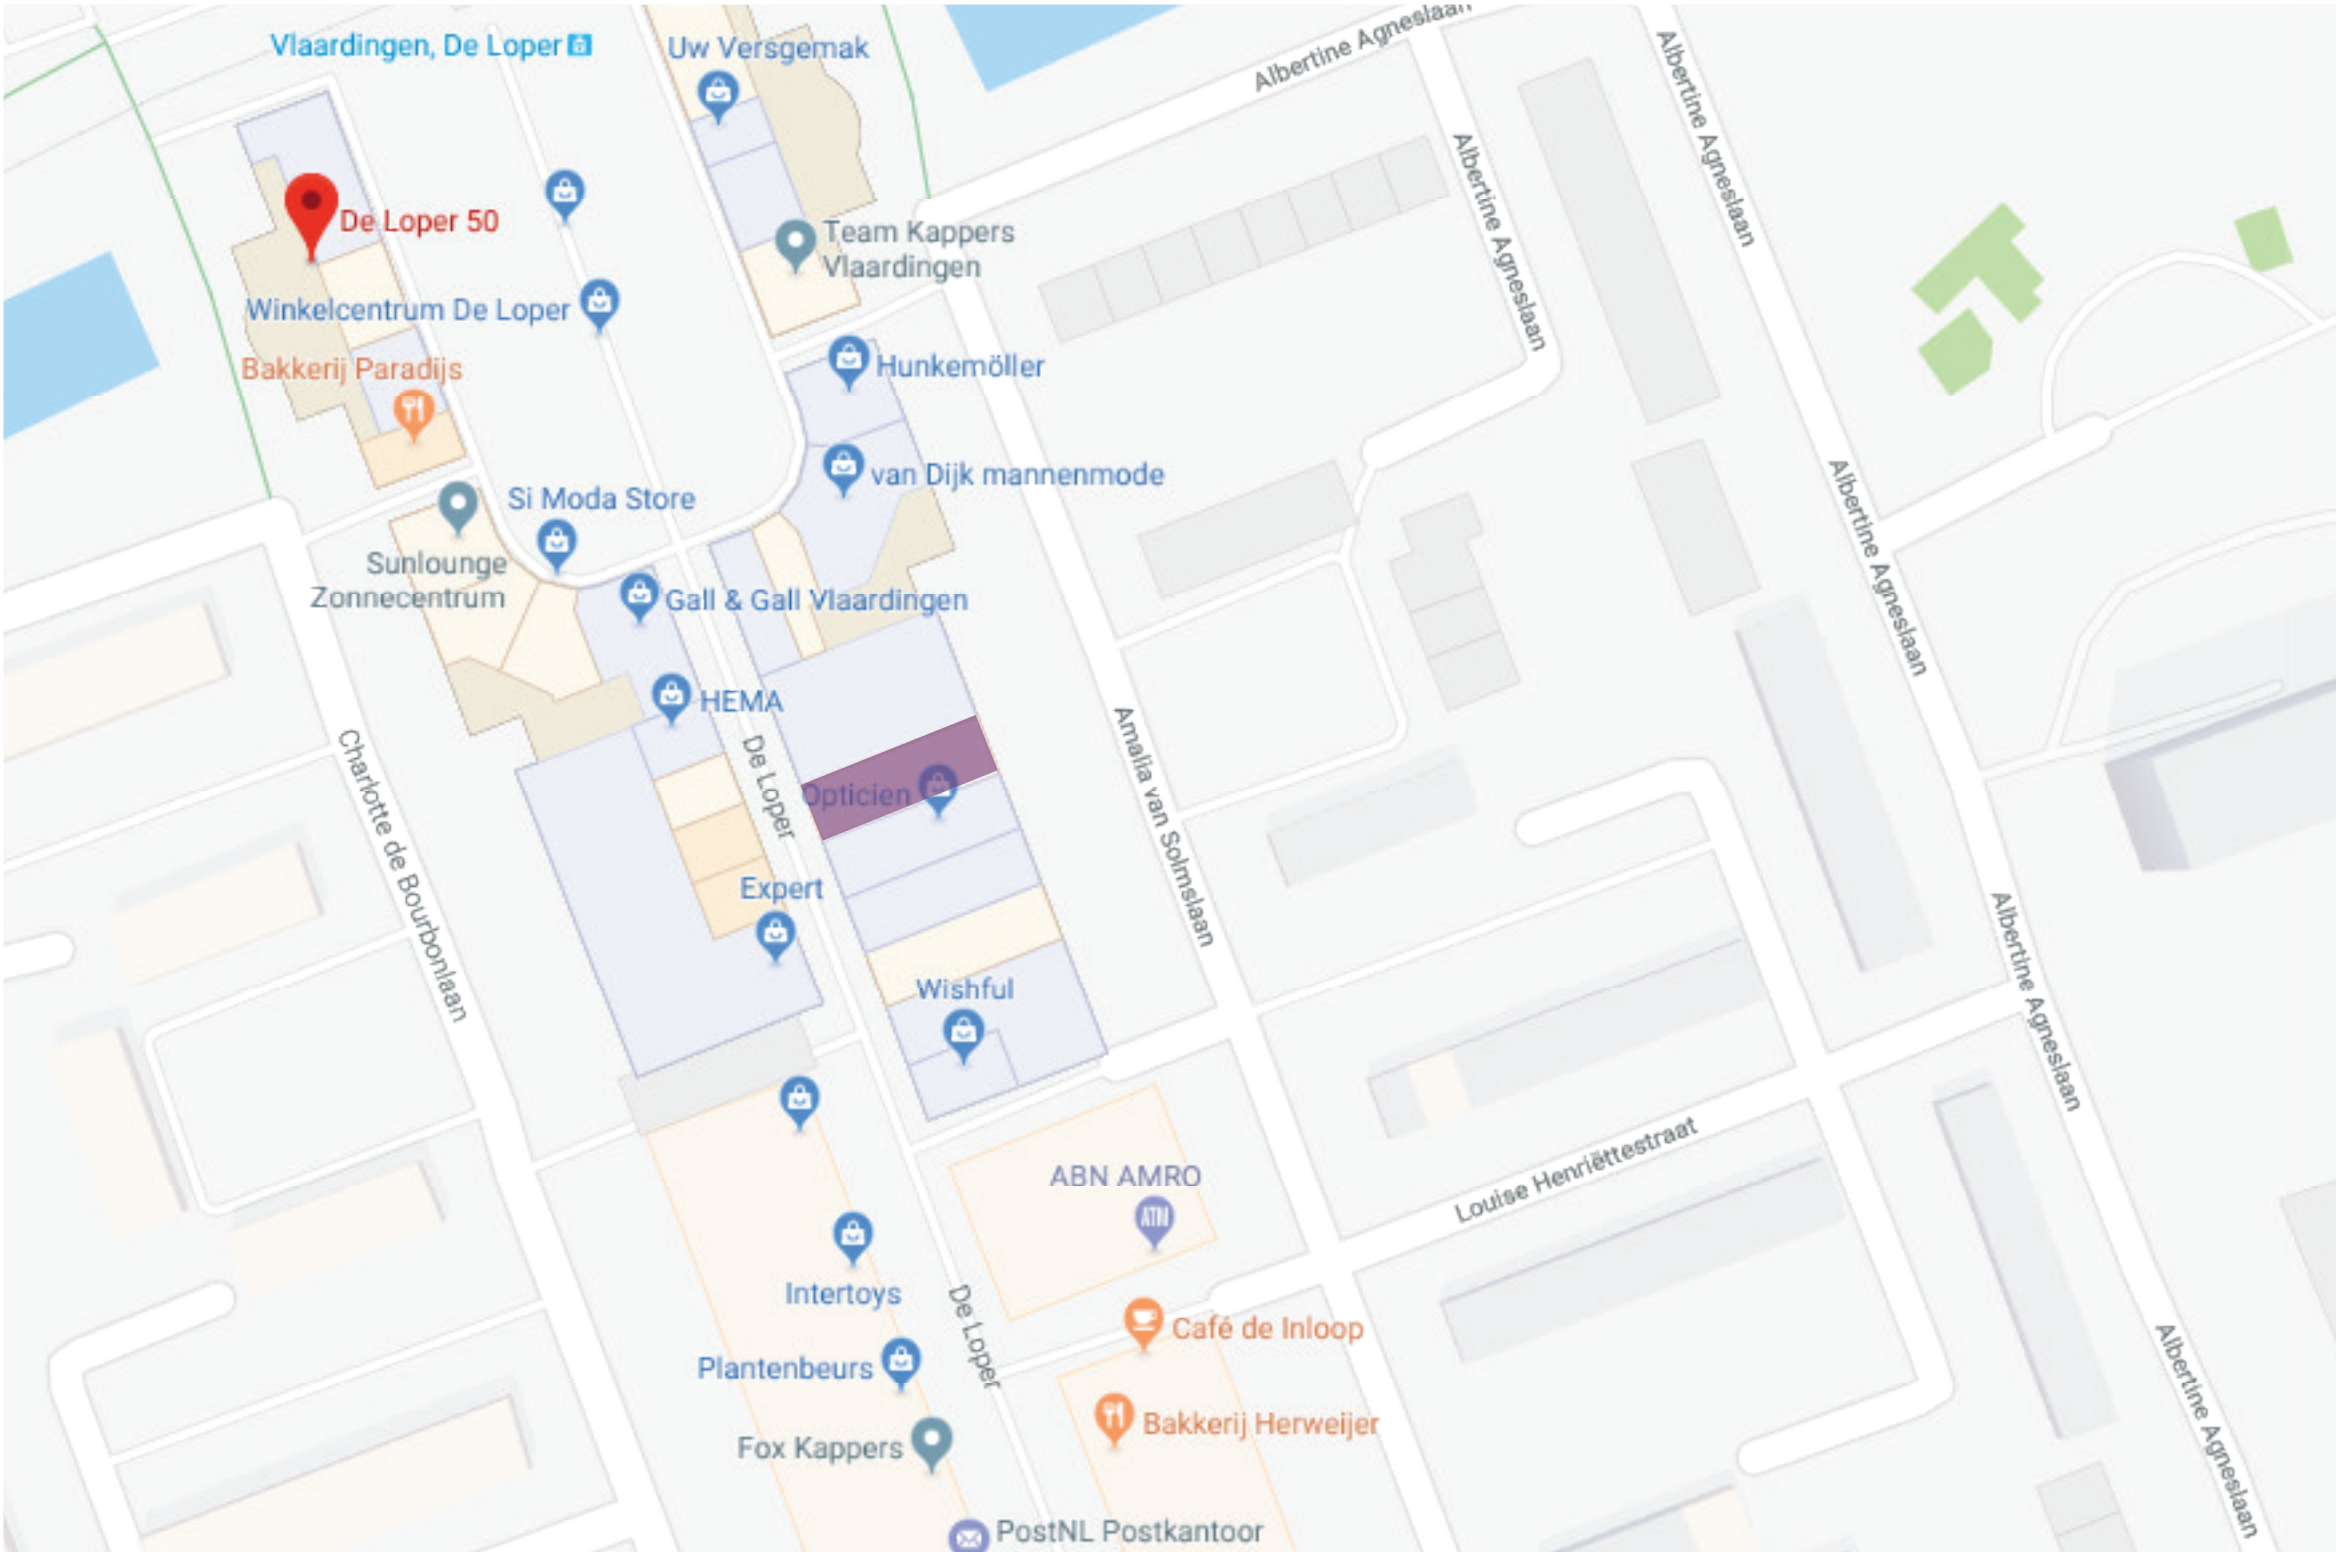

DE LOPER 44, 3136 CN Vlaardingen

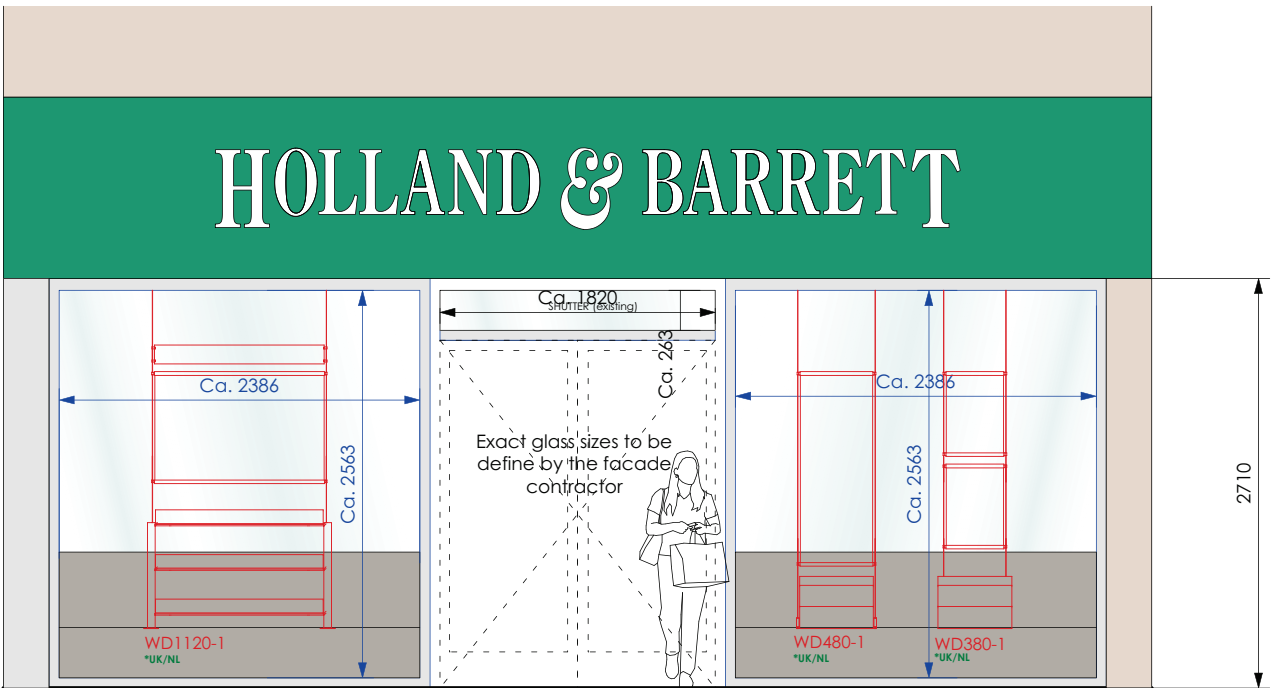

SHOPFRONT

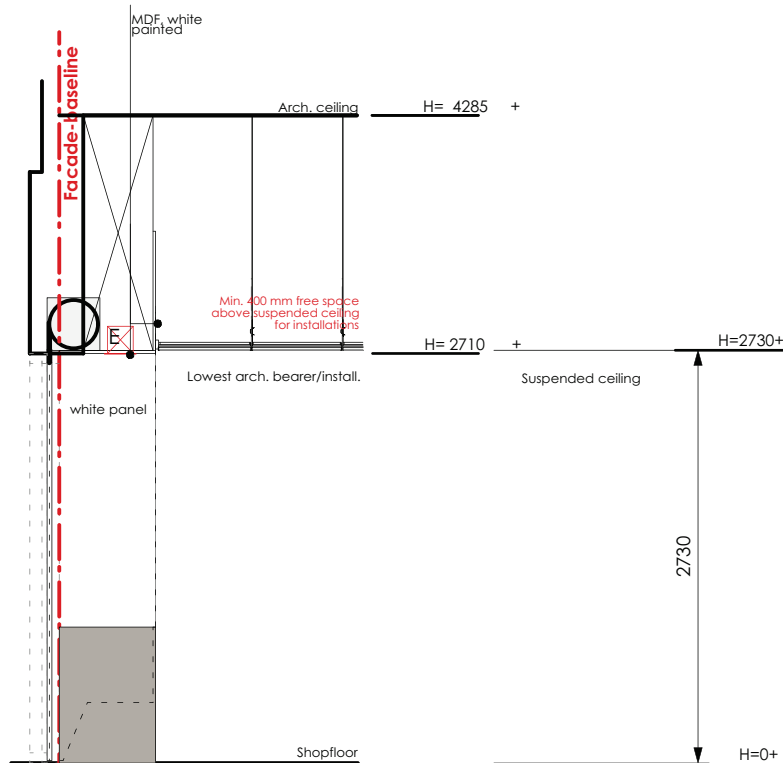

SHOPFRONT-SECTION **SC.3**
Low bulkhead + suspected ceiling

Adress | Zipcode | Store-code 7808
Vlaardingen

Status :	FINAL 2
Drawing/Rev. :	SF.01-A
Category :	Shopfront
Subcategory :	situation
Scale :	1 : 50 (if printed on paper size below)
Drawedsize :	A2
Postcode :	VWX
Date + drawn by :	22/05/2018 CB 20/06/2018 CB
Attention :	Check all dimensions on site Unless otherwise specified, all dimensions are in millimetres No rights can be derived from this drawing/artist impression, nor from its measurements The information contained in this document is proprietary to Hemlock Group B.V. Full or partial reproduction of this drawing is prohibited without the written permission of Hemlock Group B.V.
Hemlock Interieurbouw & Projecten :	Kruisbaak 51 - 2165 AZ Lissebroek Postbus 251 - 2160 AG Lisse The Netherlands 0031 (0) 86 - 20 12 500 info@hemlock.nl - www.hemlock.nl