


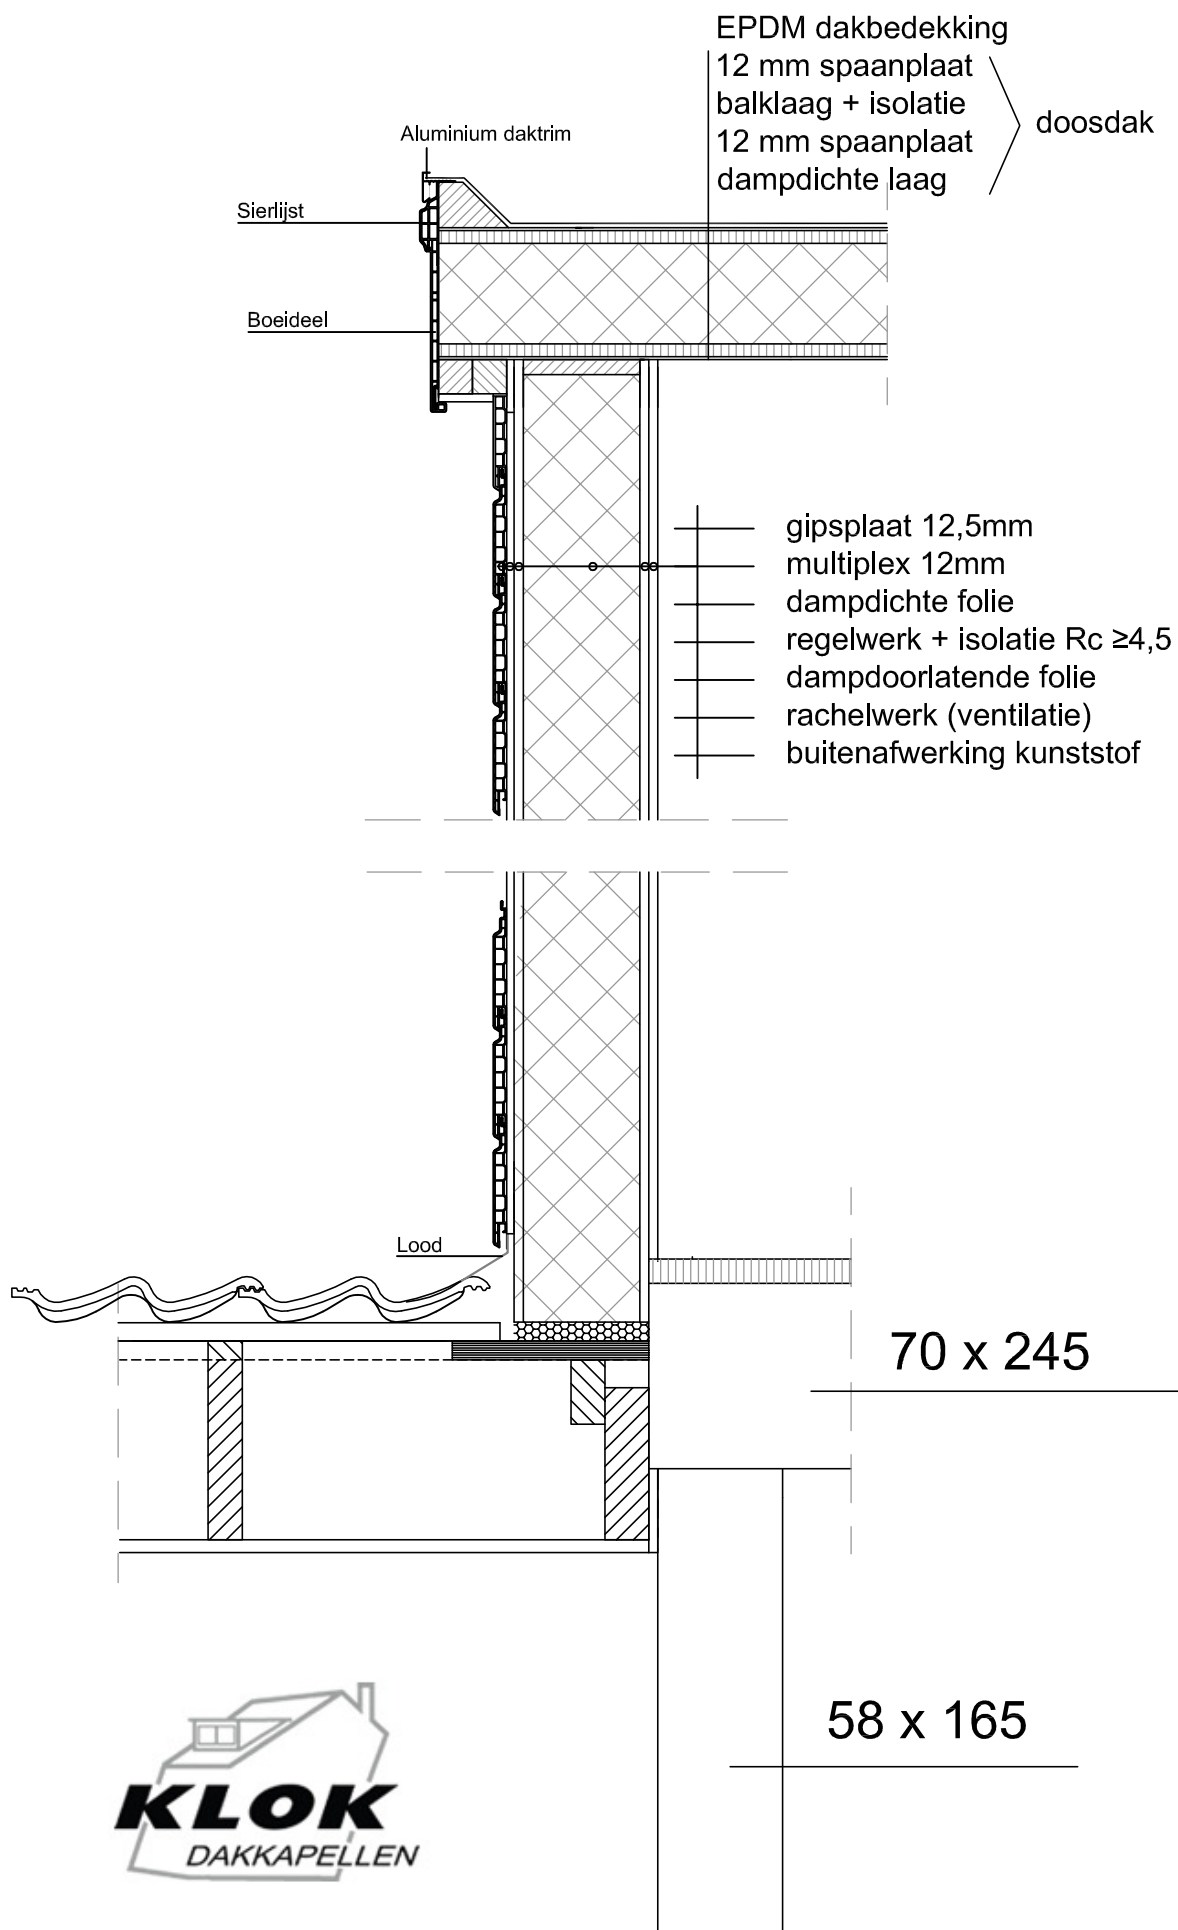

Principe Details

Schaal 1:10