


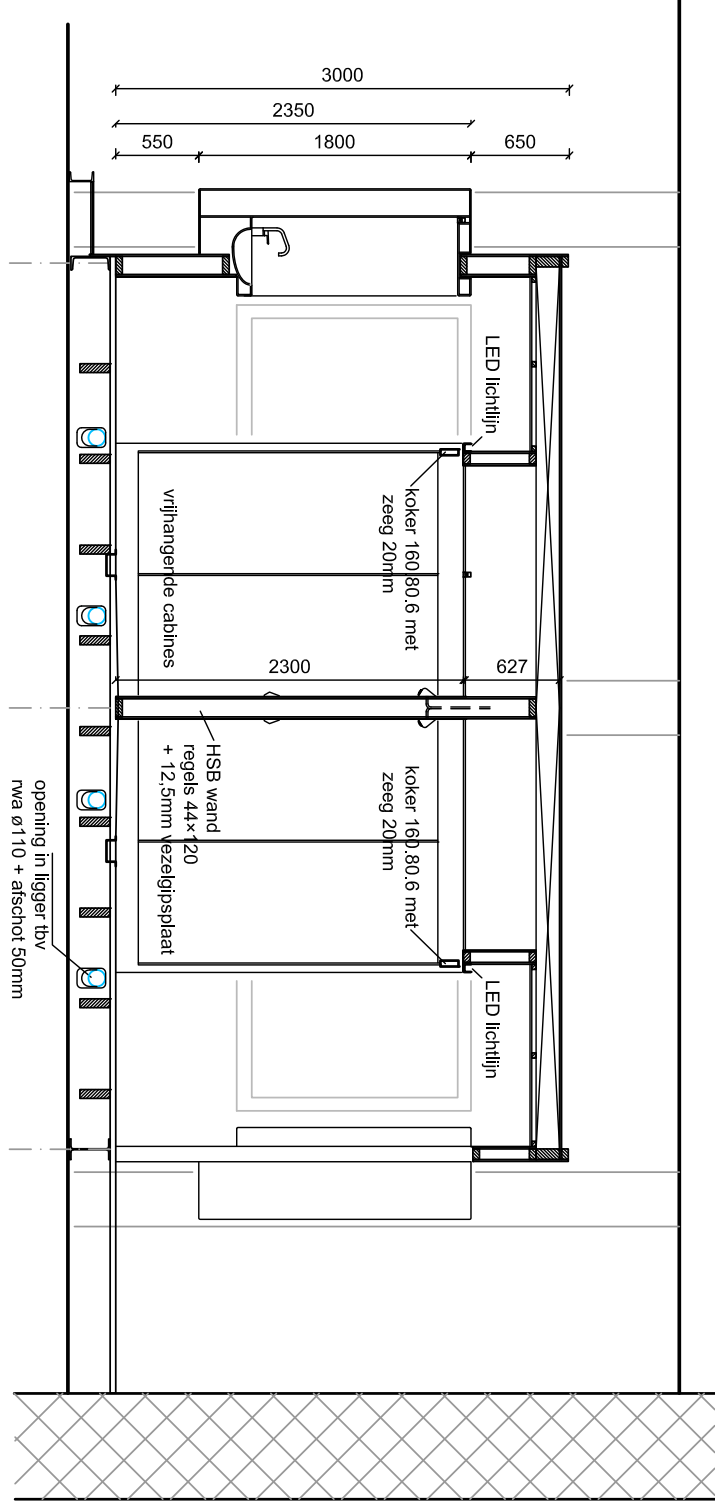


Dwarsdoorsnede

Zijaanzichten

Inbouwelementen: Hi-Nacs Opal (translucent) plint: UNP-profiel, zwart met Cortensaal afdek

Inbouwelementen: Hi-Macs Opal (translucent) plint: UNP-profiel, zwart met Cortenstaal afdek

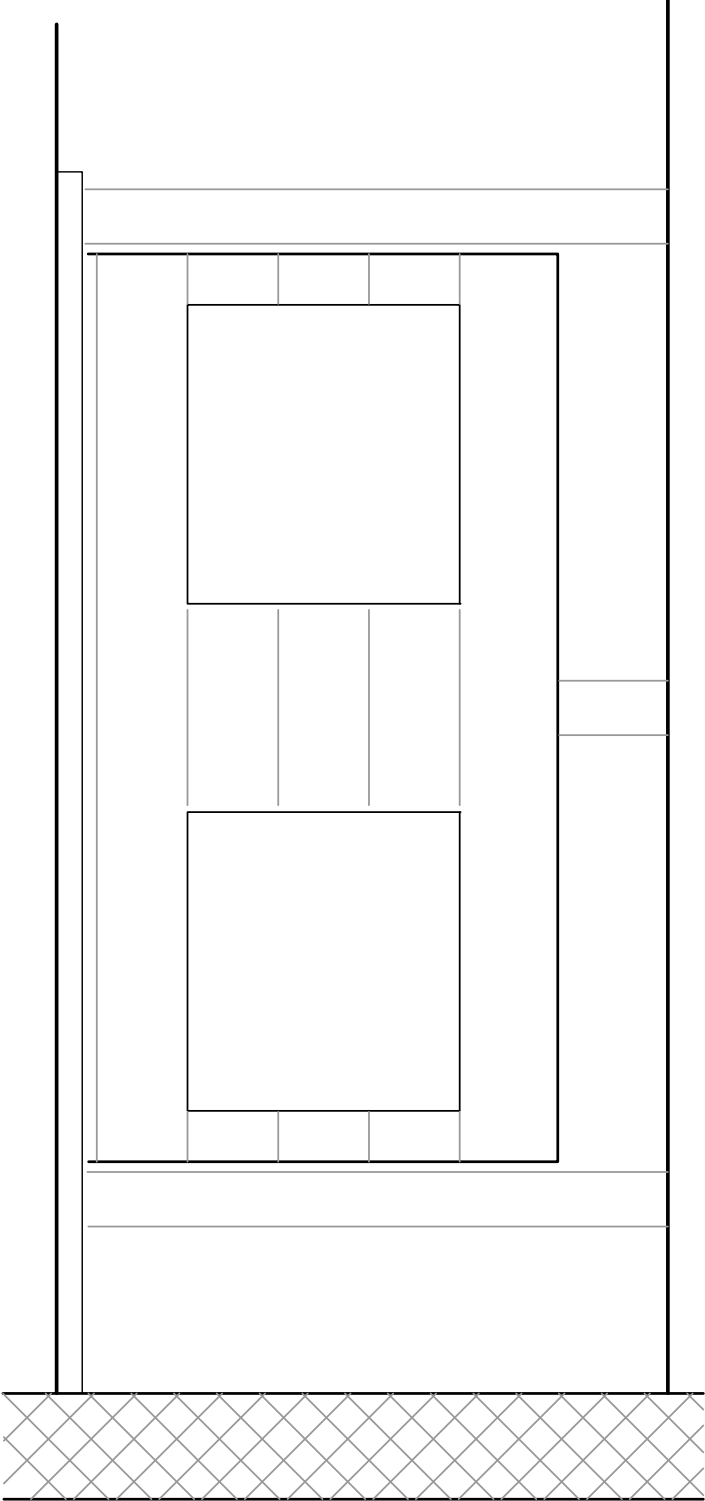

316

3000


