




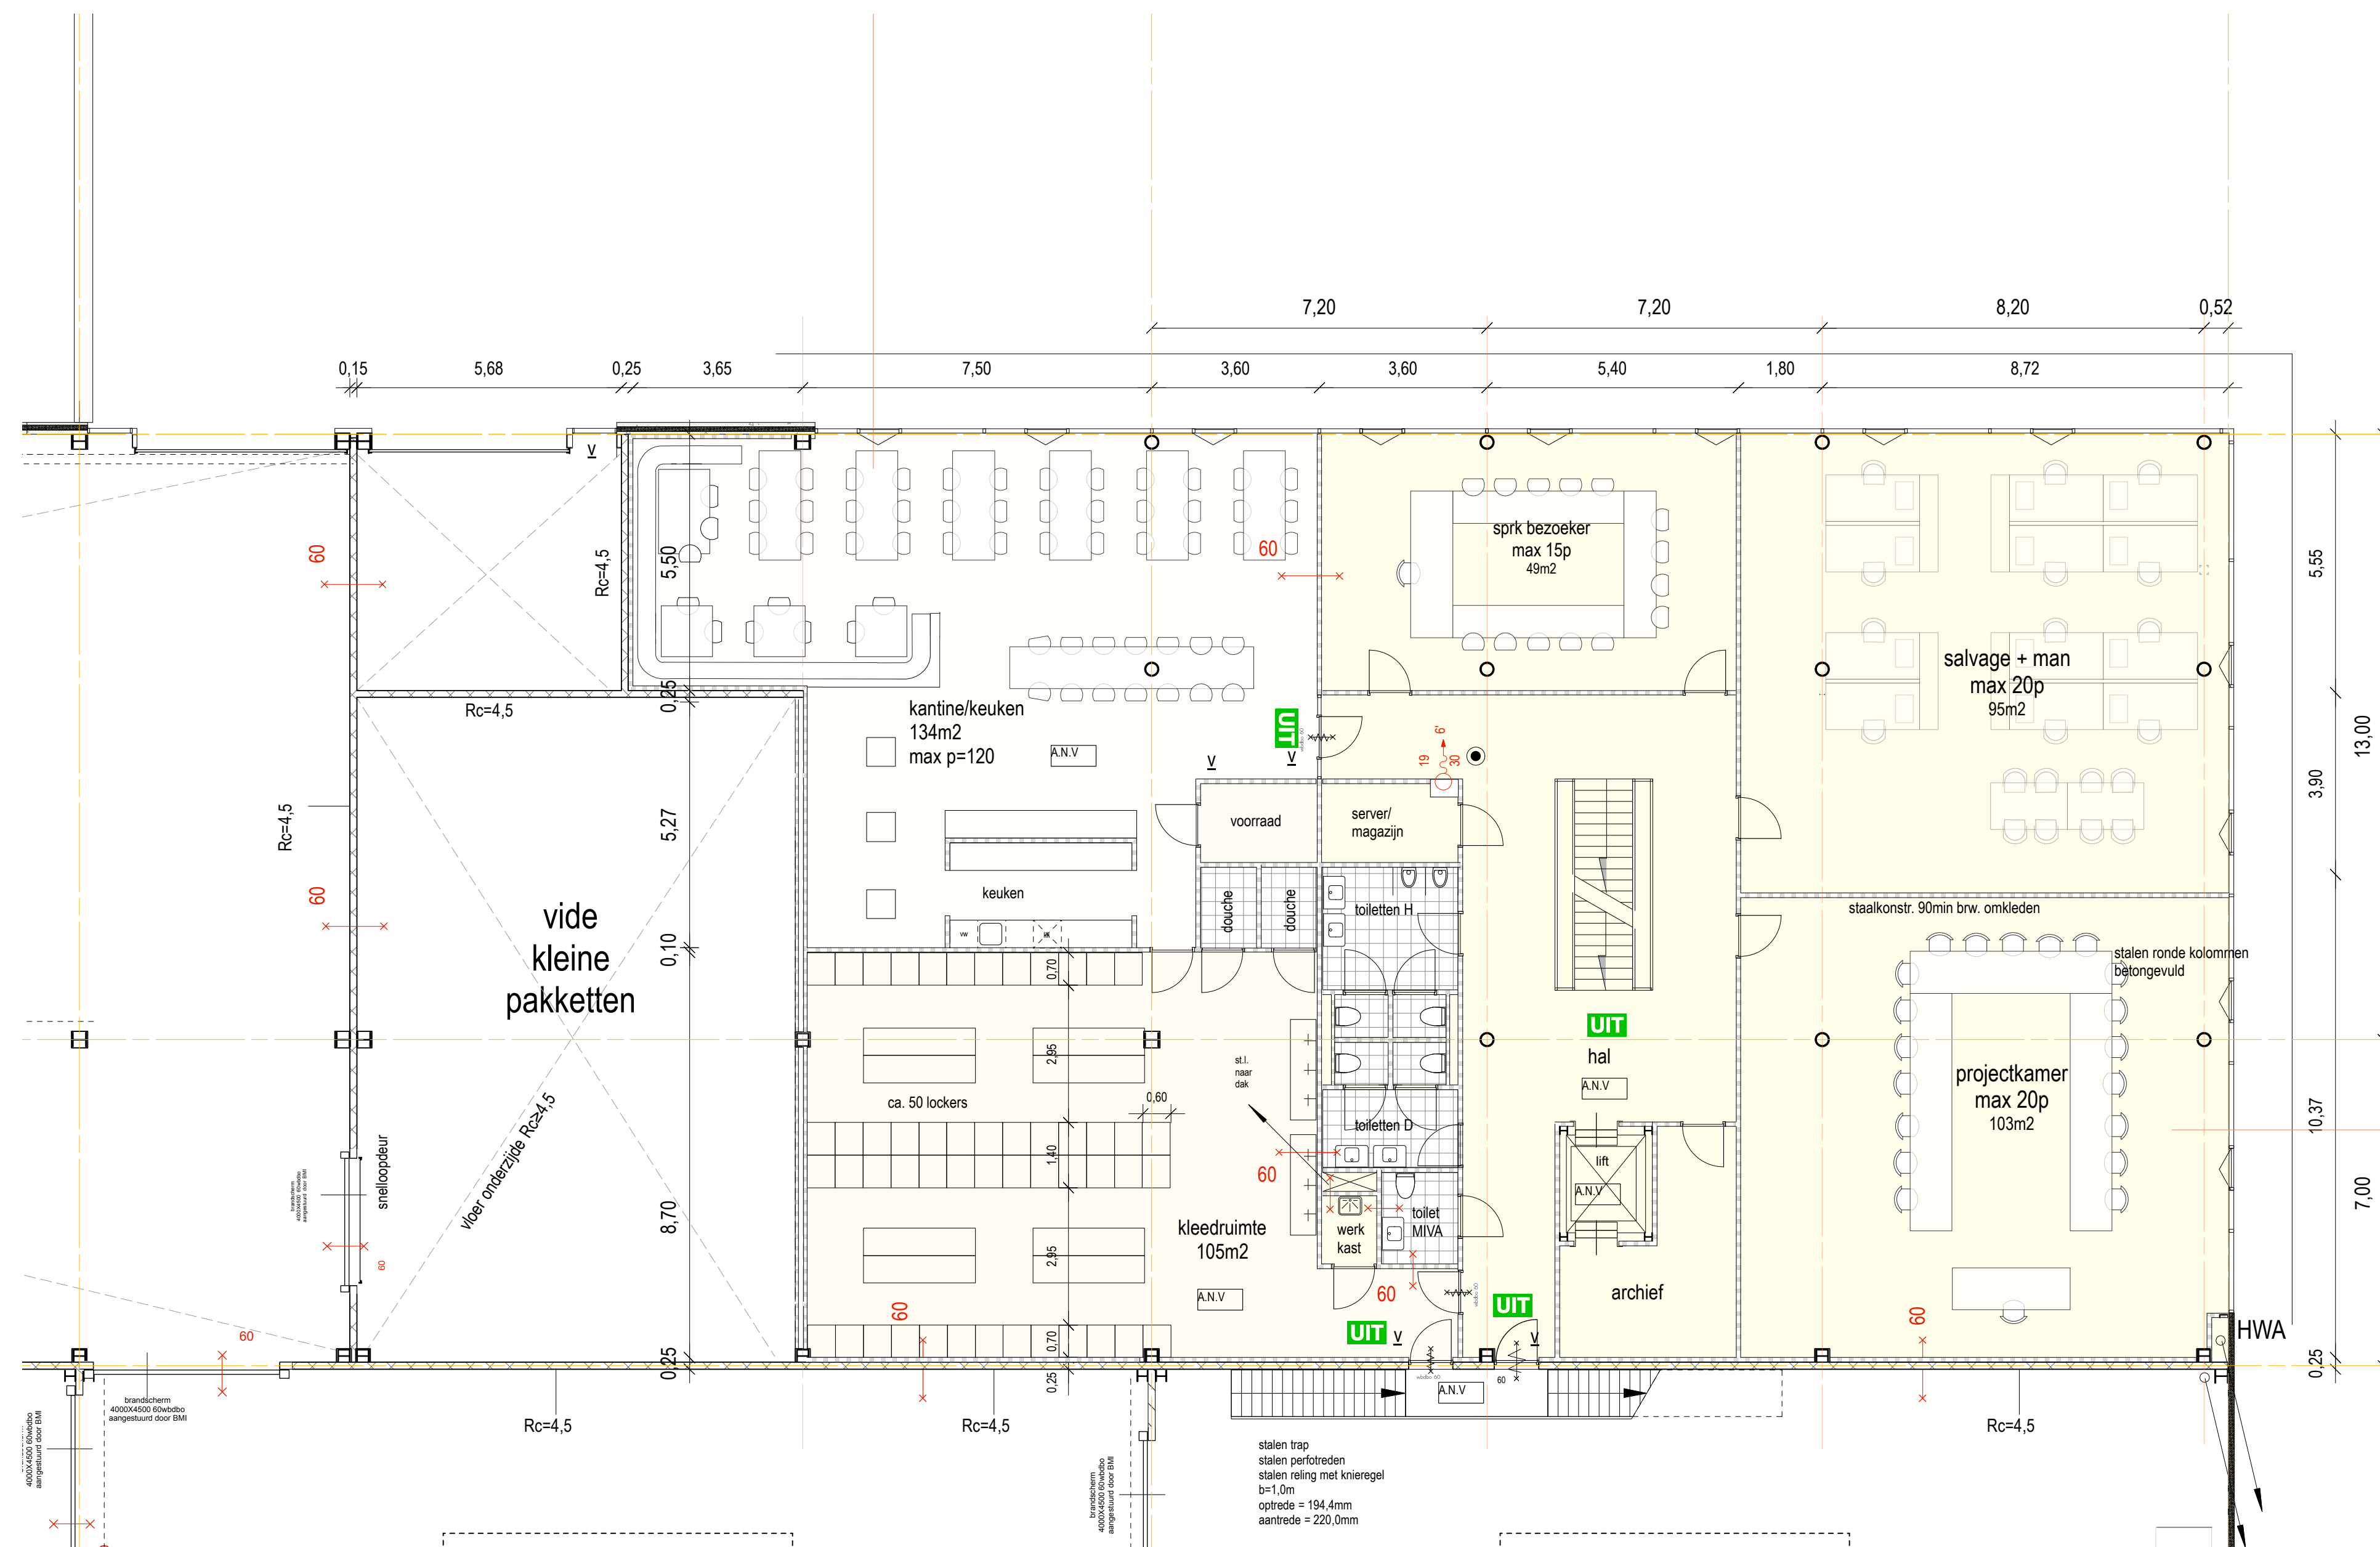

BC10
 (beggr= 375m²
 1e verd=380m²
 2e verd=380m²
 = tot.1135m²)
 (1055m² ex toiletgroep
 max 85p in BC10

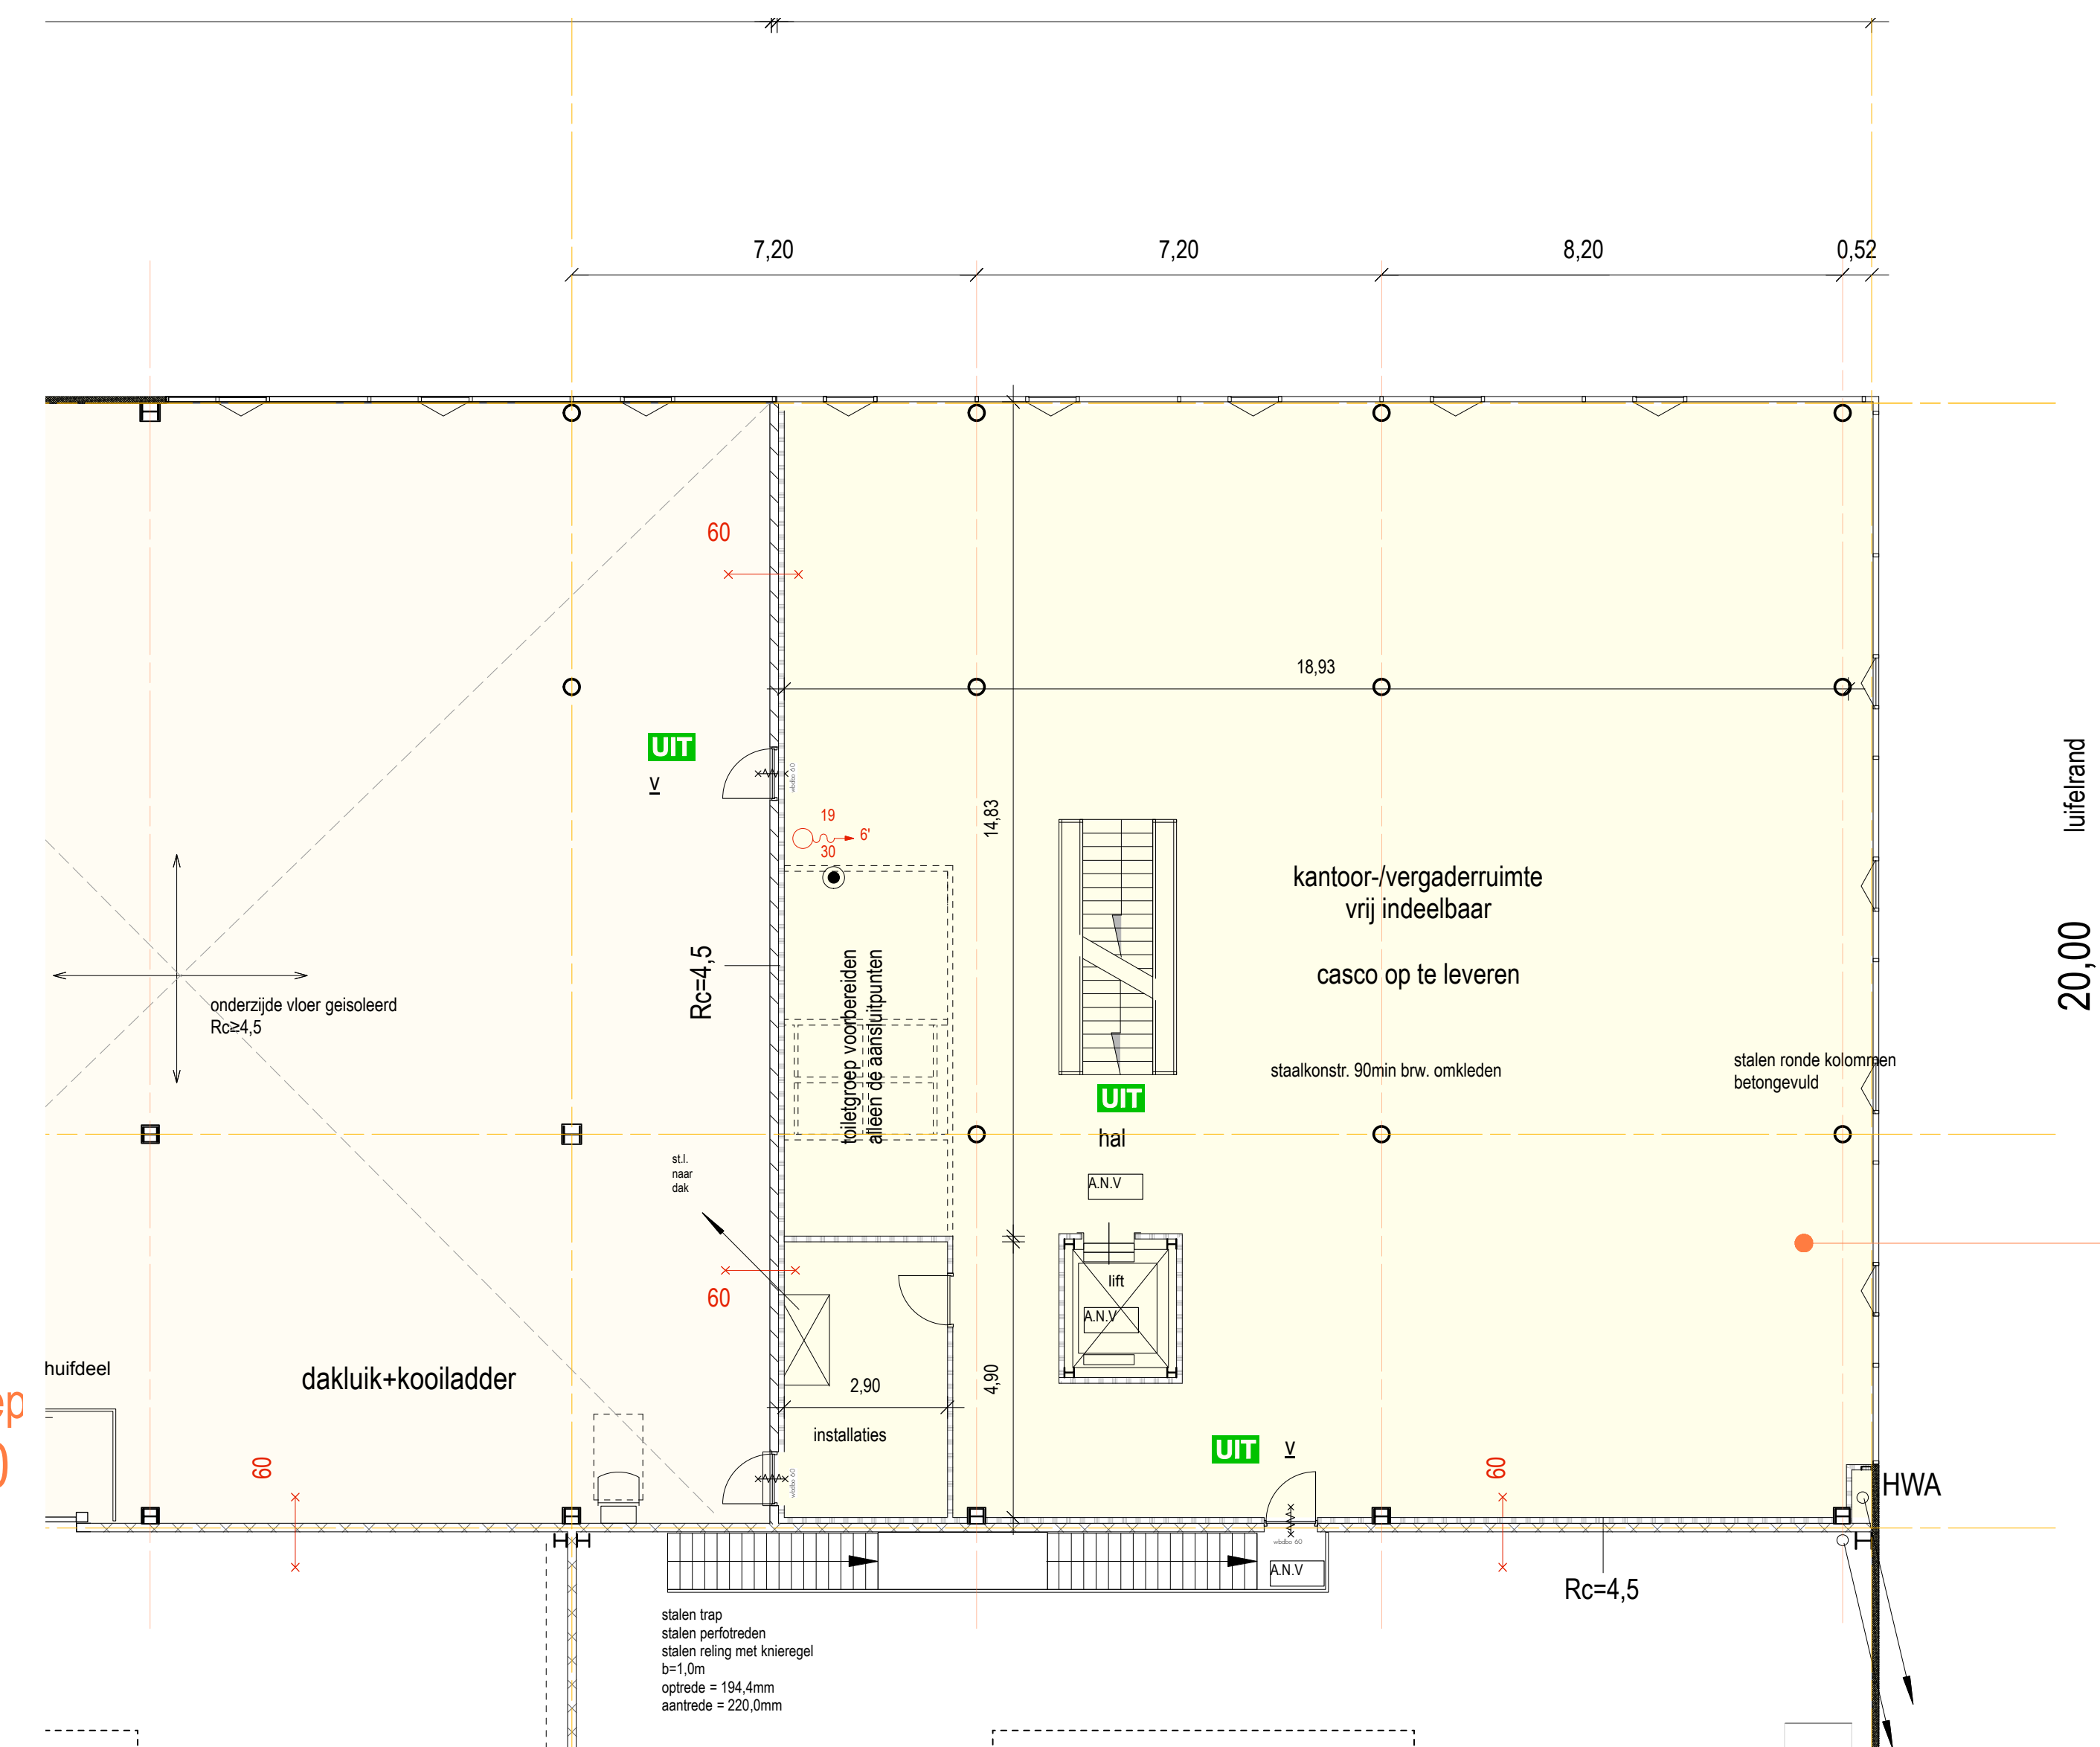

BC10
 (beggr= 375m²
 1e verd=380m²
 2e verd=380m²
 = tot.1135m²)
 (1055m² ex toiletgroep
 max 85p in BC10

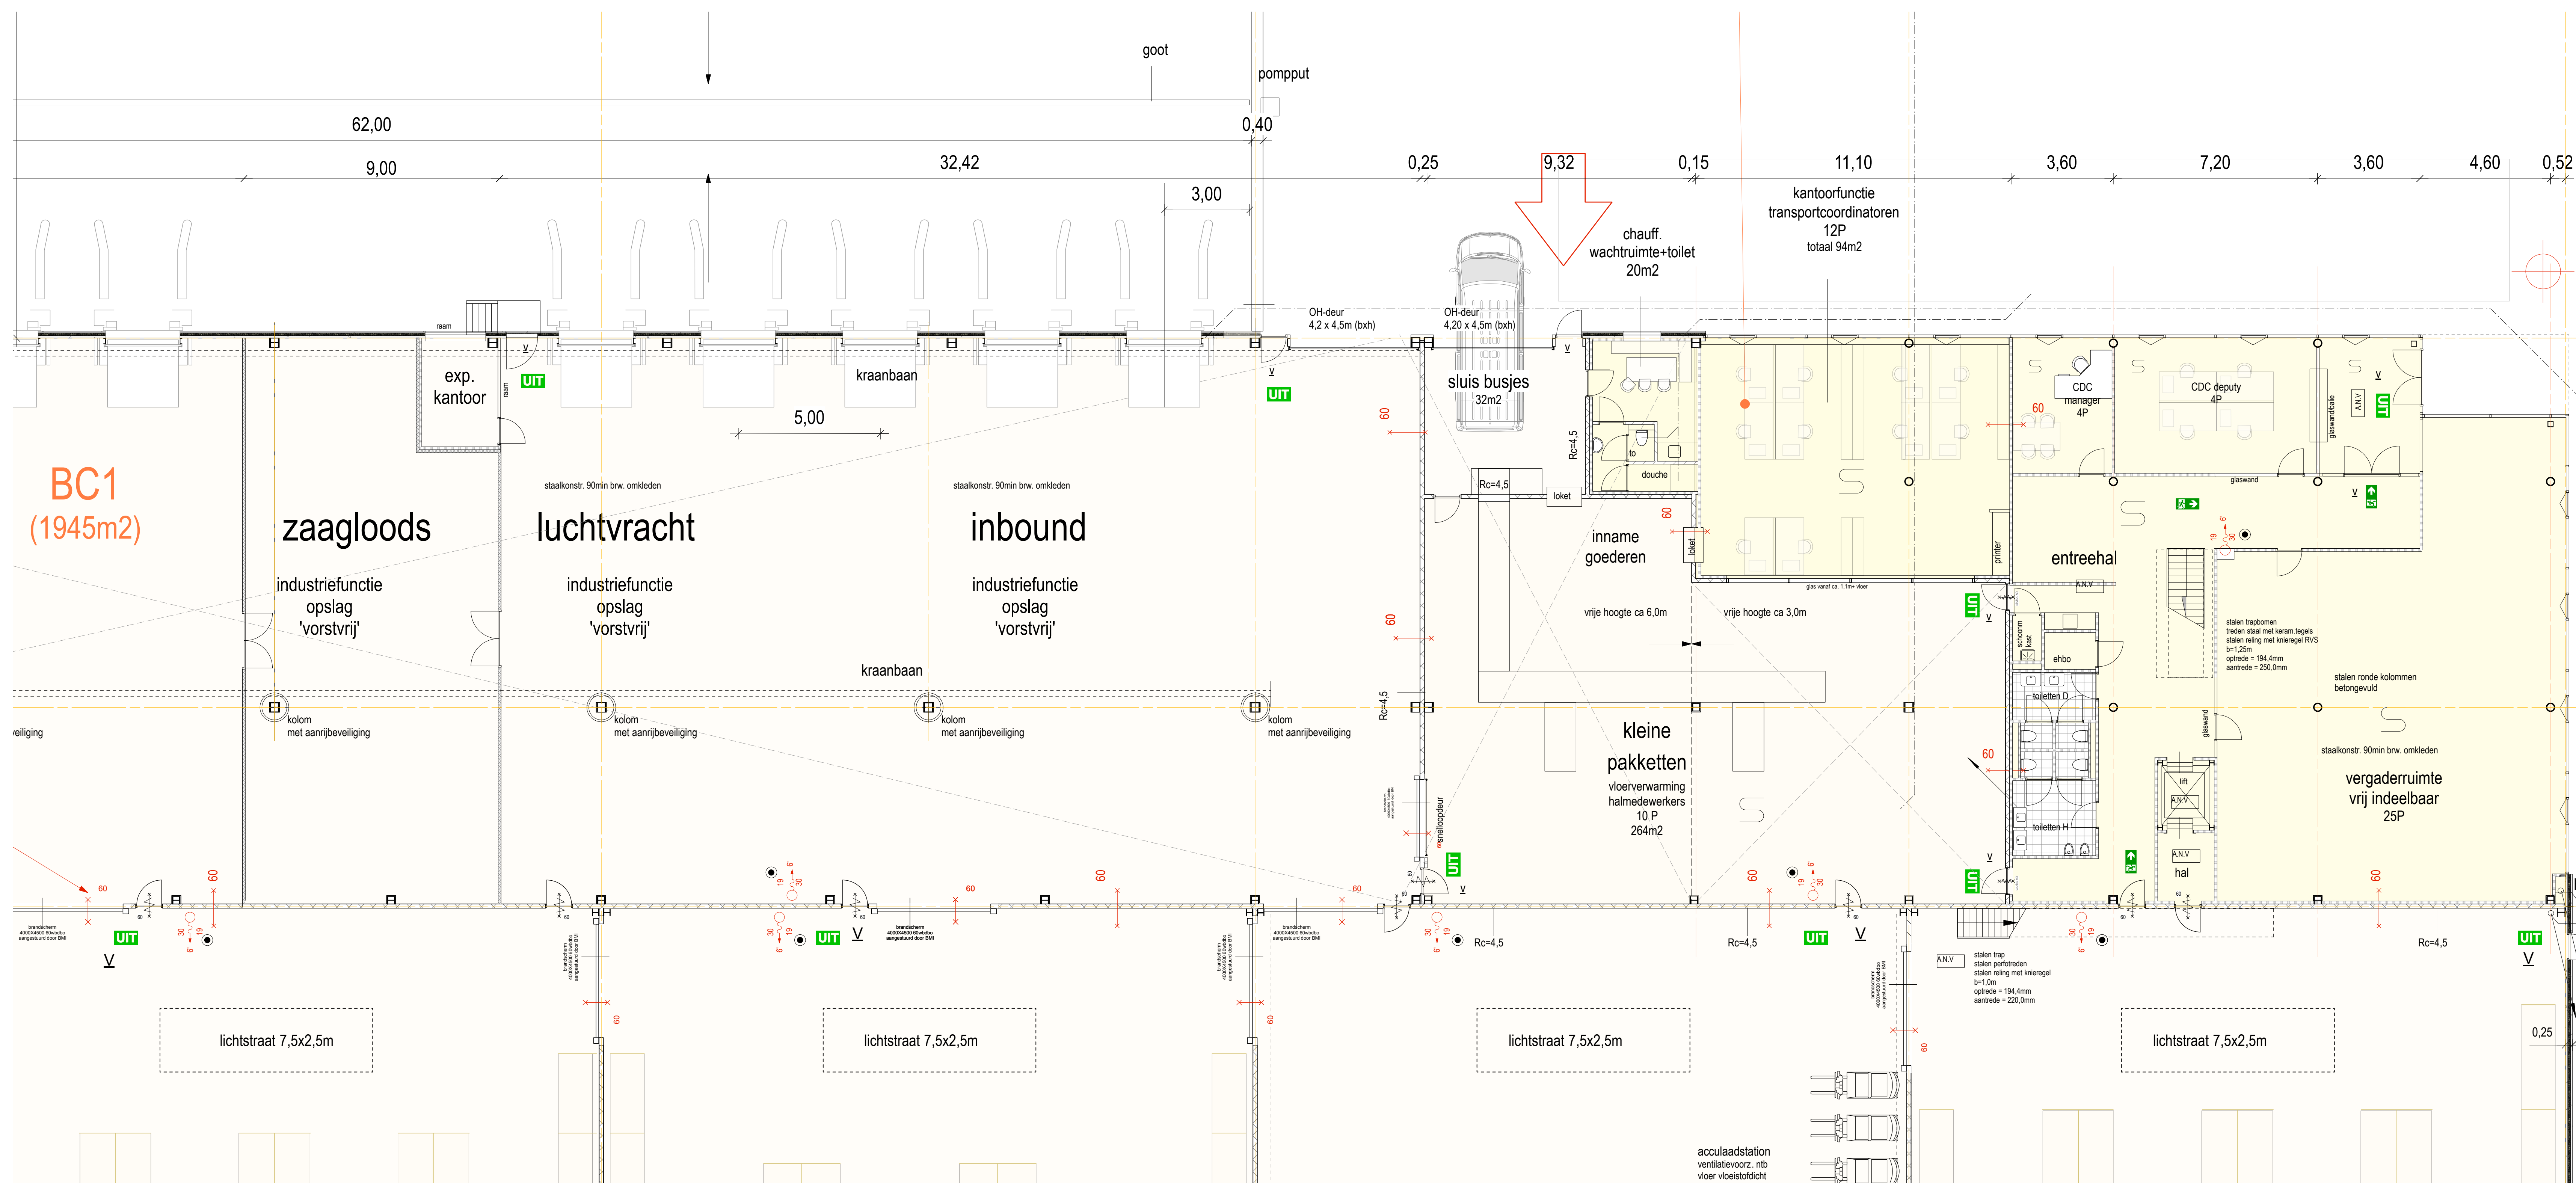

BC10
 (beggr= 375m²
 1e verd=380m²
 2e verd=380m²
 = tot.1135m²)
 (1055m² ex toiletgroepen)
 max 85p in BC10