


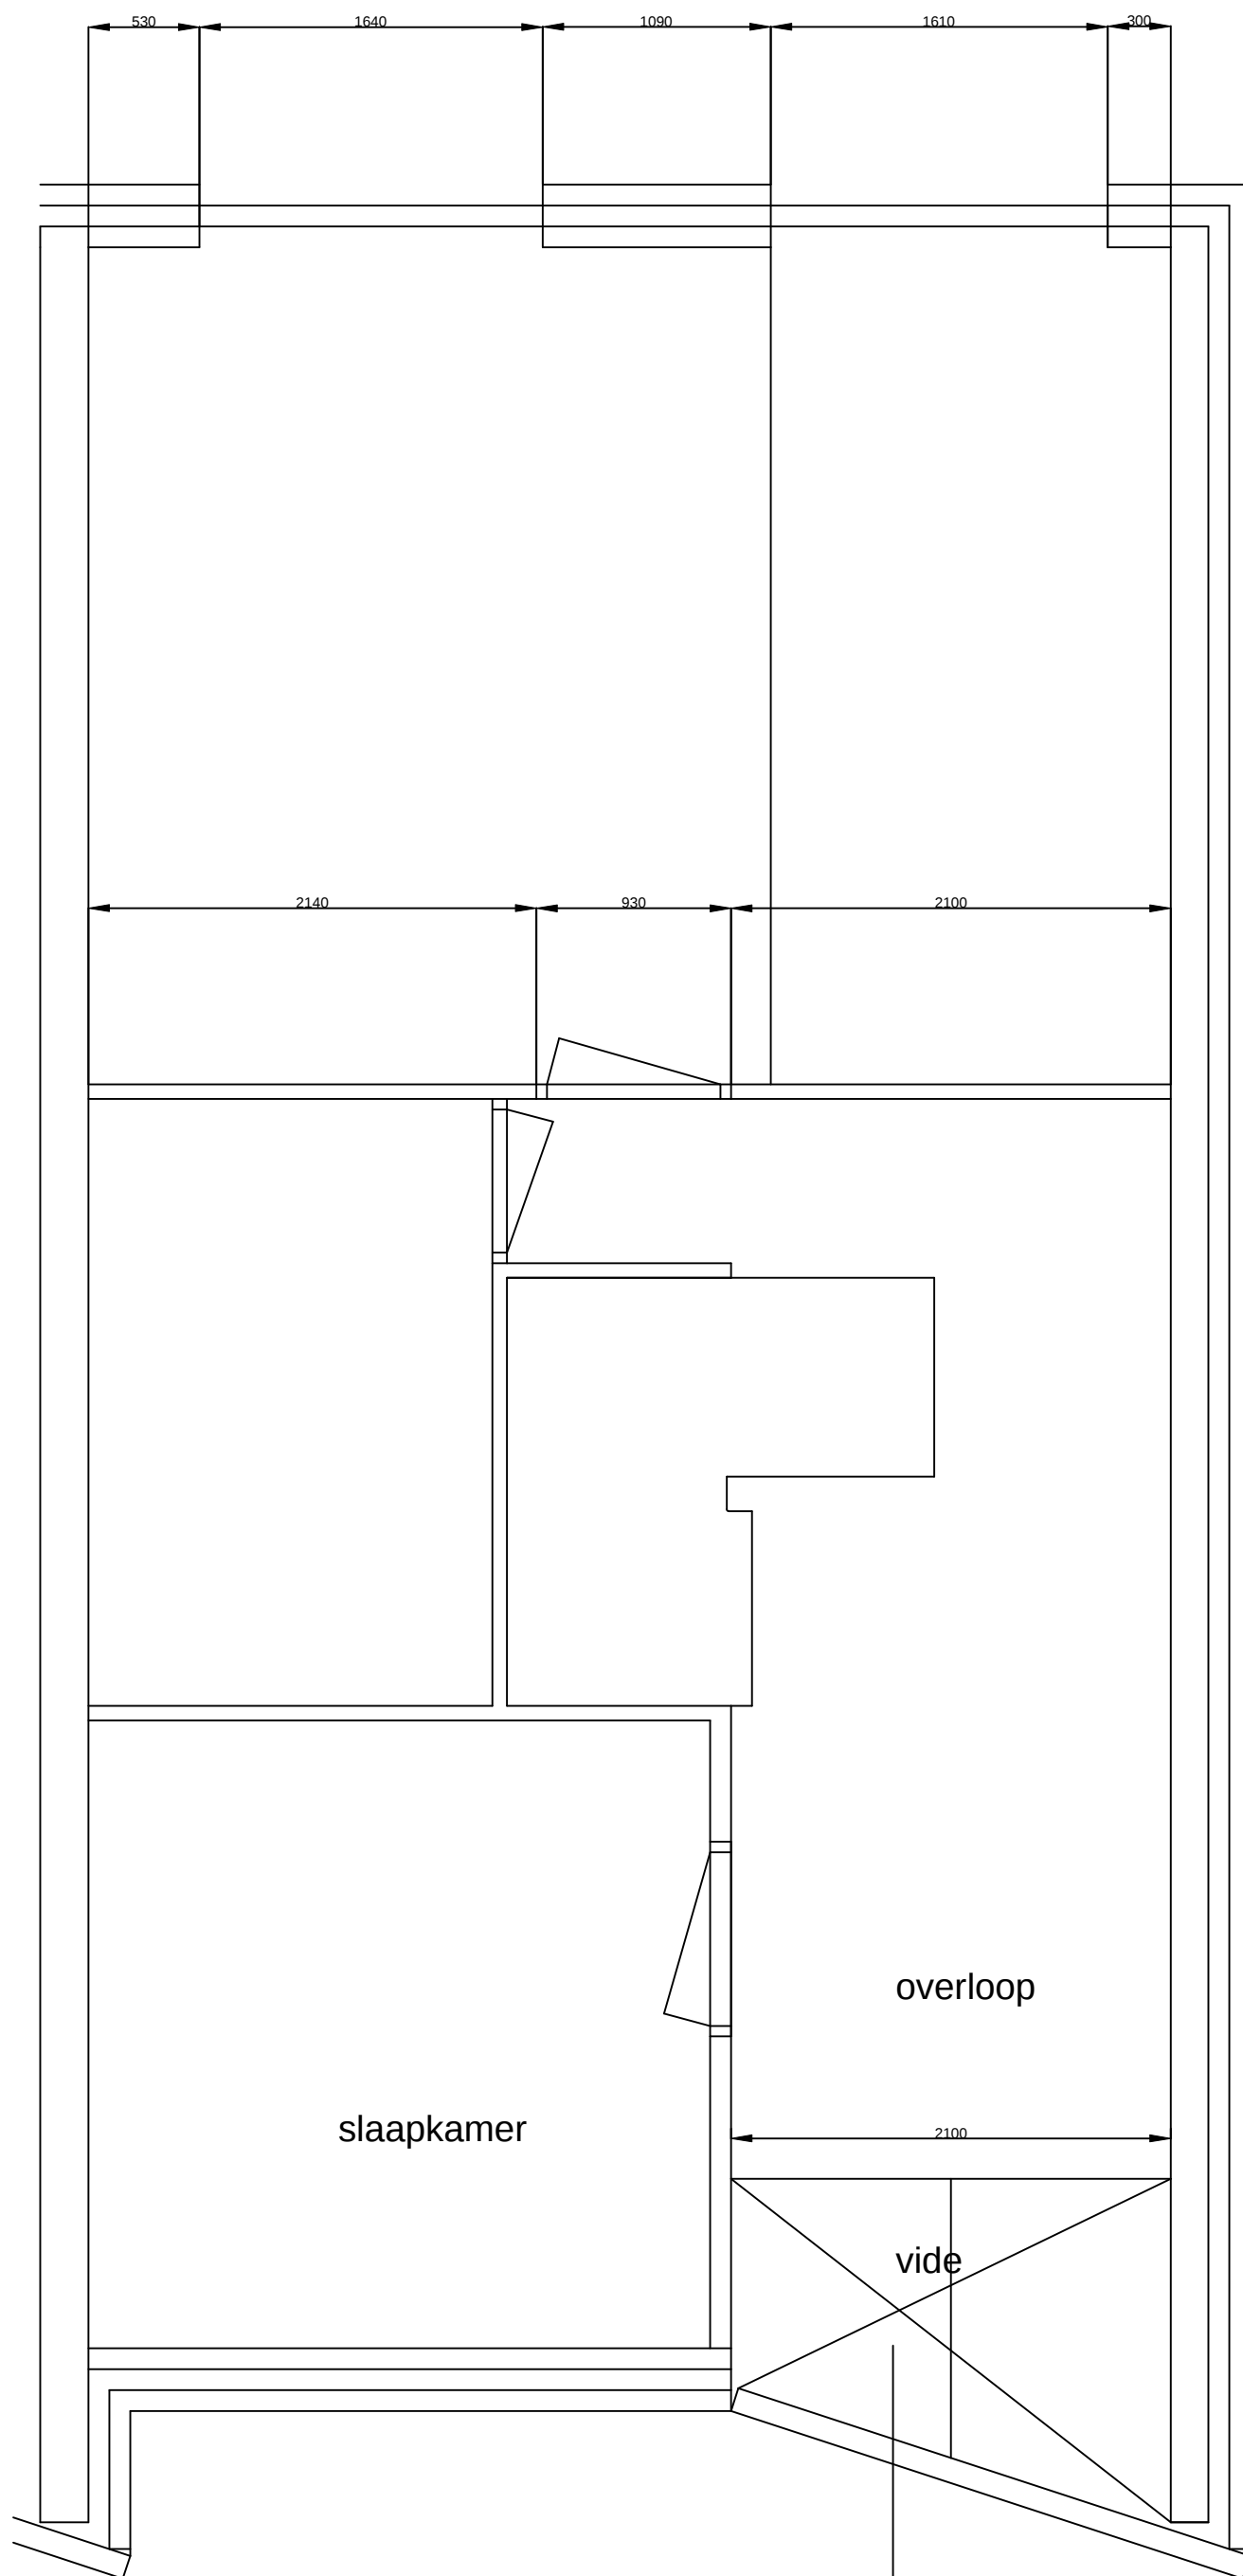

verdieping 1

Detail 1