




Dwp 5-5 ontgraven
SCHAAL 1:20

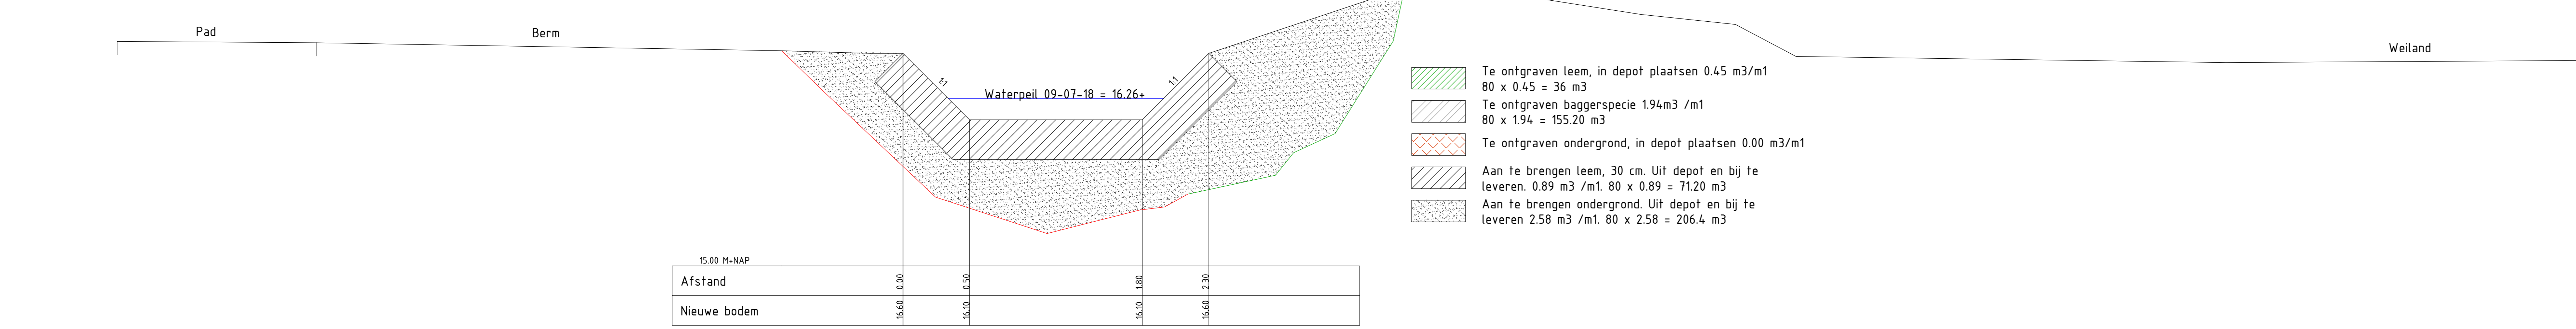

Dwp 5-5 aanvullen
SCHAAL 1:20

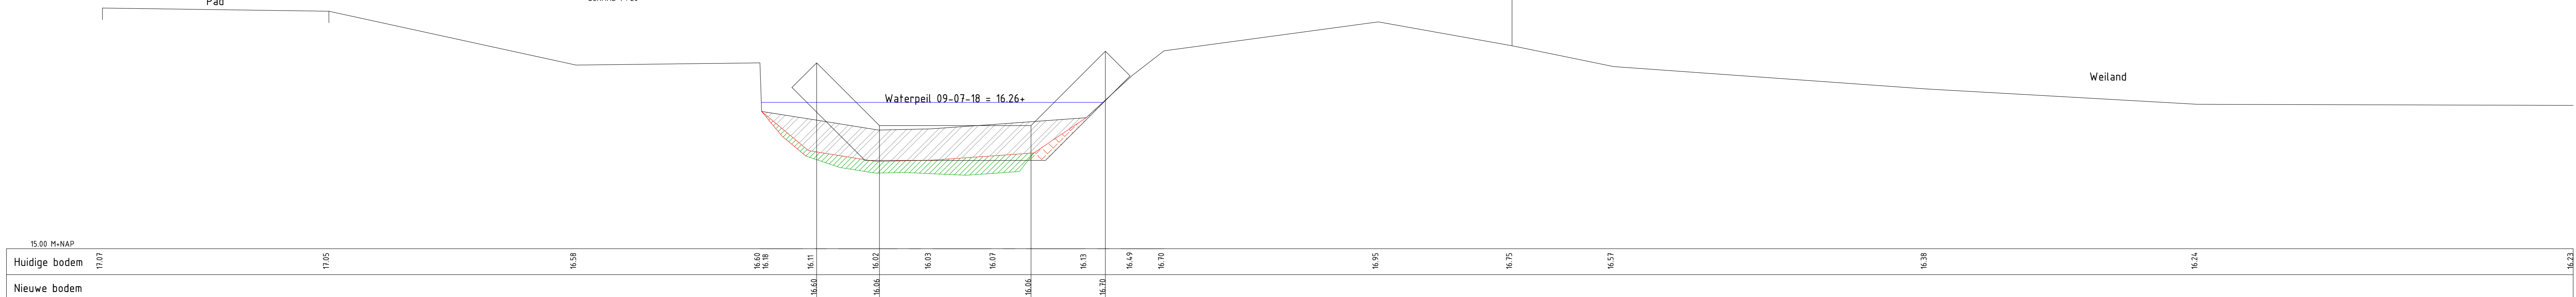


Dwp 6-6 ontgraven
SCHAAL 1:20

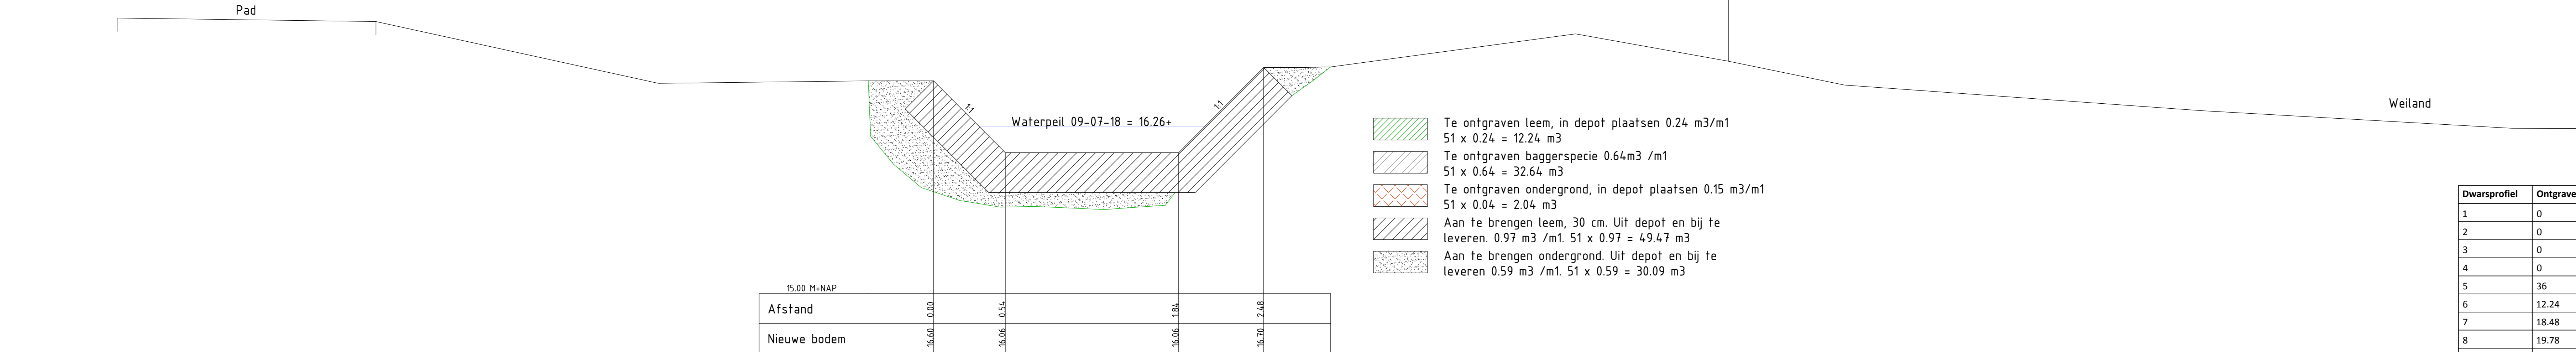


Dwp 6-6 aanvullen
SCHAAL 1:20

Dwarsprofiel	Ontgraven leem	Ontgraven baggerspecie	ontgraven ondergrond	aanbrengen leem	aanbrengen ondergrond
1	0	8.32	55.64	48.88	0
2	0	9.46	46.87	43.86	0
3	0	8.74	41.8	37.24	0
4	0	7.8	23.4	25.74	0.26
5	36	155.2	0	71.2	206.4
6	12.24	32.64	2.04	49.47	30.09
7	18.48	21.12	0.66	31.02	29.37
8	19.78	3.44	21.5	41.28	21.93
9	54.28	6.9	2.76	42.78	27.14
10	22.23	3.51	17.55	37.83	25.74
Totaal (m3)	163.01	257.13	212.22	429.3	340.93

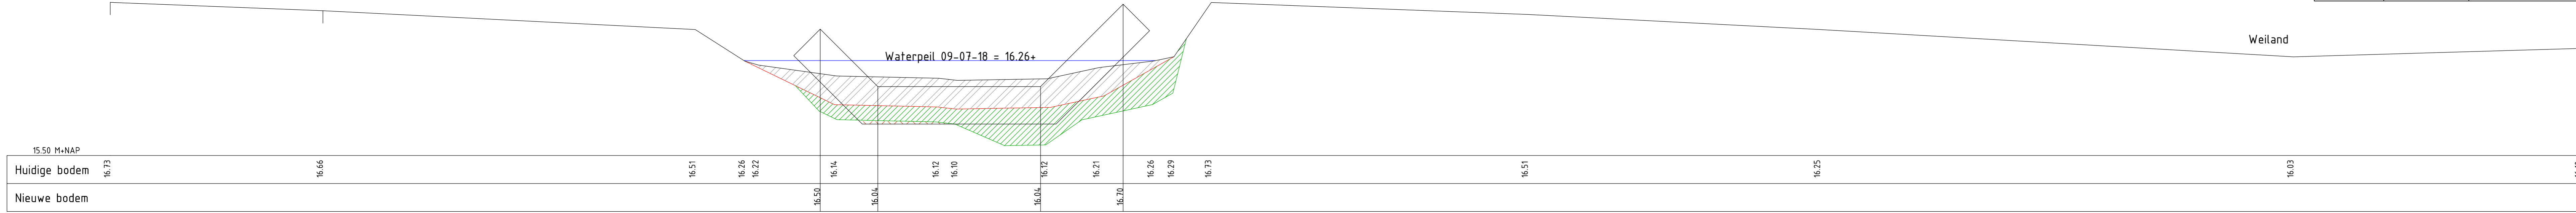

Dwp 7-7 ontgraven
SCHAAL 1:20

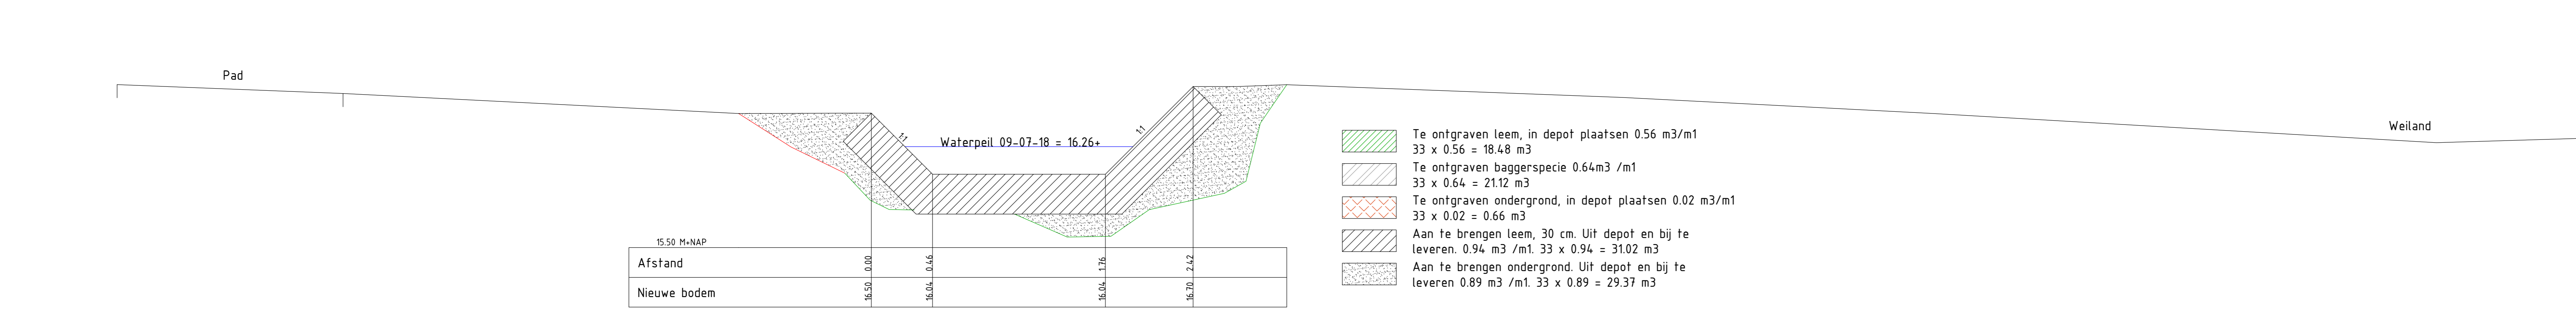

Dwp 7-7 aanvullen
SCHAAL 1:20