




Dwp 8-8 ontgraven  
SCHAAL 1 : 20

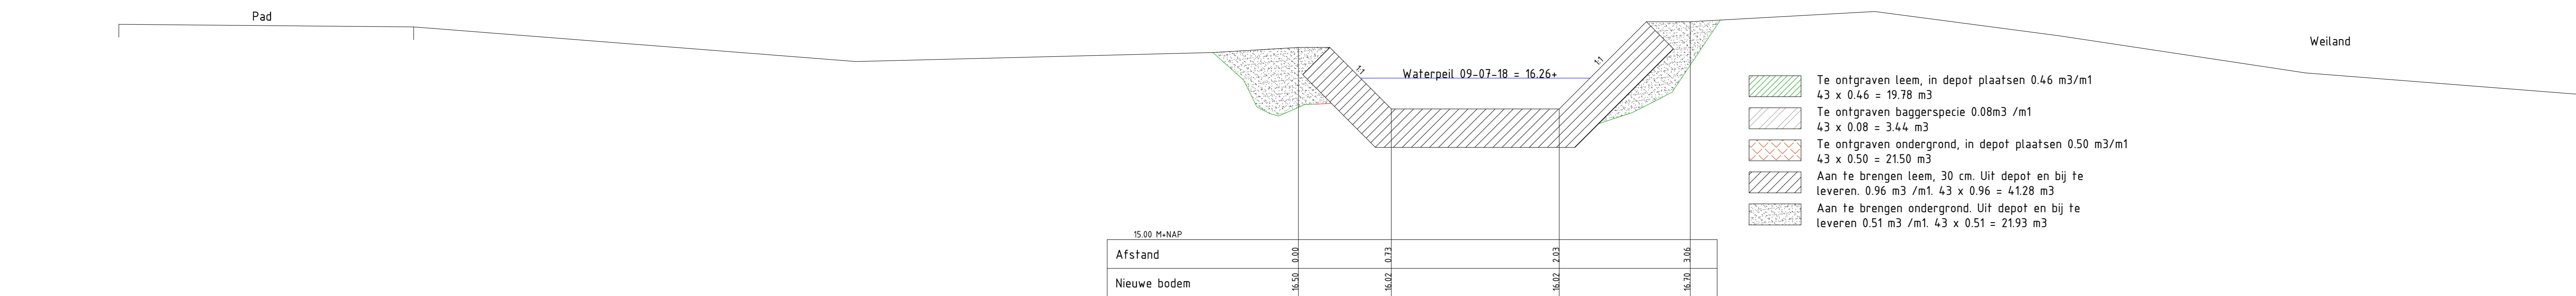


Dwp 8-8 aanvullen  
SCHAAL 1 : 20

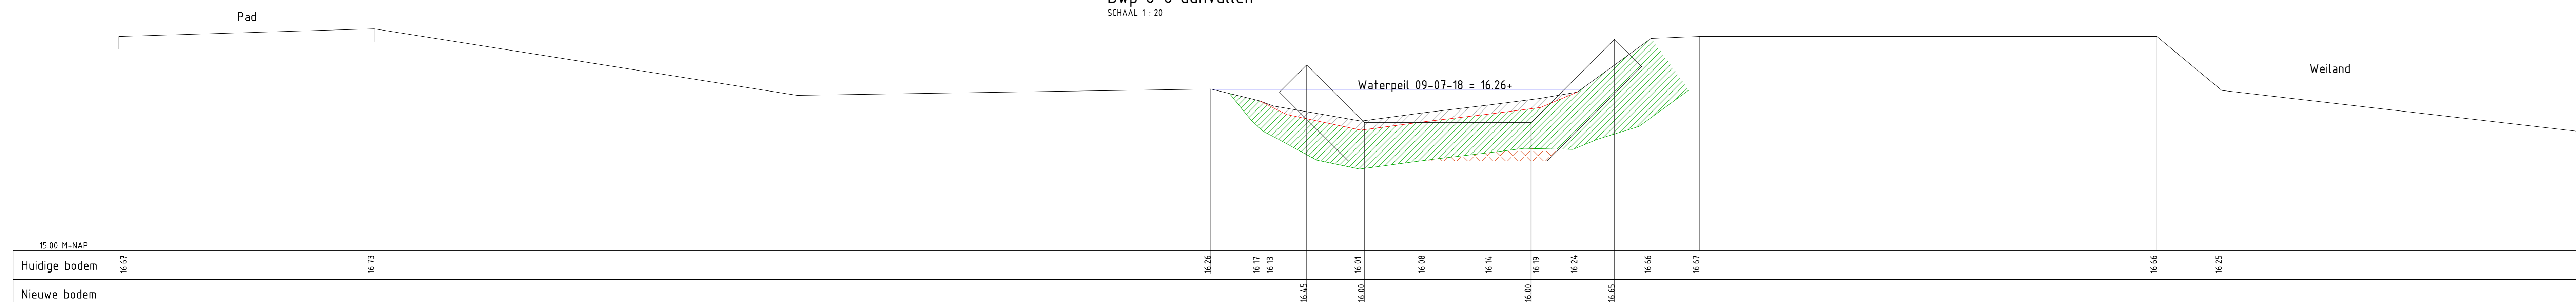


Dwp 9-9 ontgraven  
SCHAAL 1 : 20

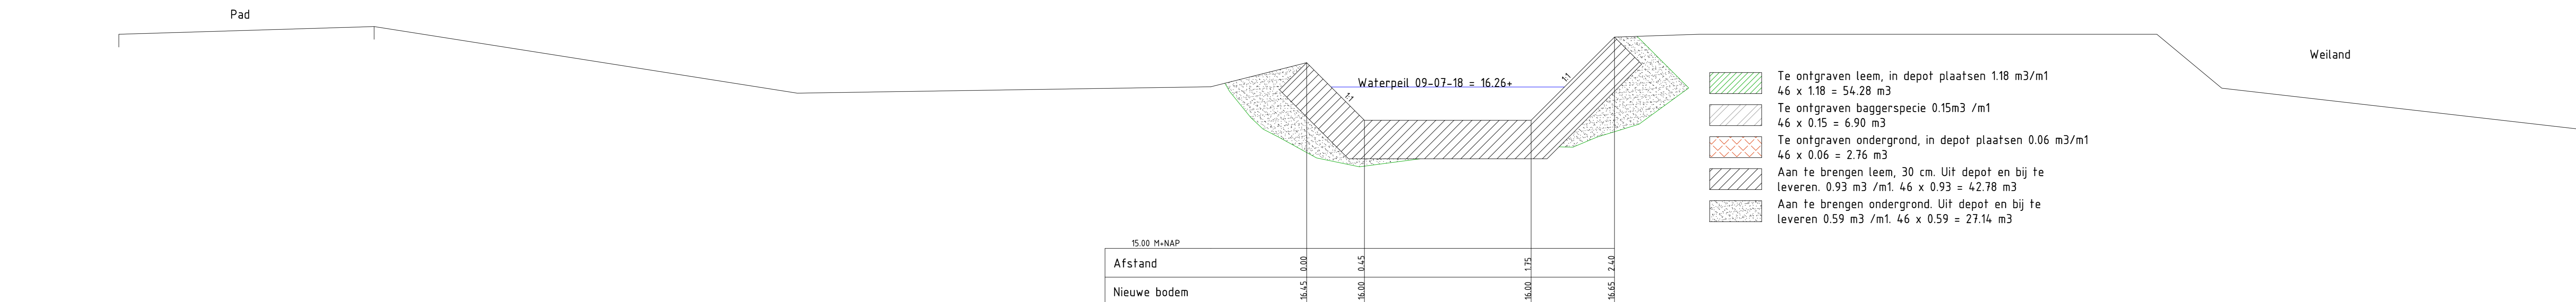

Dwp 9-9 aanvullen  
SCHAAL 1 : 20

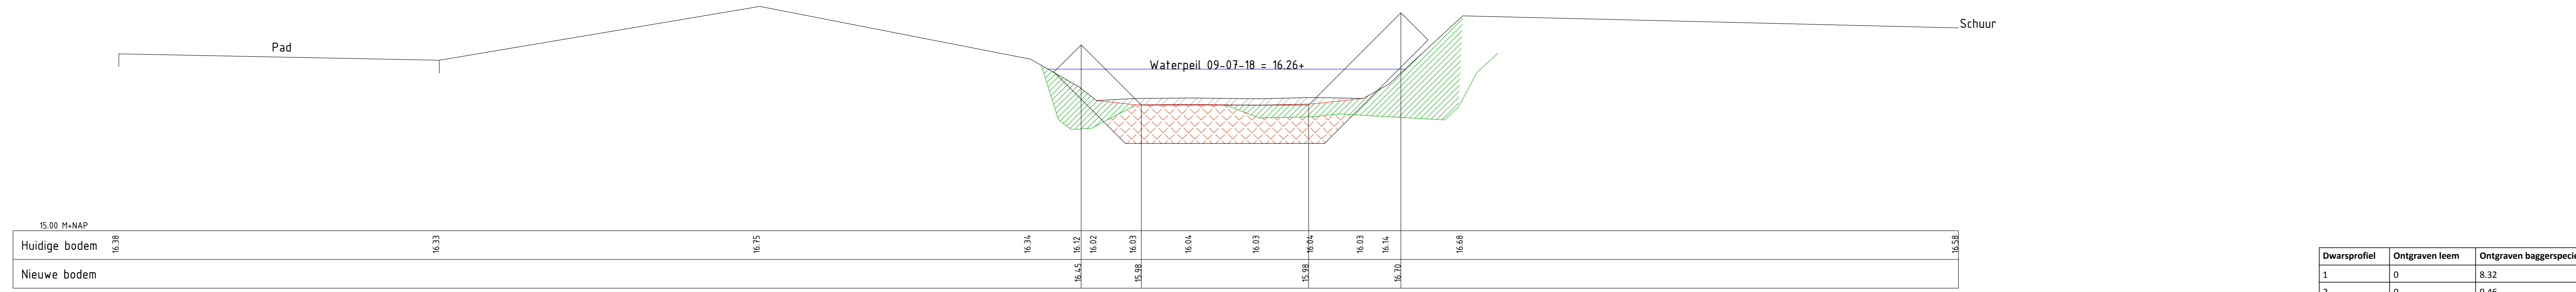

Dwp 10-10 ontgraven  
SCHAAL 1 : 20

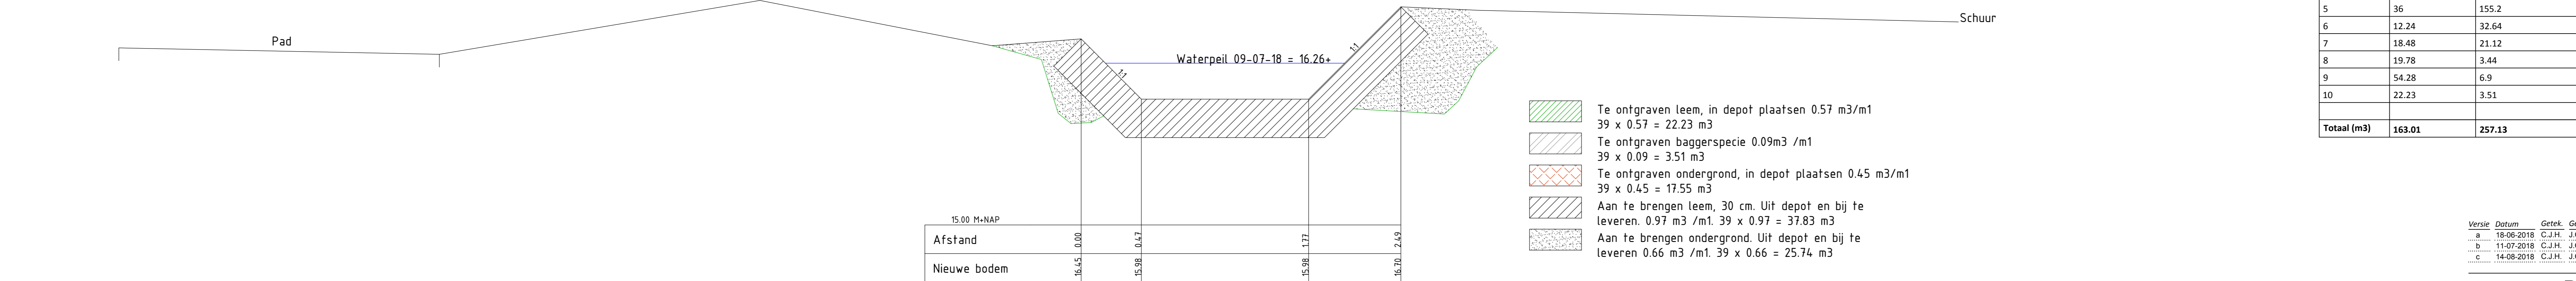

Dwp 10-10 aanvullen  
SCHAAL 1 : 20

Dwarsprofiel	Ontgraven leem	Ontgraven baggerspecie	ontgraven ondergrond	aanbrengen leem	aanbrengen ondergrond
1	0	8.32	55.64	48.88	0
2	0	9.46	46.87	43.86	0
3	0	8.74	41.8	37.24	0
4	0	7.8	23.4	25.74	0.26
5	36	155.2	0	71.2	206.4
6	12.24	32.64	2.04	49.47	30.09
7	18.48	21.12	0.66	31.02	29.37
8	19.78	3.44	21.5	41.28	21.93
9	54.28	6.9	2.76	42.78	27.14
10	22.23	3.51	17.55	37.83	25.74
<b>Totaal (m3)</b>	<b>163.01</b>	<b>257.13</b>	<b>212.22</b>	<b>429.3</b>	<b>340.93</b>