
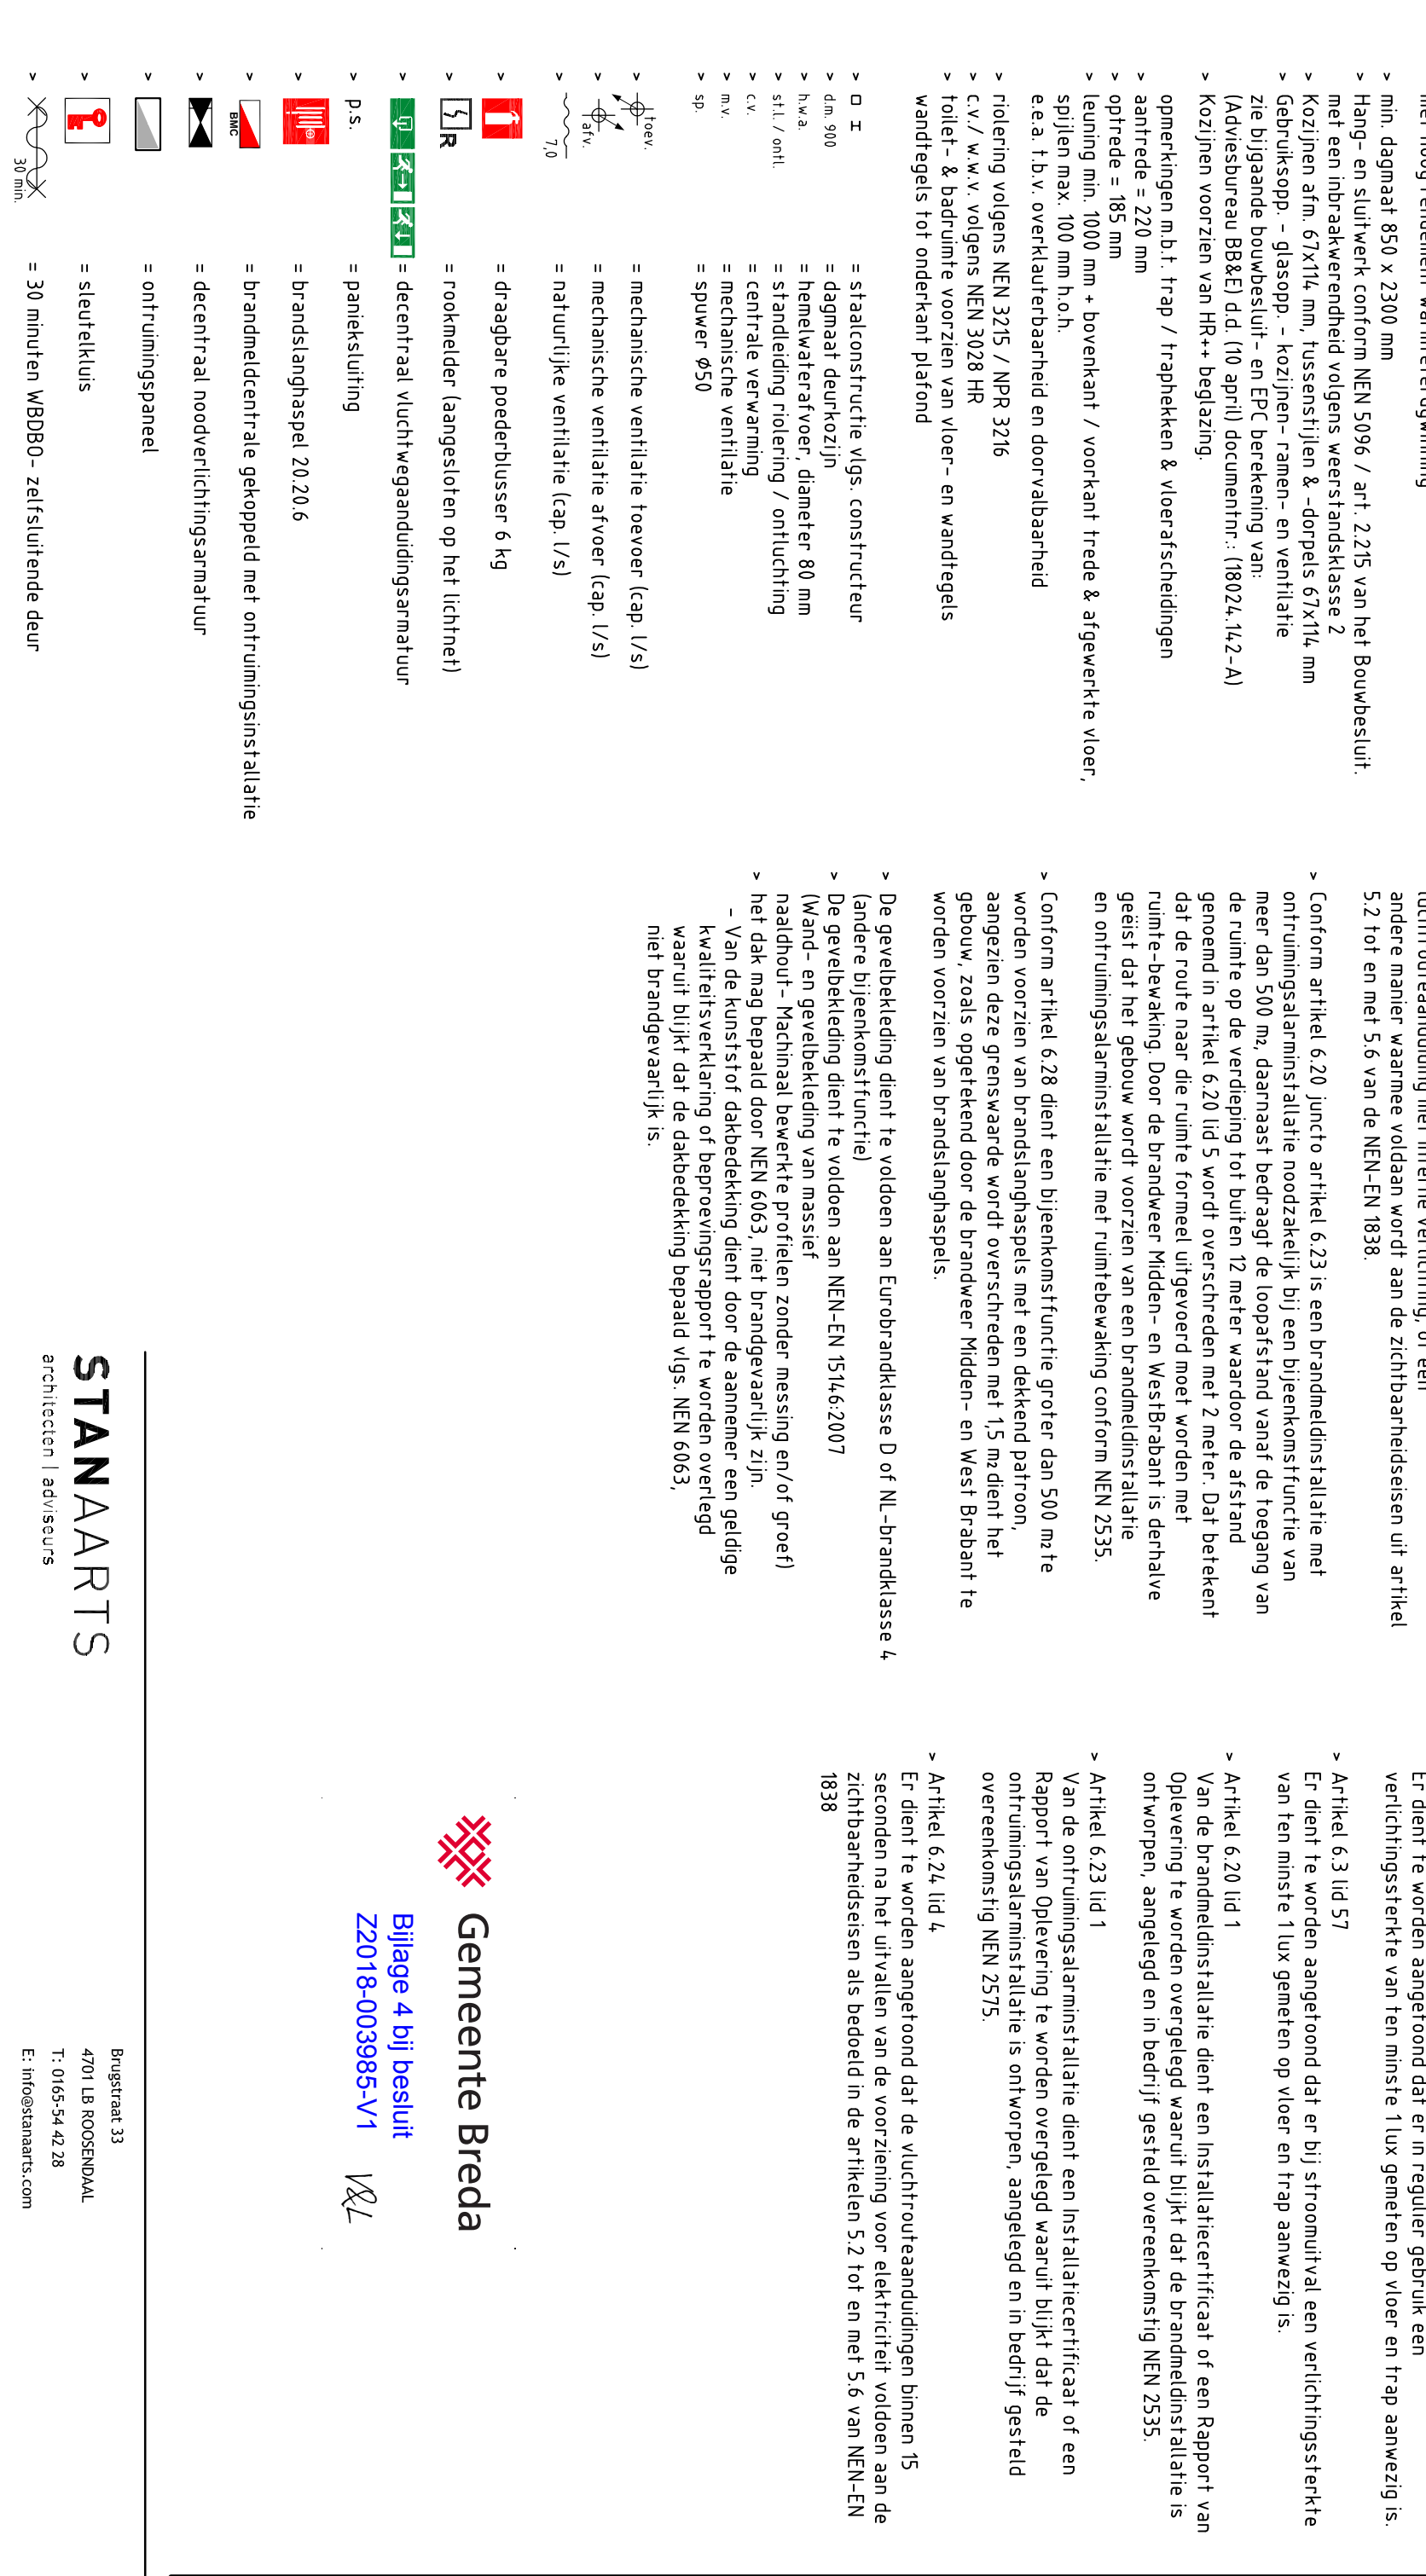


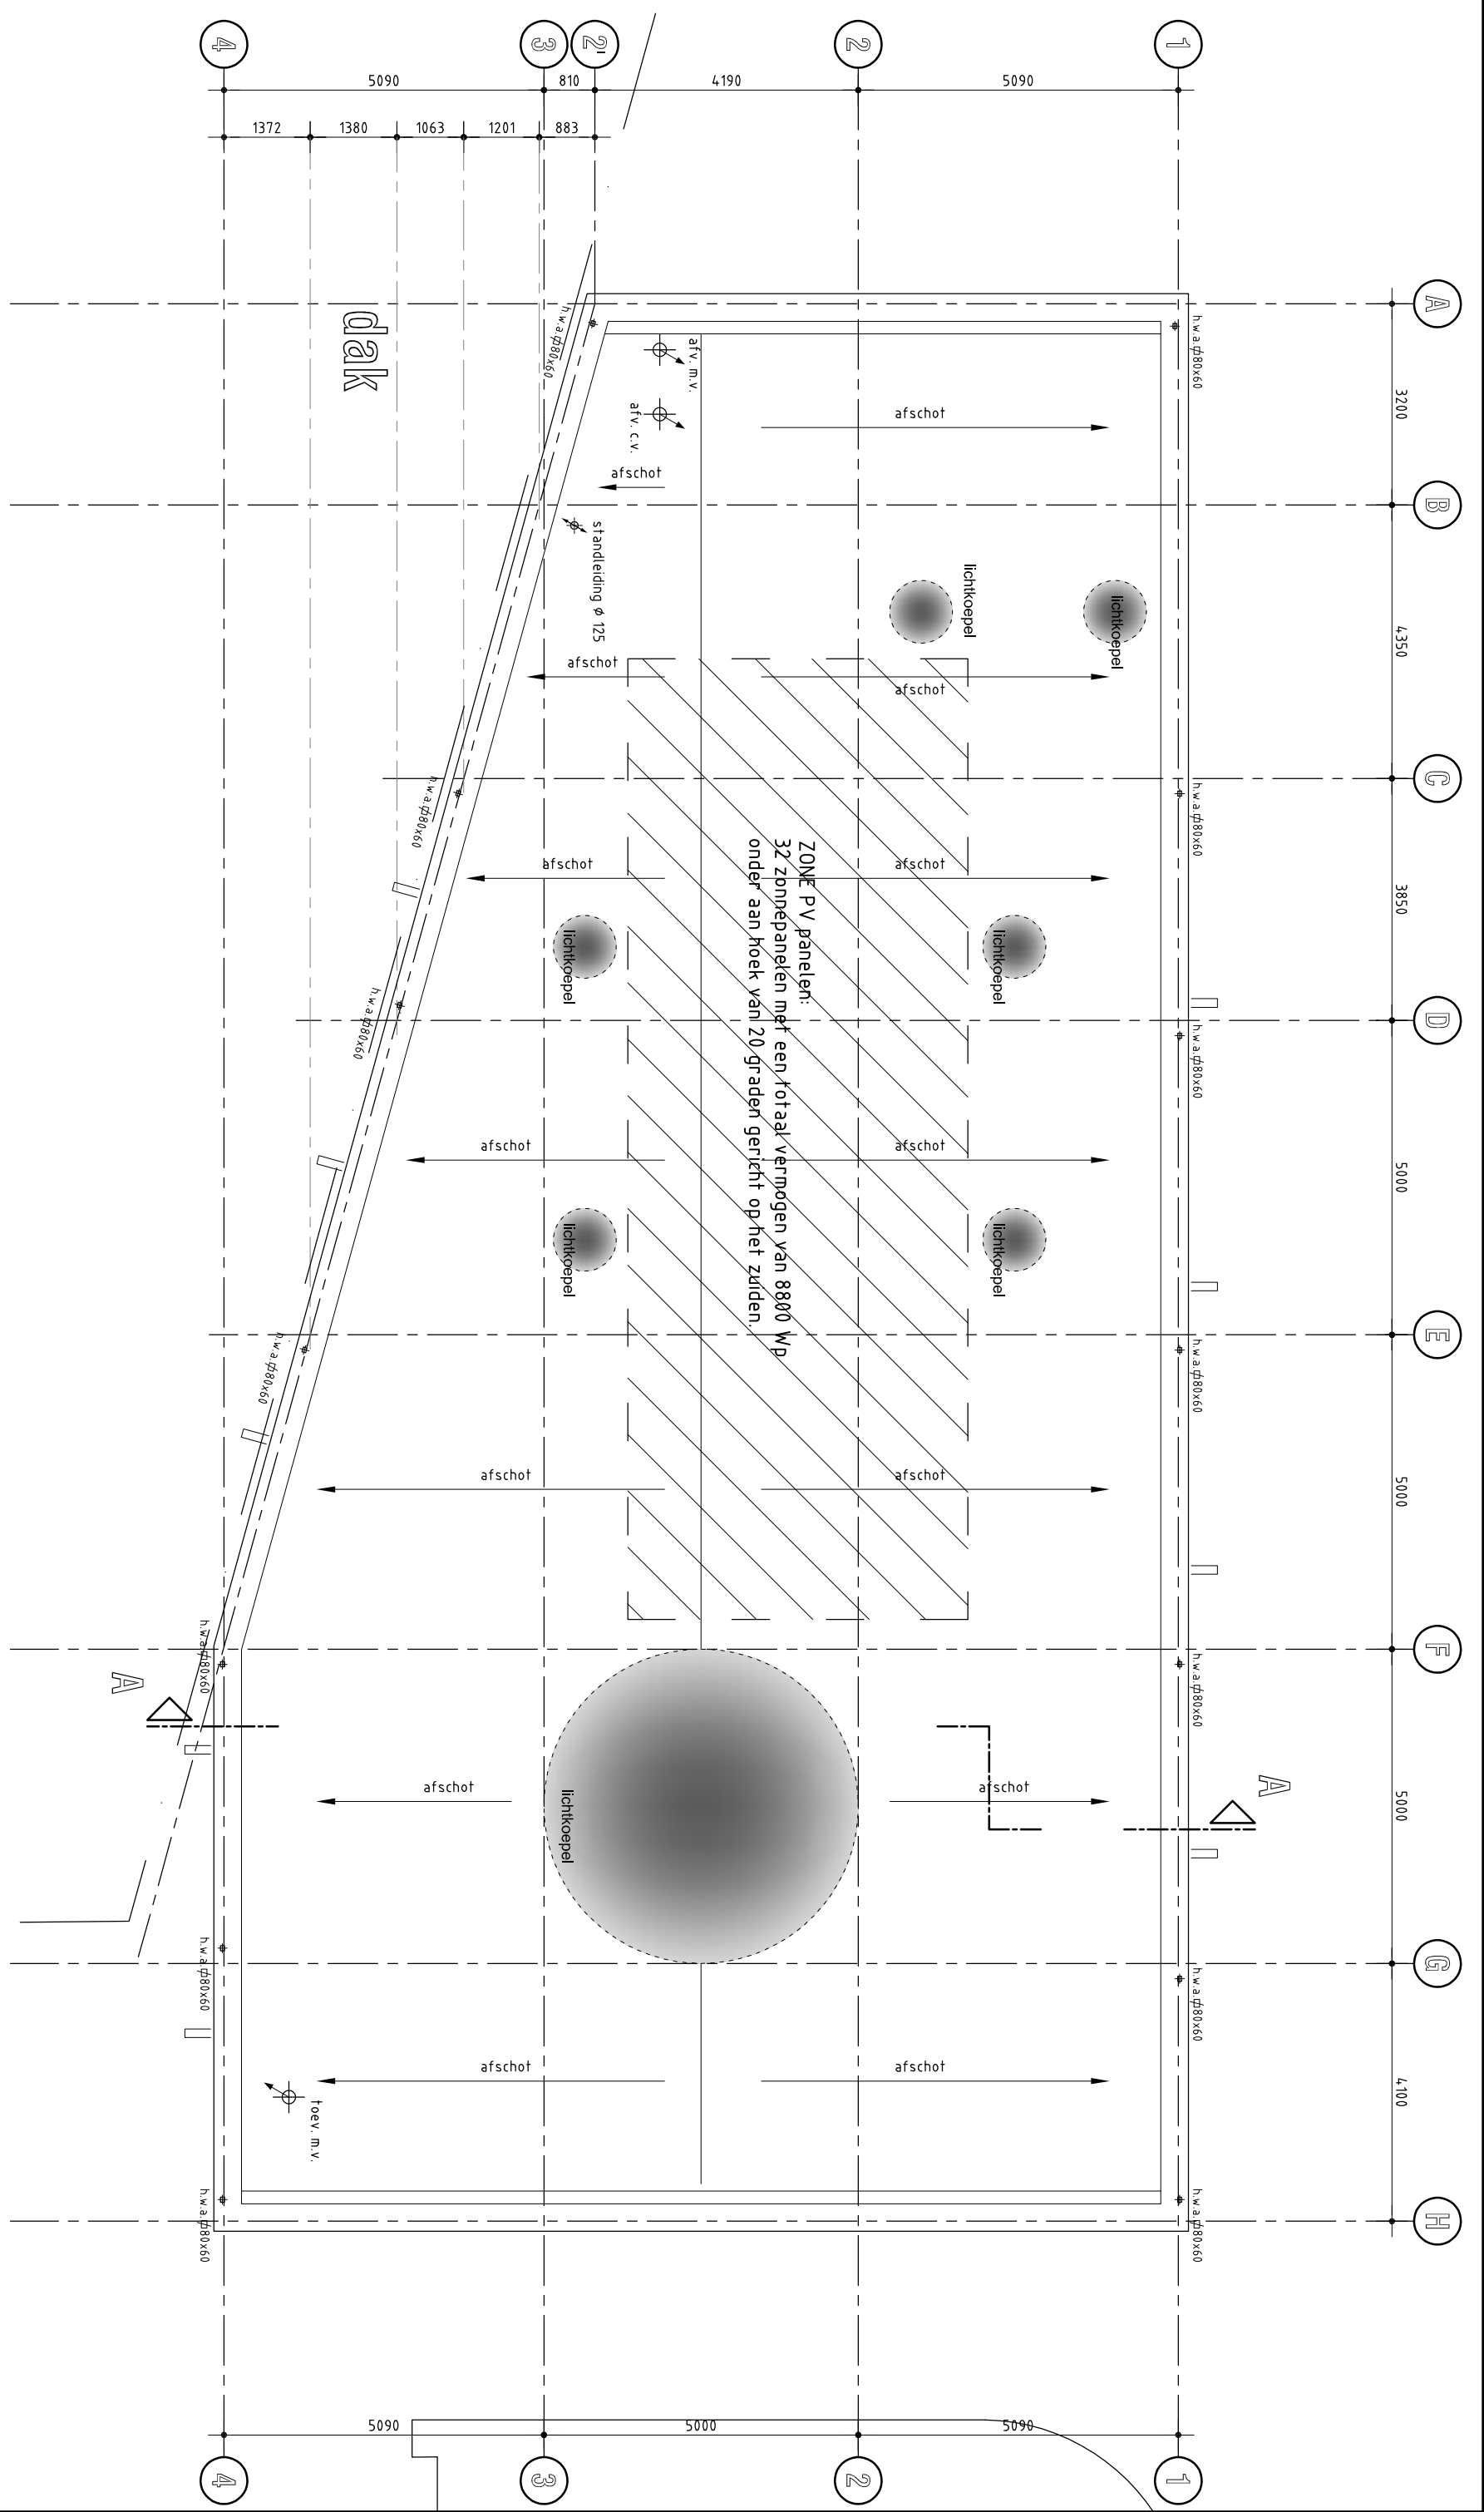

	G80
101 trapaal	5,4 m ²
102 hal	15,0 m ²
103 wasruimte	5,0 m ²
104 portaal	3,2 m ²
105 toilet	1,5 m ²
106 toilet	1,5 m ²
107 berging/techniek	10,9 m ²
108 gebouwfund. (max. 76 pers.)	130,6 m ²
total	173,1 m ²

> project

Realisatie Turkse moskee