


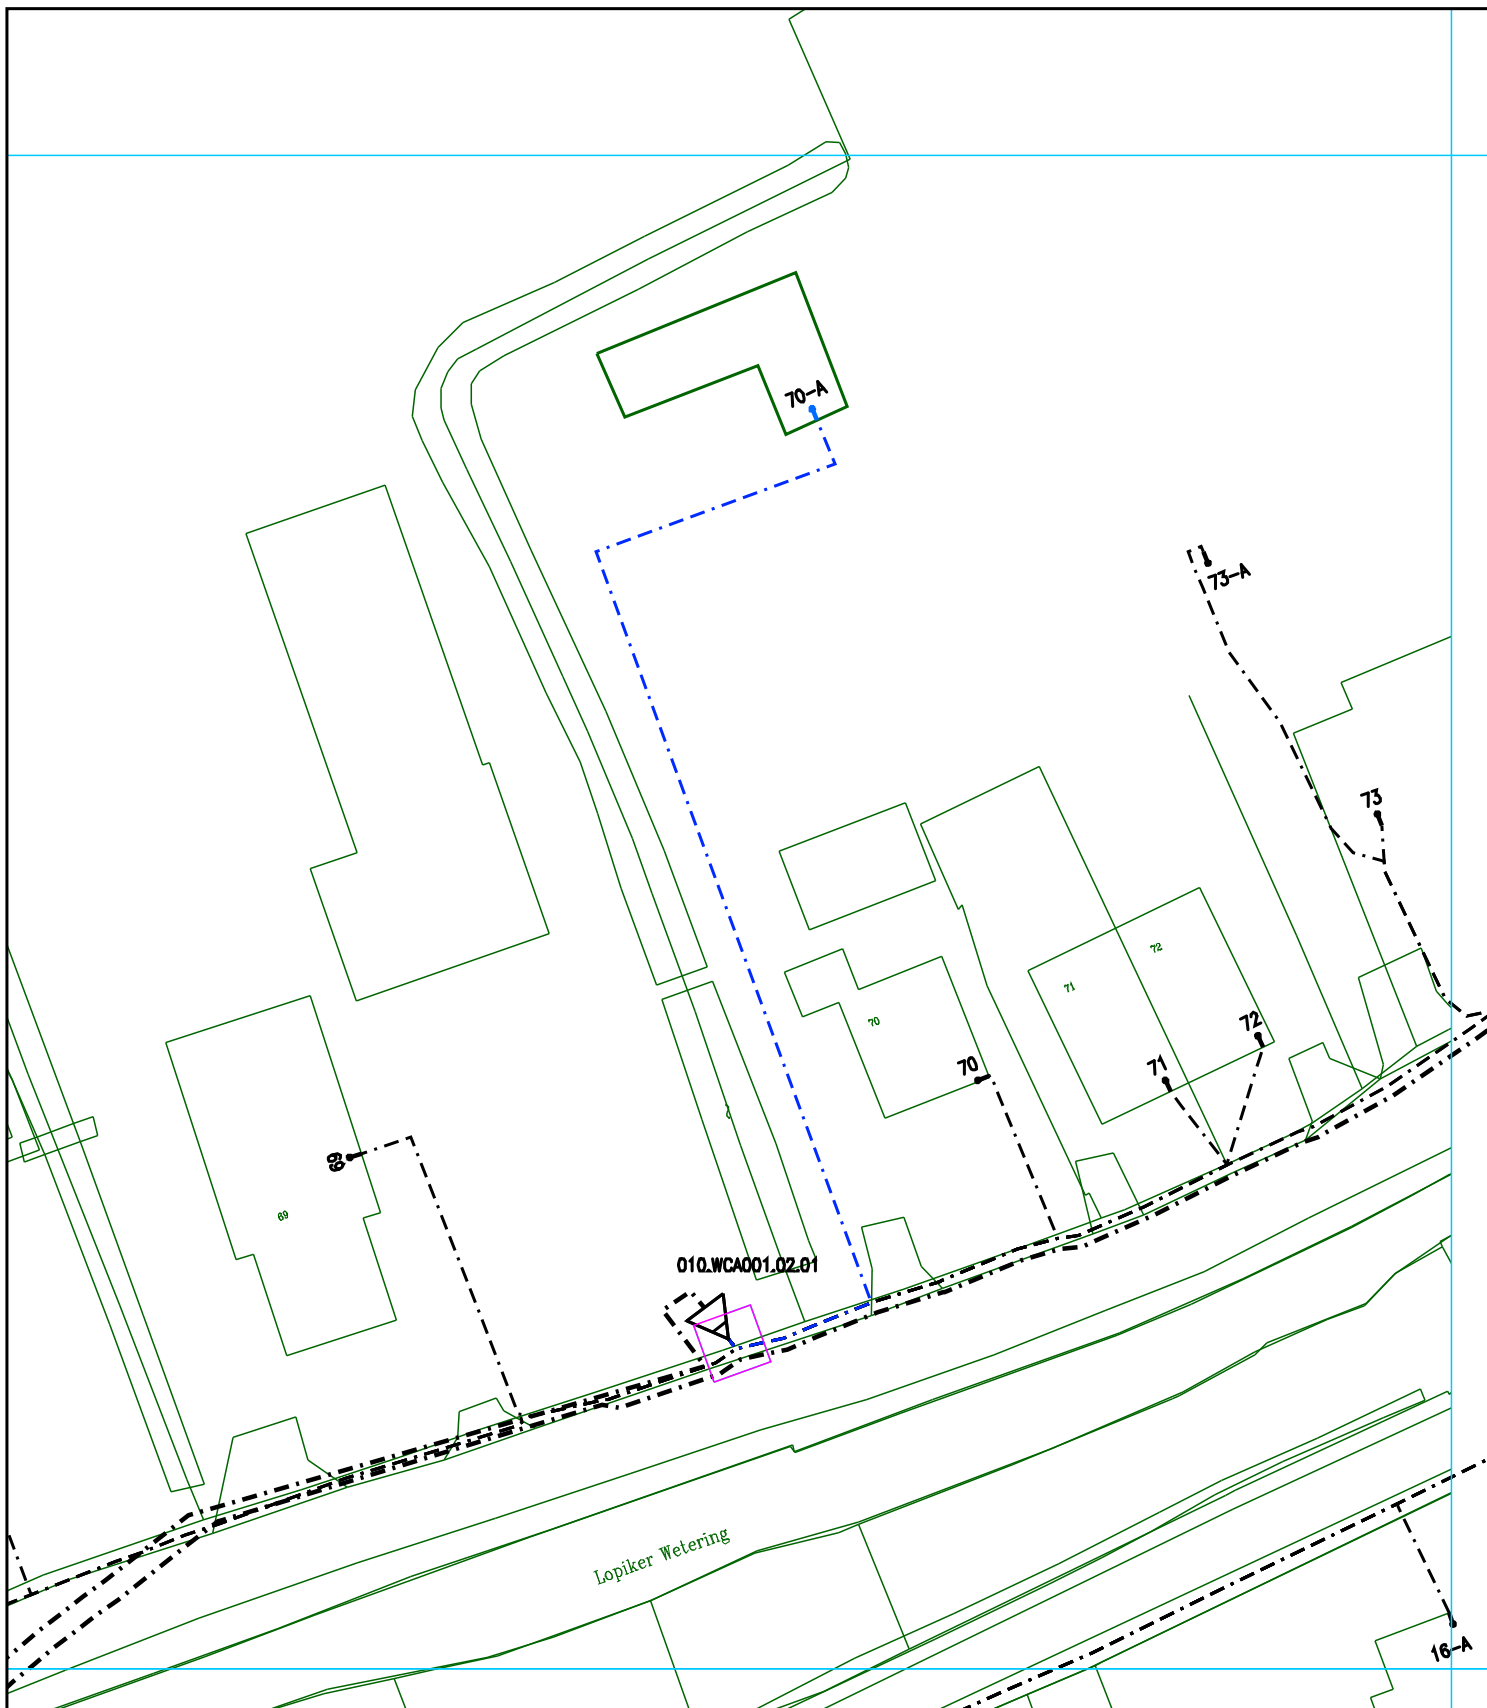

Title: 1807001 ontwerp systeem Lopikerweg oost 70 A Lopik			
Nummer 126904-443597			
LOPIK		LOPIK	
Schaal: 1:500	User: mkouters		
ACE: CATV	Plotdatum: 08/08/2018		Size: A4



