






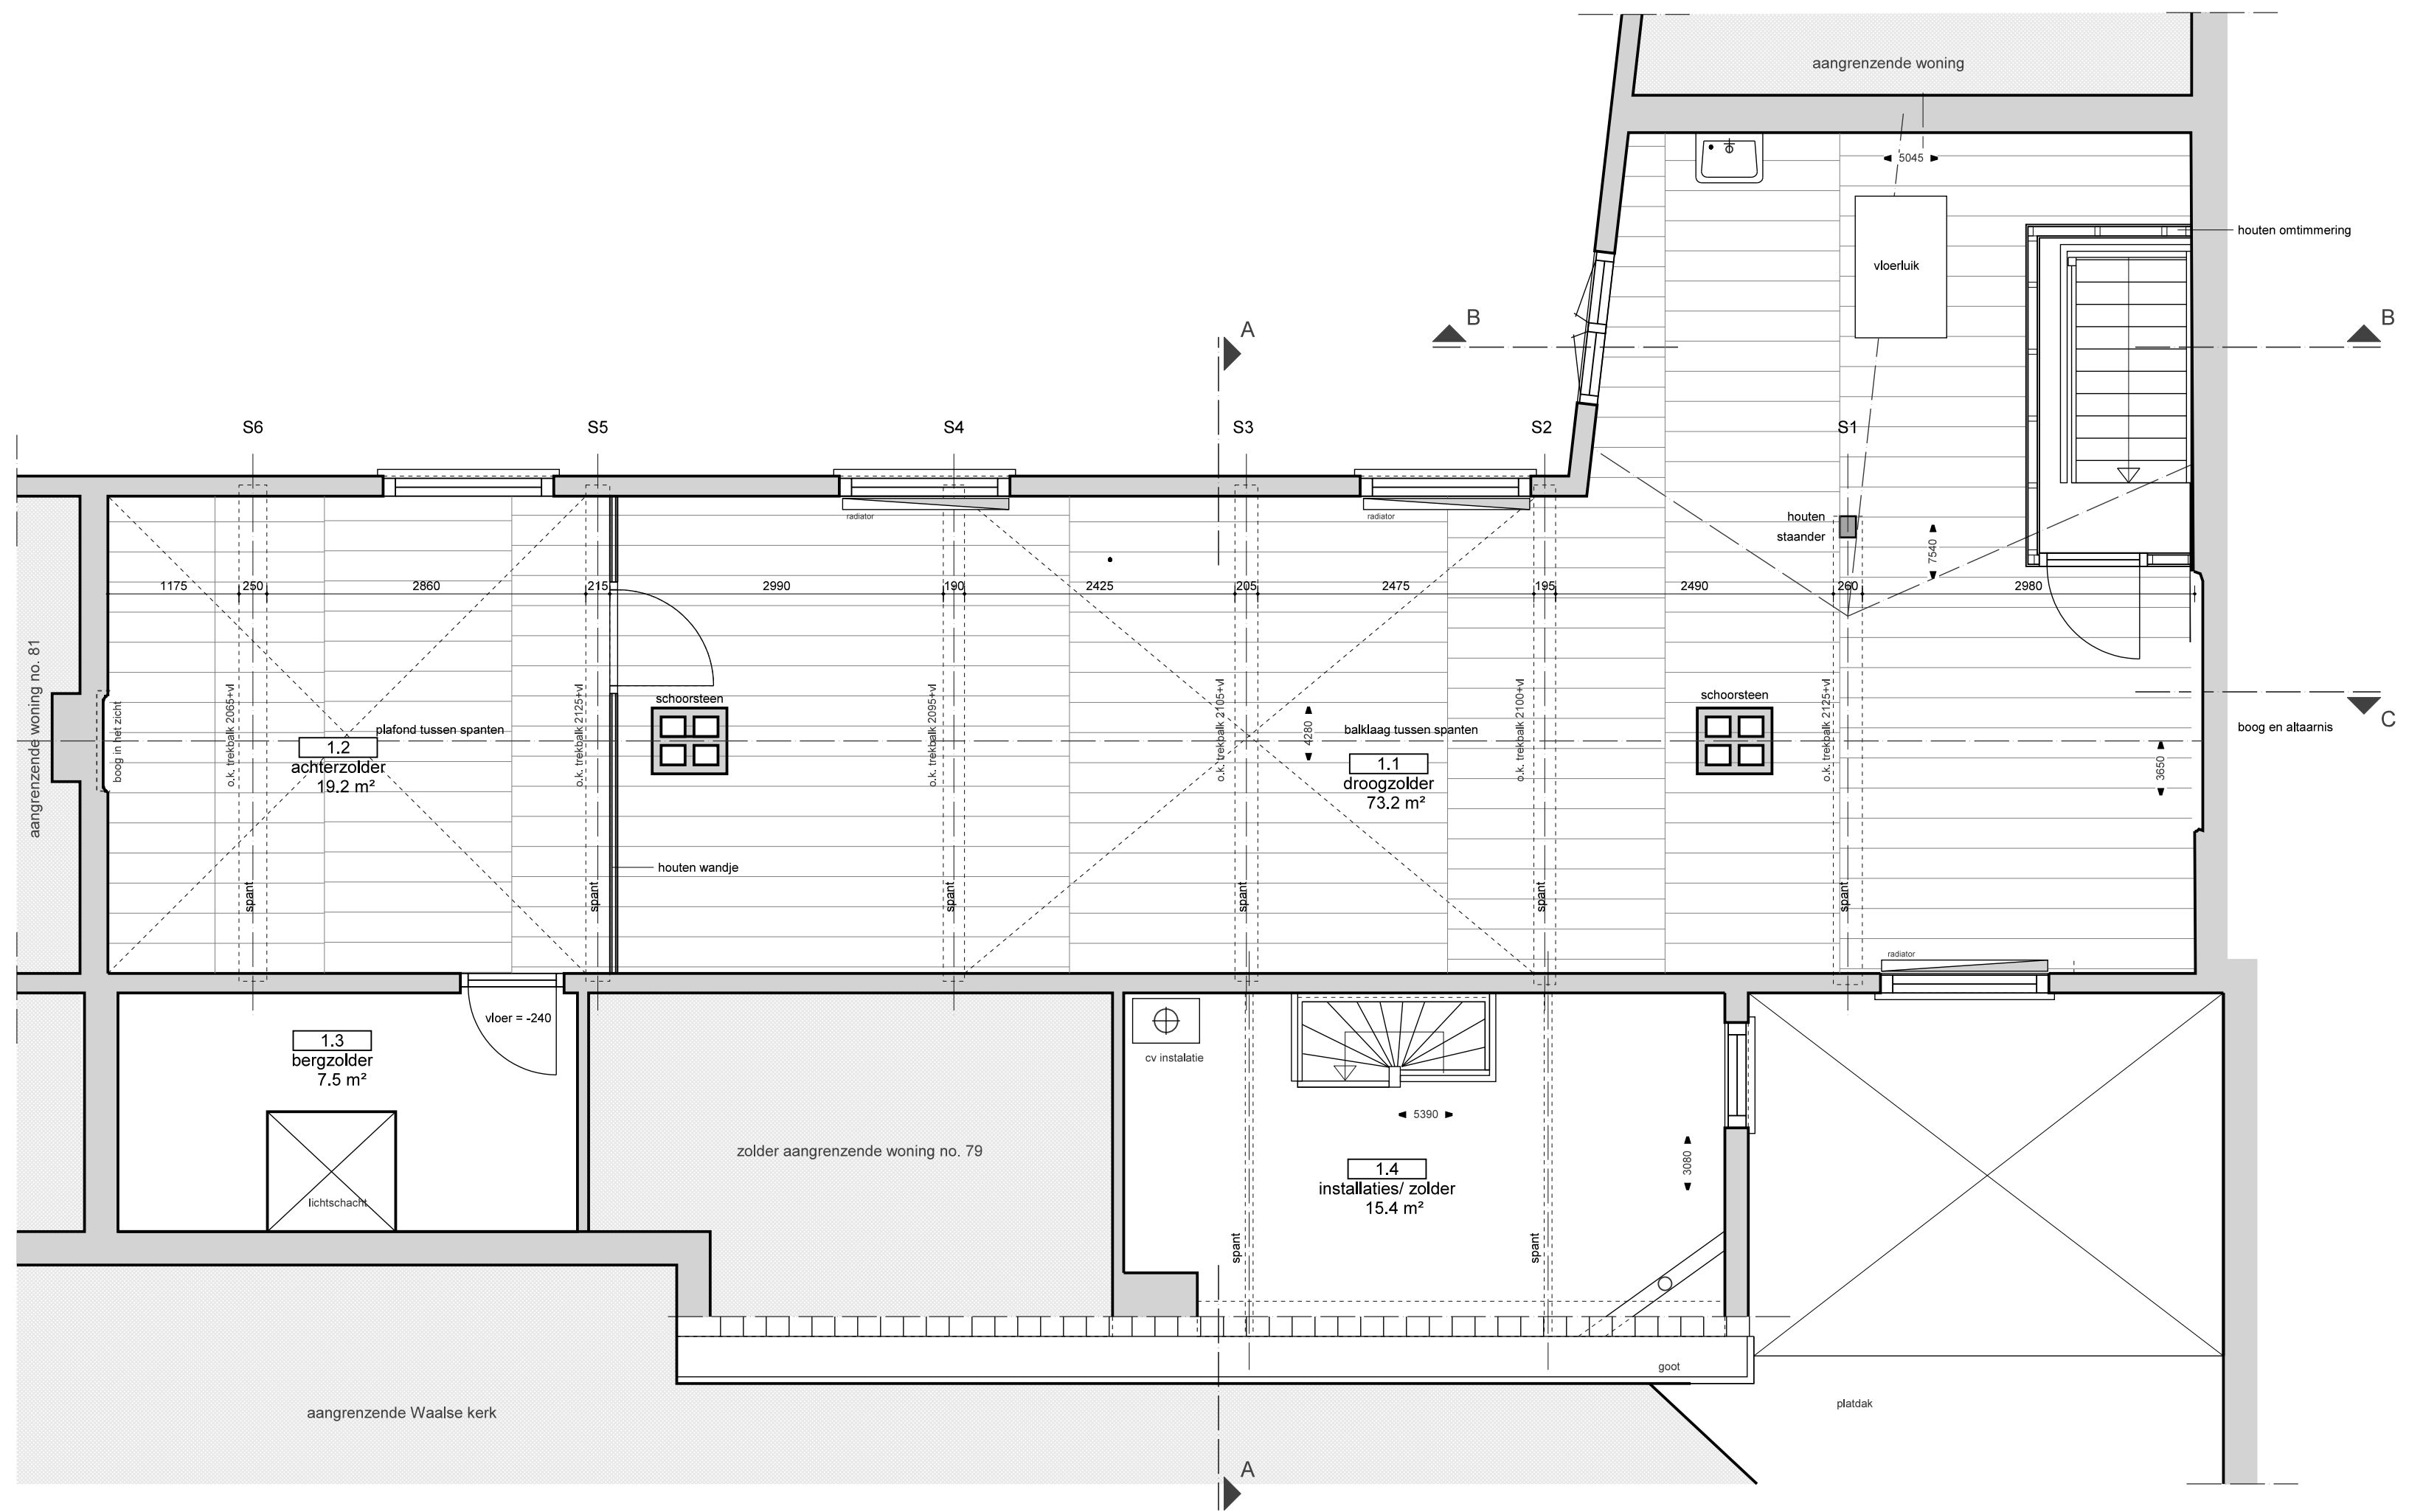


verdieping

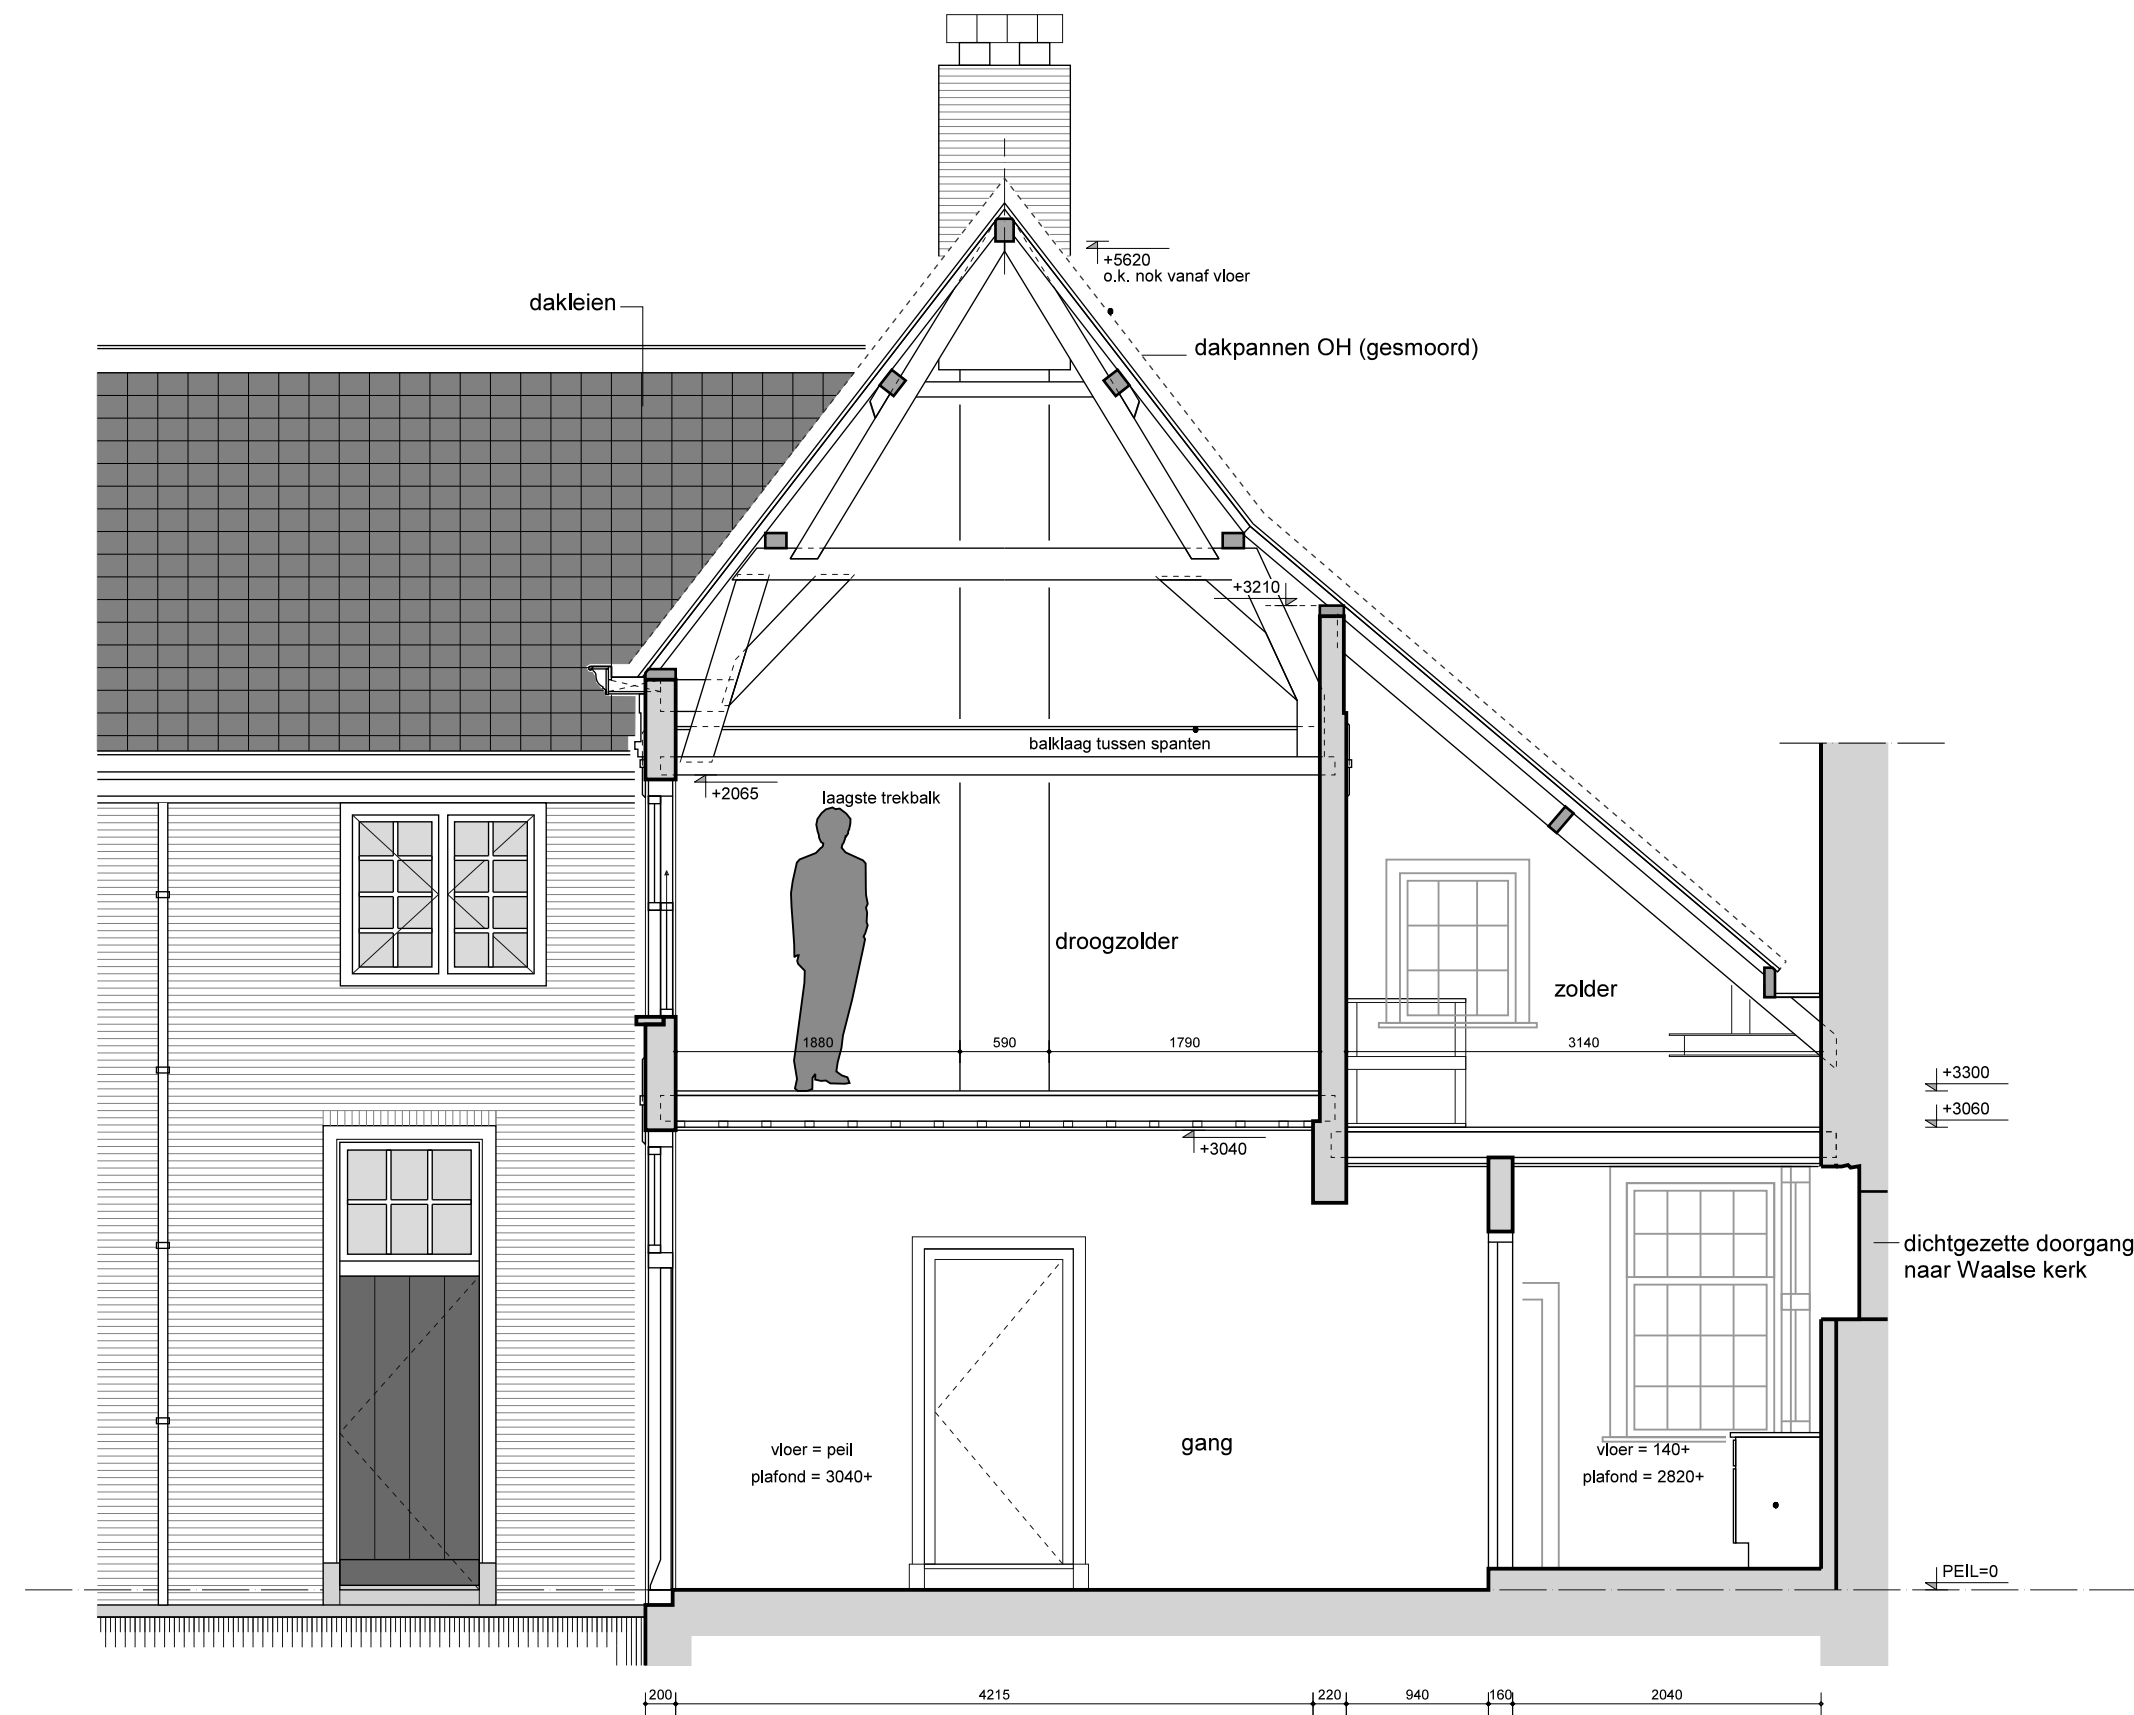


principeddoorsnede A

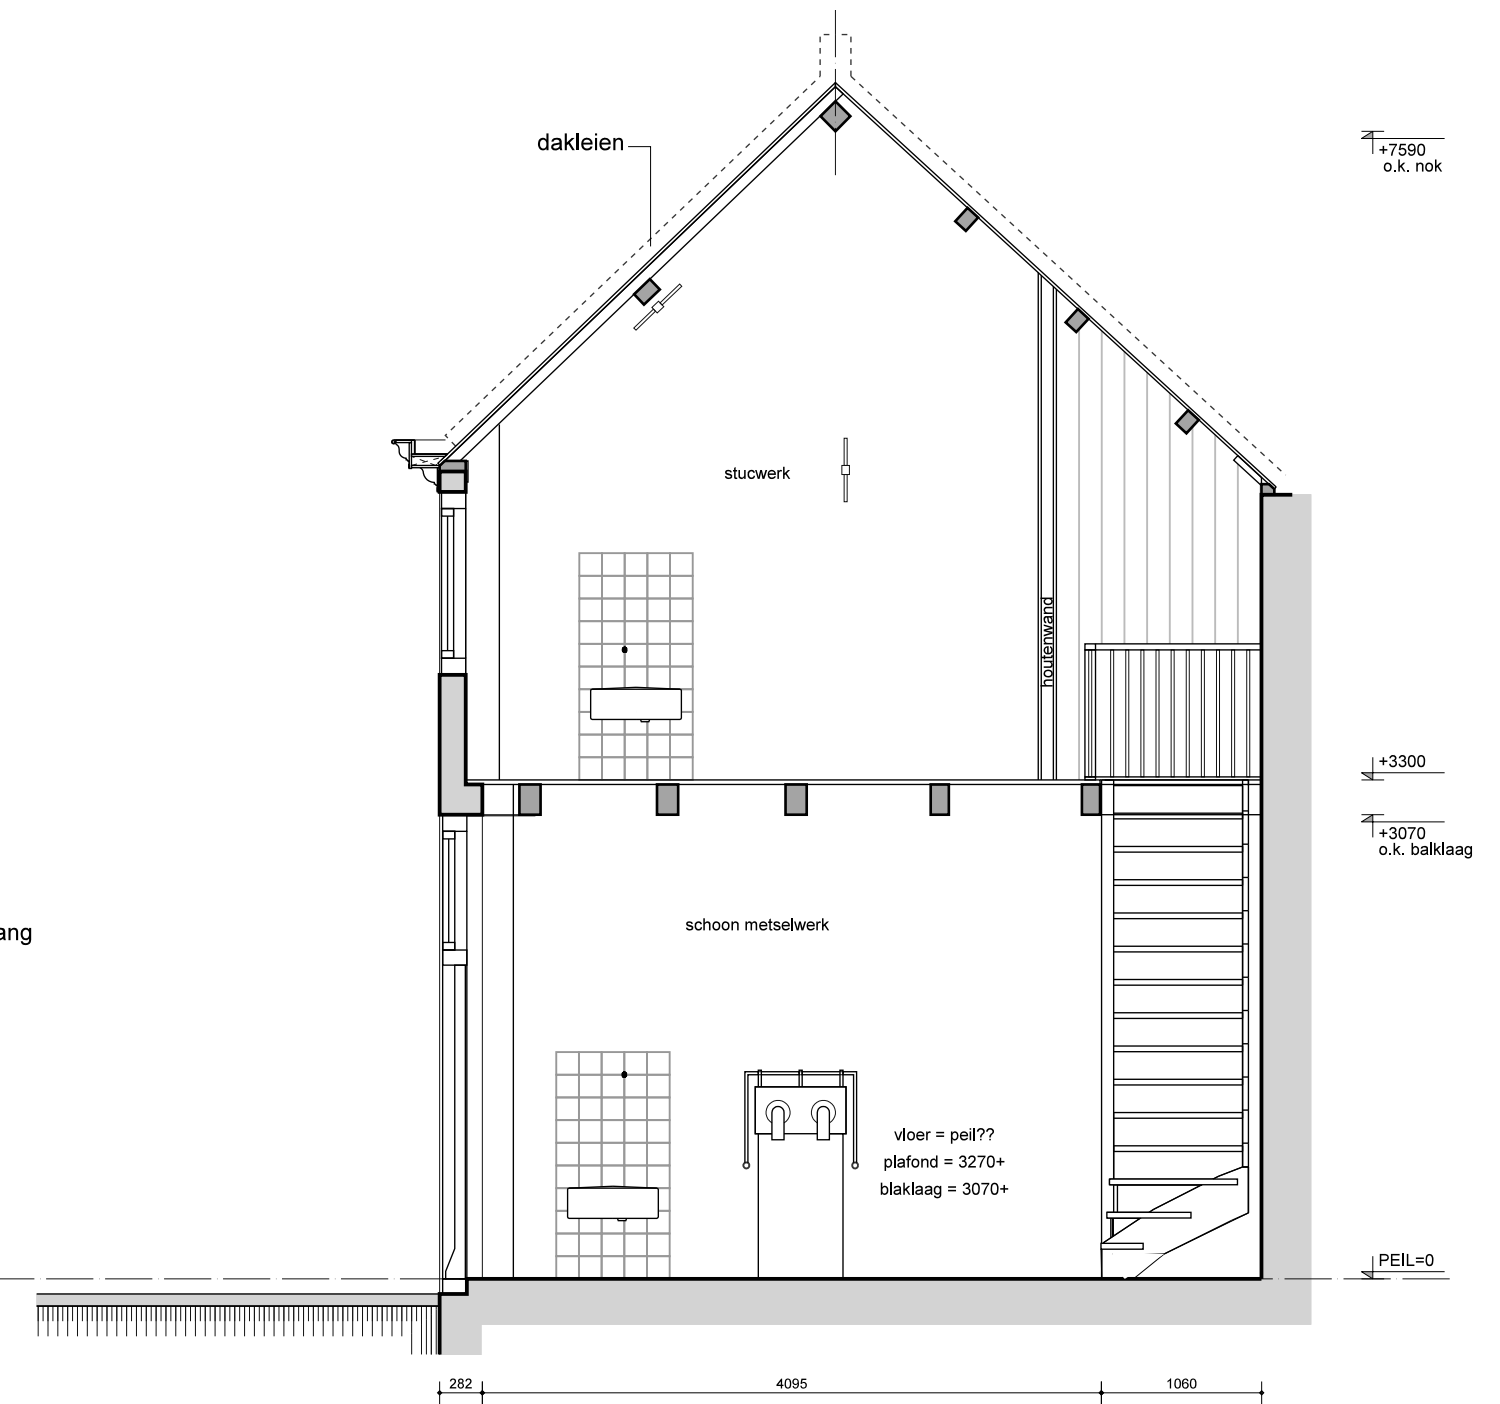



principeddoorsnede B

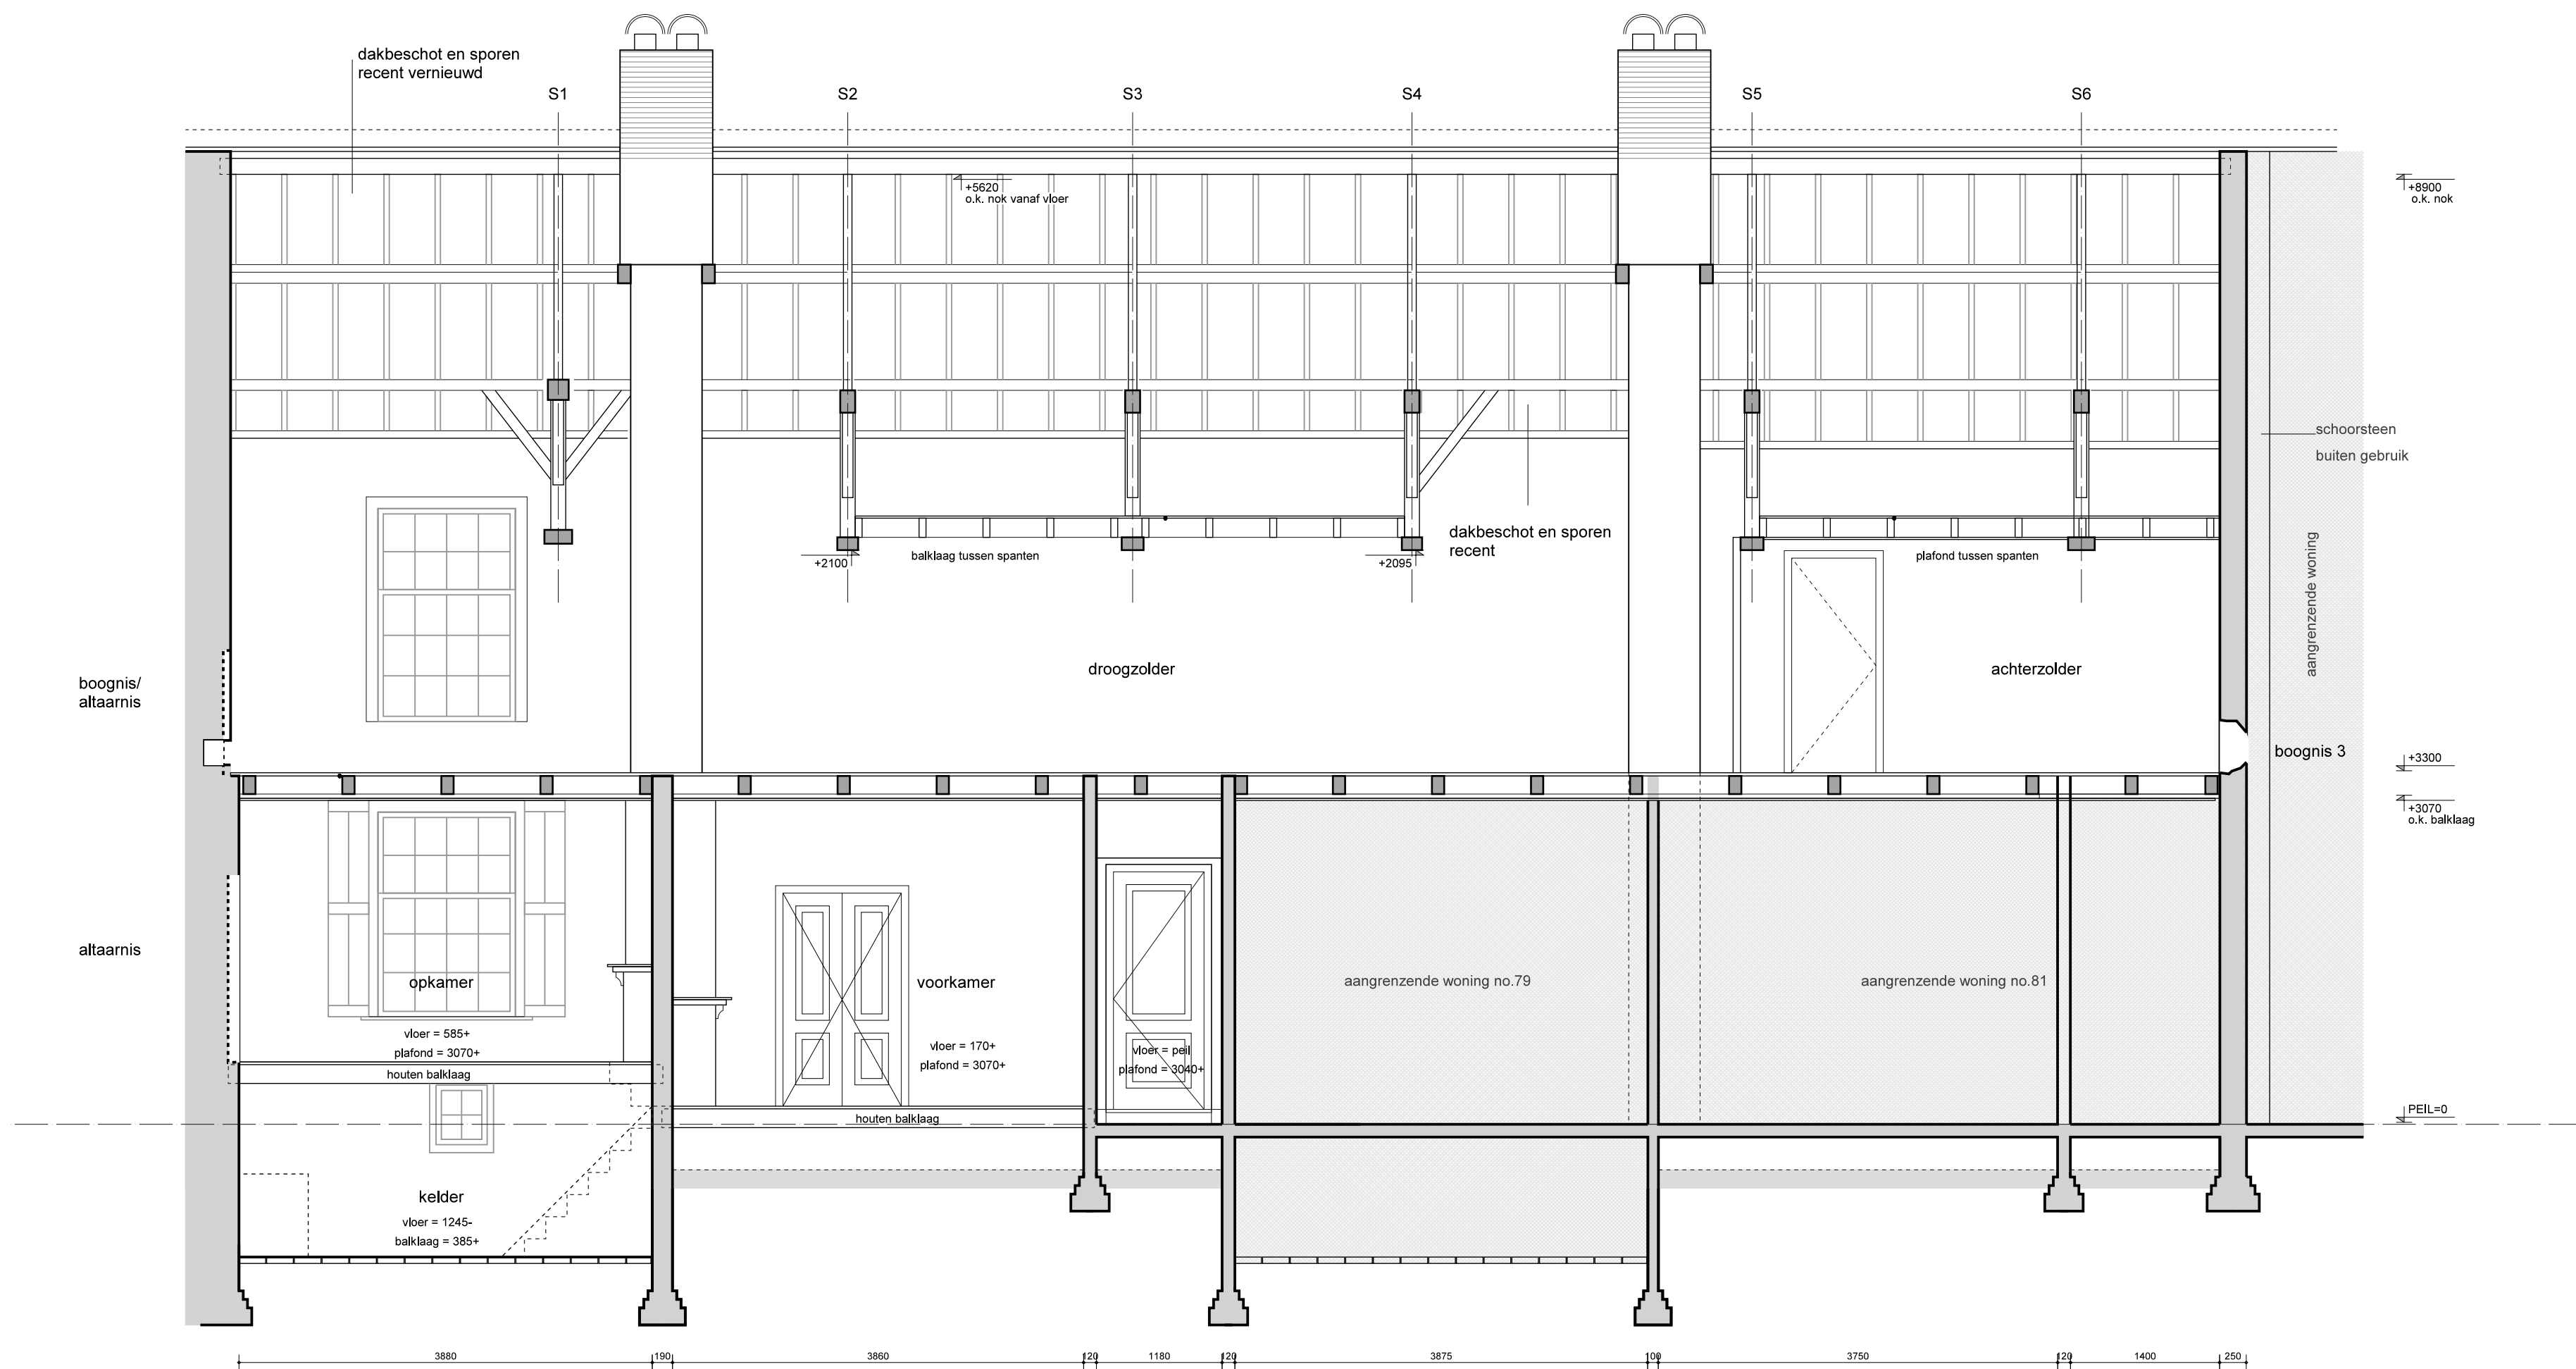

principeddoorsnede C

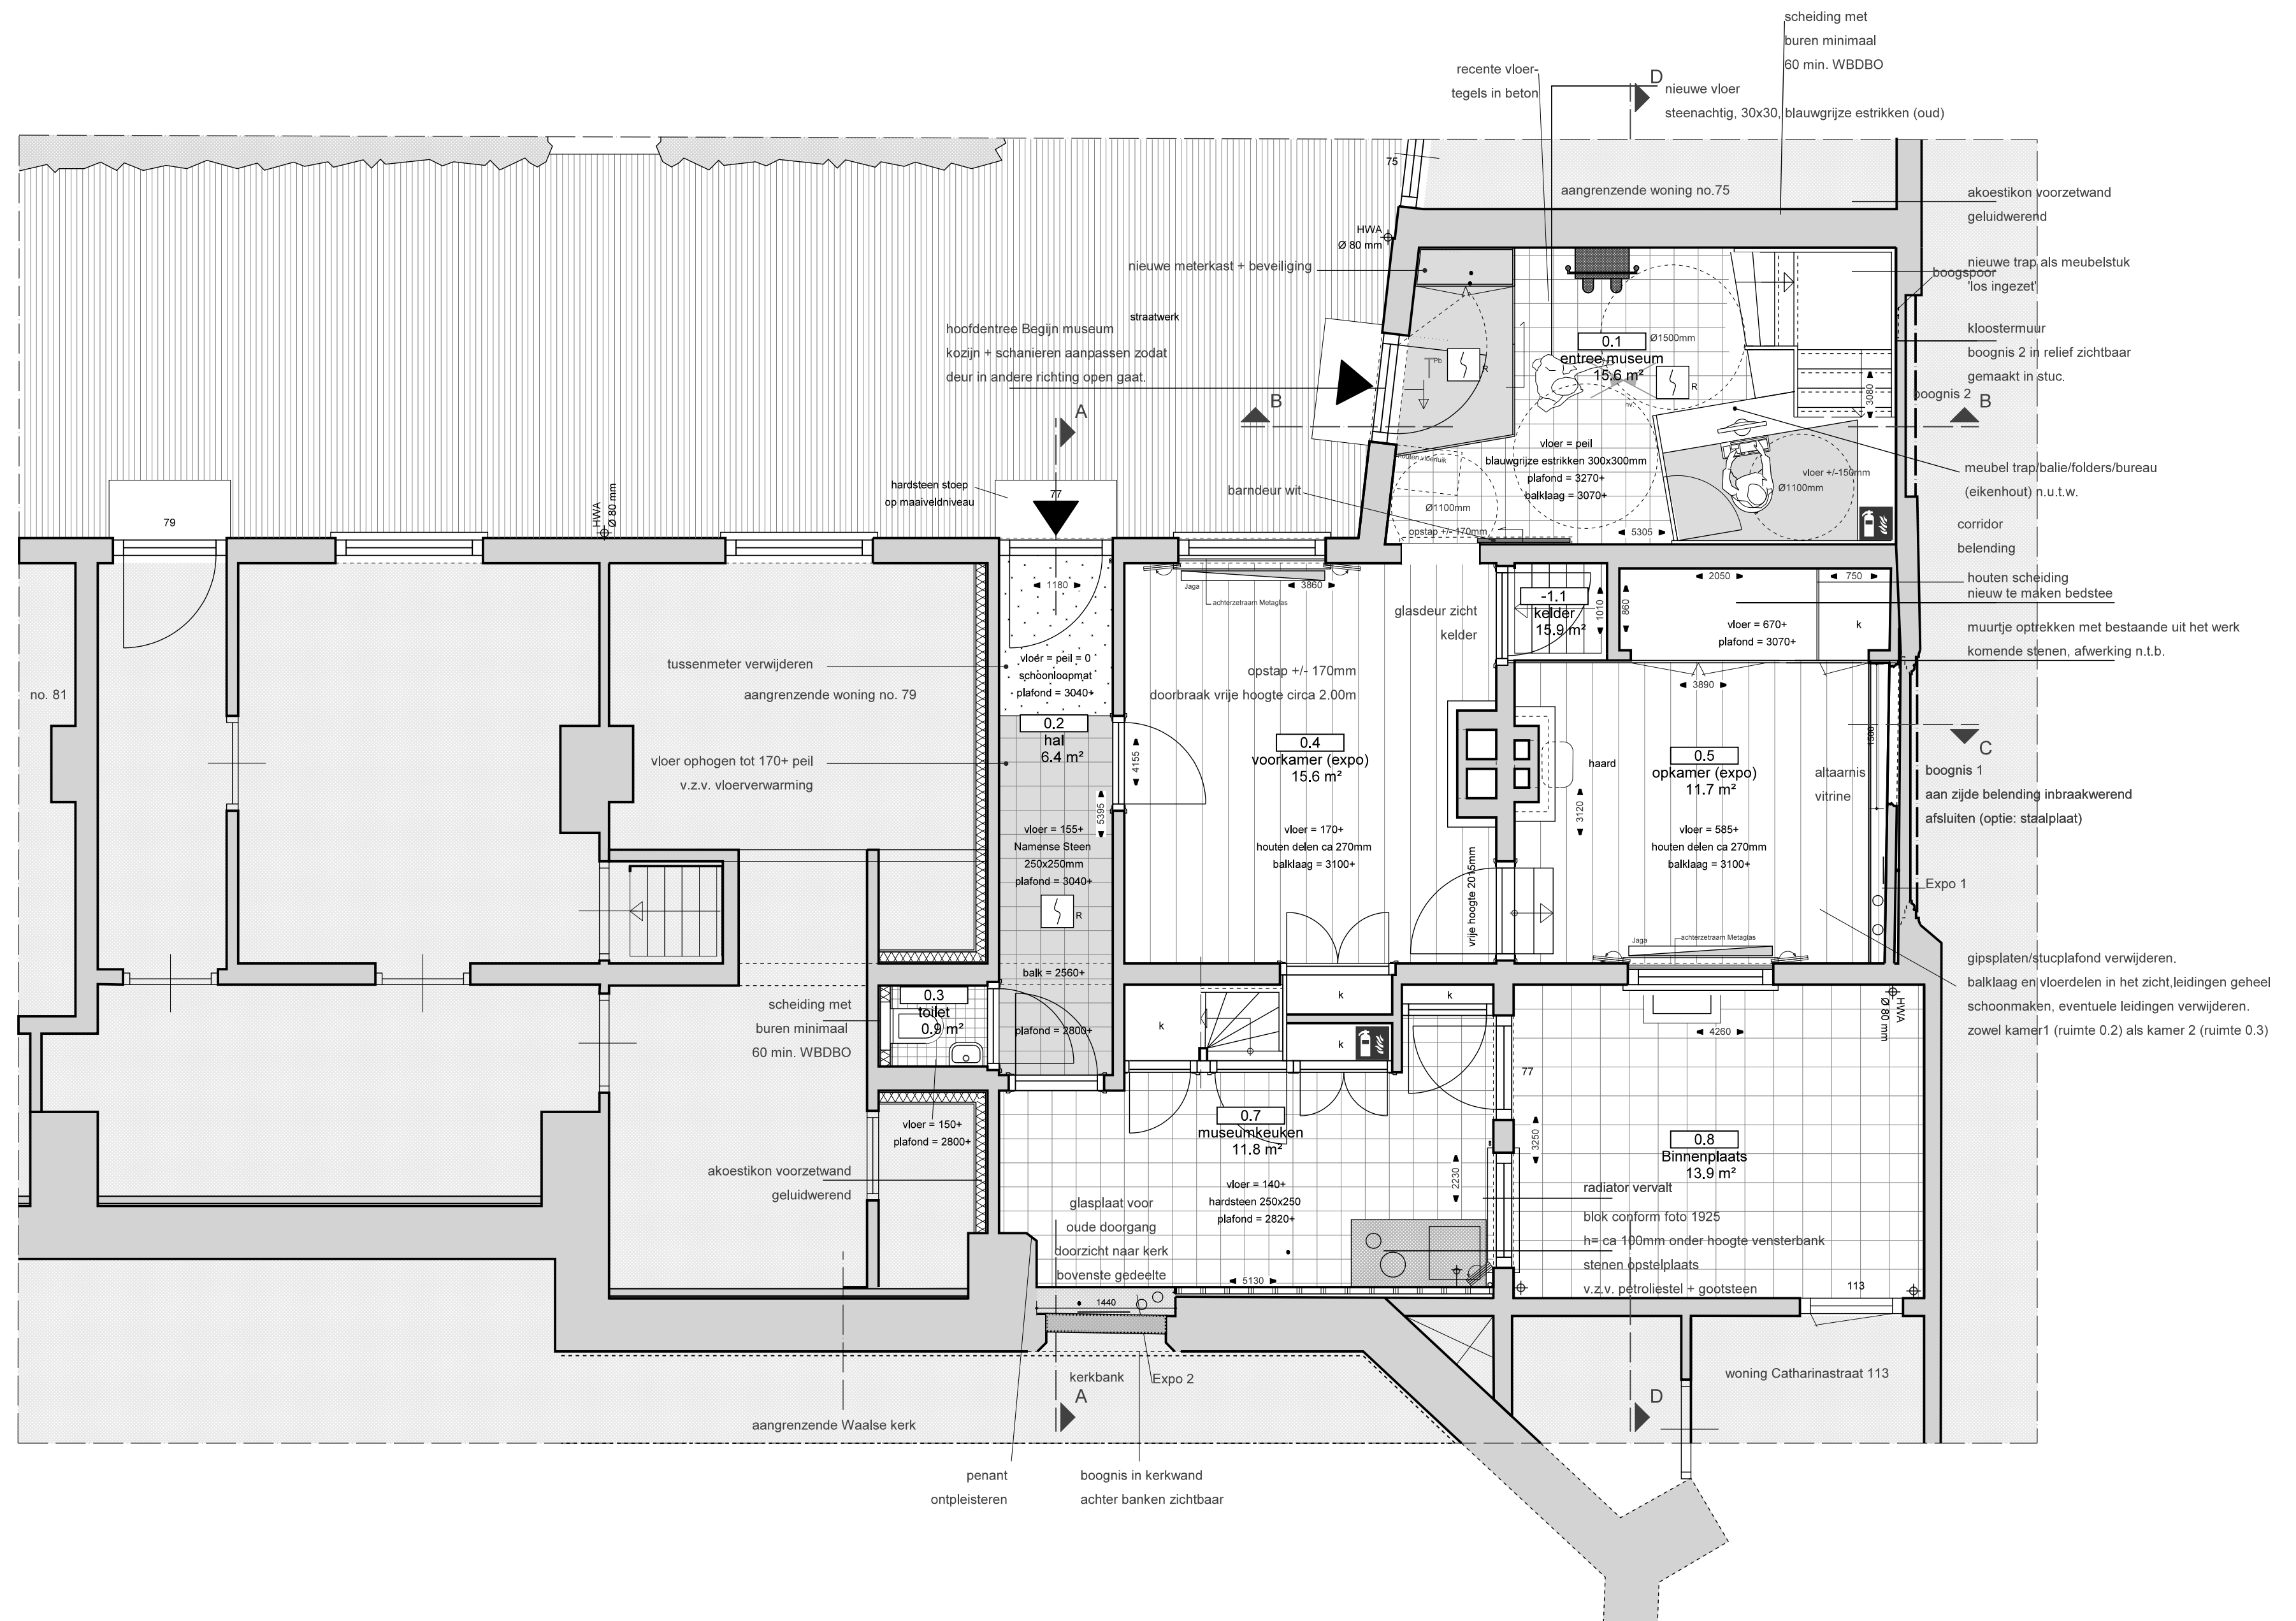


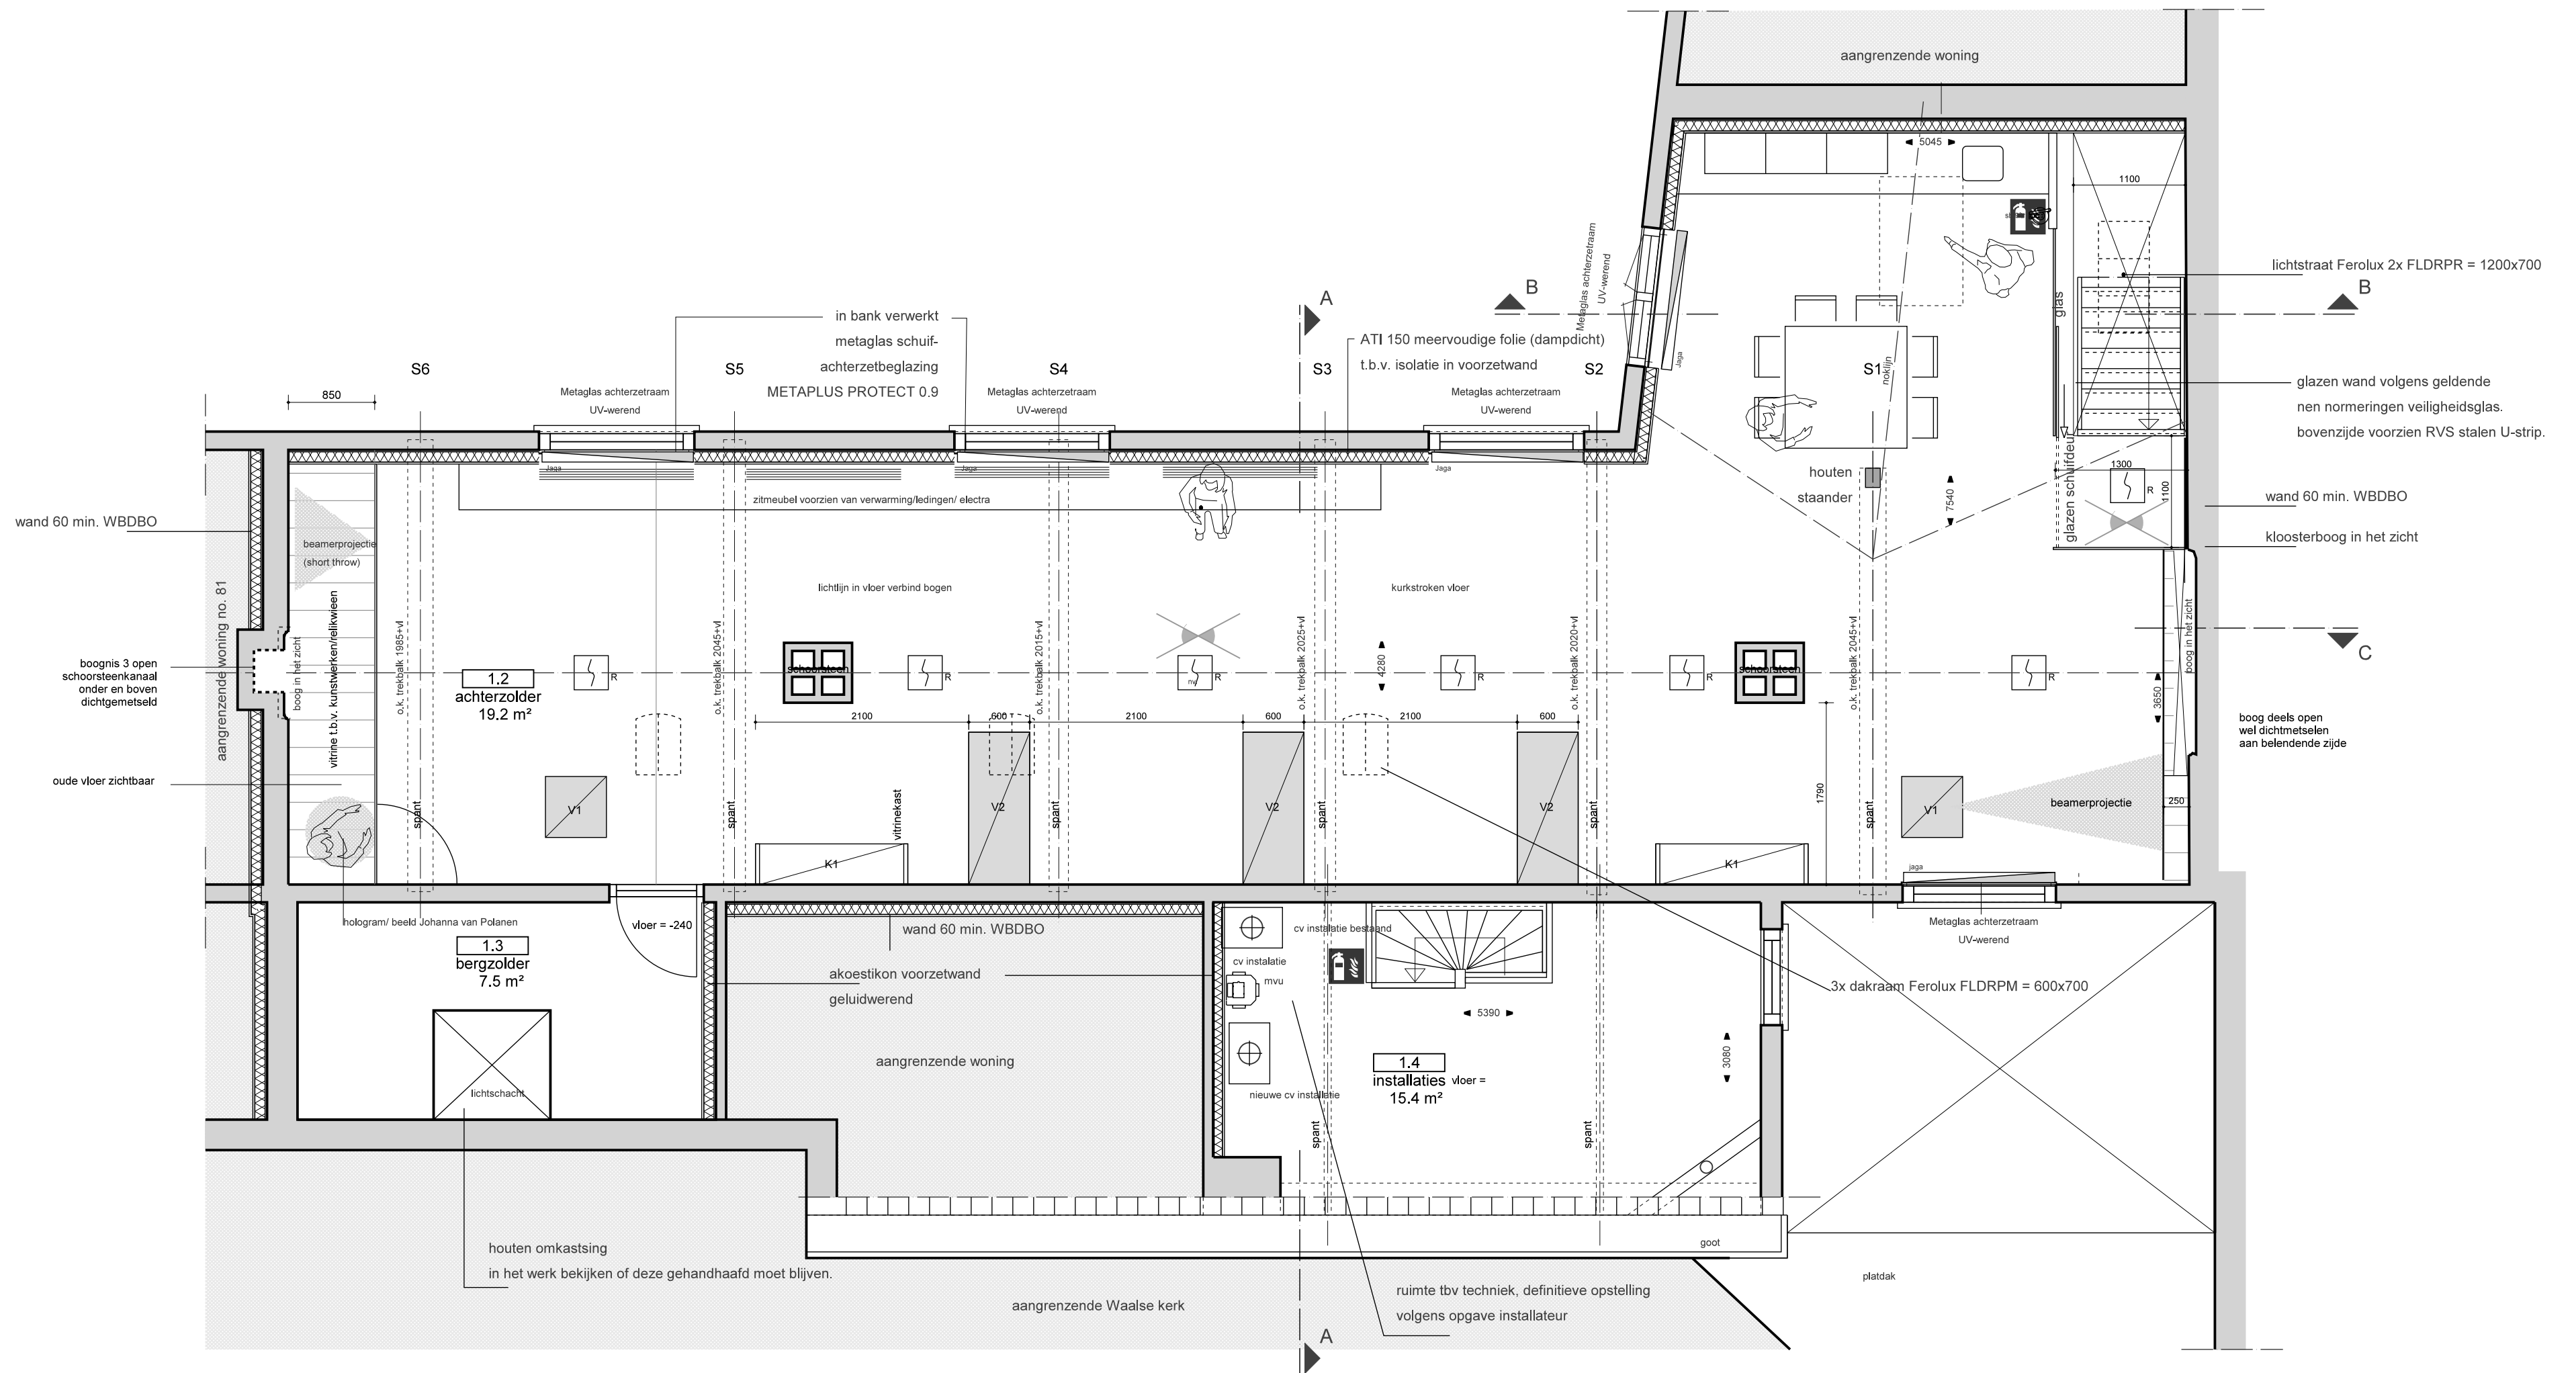

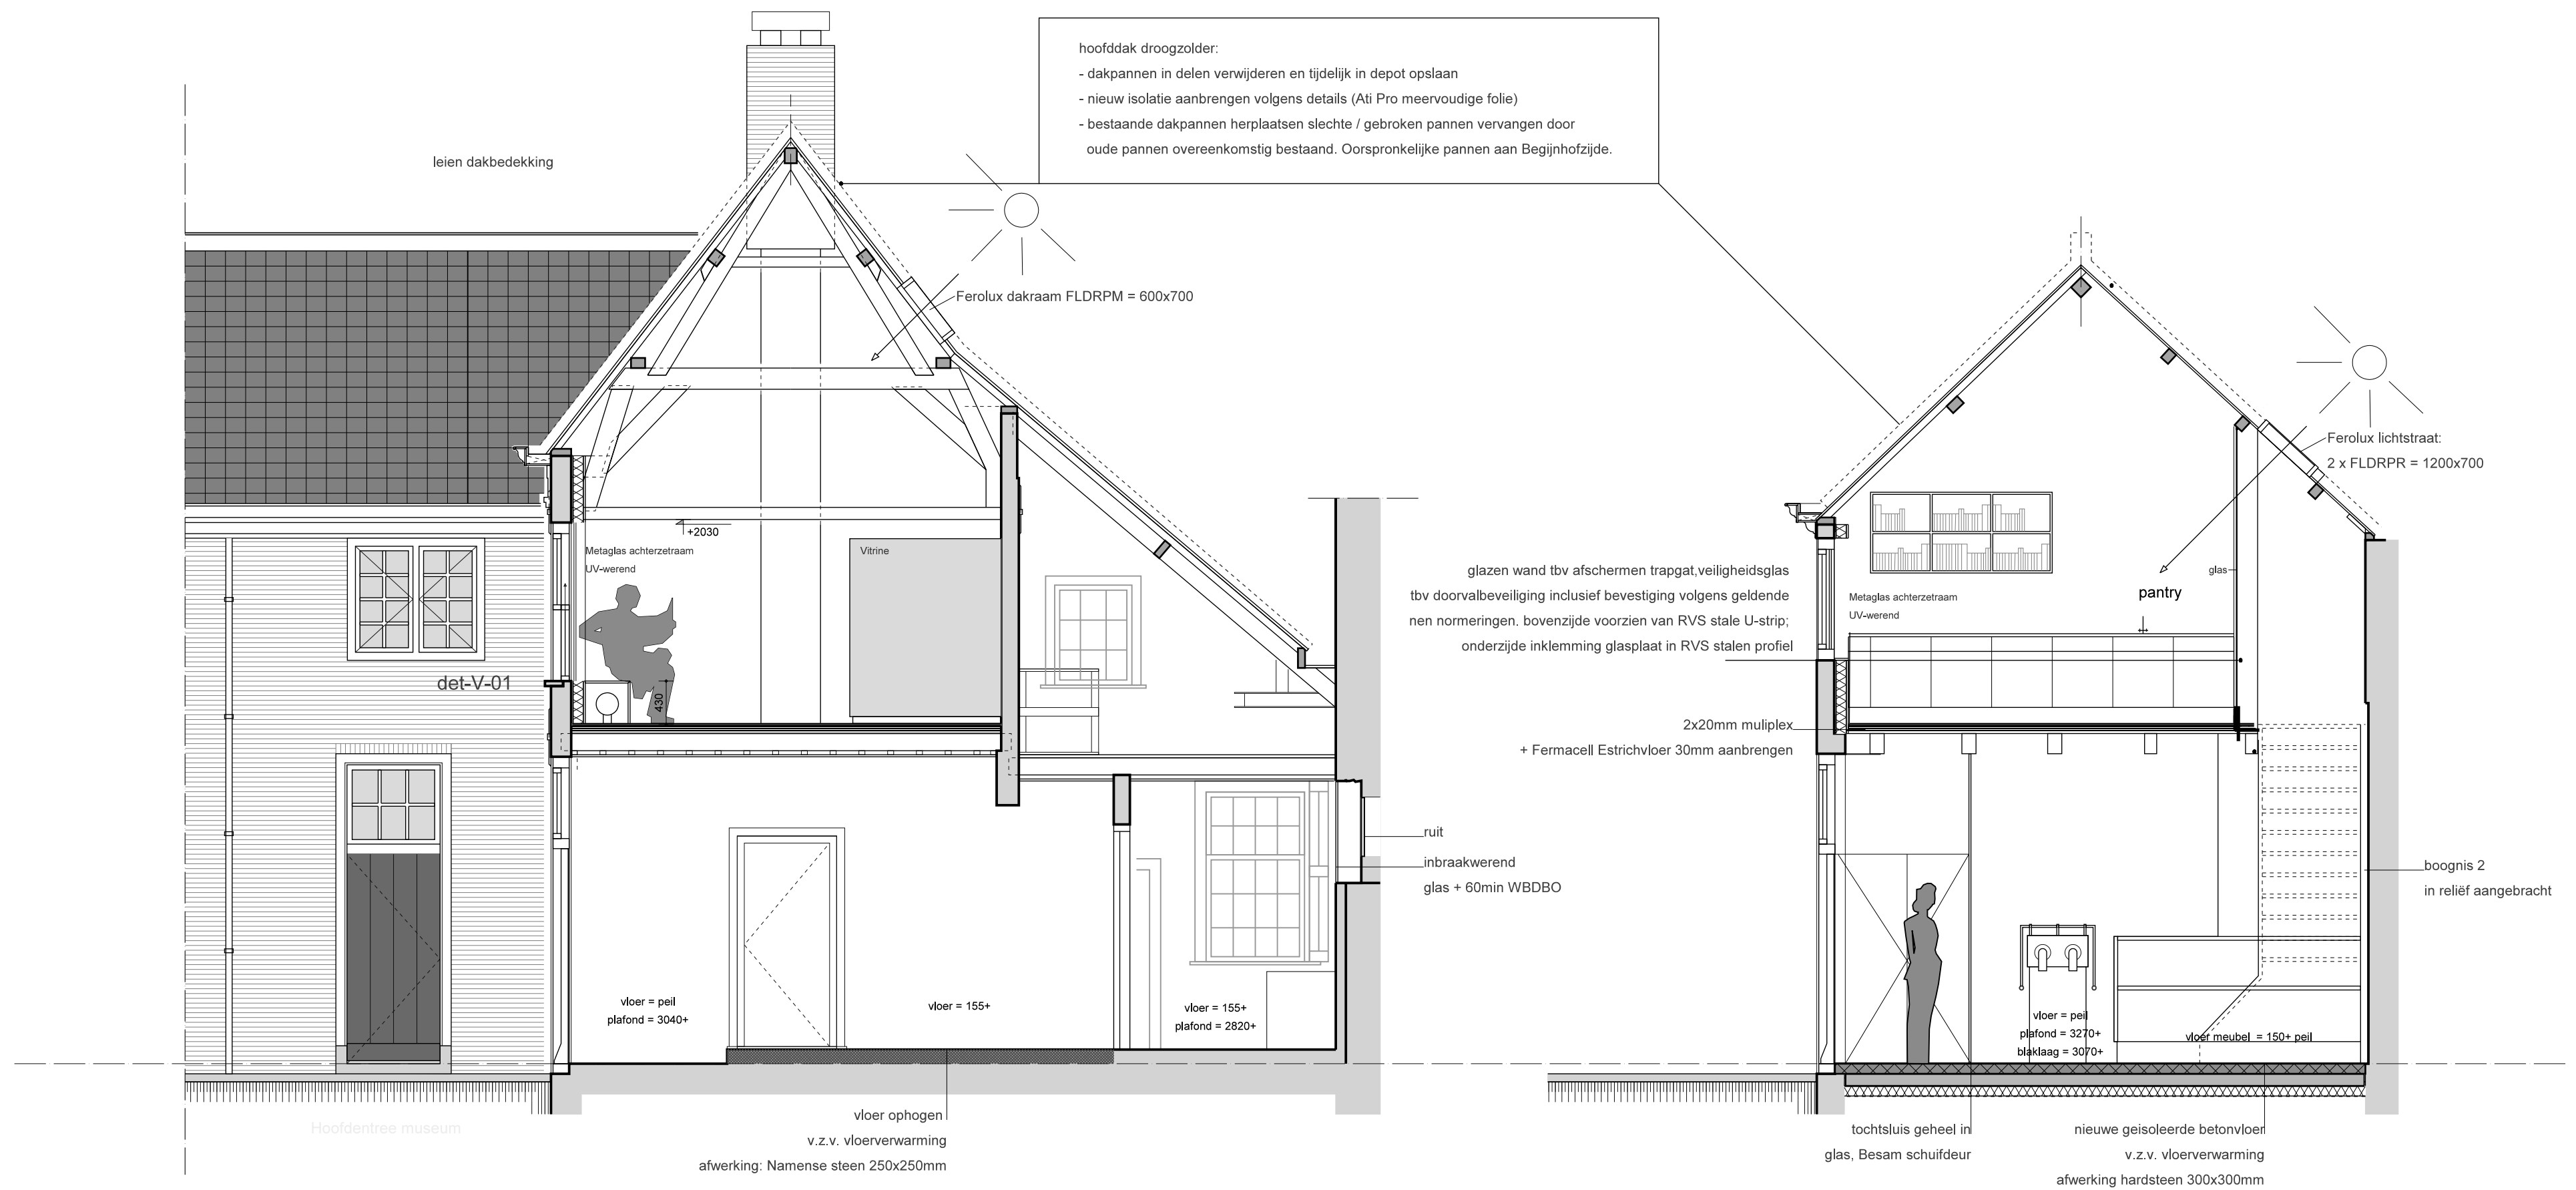

principeddoorsnede A

principeddoorsnede B

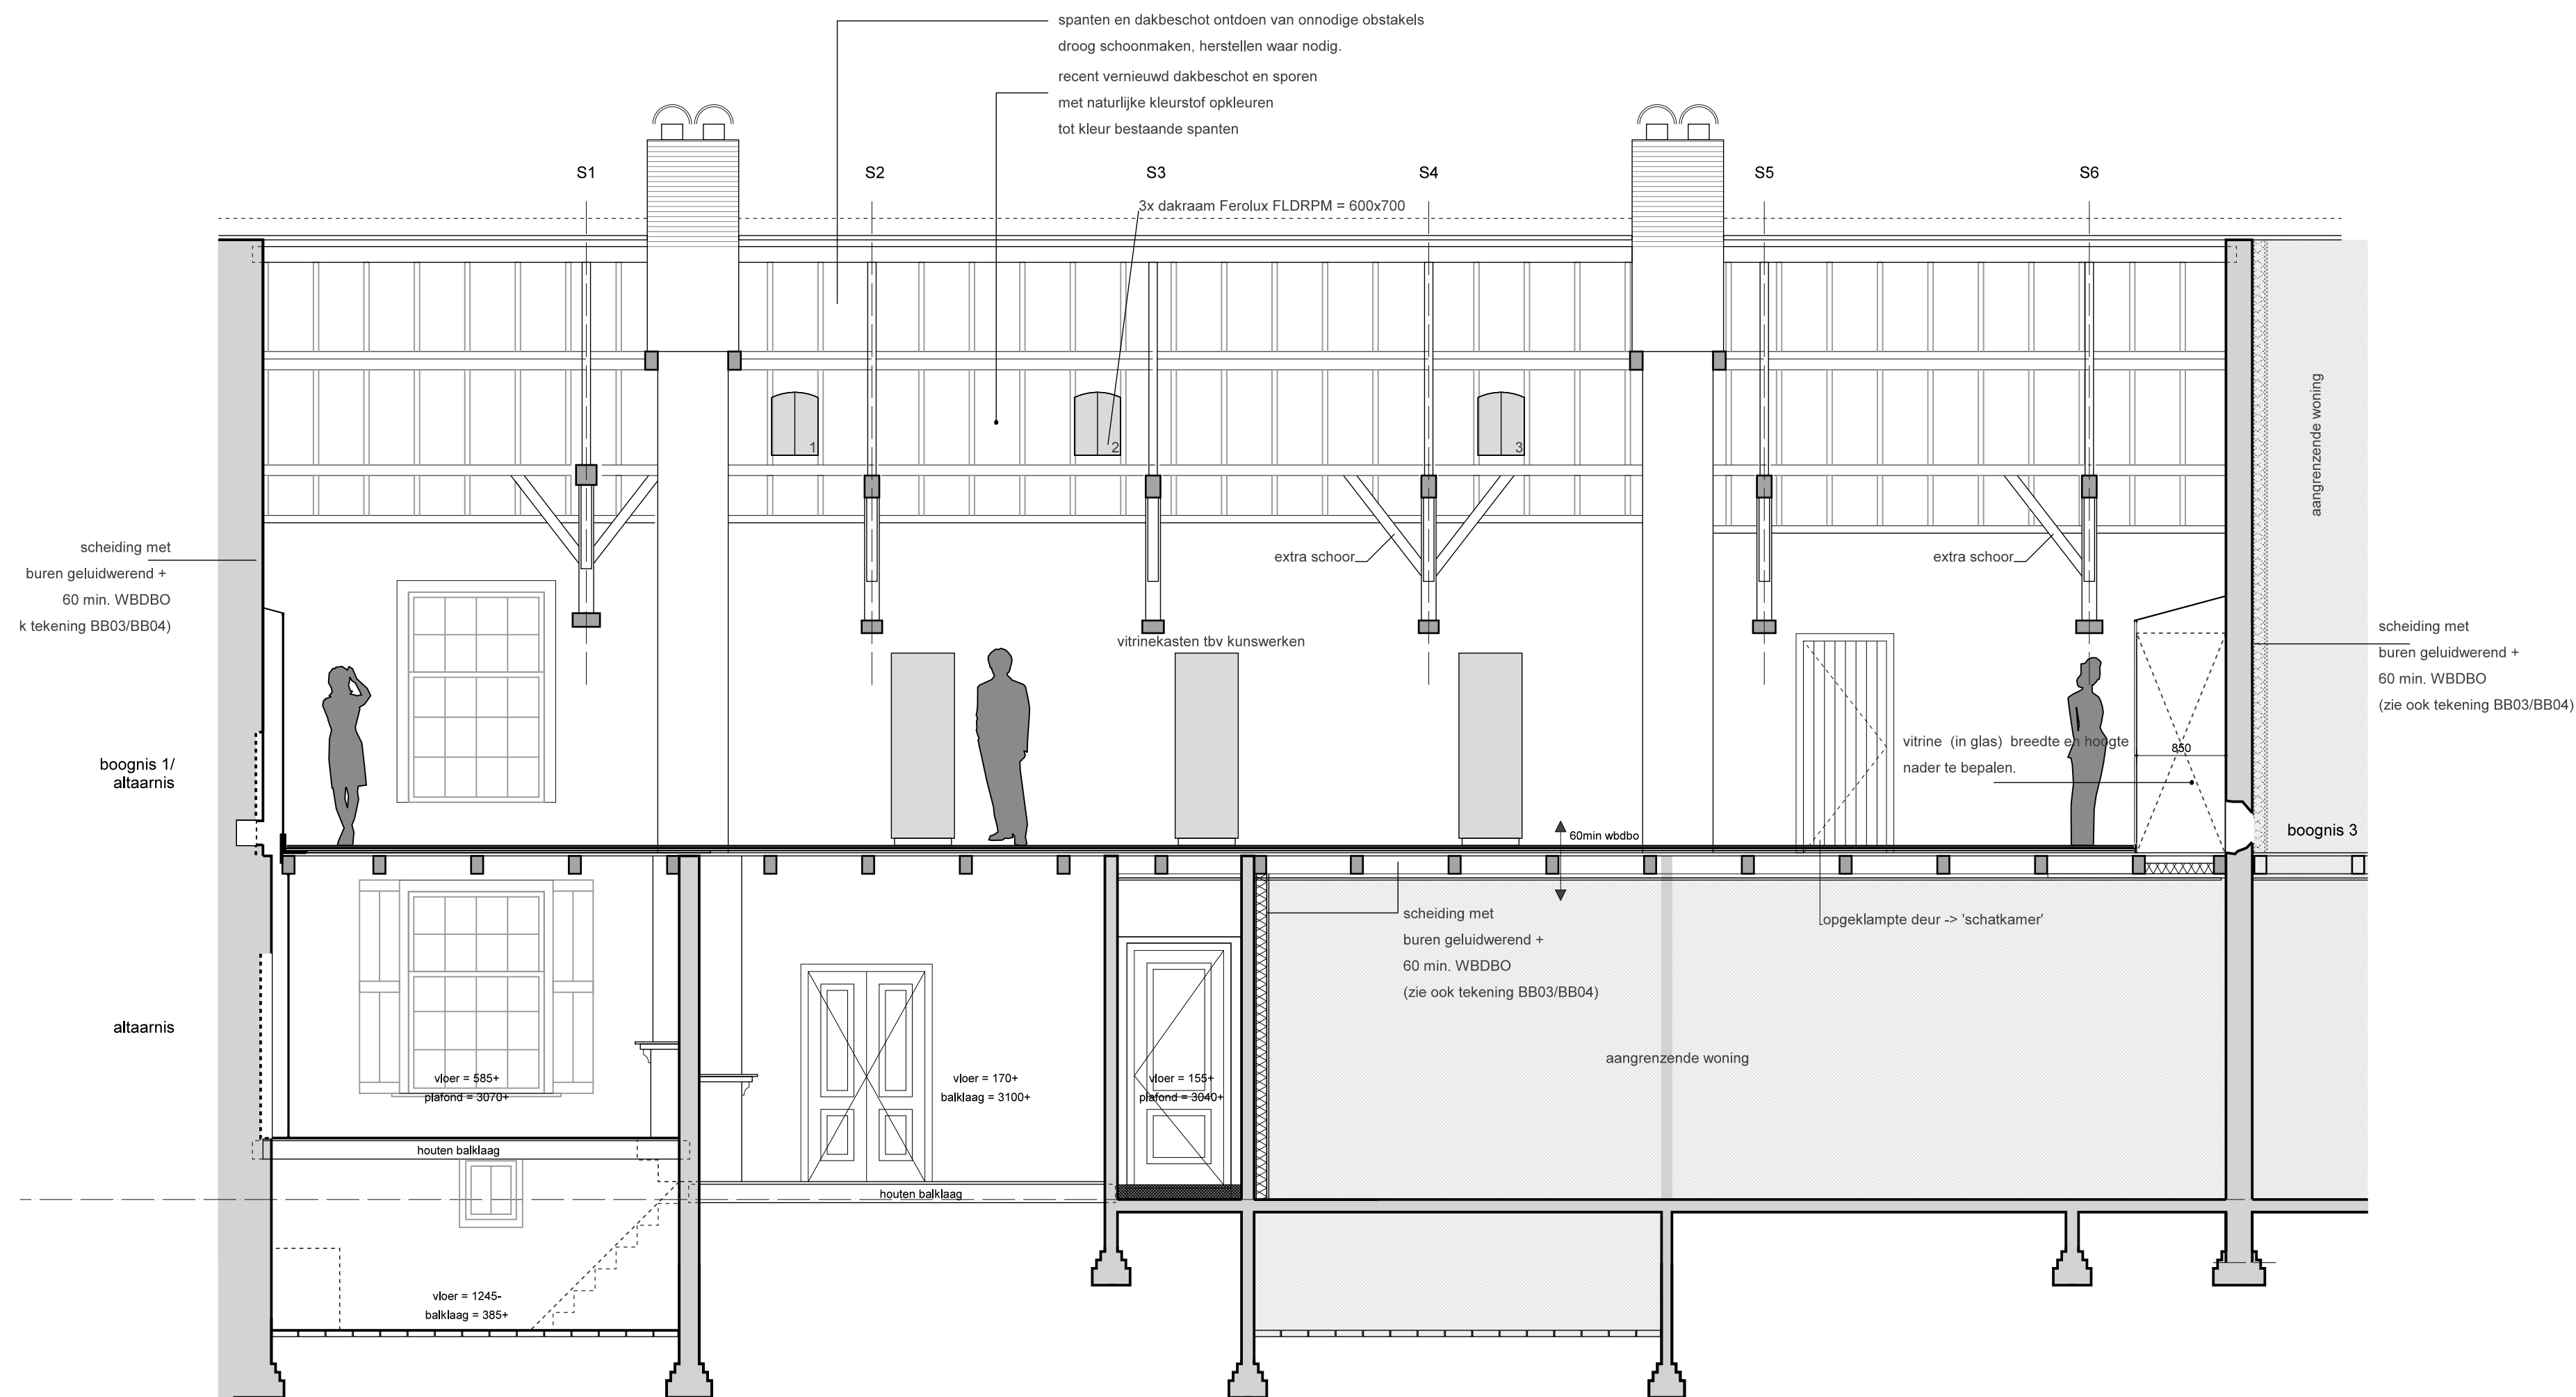

principeddoorsnede C