


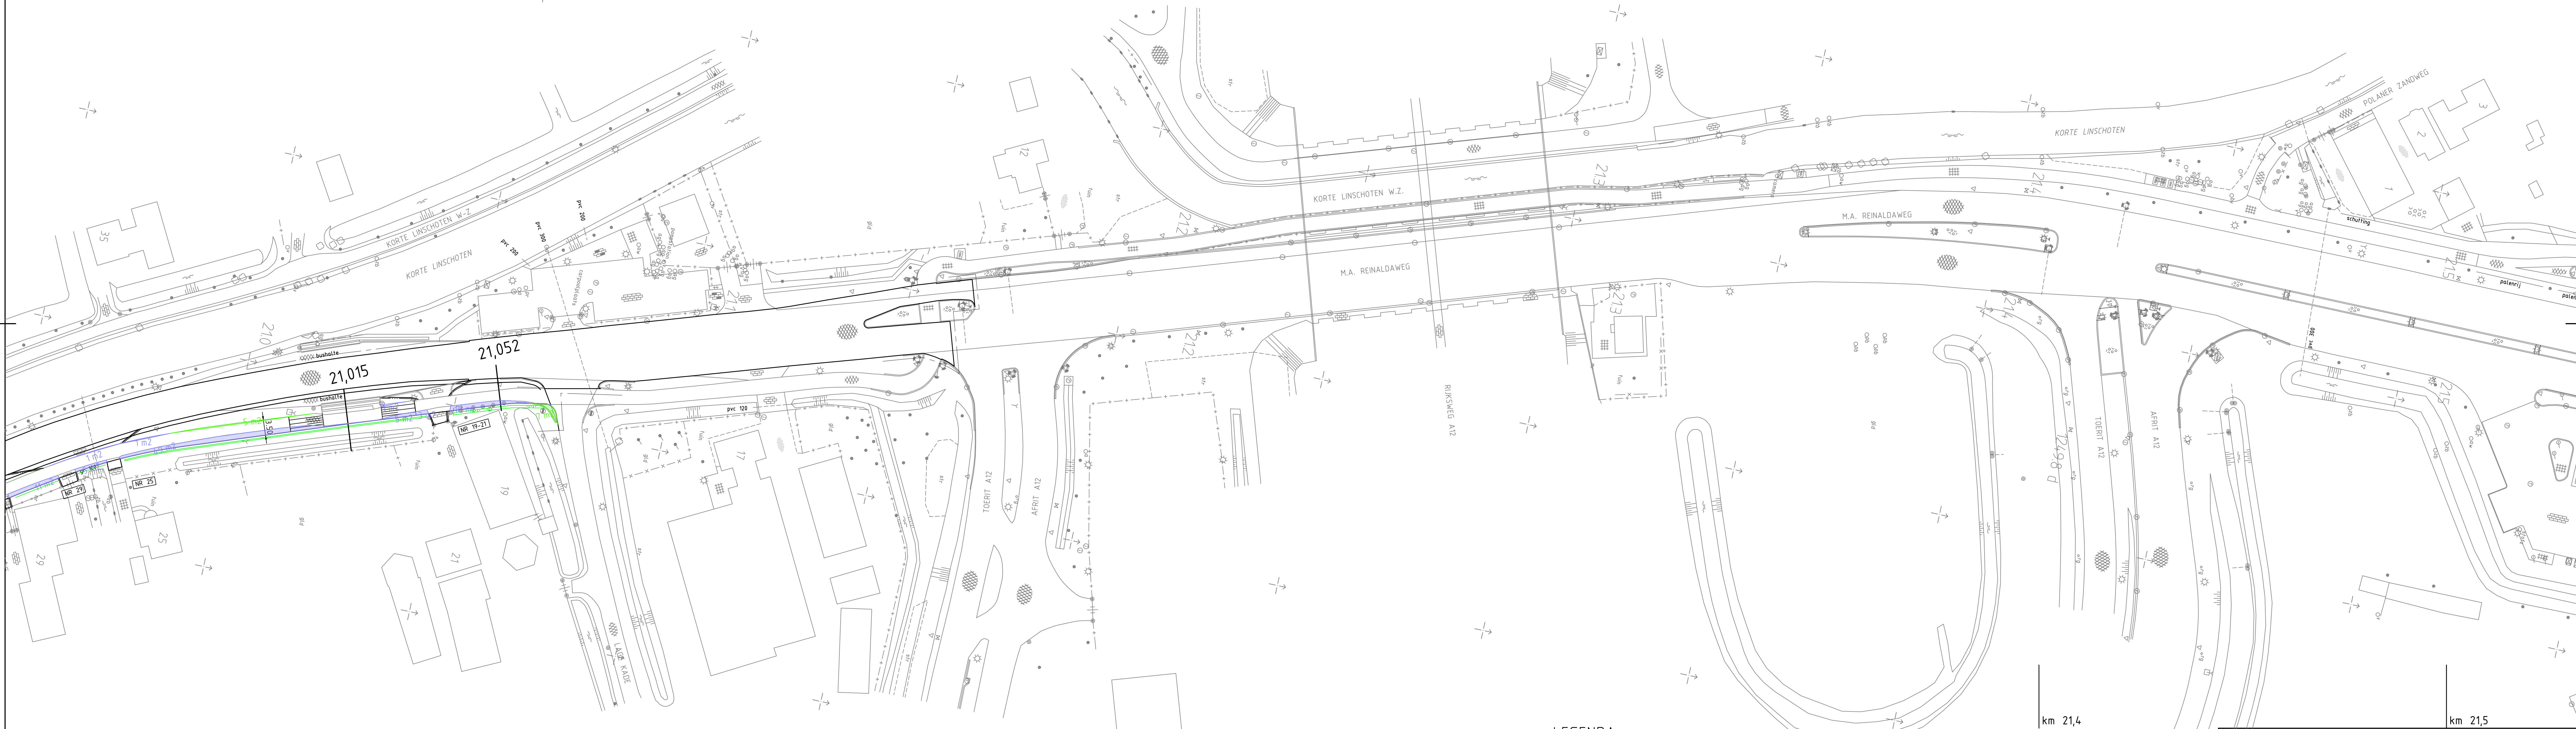

N204 LOPIK-WOERDEN

BI AD

20

1 : 500



Formaat 594 x 12

N204-K20

N204DO-0020