



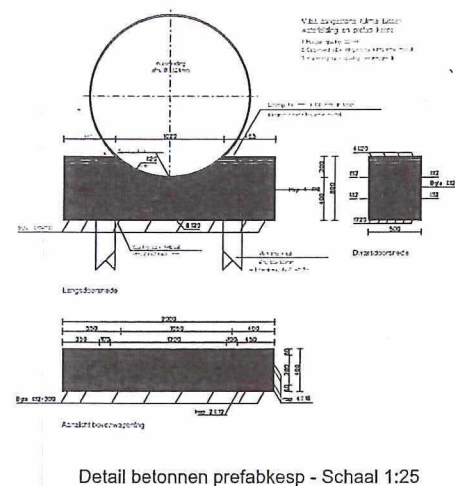

 ONTGRAVING 1
CIRCA 5,0 x 3,5 meter
DIEPTÉ CIRCA 3,5 meter

 ONTGRAVING 2
CIRCA 5,0 x 3,5 meter
DIEPTÉ CIRCA 3,5 meter

 ONTGRAVING 3
CIRCA 8,0 x 3,5 meter
DIEPTÉ CIRCA 3,0/2,5 meter

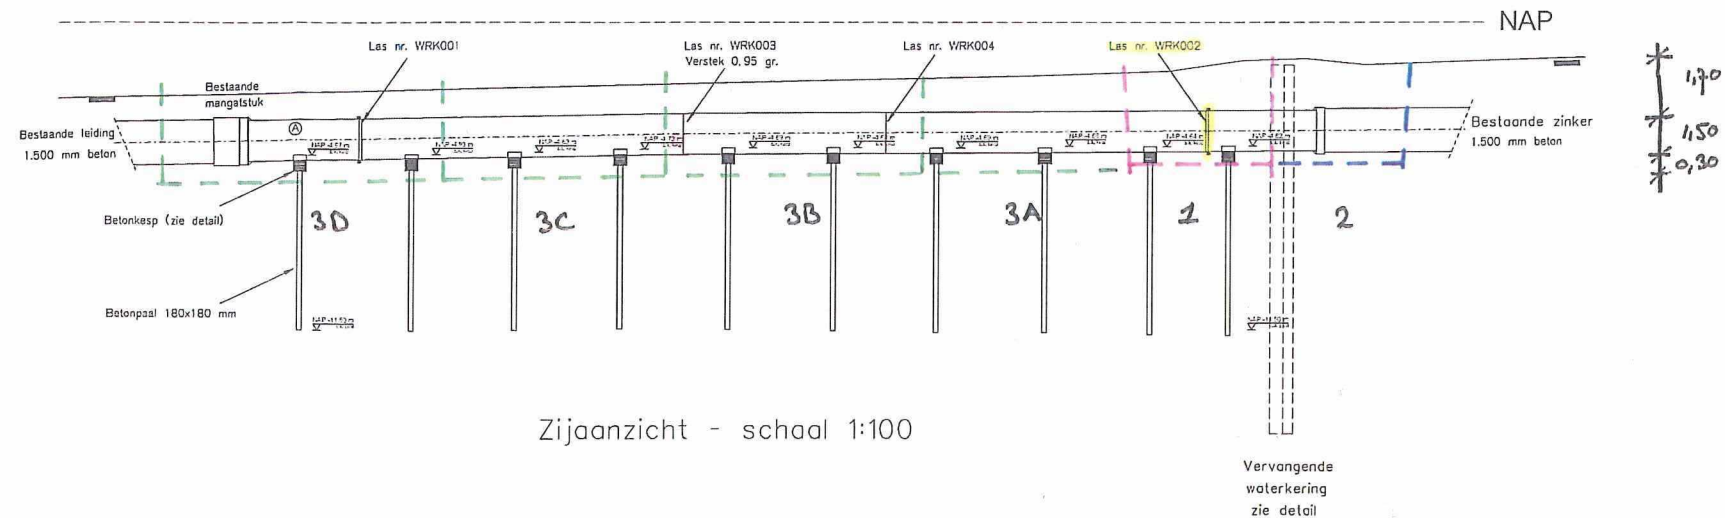