


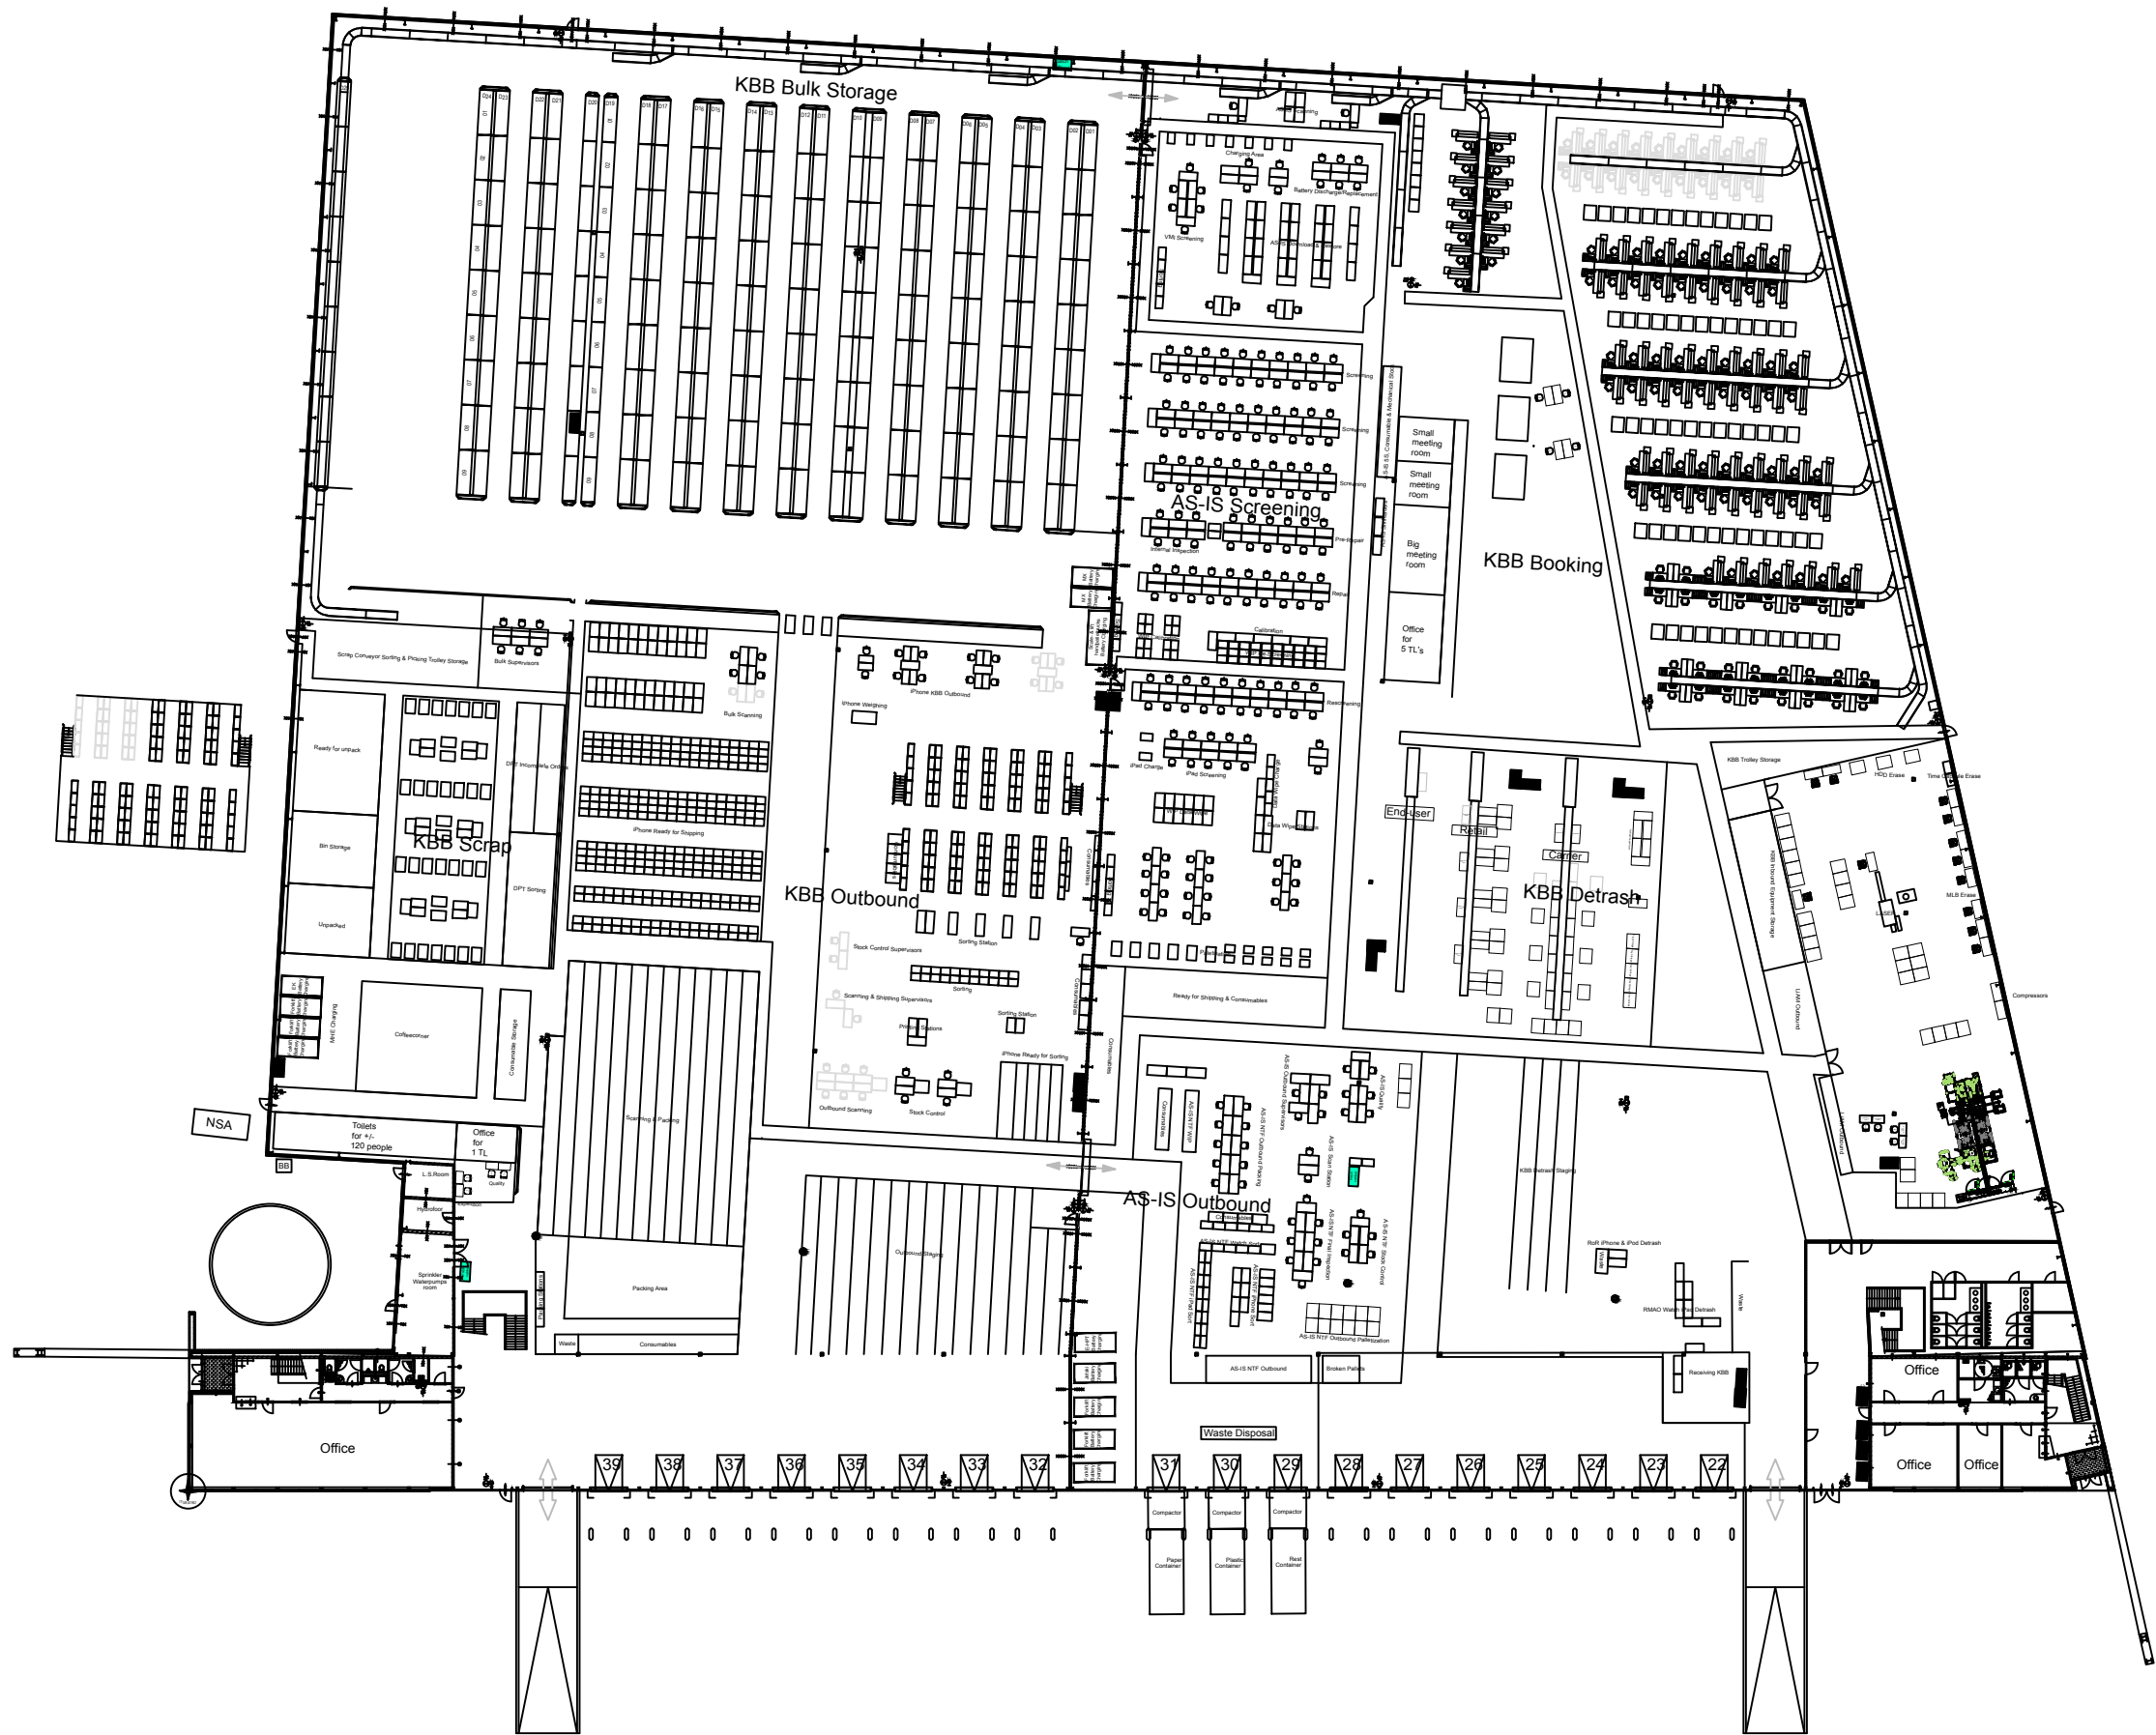

Site location data	
Schenker Logistics Nederland BV Hekven 6, 4824AE Breda, The Netherlands T 076 573 05 00	
Sub area lvl1:	DC2 - C/D - WH
Sub area lvl2:	n/a

Revision date:	5 Februari 2018
Revision #:	20180205
Last saved by:	GOVERTSTROEVE
Plot scale:	1:600
Papersize:	A3
File name:	Current Layout AC DC Breda - 20180301.dwg