


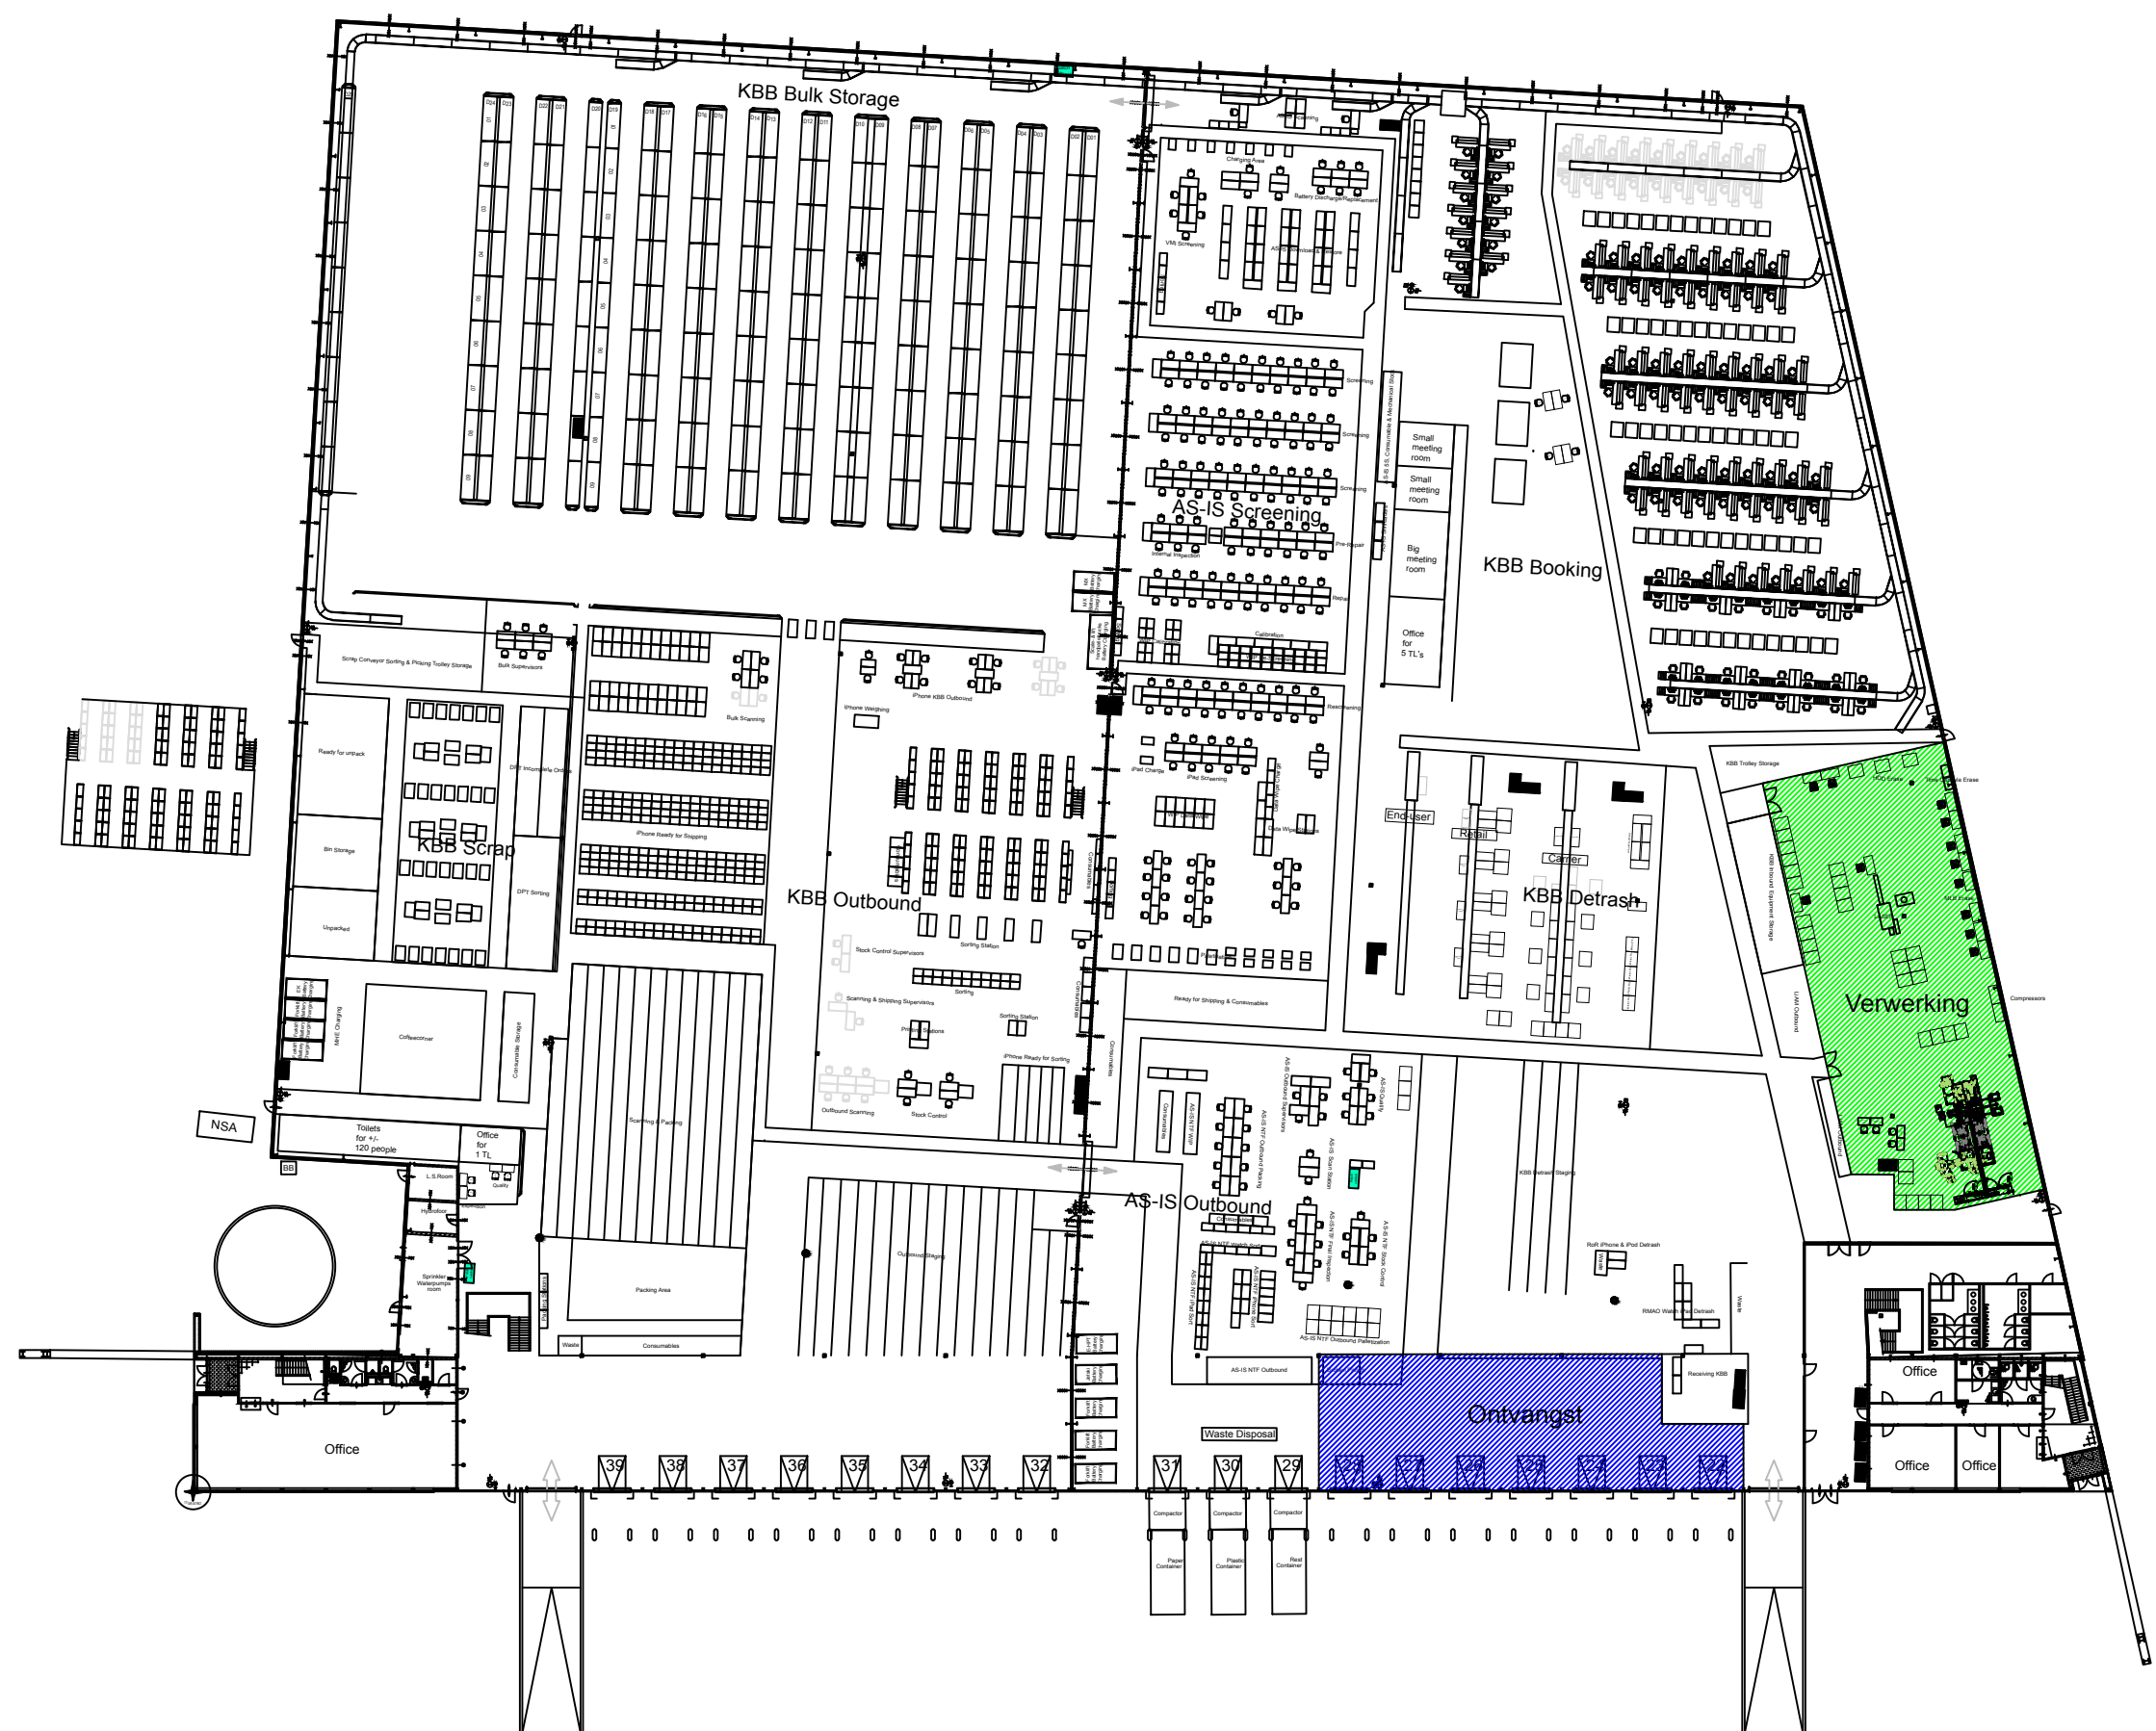

			
Revision date:	20 September 2018	Site location data Schenker Logistics Nederland BV Hekven 6, 4824AE Breda, The Netherlands T 076 573 05 00	
Revision #:	20180920		
Last saved by:	GOVERTSTROEVE		
Plot scale:	1:600		
Papersize:	A3		
File name		Sub area lvl1:	DC2 - C/D - WH
Current Layout AC DC Breda - 20180301.dwg		Sub area lvl2:	n/a