


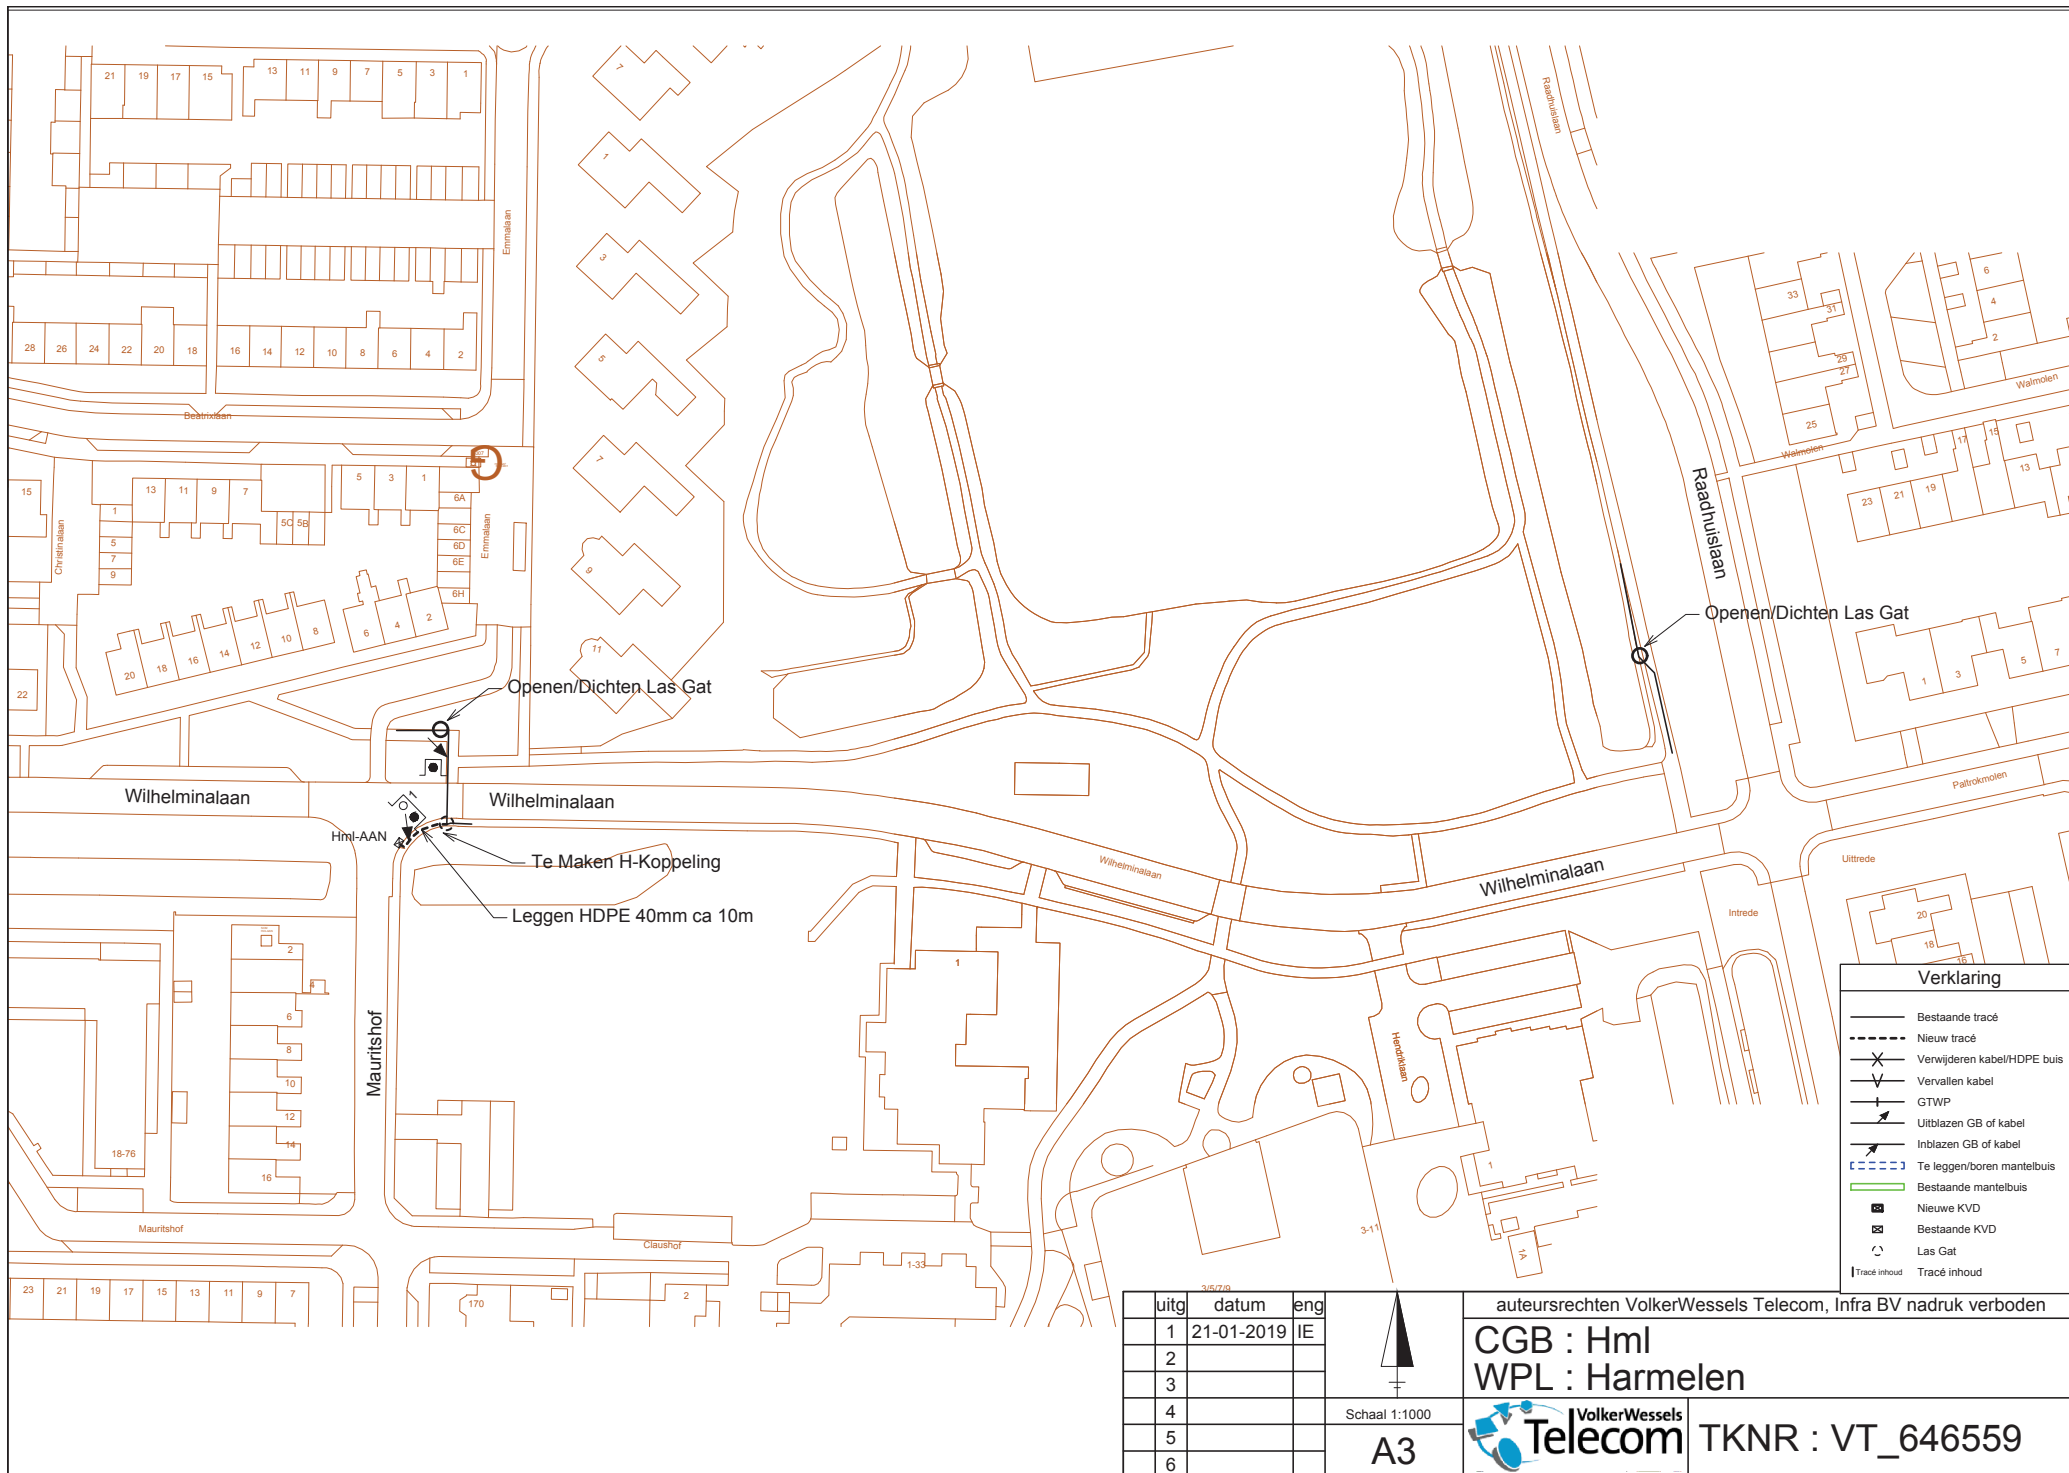

uitg	datum	eng
1	21-01-2019	IE
2		
3		
4		
5		
6		

Schaal 1:1000
A3

auteursrechten VolkerWessels Telecom, Infra BV nadruk verboden
CGB : Hmi
WPL : Harmelen
TKNR : VT_646559