


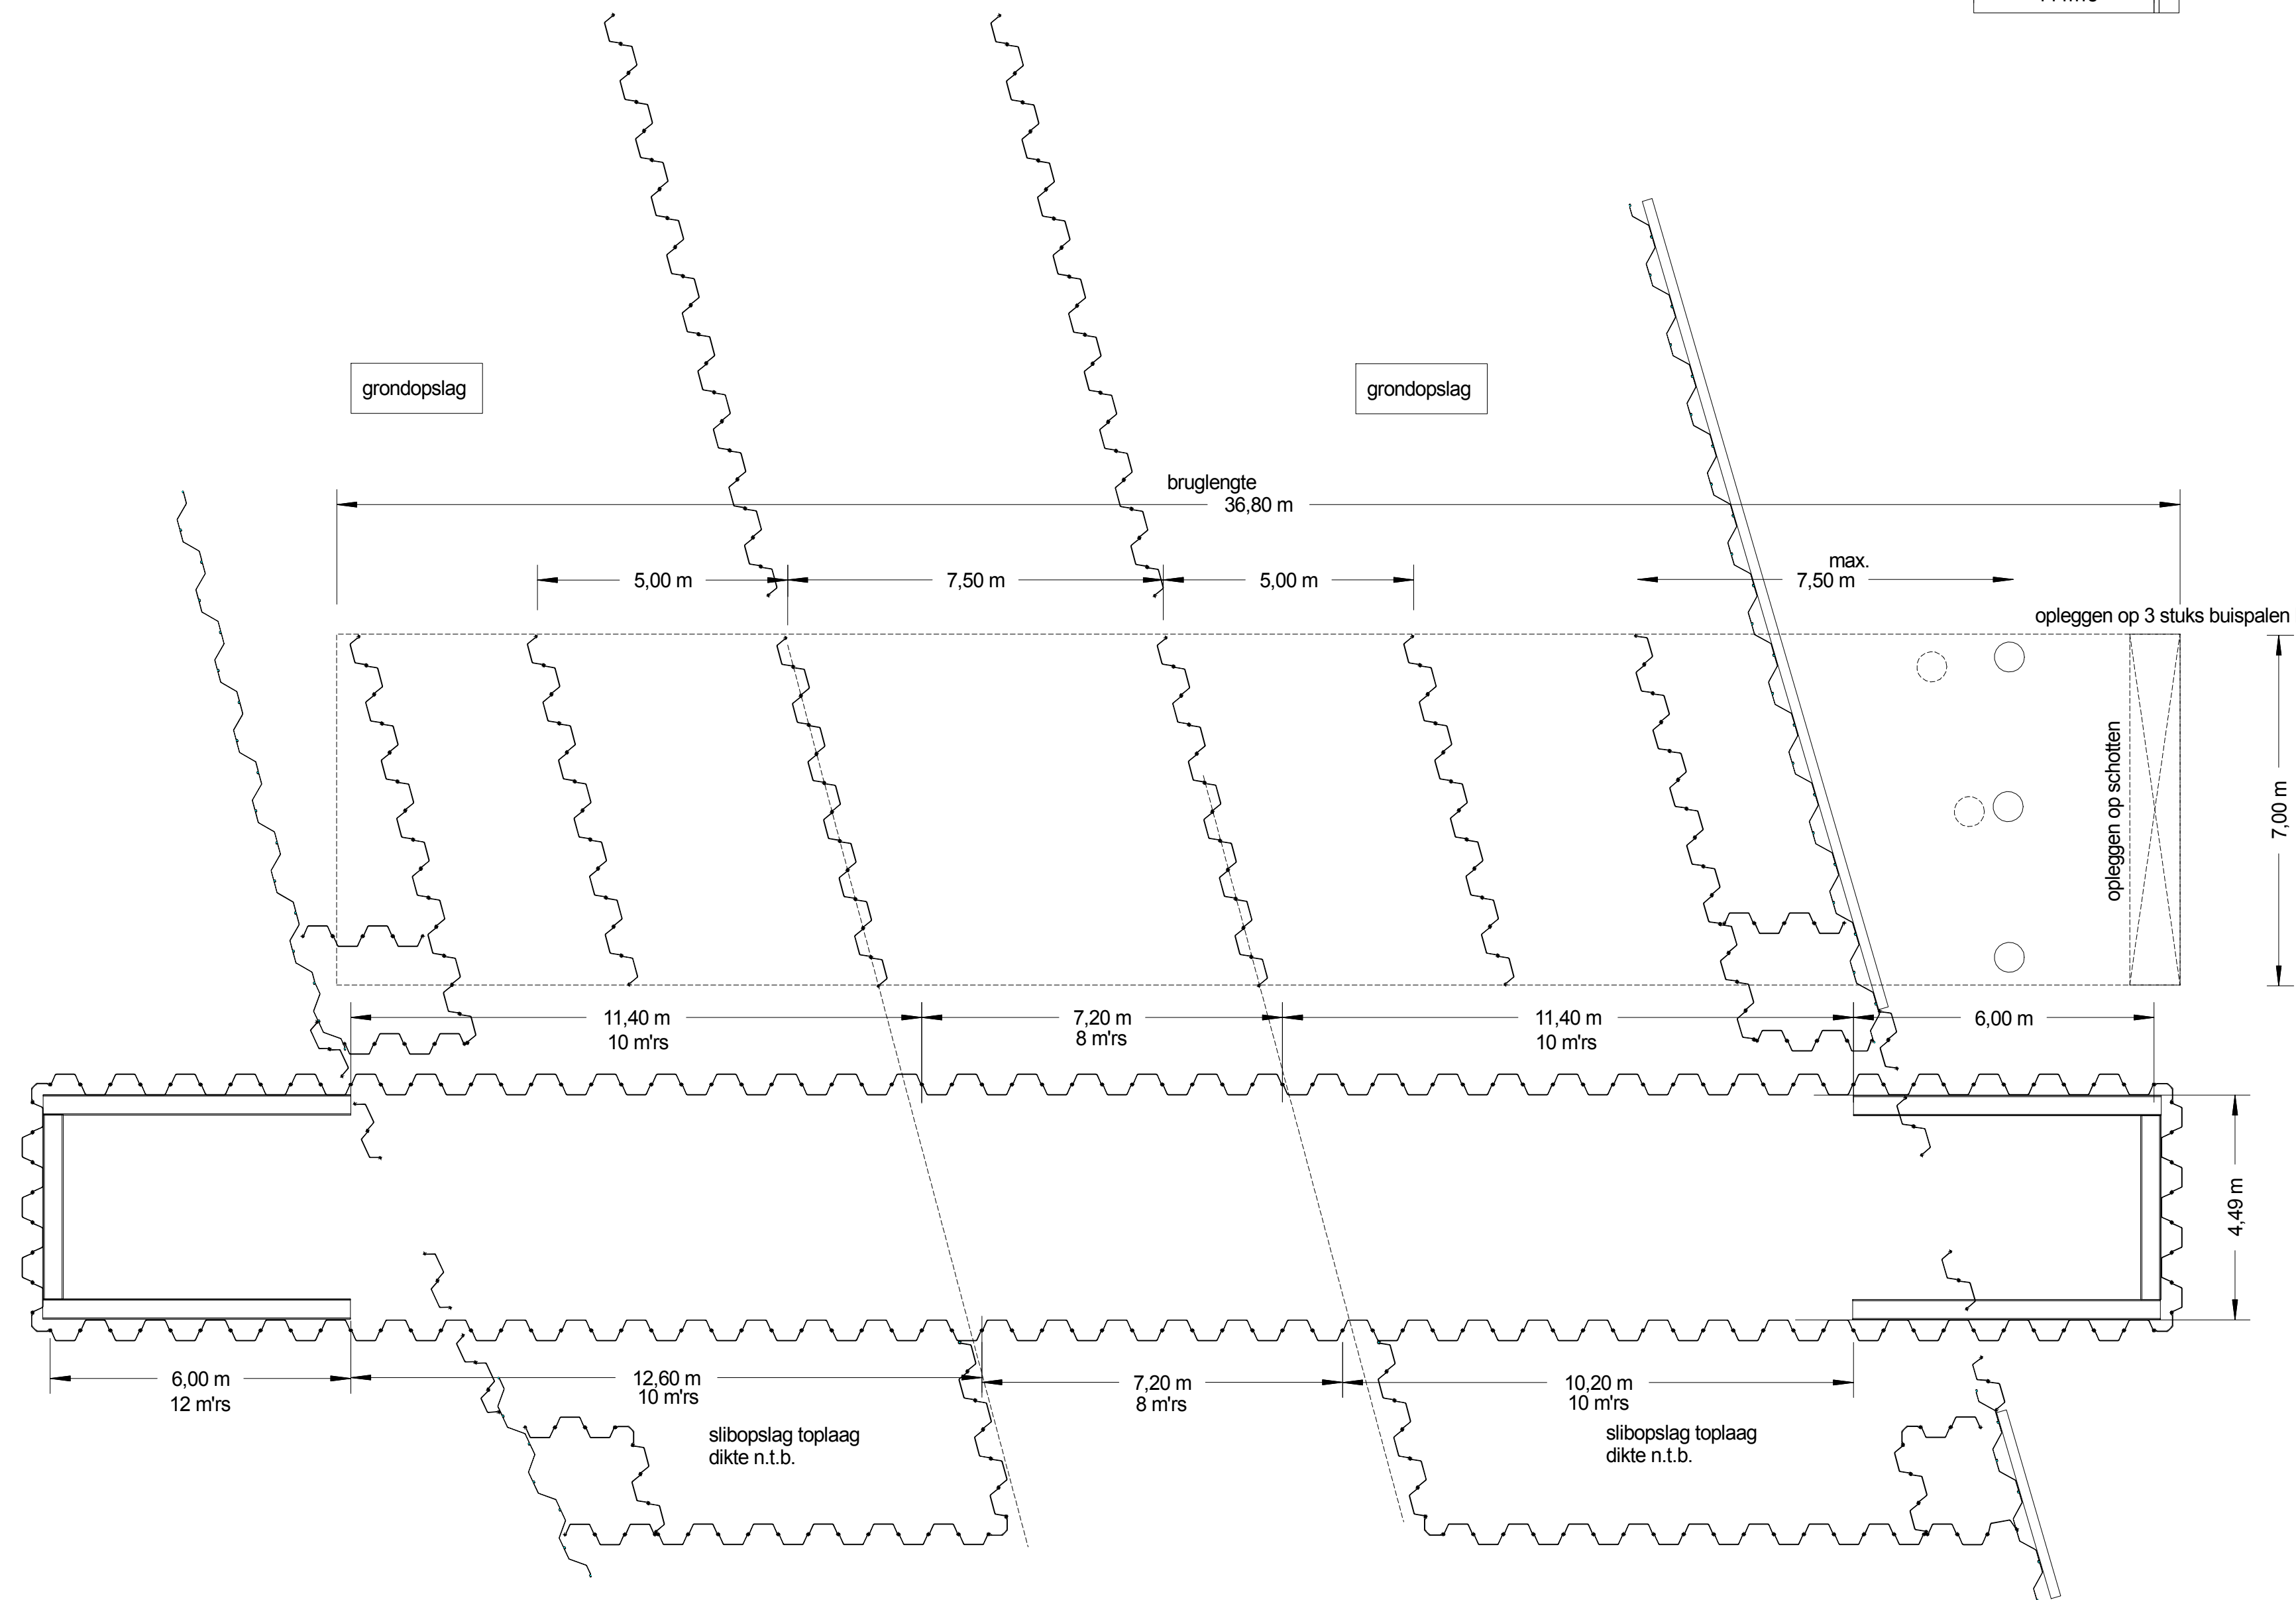

BUSKER

B

HEI- EN WATERWERKEN

Busker B.V. Hei- & Waterwerken

postbus 120, 5300 AC Zaltbommel, tel/fax: 0418-515792/518299

versie:	door:	datum:
1	RW	17-01-2019
2	RW	04-02-2019
3	RW	05-02-2019
Formaat: A1		Schaal 1:100