





LINKER ZIJGEVEL

ZIJ AANZICHT

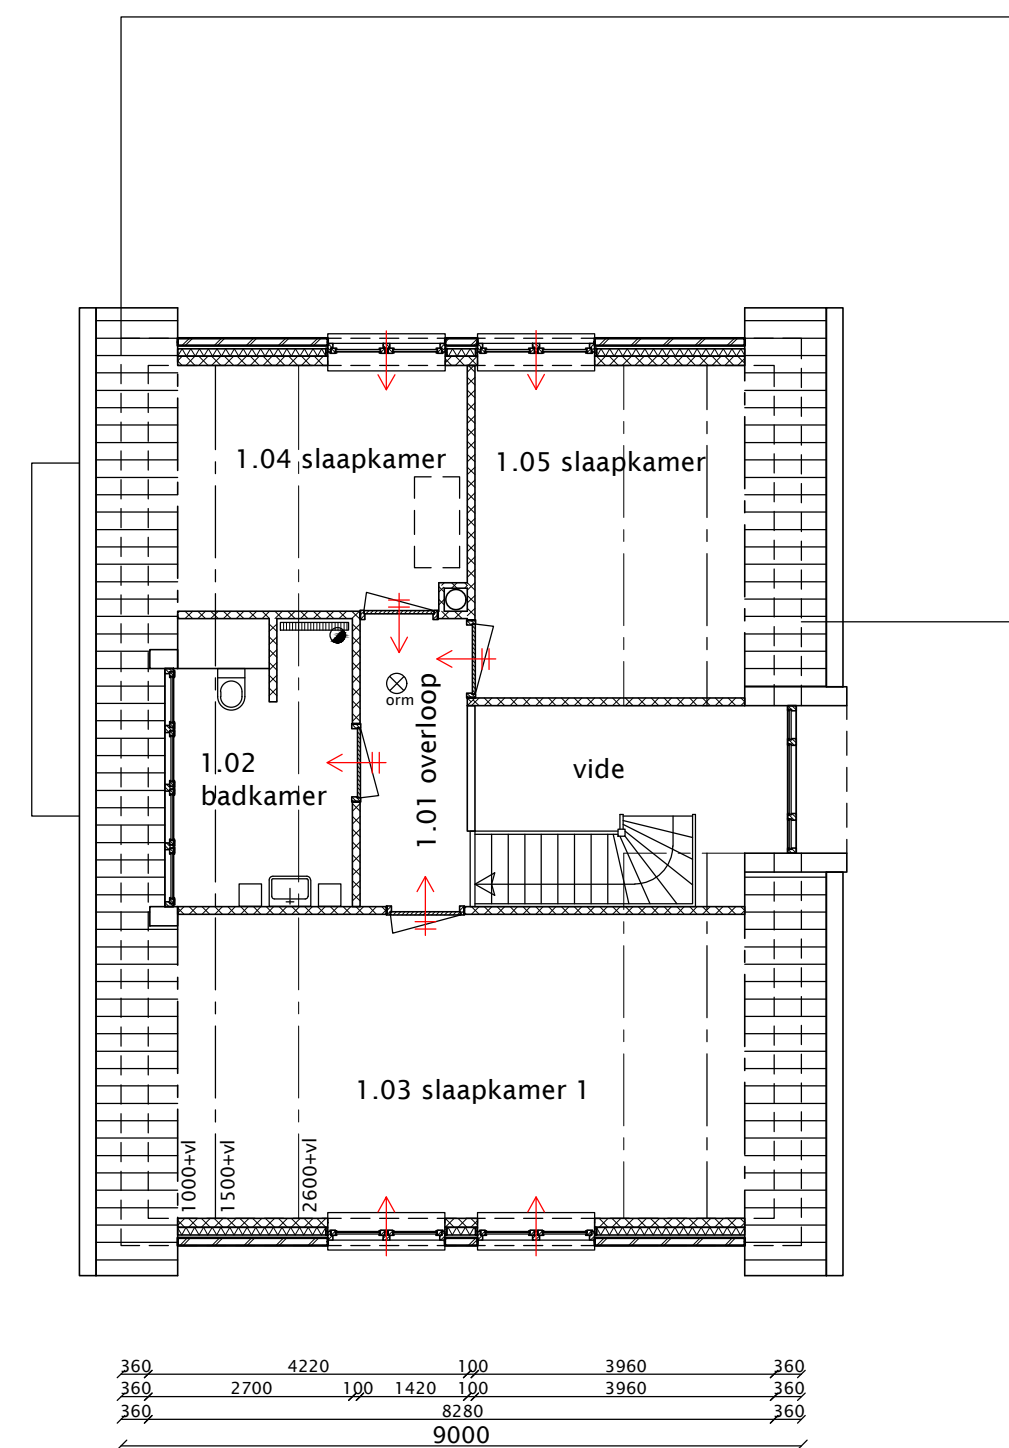


PLATTEGROND VERDIEPING

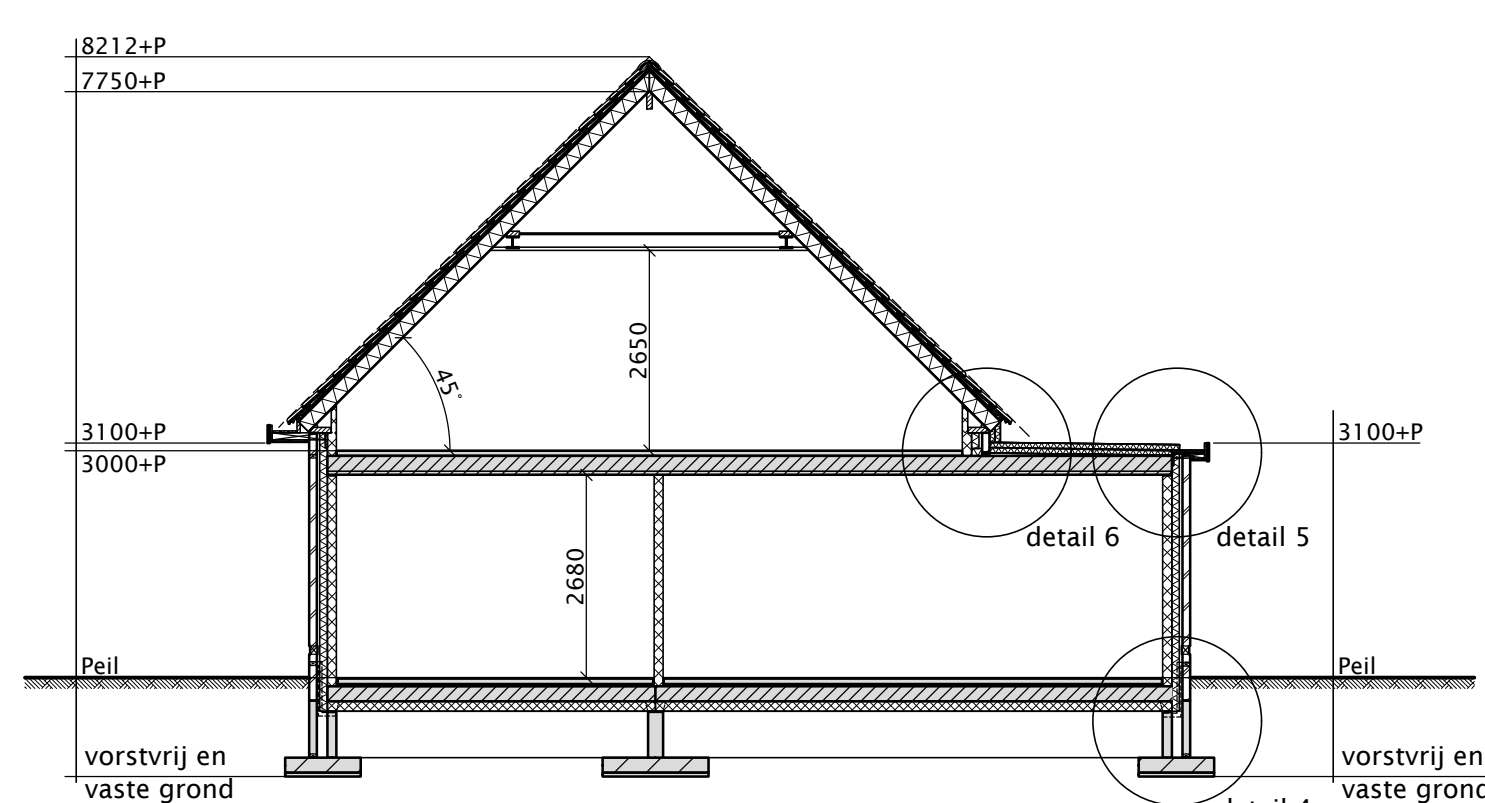

DOORSNEDE B-B'

100

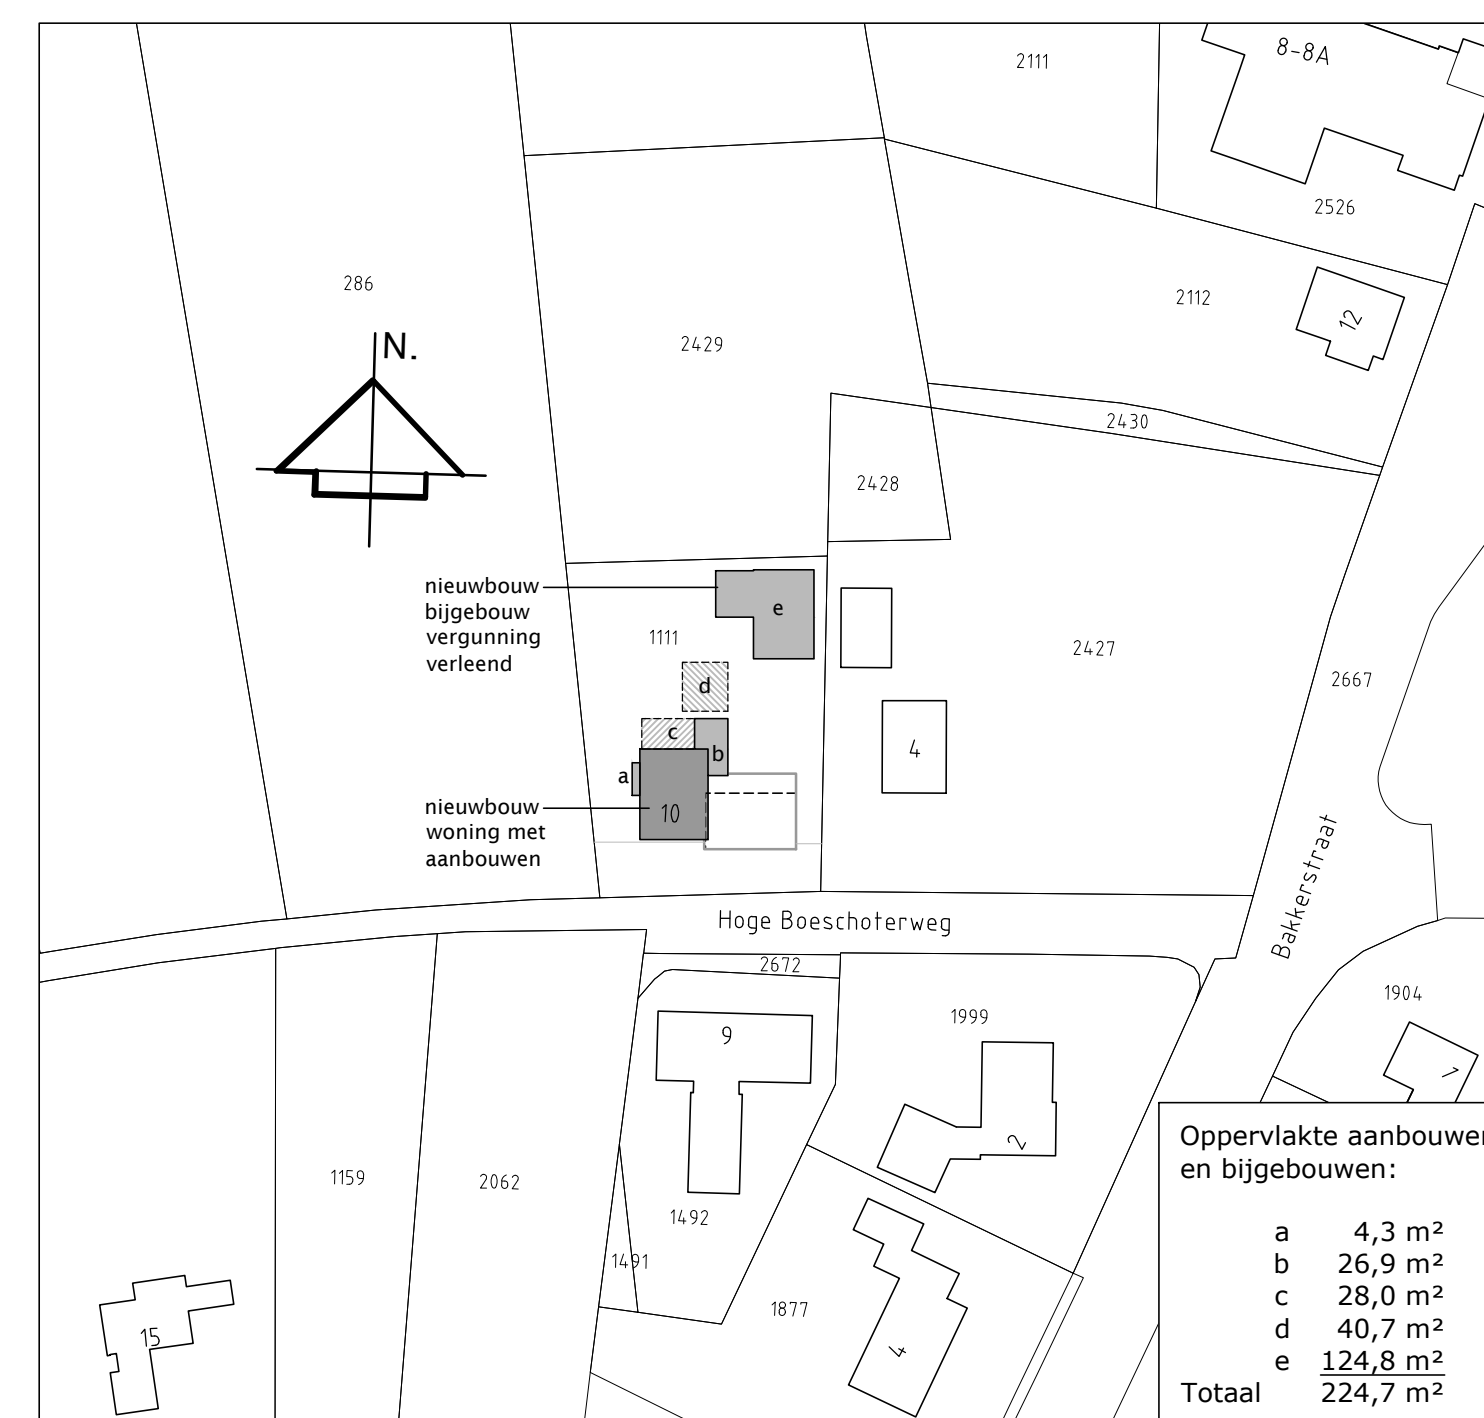

Nieuwe situati

