


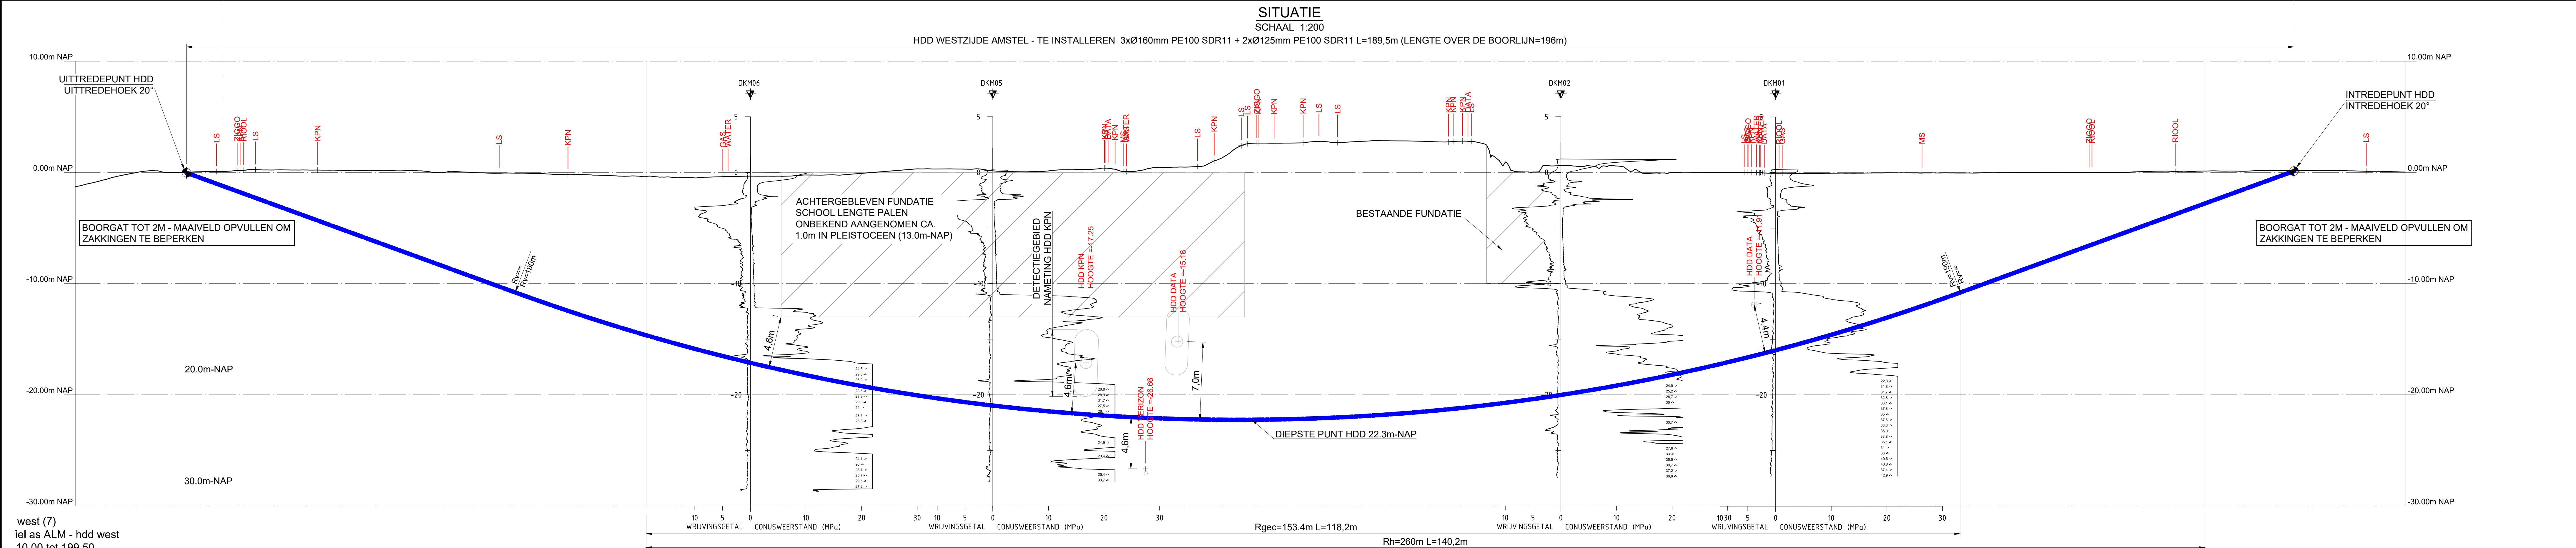


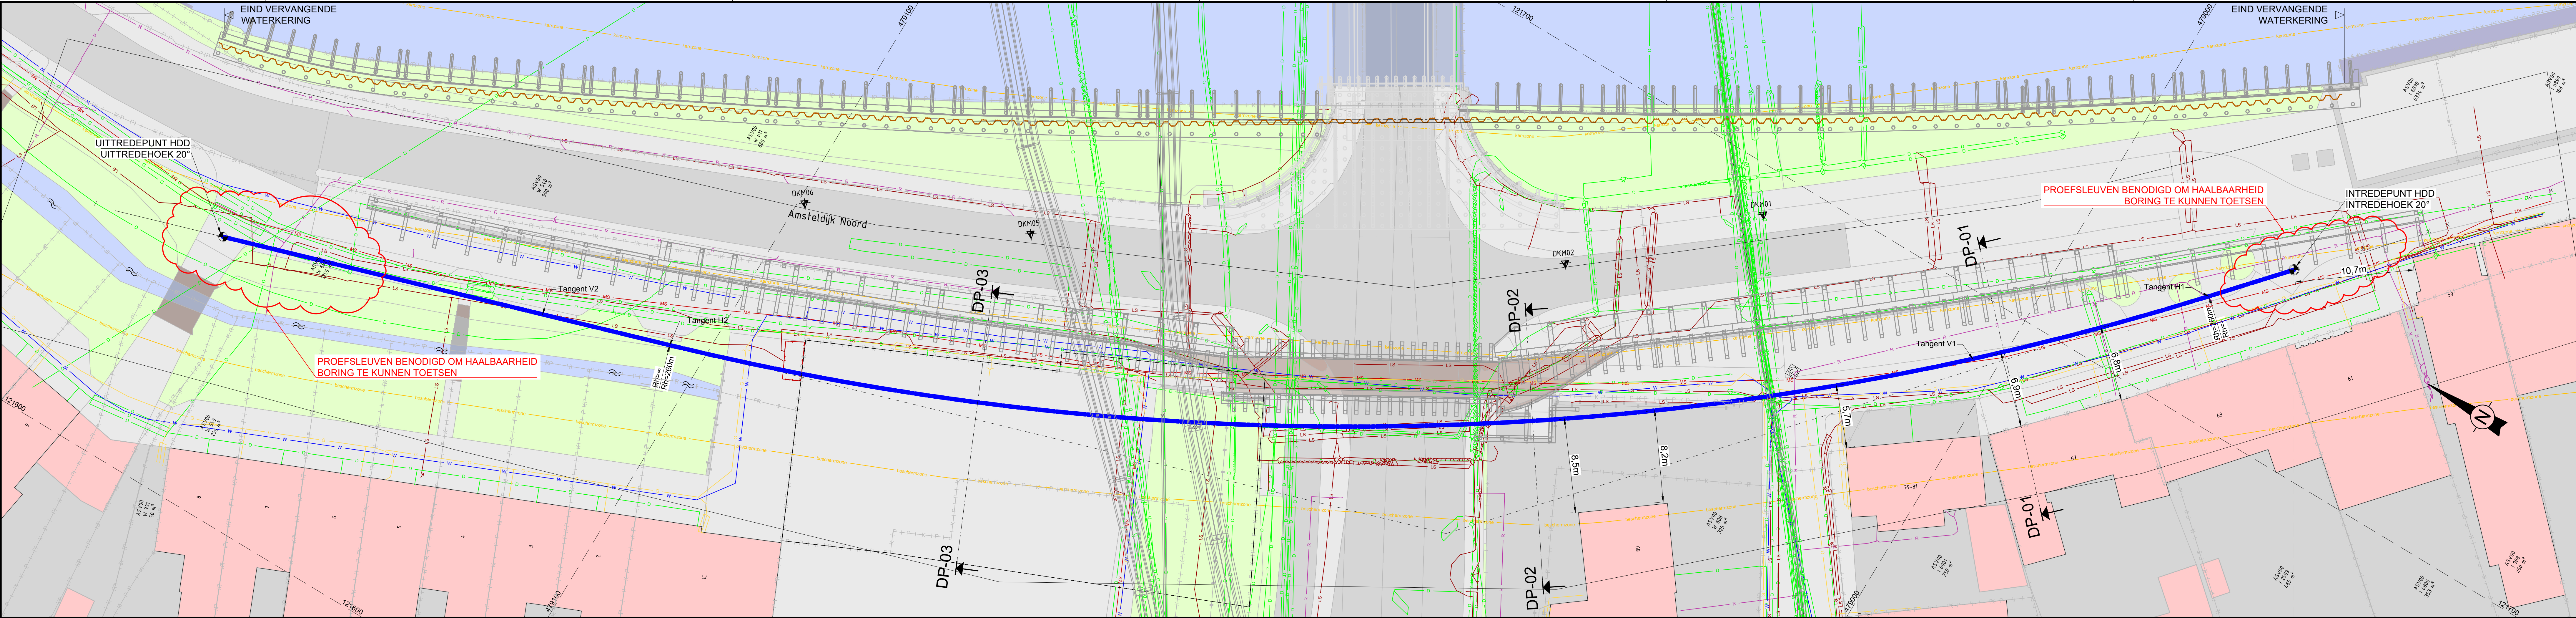

LENGTEPROFIEL
SCHAAL 1:200

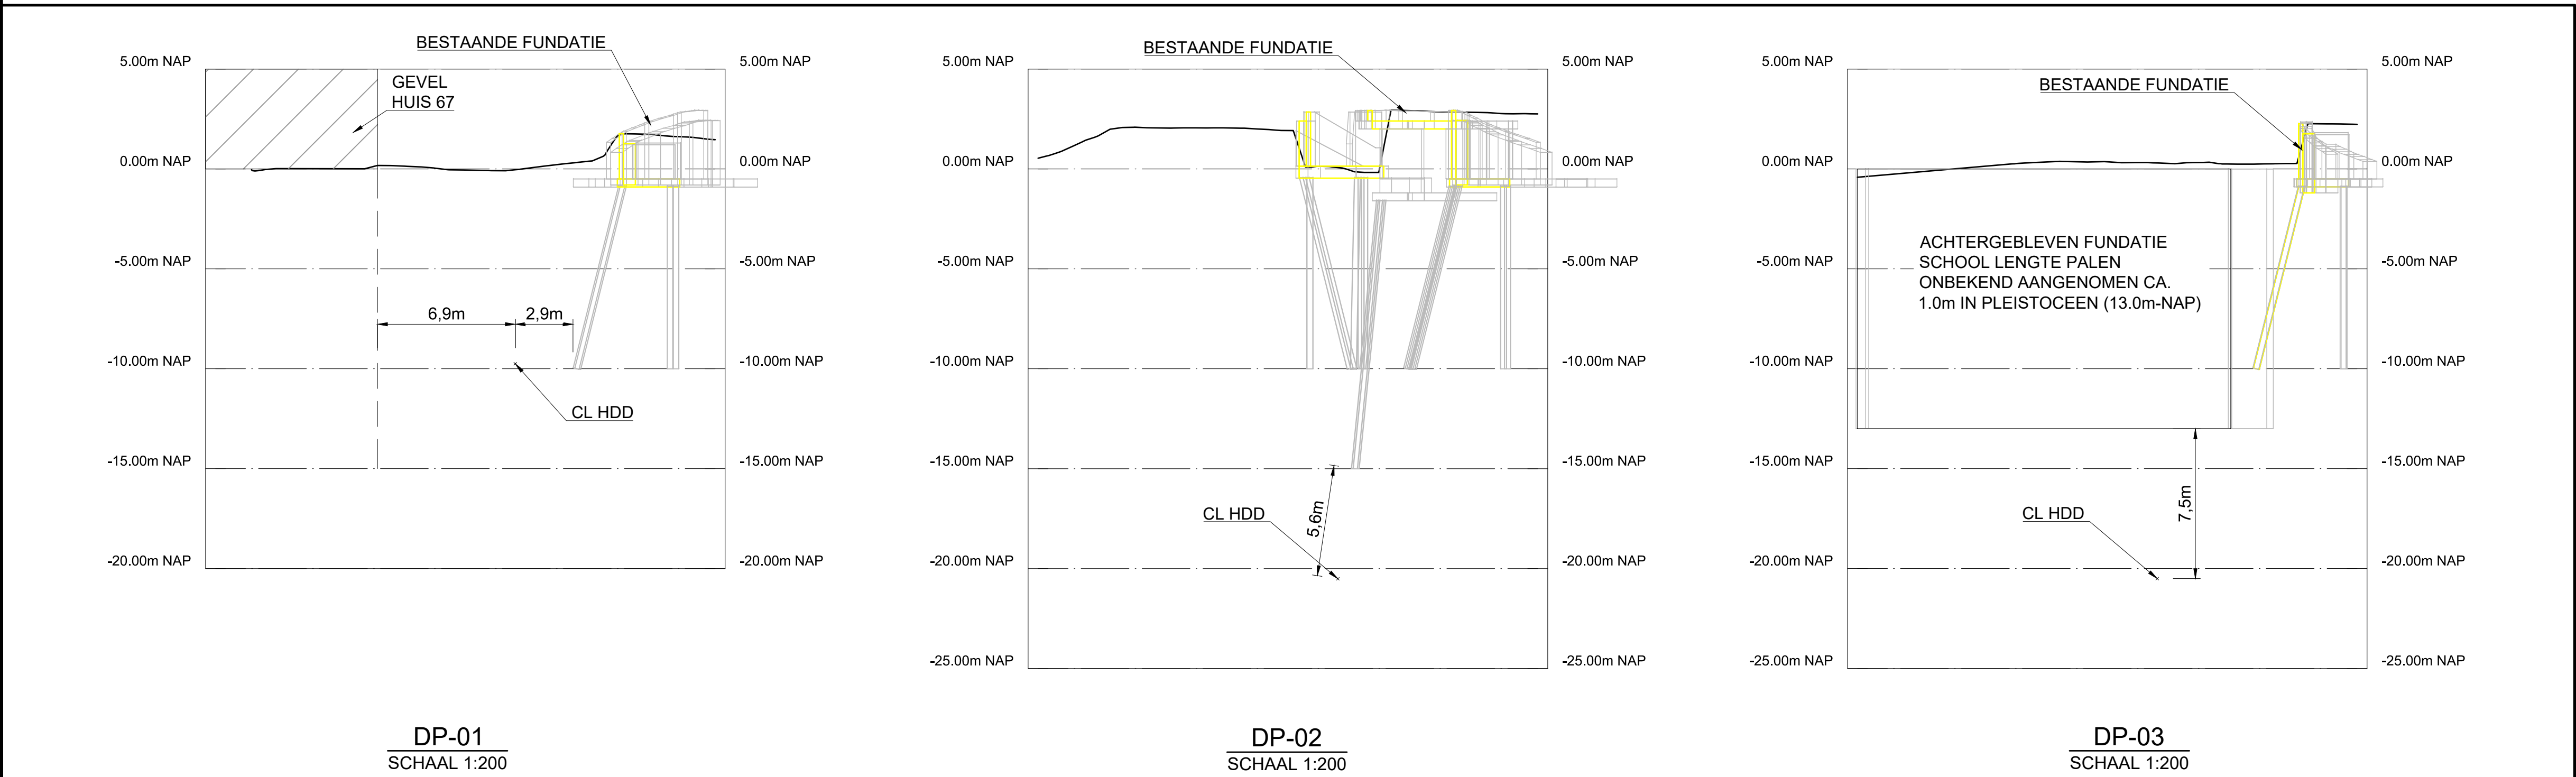

COÖRDINATEN TABEL			
X	Y	Z (N.A.P.)	OMSCHRIJVING
121716.40	478981.64	0.12	INTREDEPUNT
121710.41	478986.97	-2.80	TANGENT H1
121694.64	479002.25	-10.79	TANGENT V1
121635.22	479103.25	-14.65	TANGENT H2
121631.69	479114.48	-10.79	TANGENT V2
121622.84	479142.67	-0.04	UITTREDEPUNT

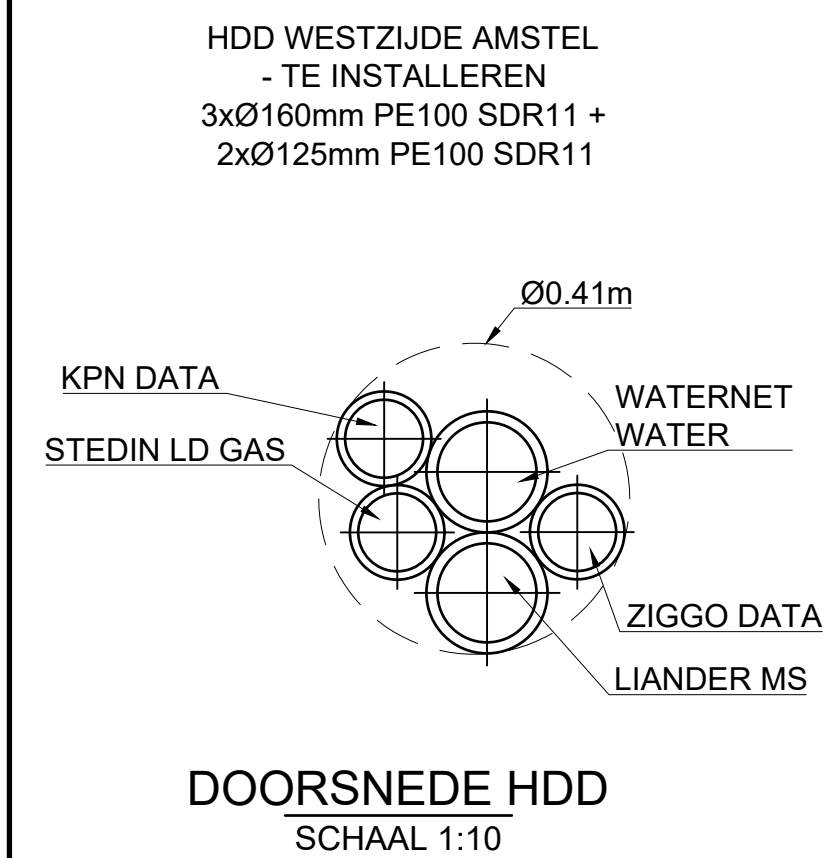

OPMERKINGEN:

- BESTAANDE EN TOEKOMSTIGE SITUATIE GENOMEN VAN TEKENING EN 3D MODEL
- OPDRACHTGEVER: 350842-W205-50-20-A3.dwg EN N522 - 3D model - 03-04-2018.nwd
- DIJKZONES GENOMEN VAN TEKENING OPDRACHTGEVER: 350842-W205-50-20-A3.dwg
- GRONDONDERZOEK GENOMEN VAN RAPPORT VWB BODEM: 102906 Geotechnisch rapport met aanvulling def.pdf
- VOOR ALGEMEEN PLAN WERKTERREIN HDD WESTZIJDE AMSTEL ZIE TEKENING TP18116-R-A-02
- VOOR ALGEMEEN PLAN UITLEGTERREIN HDD N522 WESTZIJDE AMSTEL ZIE TEKENING TP18116-R-A-04
- BESTAANDE KABELS EN LEIDINGEN GENOMEN VAN KLIC ORIENTATIEMELDING: 180017883
- VOOR AANVAANG WERKZAAMHEDEN EXACTE LOCATIE BESTAANDE KABELS EN LEIDINGEN NADER TE BEPALEN

REV.	DATUM	OMSCHRIJVING	GET.	GEC.	STATUS
B	21-02-2019	BOORLIJN AANPAST	SWR	EKL	TER GOEDKEURING
A	12-06-2018	STATUSVERANDERING	RDV	EKL	TER GOEDKEURING
0	23-04-2018	EERSTE UITGAVE	MHU	EKL	VOOR VERGUNNING

Visser & Smit Hanab
brengt energie

Visser & Smit Hanab b.v.
Rietgorsweg 6
Postbus 305
3300 AH Papendrecht
Telefoon 078-6417222
Telefax 078-6150163
E-mail: pascientech@vshanab.nl

OPDRACHTGEVER:

BOK
COMBINATIE BRUG OUDERKERK

WERK:

NIEUWE BRUG N522
OUDERKERK A/D AMSTEL

ONDERWERP: ALGEMEEN PLAN
HDD - N522 WESTZIJDE AMSTEL

SCHAAL	FORMAAT	WERK NR.	TEKENING NR.	BLAD	VAN	REV.
1:200	A0	C172080	TP18116-R-A-01	1	1	B

TP18116-R-A-01 REV-B

Final Audit Report

2019-02-22

Created:	2019-02-22
By:	Technisch Bureau VSH (technischbureau@vshanab.nl)
Status:	Signed
Transaction ID:	CBJCHBCAABAAisxanzJ_4PTZ6TTDauS3JmiJXHl3ZsaP

"TP18116-R-A-01 REV-B" History

-  Document created by Technisch Bureau VSH (technischbureau@vshanab.nl)
2019-02-22 - 10:20:20 AM GMT- IP address: 46.144.133.170
-  Document emailed to SWR (s.vd.werff@vshanab.nl) for signature
2019-02-22 - 10:21:30 AM GMT
-  Document viewed by SWR (s.vd.werff@vshanab.nl)
2019-02-22 - 10:25:23 AM GMT- IP address: 46.144.133.170
-  Document e-signed by SWR (s.vd.werff@vshanab.nl)
Signature Date: 2019-02-22 - 10:25:34 AM GMT - Time Source: server- IP address: 46.144.133.170
-  Document emailed to EJK (e.klem@vshanab.nl) for signature
2019-02-22 - 10:25:35 AM GMT
-  Document viewed by EJK (e.klem@vshanab.nl)
2019-02-22 - 10:35:47 AM GMT- IP address: 46.144.133.170
-  Document e-signed by EJK (e.klem@vshanab.nl)
Signature Date: 2019-02-22 - 10:36:23 AM GMT - Time Source: server- IP address: 46.144.133.170
-  Signed document emailed to EJK (e.klem@vshanab.nl), SWR (s.vd.werff@vshanab.nl) and Technisch Bureau VSH (technischbureau@vshanab.nl)
2019-02-22 - 10:36:23 AM GMT