




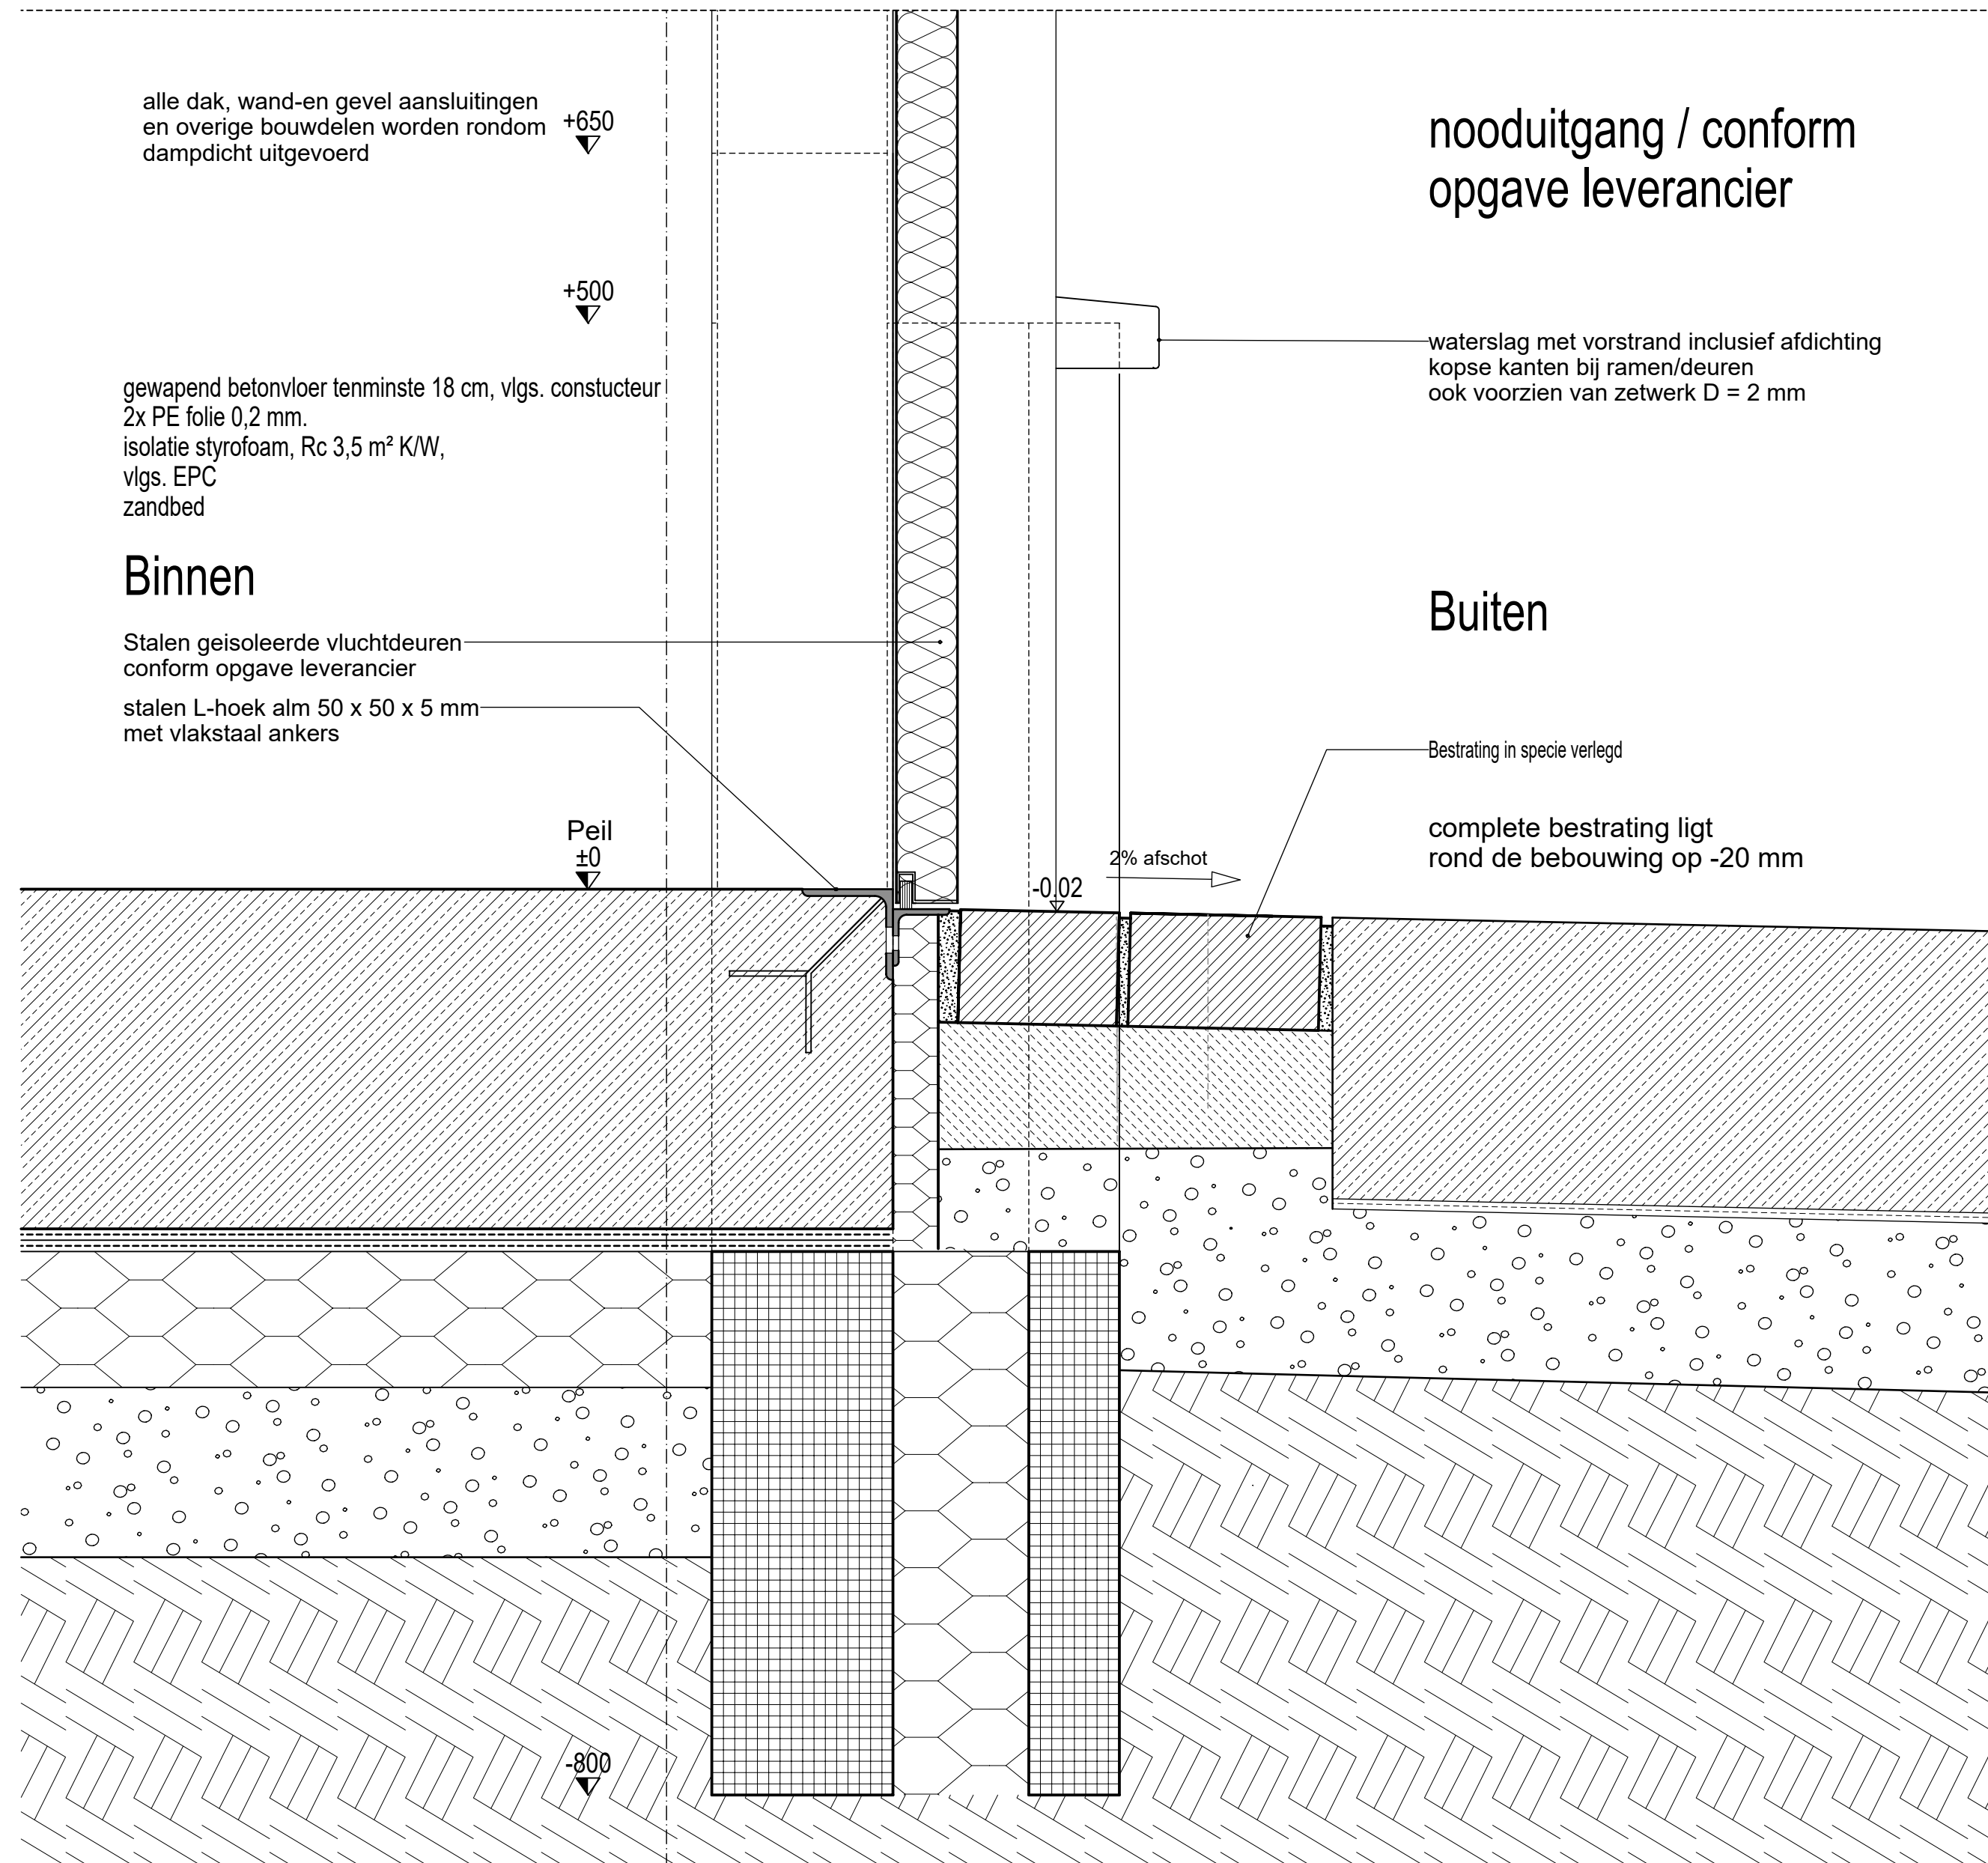

s. 1:5

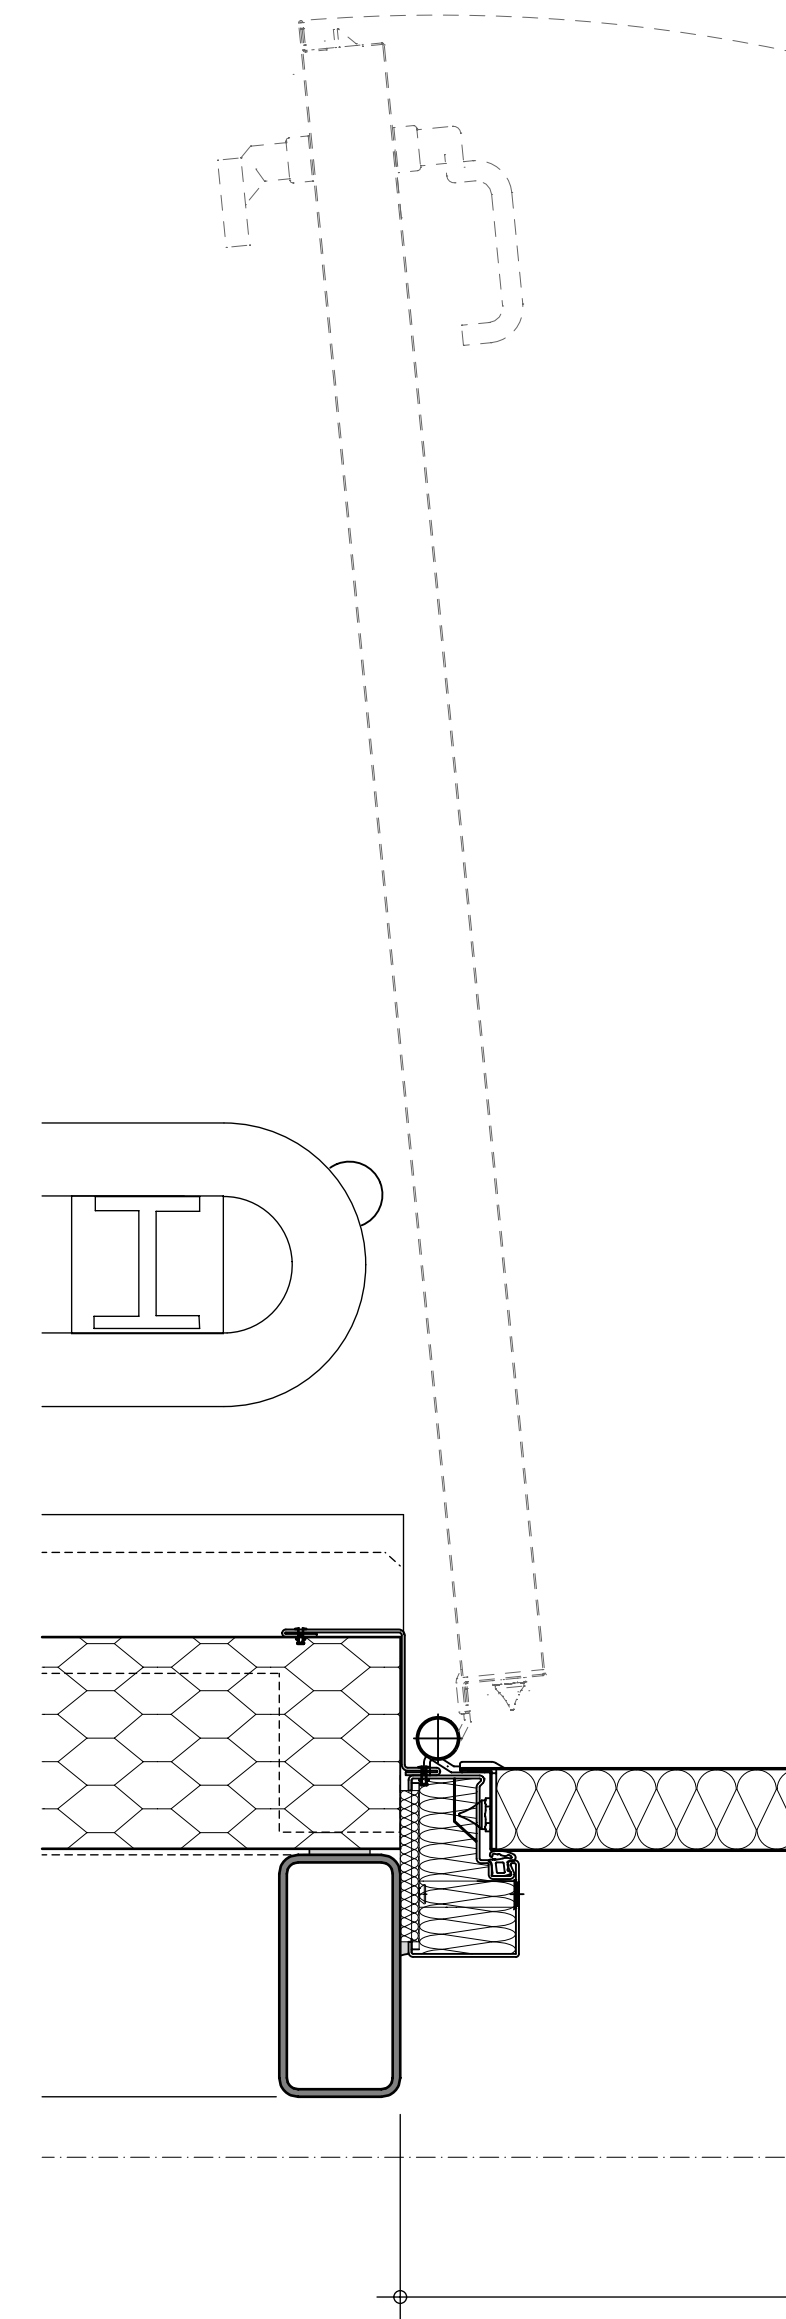

s. 1:5

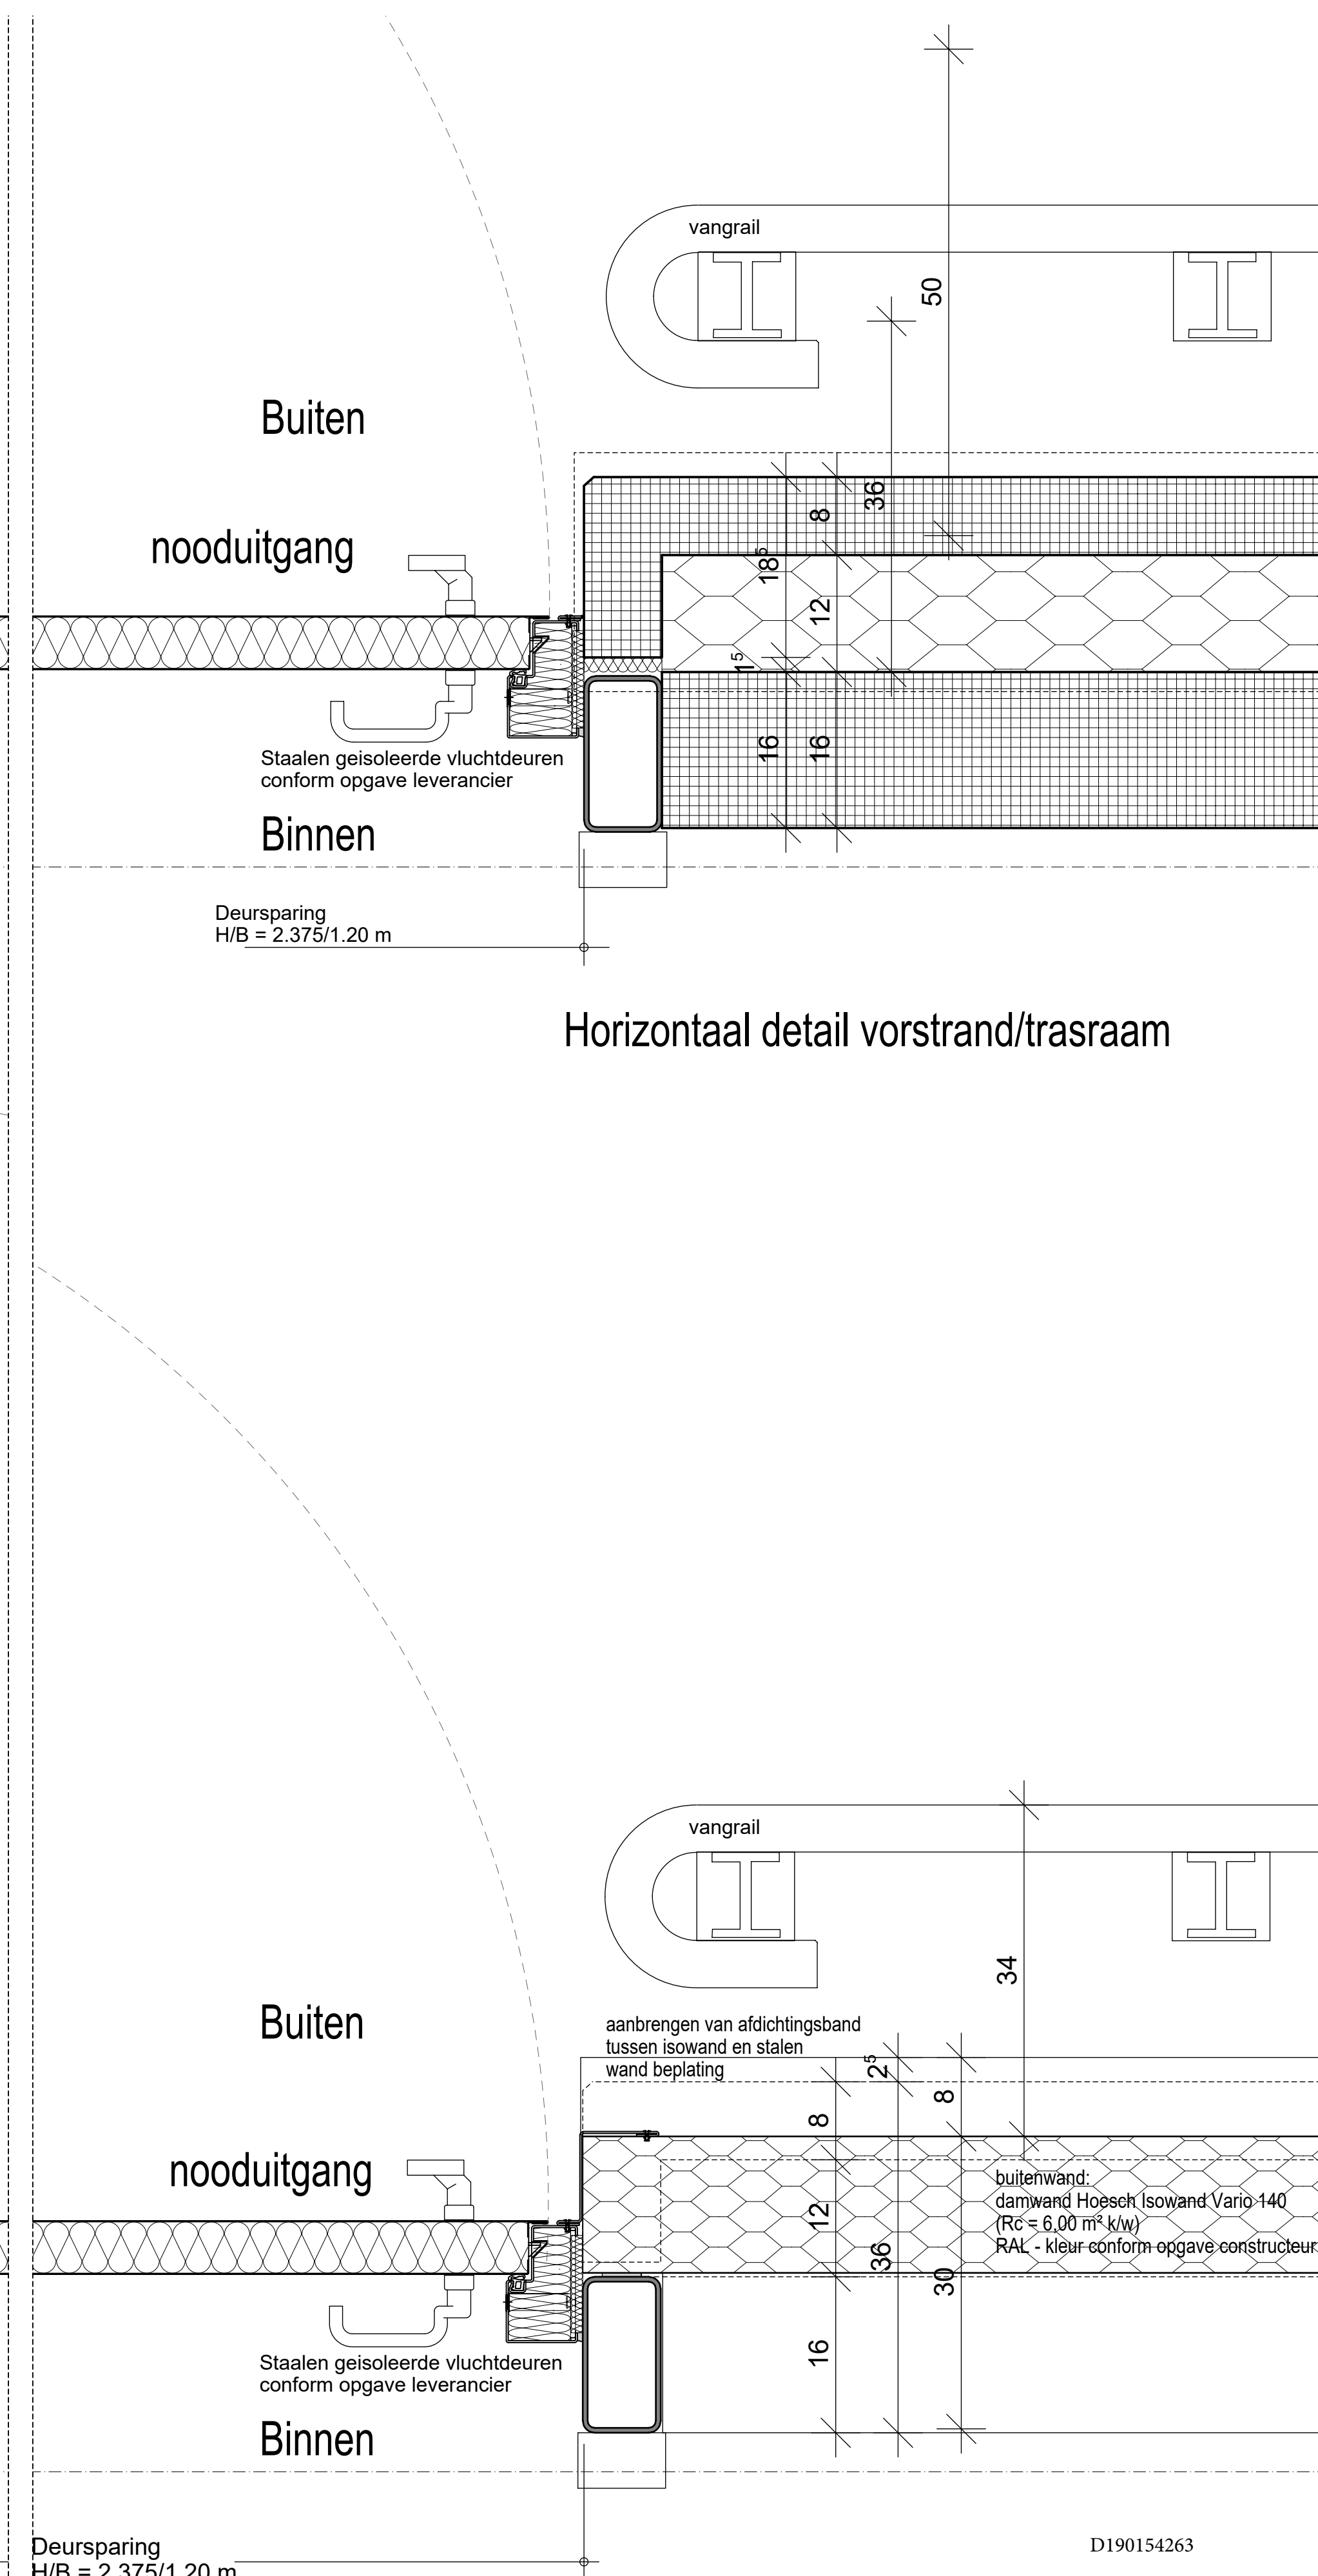

Horizontaal detail gevel/wand

- | | | |
|---------------------------------|--------|----------------|
| mail: info@kubus-architektur.de | Datum: | Handzeichnung: |
| | | April 2015 |