


wind X+ druk

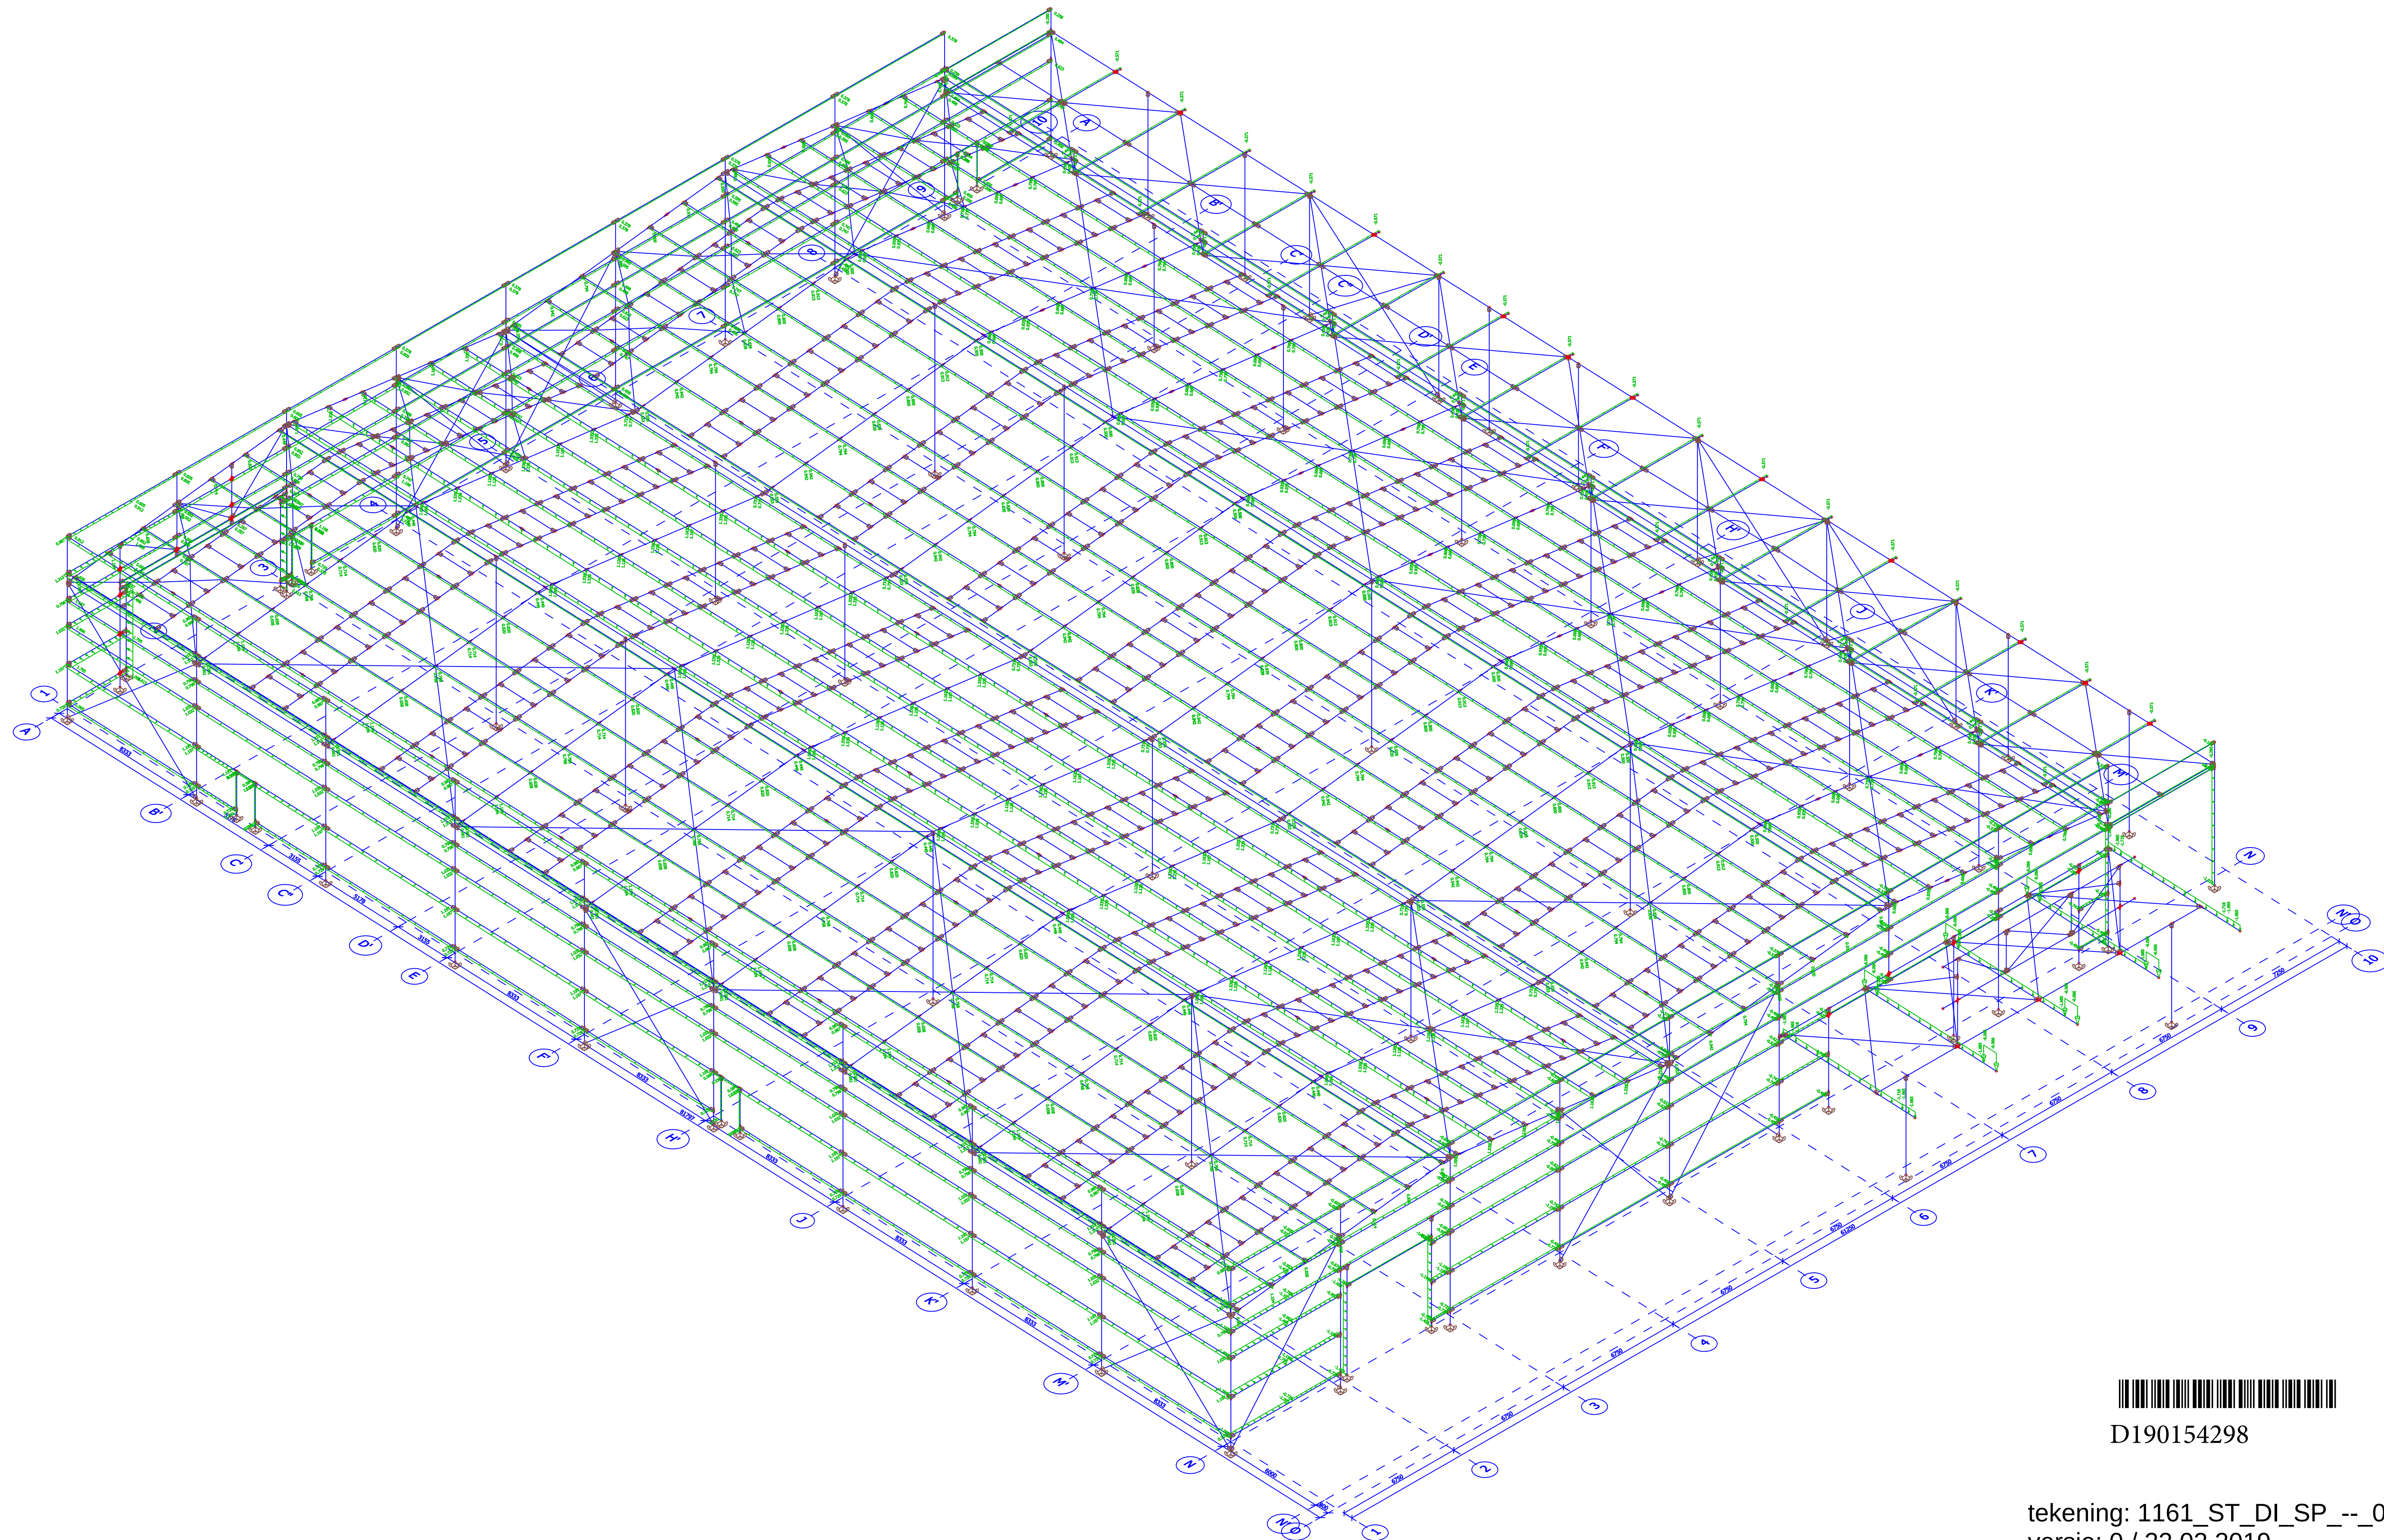

D190154298

tekening: 1161_ST_DI_SP_--_0076_0
versie: 0 / 22.02.2019

BÜRO FÜR KONSTRUKTIVEN INGENIEURBAU

FISCHER + SCHMID GmbH

RITTNERTSTRASSE 23, 76227 KARLSRUHE, TEL. +49 (0)721/94384-0, FAX +49 (0)721/94384-10

PROJEKT :

Hornbach Nijmegen

19.02.2019

W1

-