


wind Y- druk

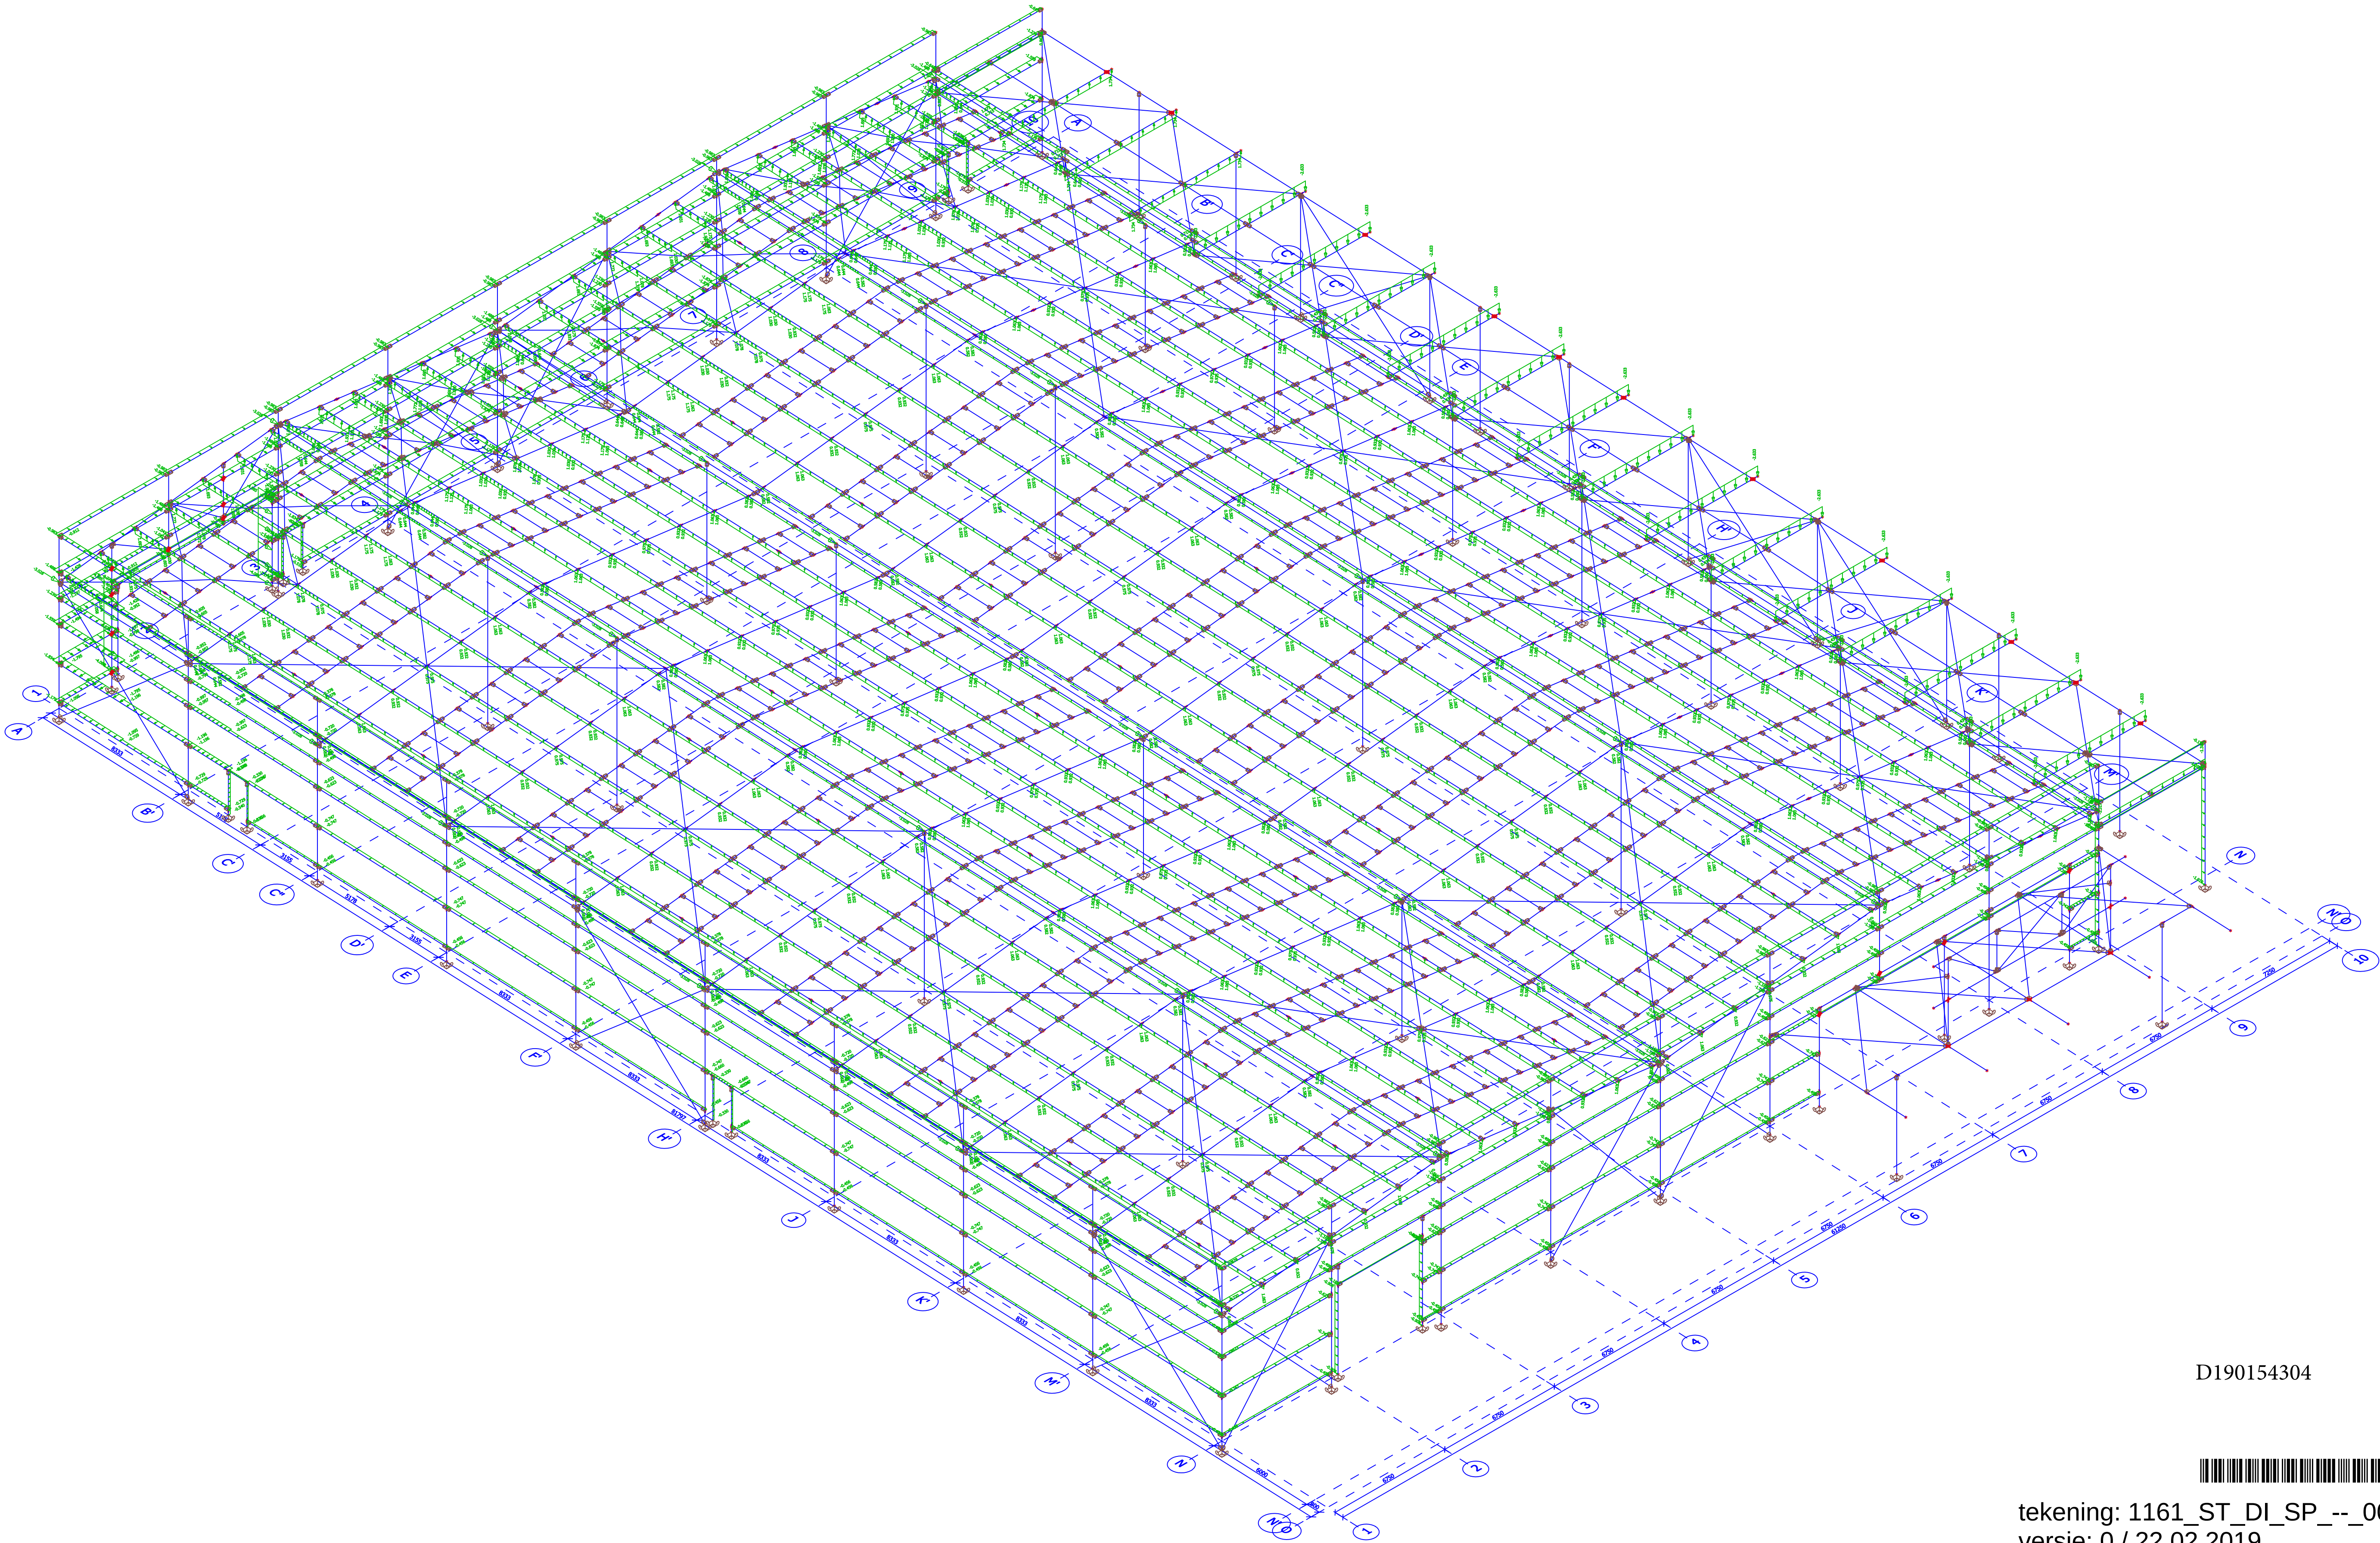

D190154304



tekening: 1161_ST_DI_SP_--_0082_0
versie: 0 / 22.02.2019

BÜRO FÜR KONSTRUKTIVEN INGENIEURBAU
FISCHER + SCHMID GmbH
RITTNERTSTRASSE 23, 76227 KARLSRUHE, TEL. +49 (0)721/94384-0, FAX +49 (0)721/94384-10



PROJEKT :		
Hornbach Nijmegen		
19.02.2019	W7	-