


FRANCISCUS KWEEKSCHOOL BREDA
VOORONTWERP - DEFINITIEF

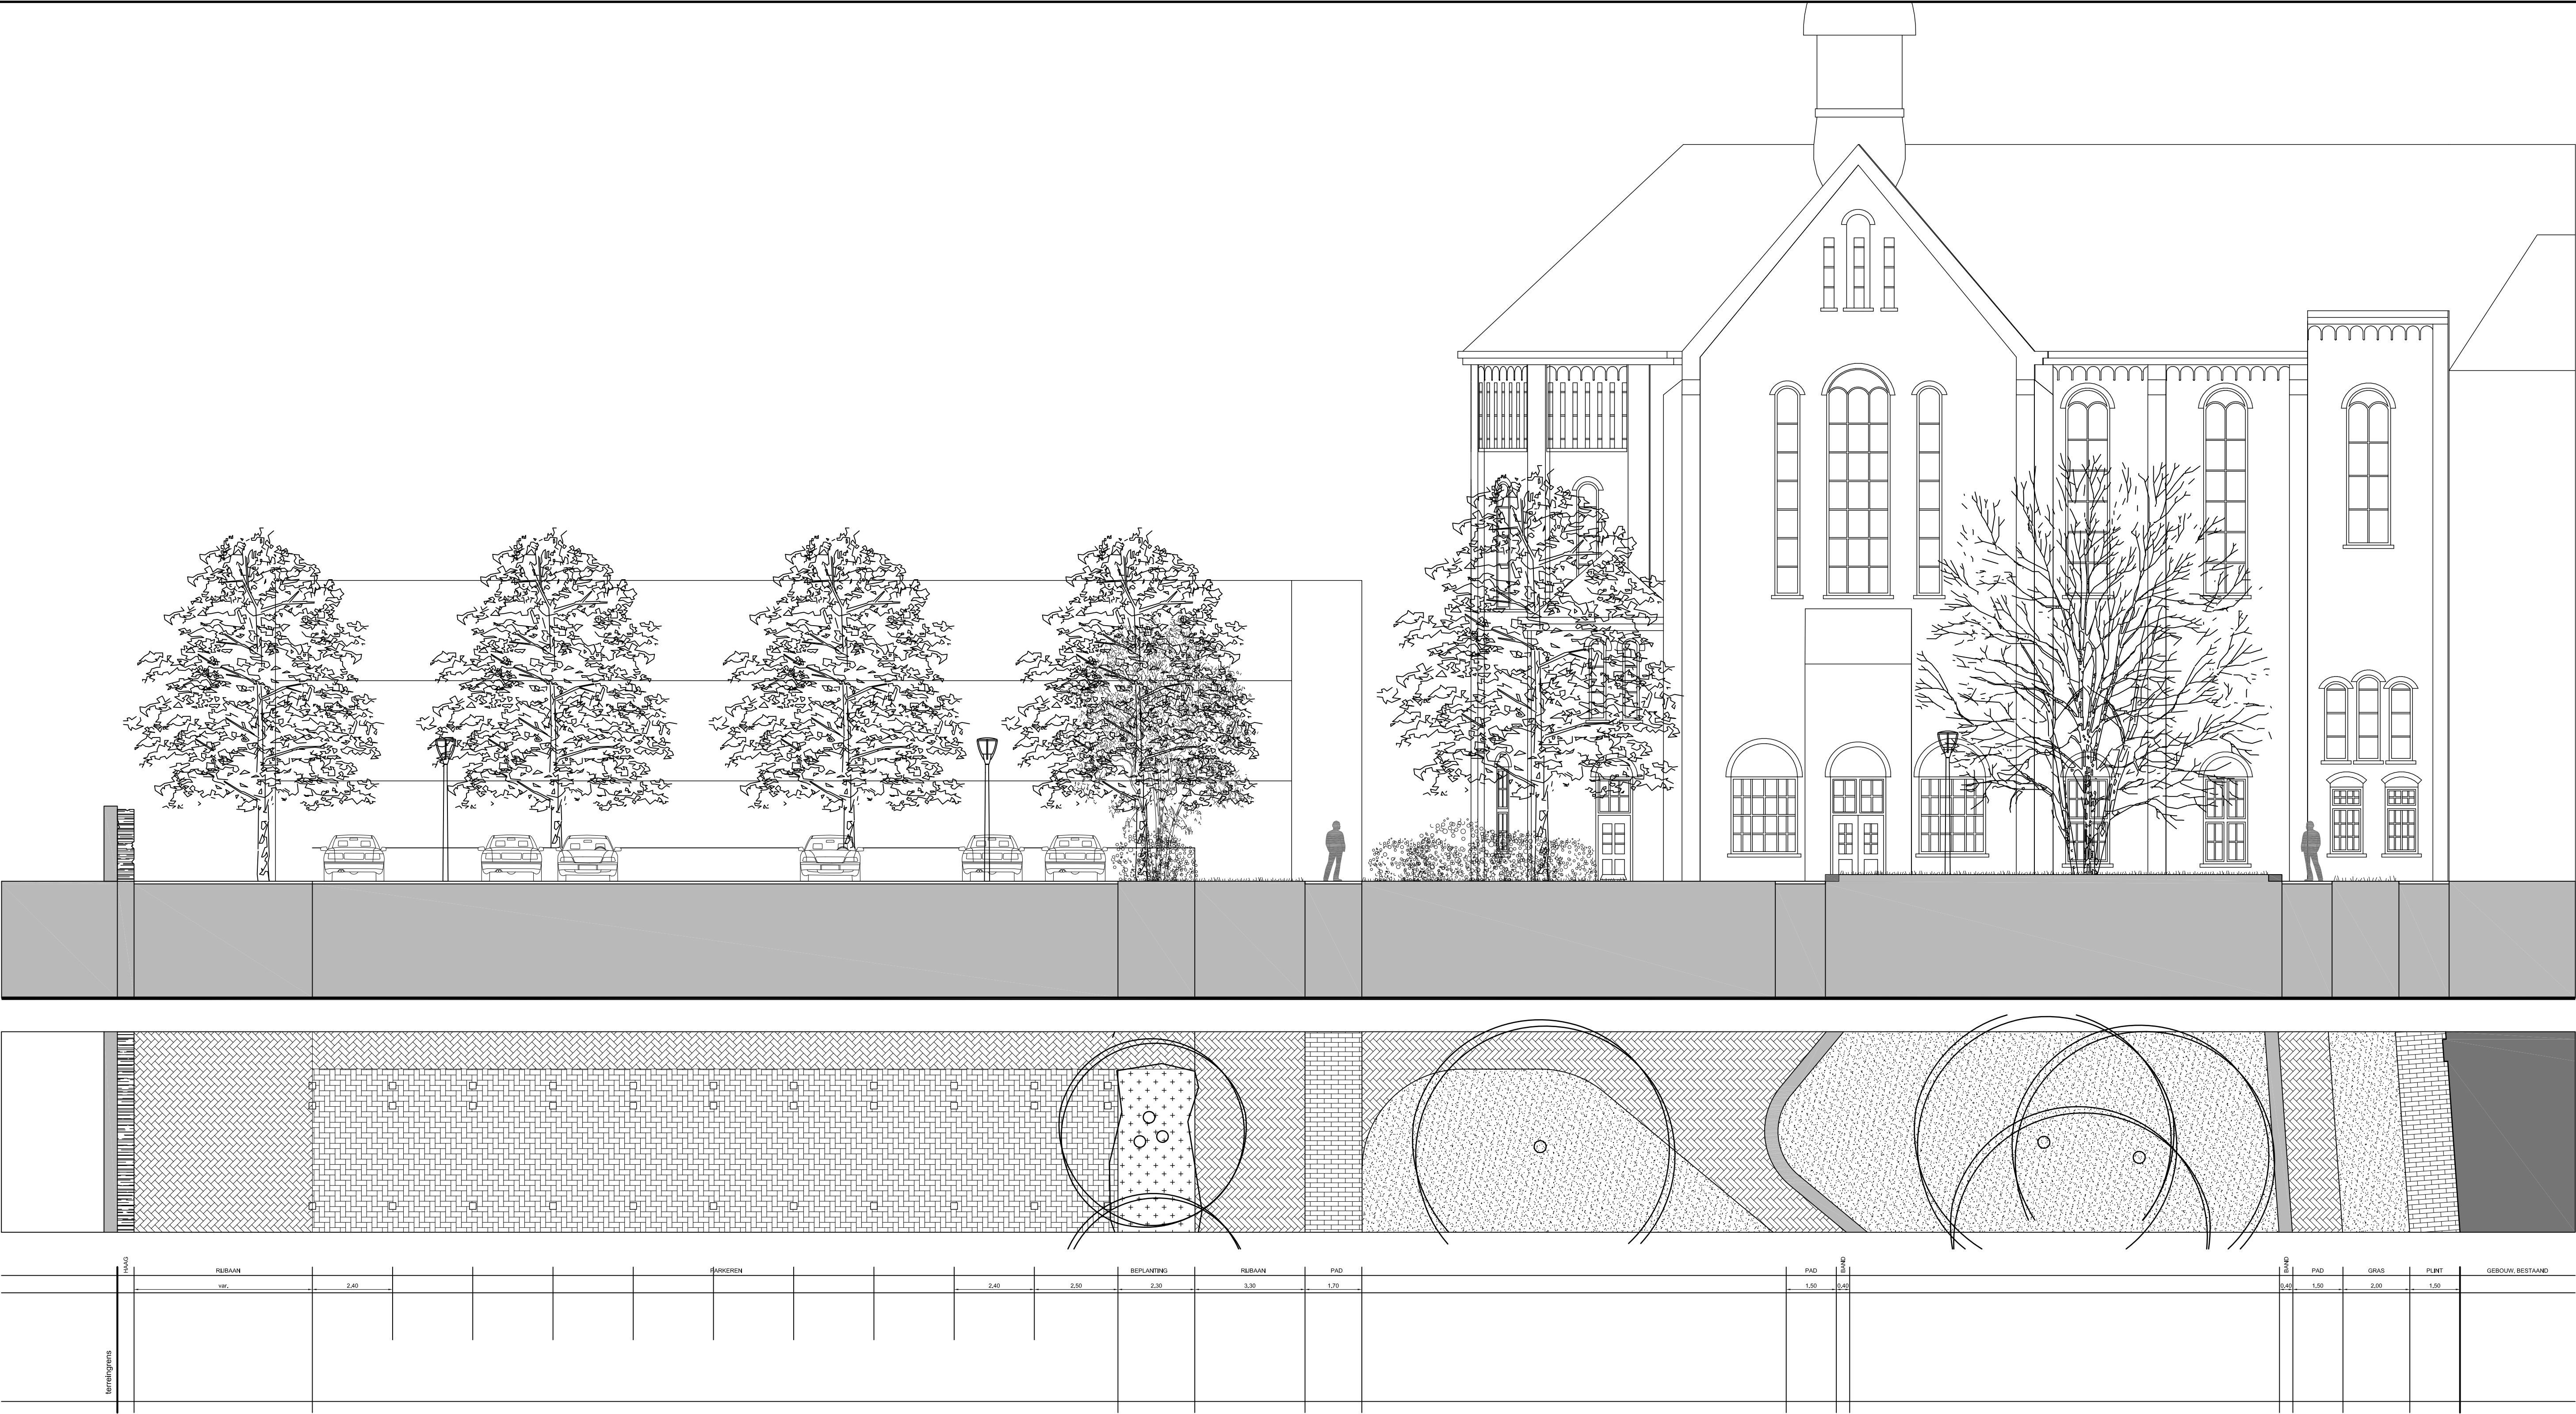

Gemeente Breda

Bijlage 32 bij besluit
Z2018-007041-V1

V&L

3170

3170

DRS01








project
• FRANCISCUS KWEEKSCHOOL
Breda
tekening
• VOORONTWERP DEFINITIEF
DOORSNEDEN A
school
• 1:100
versie 1
• 14-02-2018
versie
• 15-01-2019

MTD
LANDSCHAPSARCHITECTEN

MTD landschapsarchitecten | Zuid-Willemsvaart 142 | Postbus 5225 | 5201 GE 't Hartogenbosch
T 073 6125033 | F 073 6136665 | E mtd@mtd.nl | I www.mtd.nl

[illegible]

3170_VO breda kweekschool_v08.dwg

A scale bar indicating a distance of 10 meters. The bar is divided into 10 equal segments, with the first segment being slightly longer than the others. The number '0' is at the left end and '10m' is at the right end.

3170

werknummer

DRS02

plafuimnummer

project

FRANCISCUS KWEEKSCHOOL
BREDA

tekening

VOORONTWERP DEFINITIEF
DOORSNEDE B

schaal

1:100

14-02-2018

16-03-2018

WR

100

M

T

D

LANDSCHAPSARCHITECTEN

MTD landschapsarchitecten | Zuid-Willemsvaart 142 | Postbus 5225 | 5201 GE 's-Hertogenbosch
T 073 6125033 | F 073 6136665 | E mtd@mtdls.nl | I www.mtdls.nl