


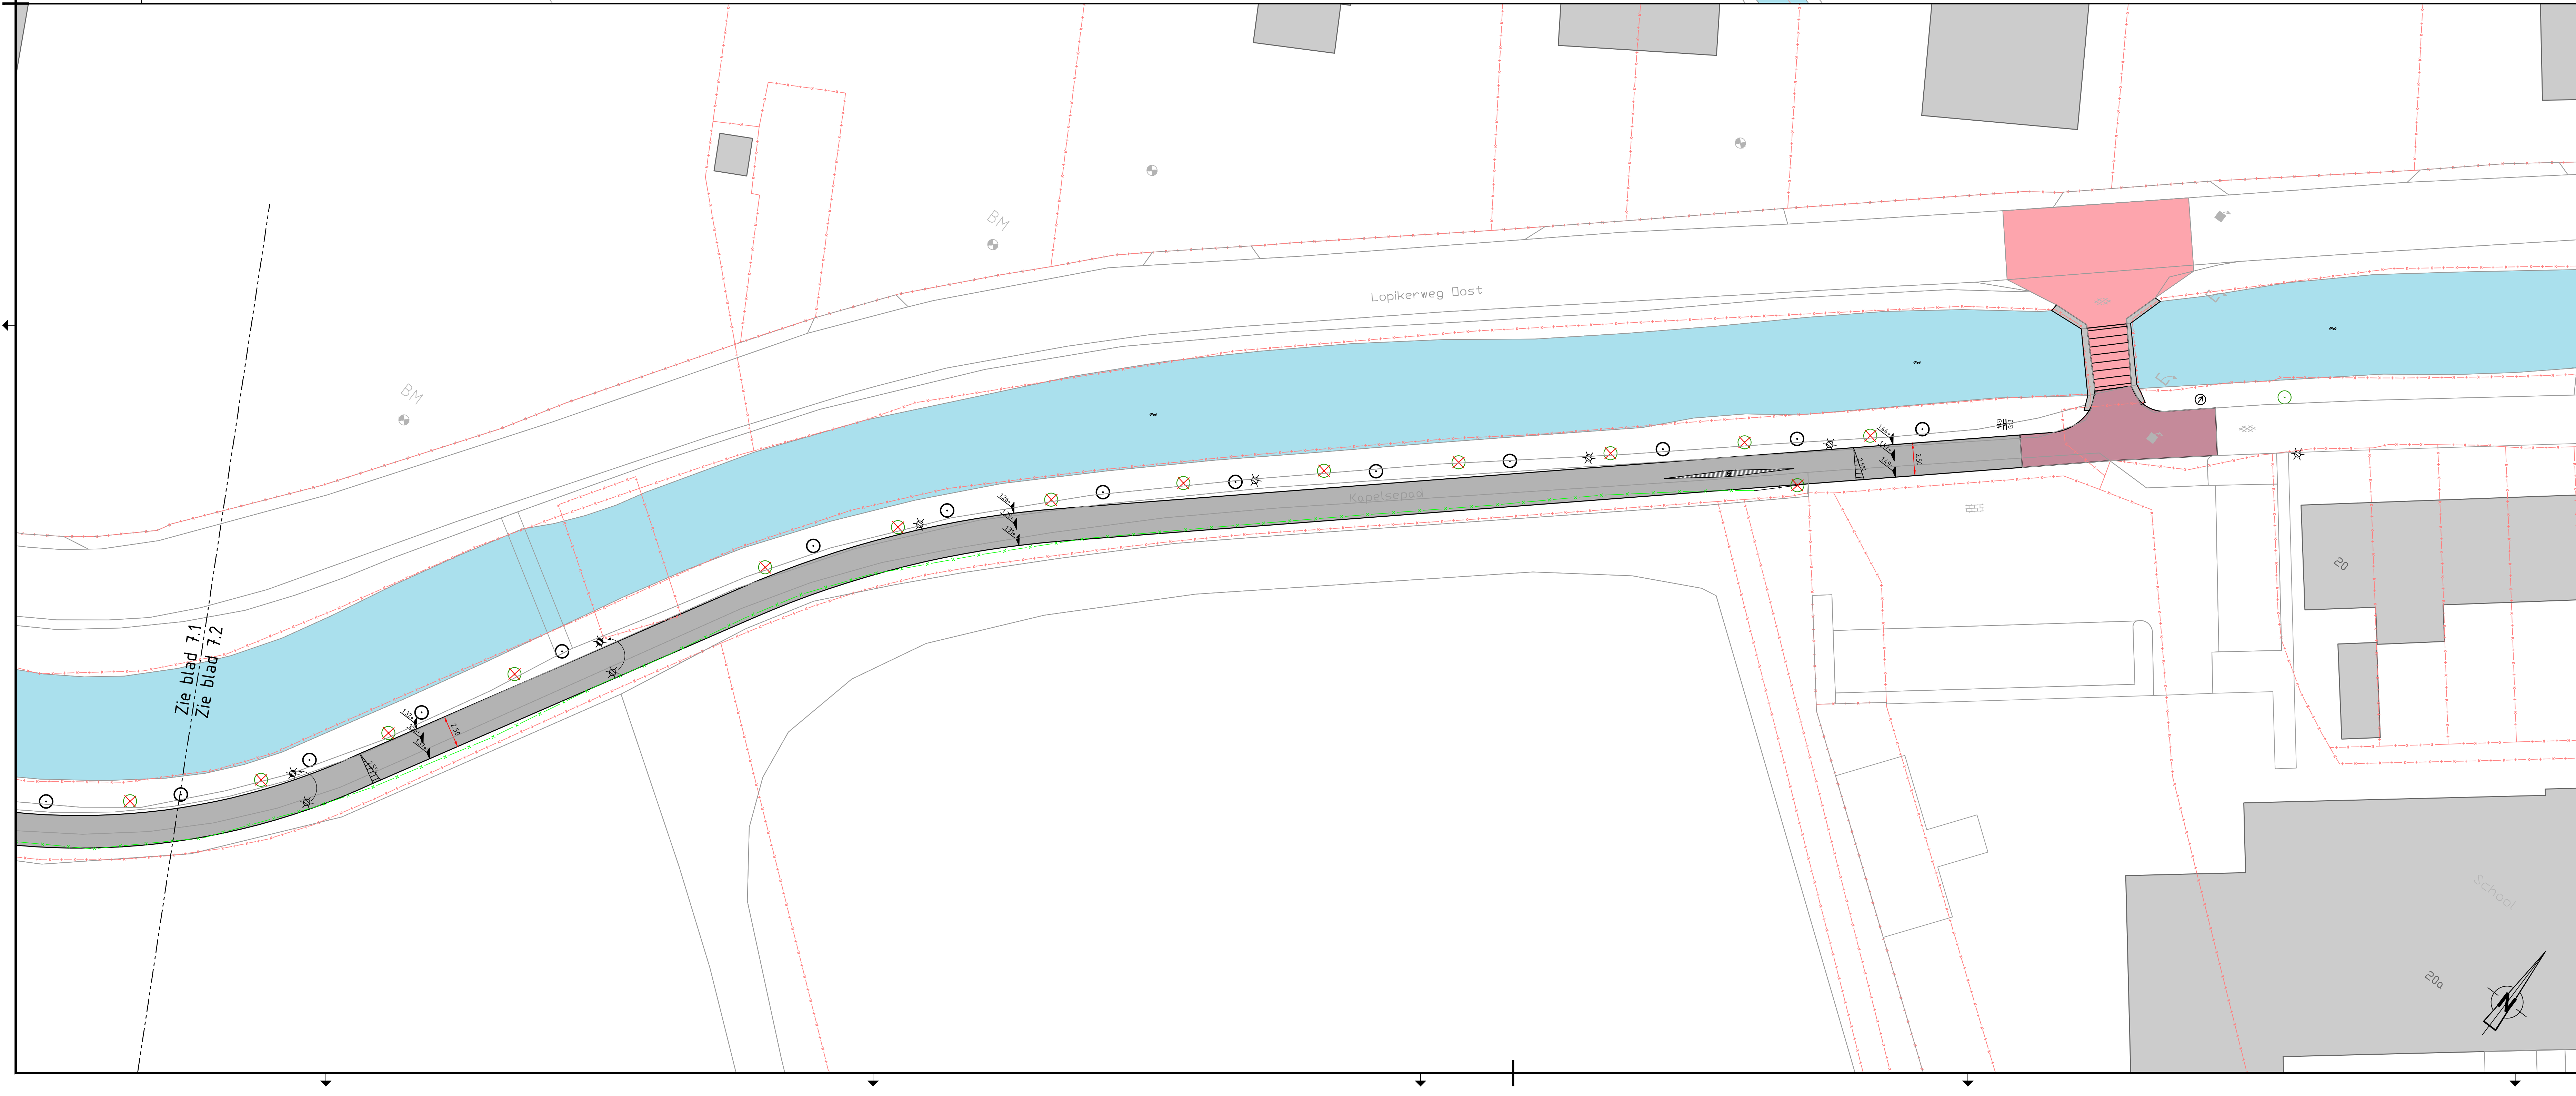

- | VERGEE  | DATUM      | GESTREND | SECONTROLEER |
|---------|------------|----------|--------------|
| D.01    | 27-6-2019  | DEKN     | PAVE         |
|         |            |          |              |
|         |            |          |              |
|         |            |          |              |
|         |            |          |              |
| SCHAAL  | 1:200      |          |              |
| FORMAAT | A0         |          |              |
| STATUS  | Definitief |          |              |
| NOMMER  | 2019-0027  |          |              |
| BLOK    | 7/9        |          |              |