

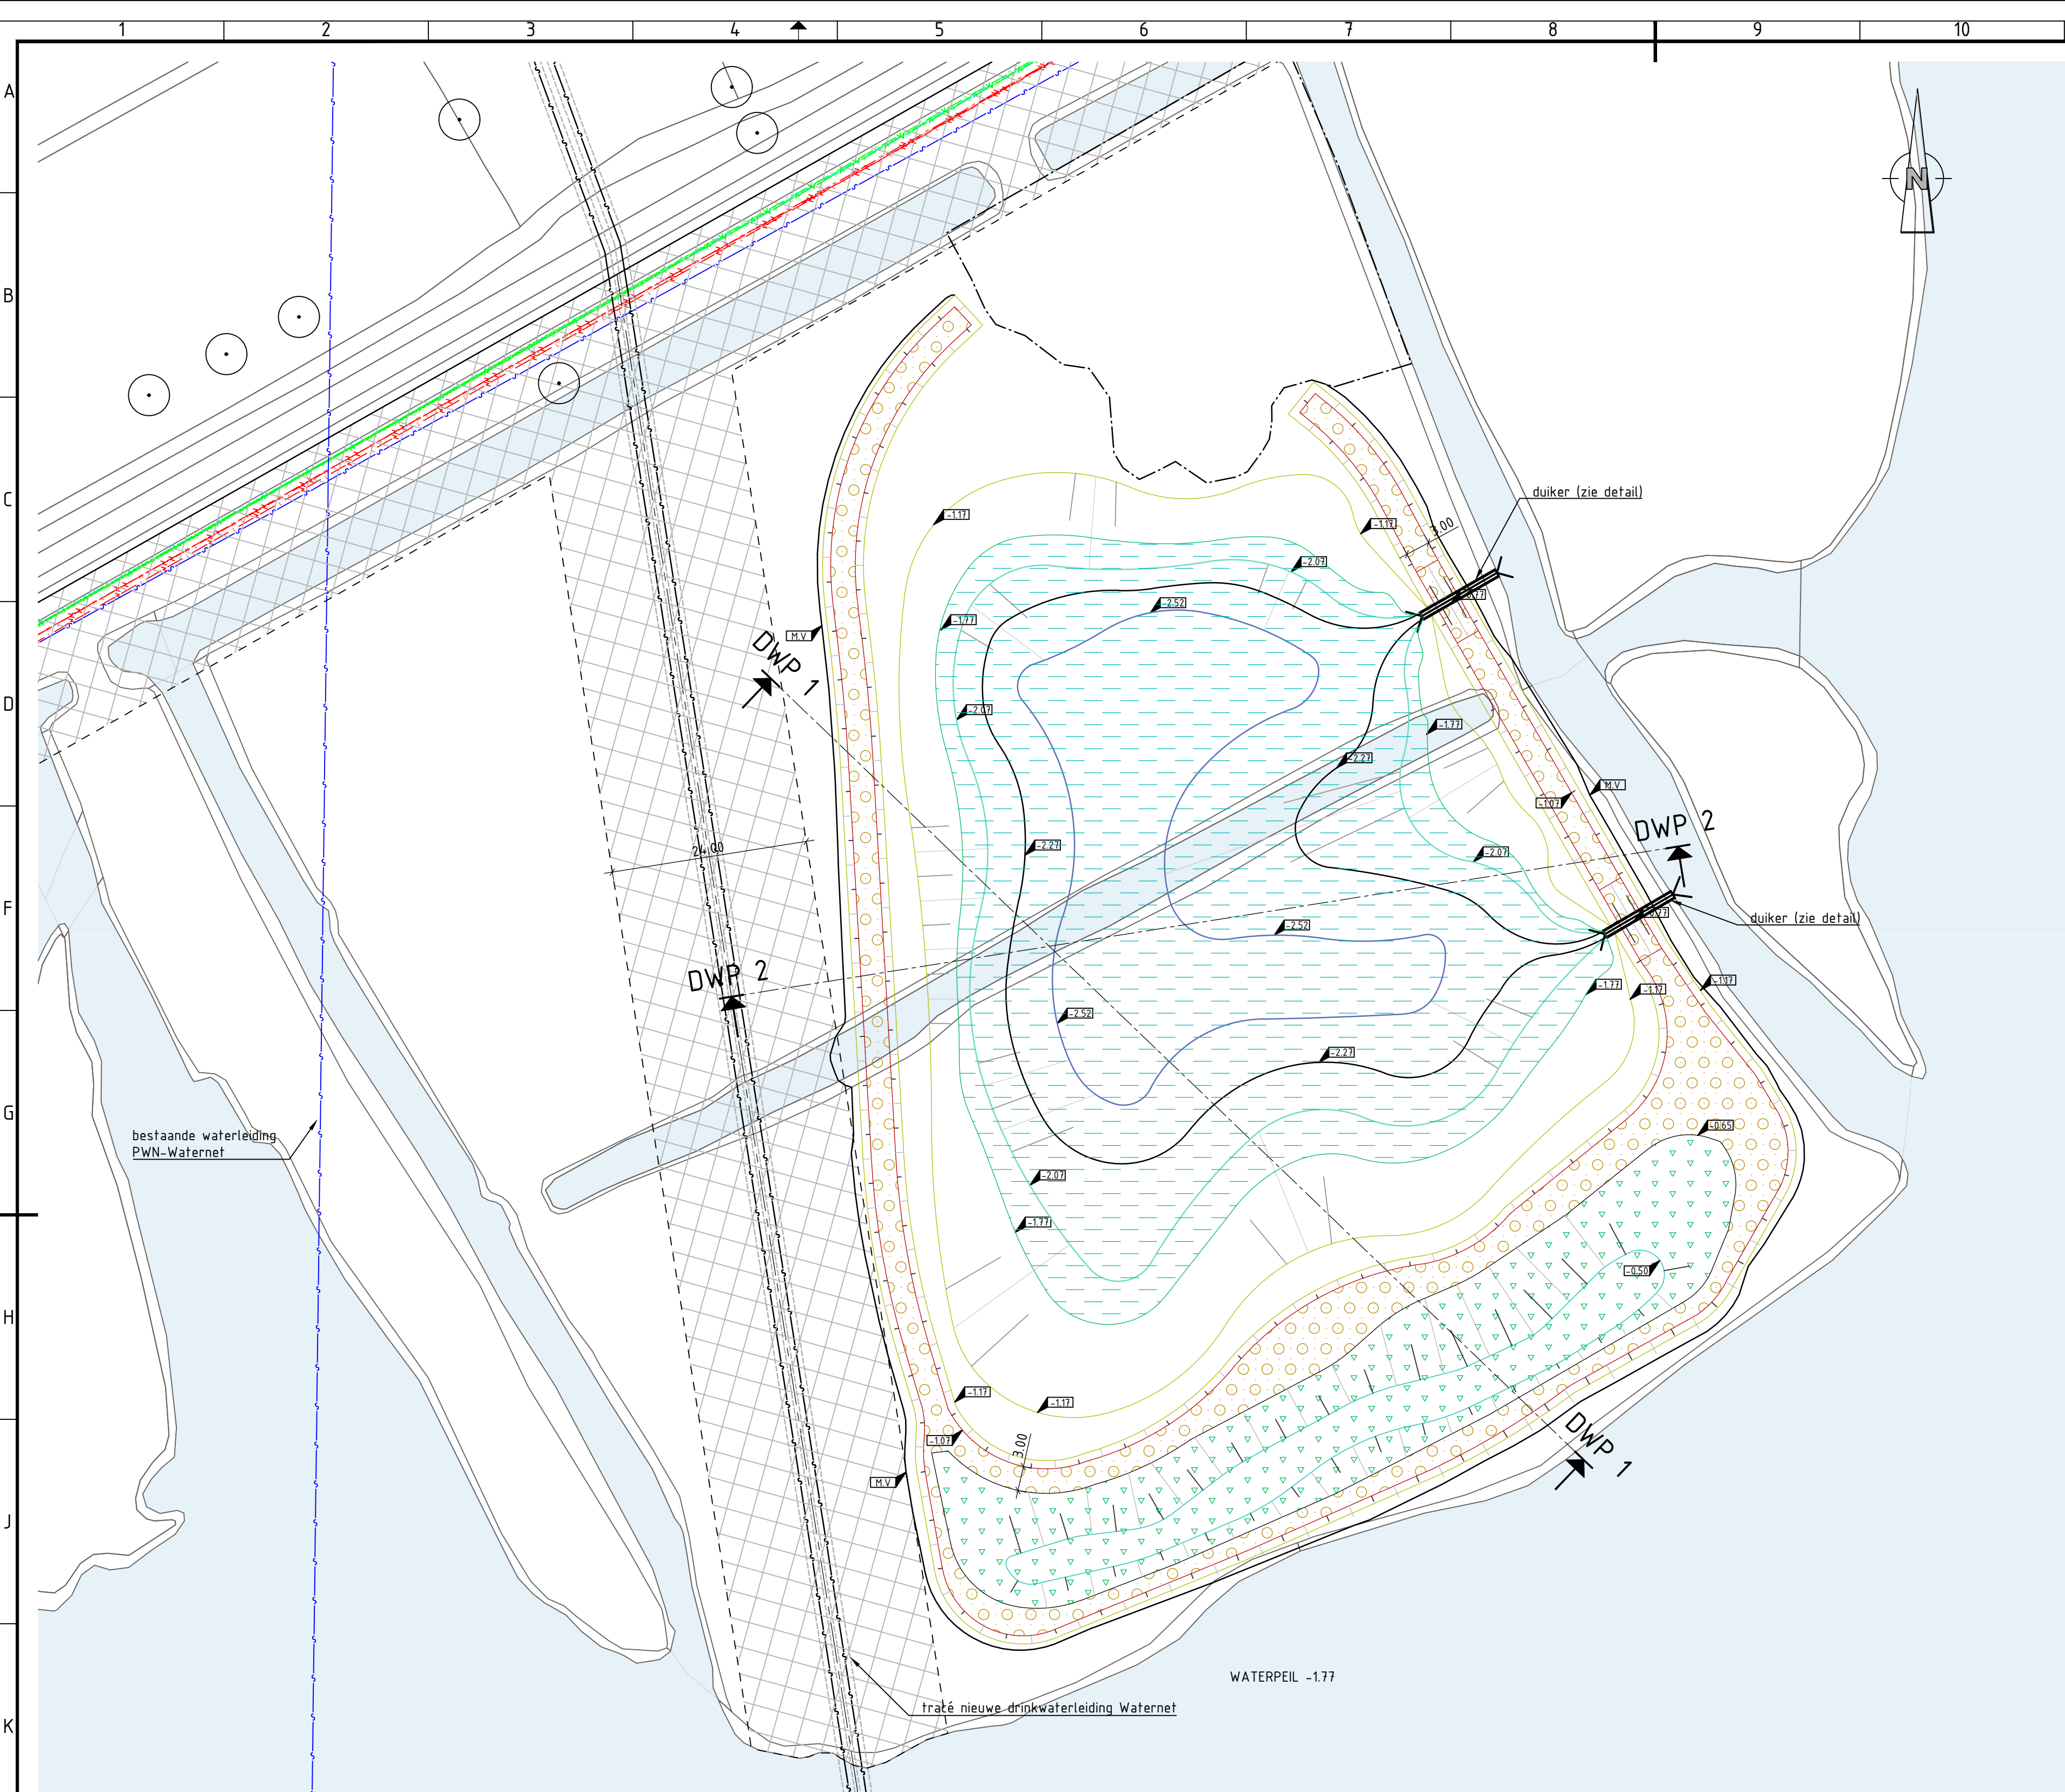


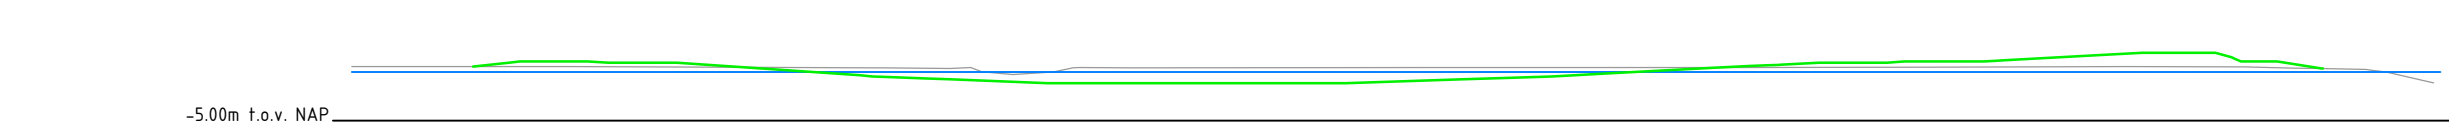


Situatie
SCHAAL 1 : 500

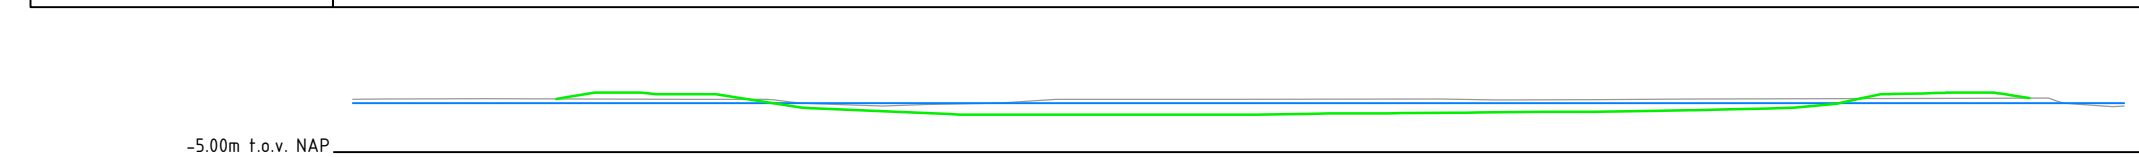

Dwarsprofiel DP-01
Schaal 1:500

[illegible]

Dwarsprofiel DP-02
Schaal 1:500

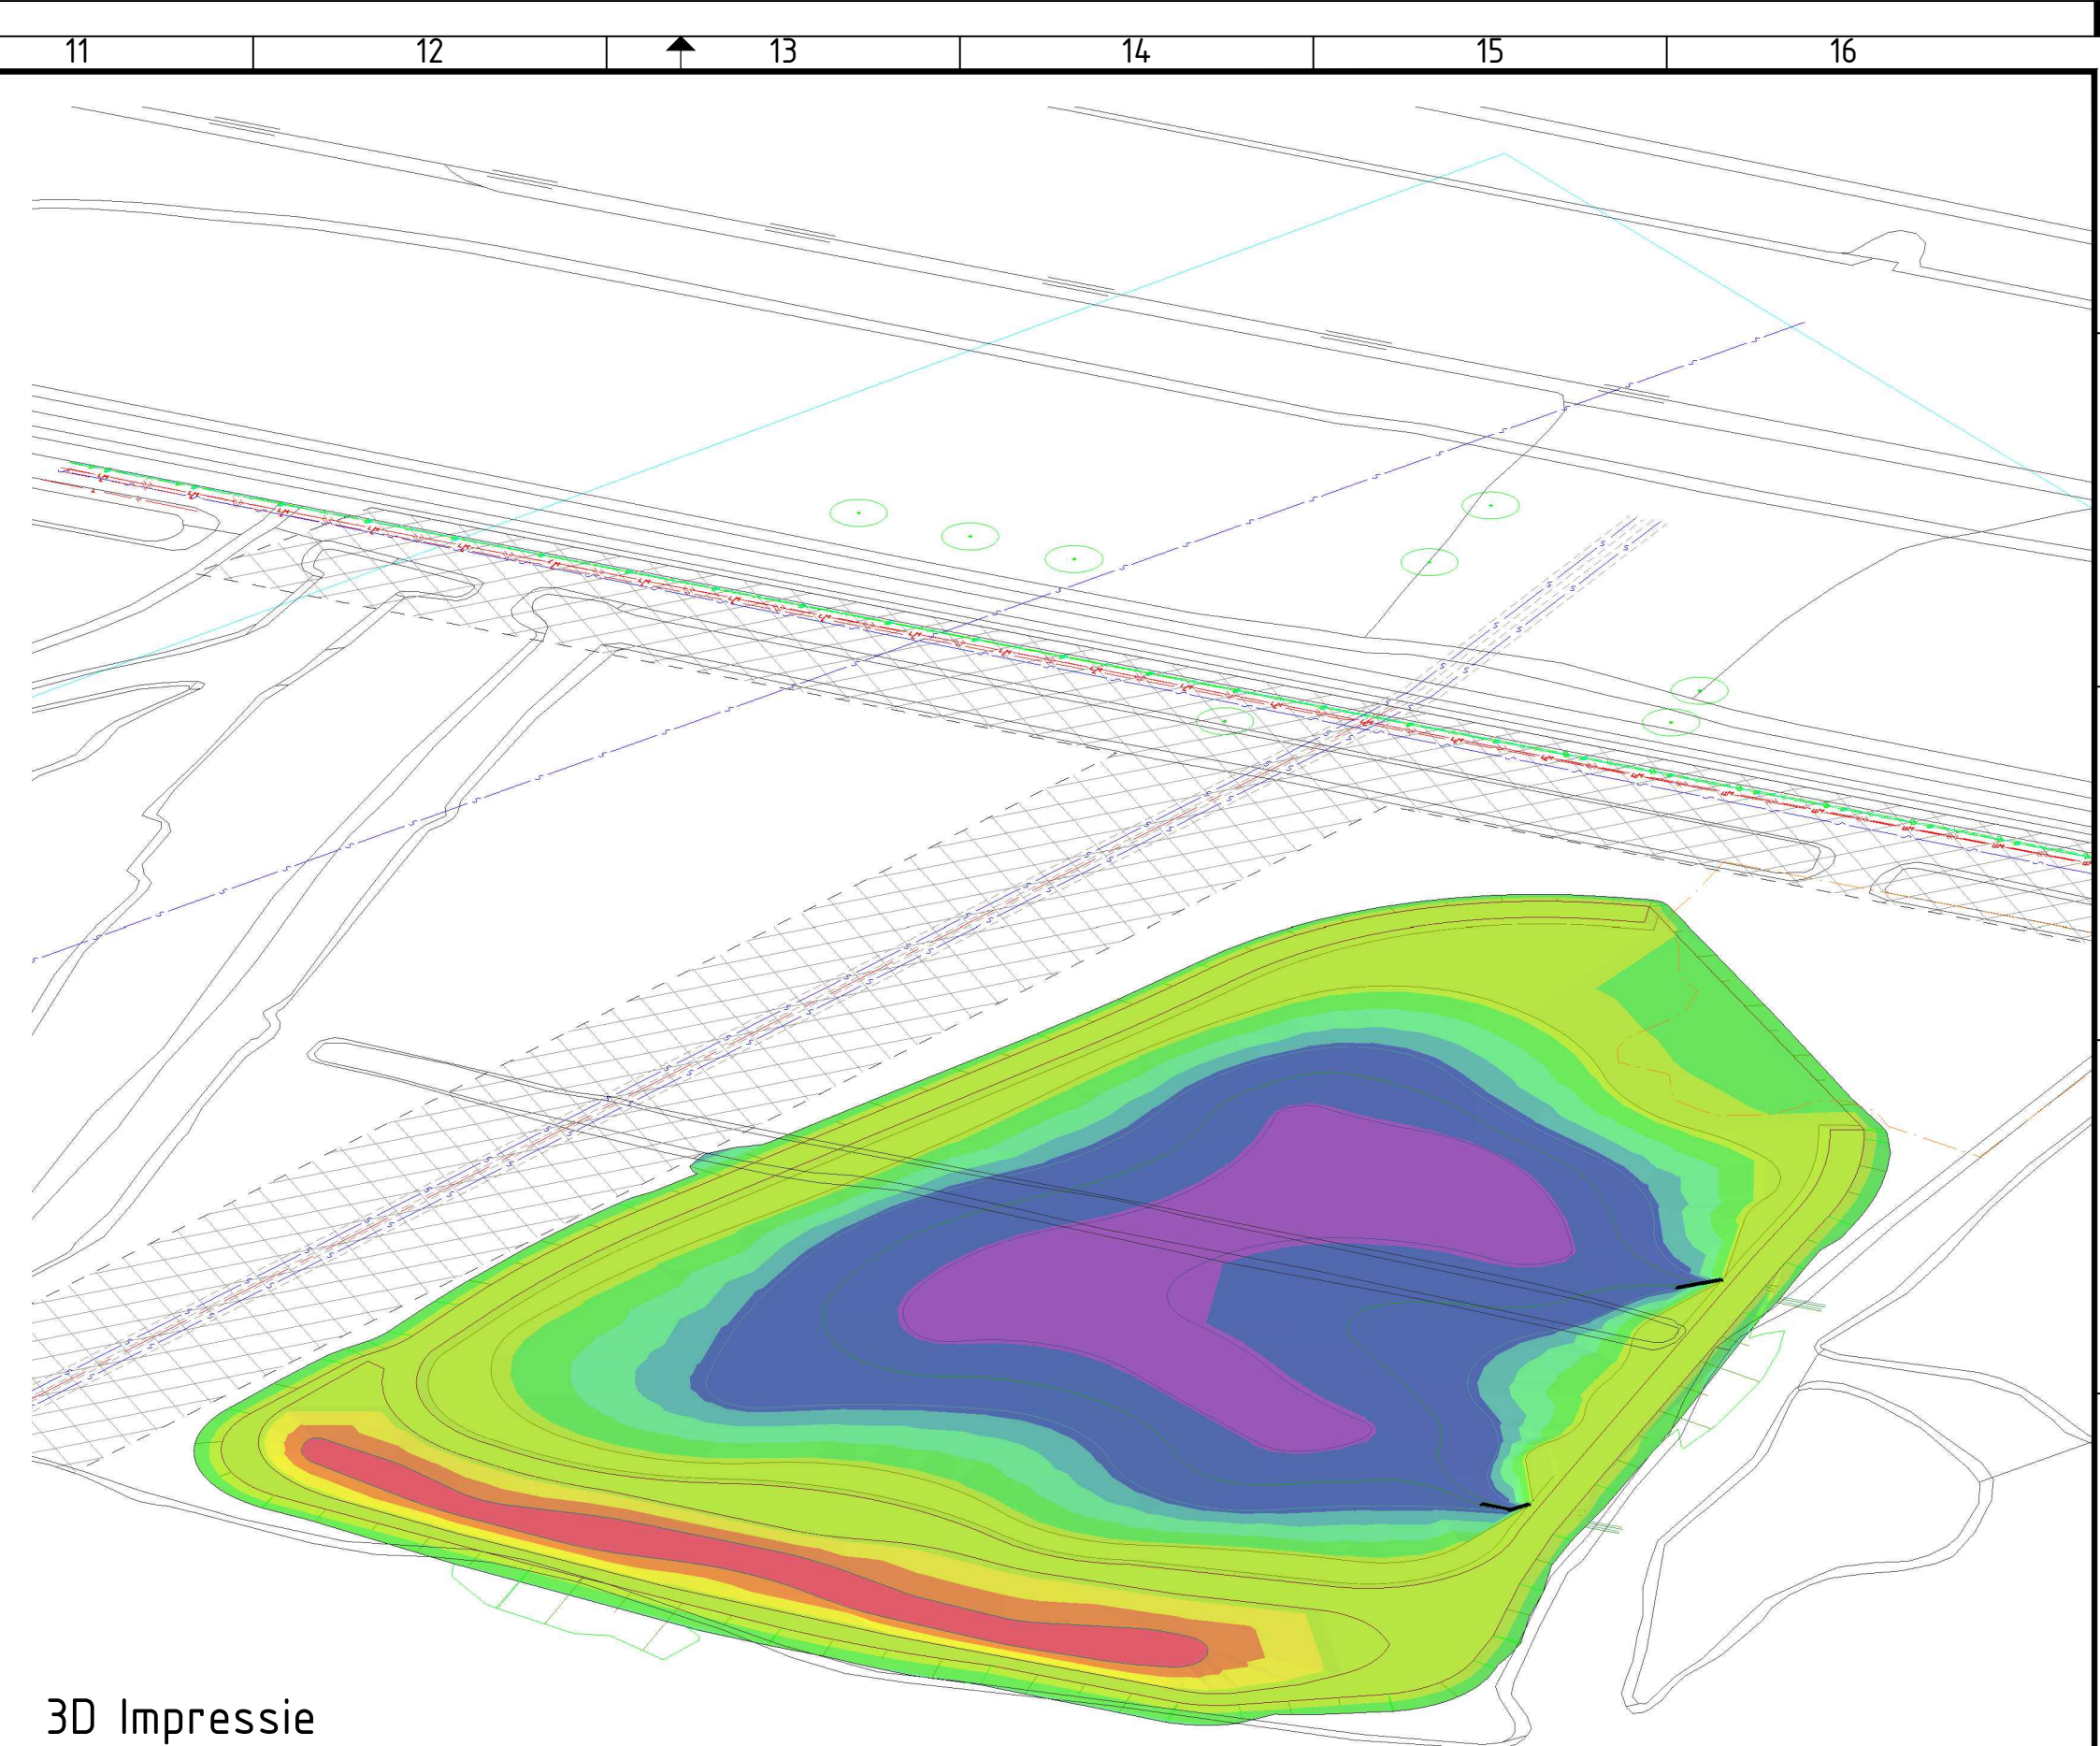[illegible]

3D Impressie

Verklaring

The diagram illustrates the cross-section of a water retention structure, showing the following components from top to bottom:

- beschermingszone** (protection zone): The top layer, indicated by a hatched pattern.
- vijverpartij** (pond structure): The main body of the pond, with a water level indicated by a dashed line and the text "waterstand -1,77 m NAP".
- aanvullen grond tbv onderhoudspad** (filling ground for maintenance path): A layer of ground with circular patterns, likely representing gravel or similar material.
- aanvullen grond tbv ophoging** (filling ground for raising): A layer of ground with triangular patterns, likely representing gravel or similar material.
- contour verontreiniging** (contamination contour): A horizontal line representing the boundary of contamination.
- ontwerphoogte** (design height): A layer with a diagonal line and the text "-1,77", indicating the design height.
- duiker beton Ø800 mm (1x9,60m en 1x10,60m)** (concrete diver Ø800 mm (1x9.60m and 1x10.60m)): The bottom layer, represented by a thick black line with a diver symbol.

Kabels & leidingen

	DATA COLT		ET_LS LIANDER
	DATA KPN		ET_MS LIANDER
	DATA LIANDER		VRIJVERVAL AMSTELVEEN
	DATA ZIGGO BV		WATER PWN
	GAS_LD STEDIN		WATER WATERNET
	ET_LS AMSTELVEEN		

Grondhoeveelheden	m ³
ontgraven weiland/vijver	4350
aanvullen weiland/pad/ophoging	2870
resthoeveelheid	1480

4.0	Definitieve uitgave	20-03-2019
3.0	Derde uitgave	14-02-2019
2.0	Tweede uitgave, aanpassing ontwerp	11-02-2019
1.0	Eerste uitgave	04-06-2018
uitgave	wijzigingen	datum

Herinrichting weilandperceel


Kleine Poelakker
Natuurontwikkeling ontwerp vijfverpartijen
inclusief klic-melding

Aveco de Bondt
 ingenieursbedrijf

Burgemeester van der Borchstraat 2
Postbus 64
7450 AB Holten
T +31 (0)548 85 33 33
E holten@avocodebondt.nl

Hoogheemraadschap Rijnland

	getekend	gecontroleerd	gezien	project nr.	181143	blad 01 van 01	status	DEFINITIEF	versie
naam/par	NPO	JNP	TVS	schaal	1:500	tek.nr.	181143-T-3001-01		4.0
datum	20-03-2019	20-03-2019	20-03-2019	formaat	A1				

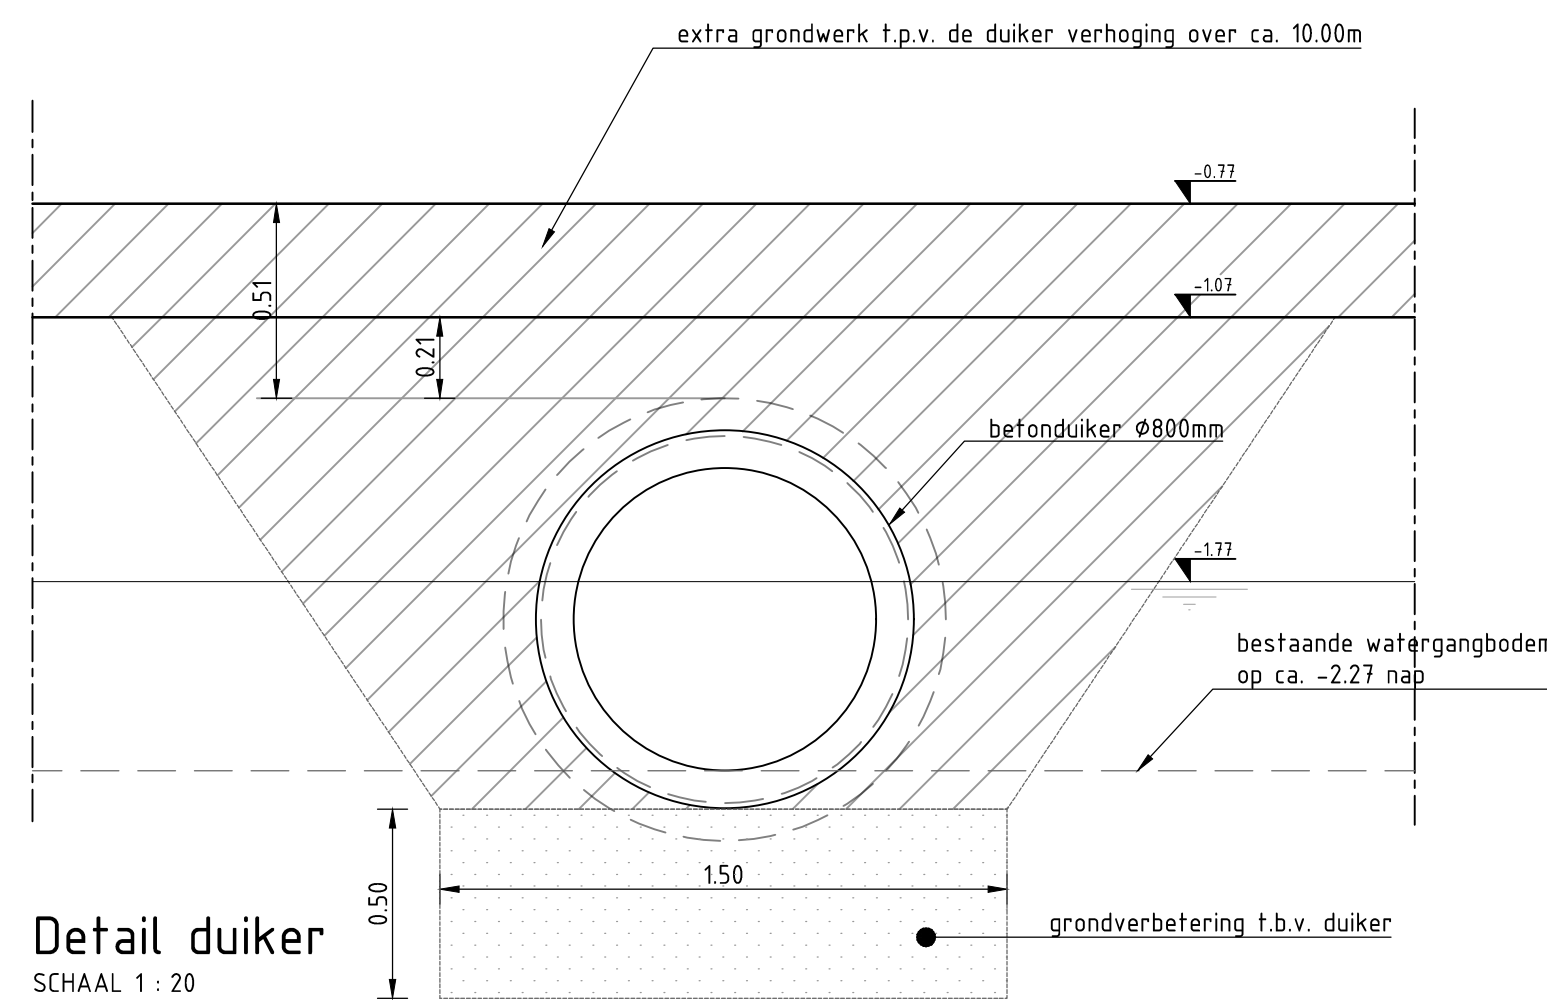

Detail duiker
SCHAAL 1 : 20