


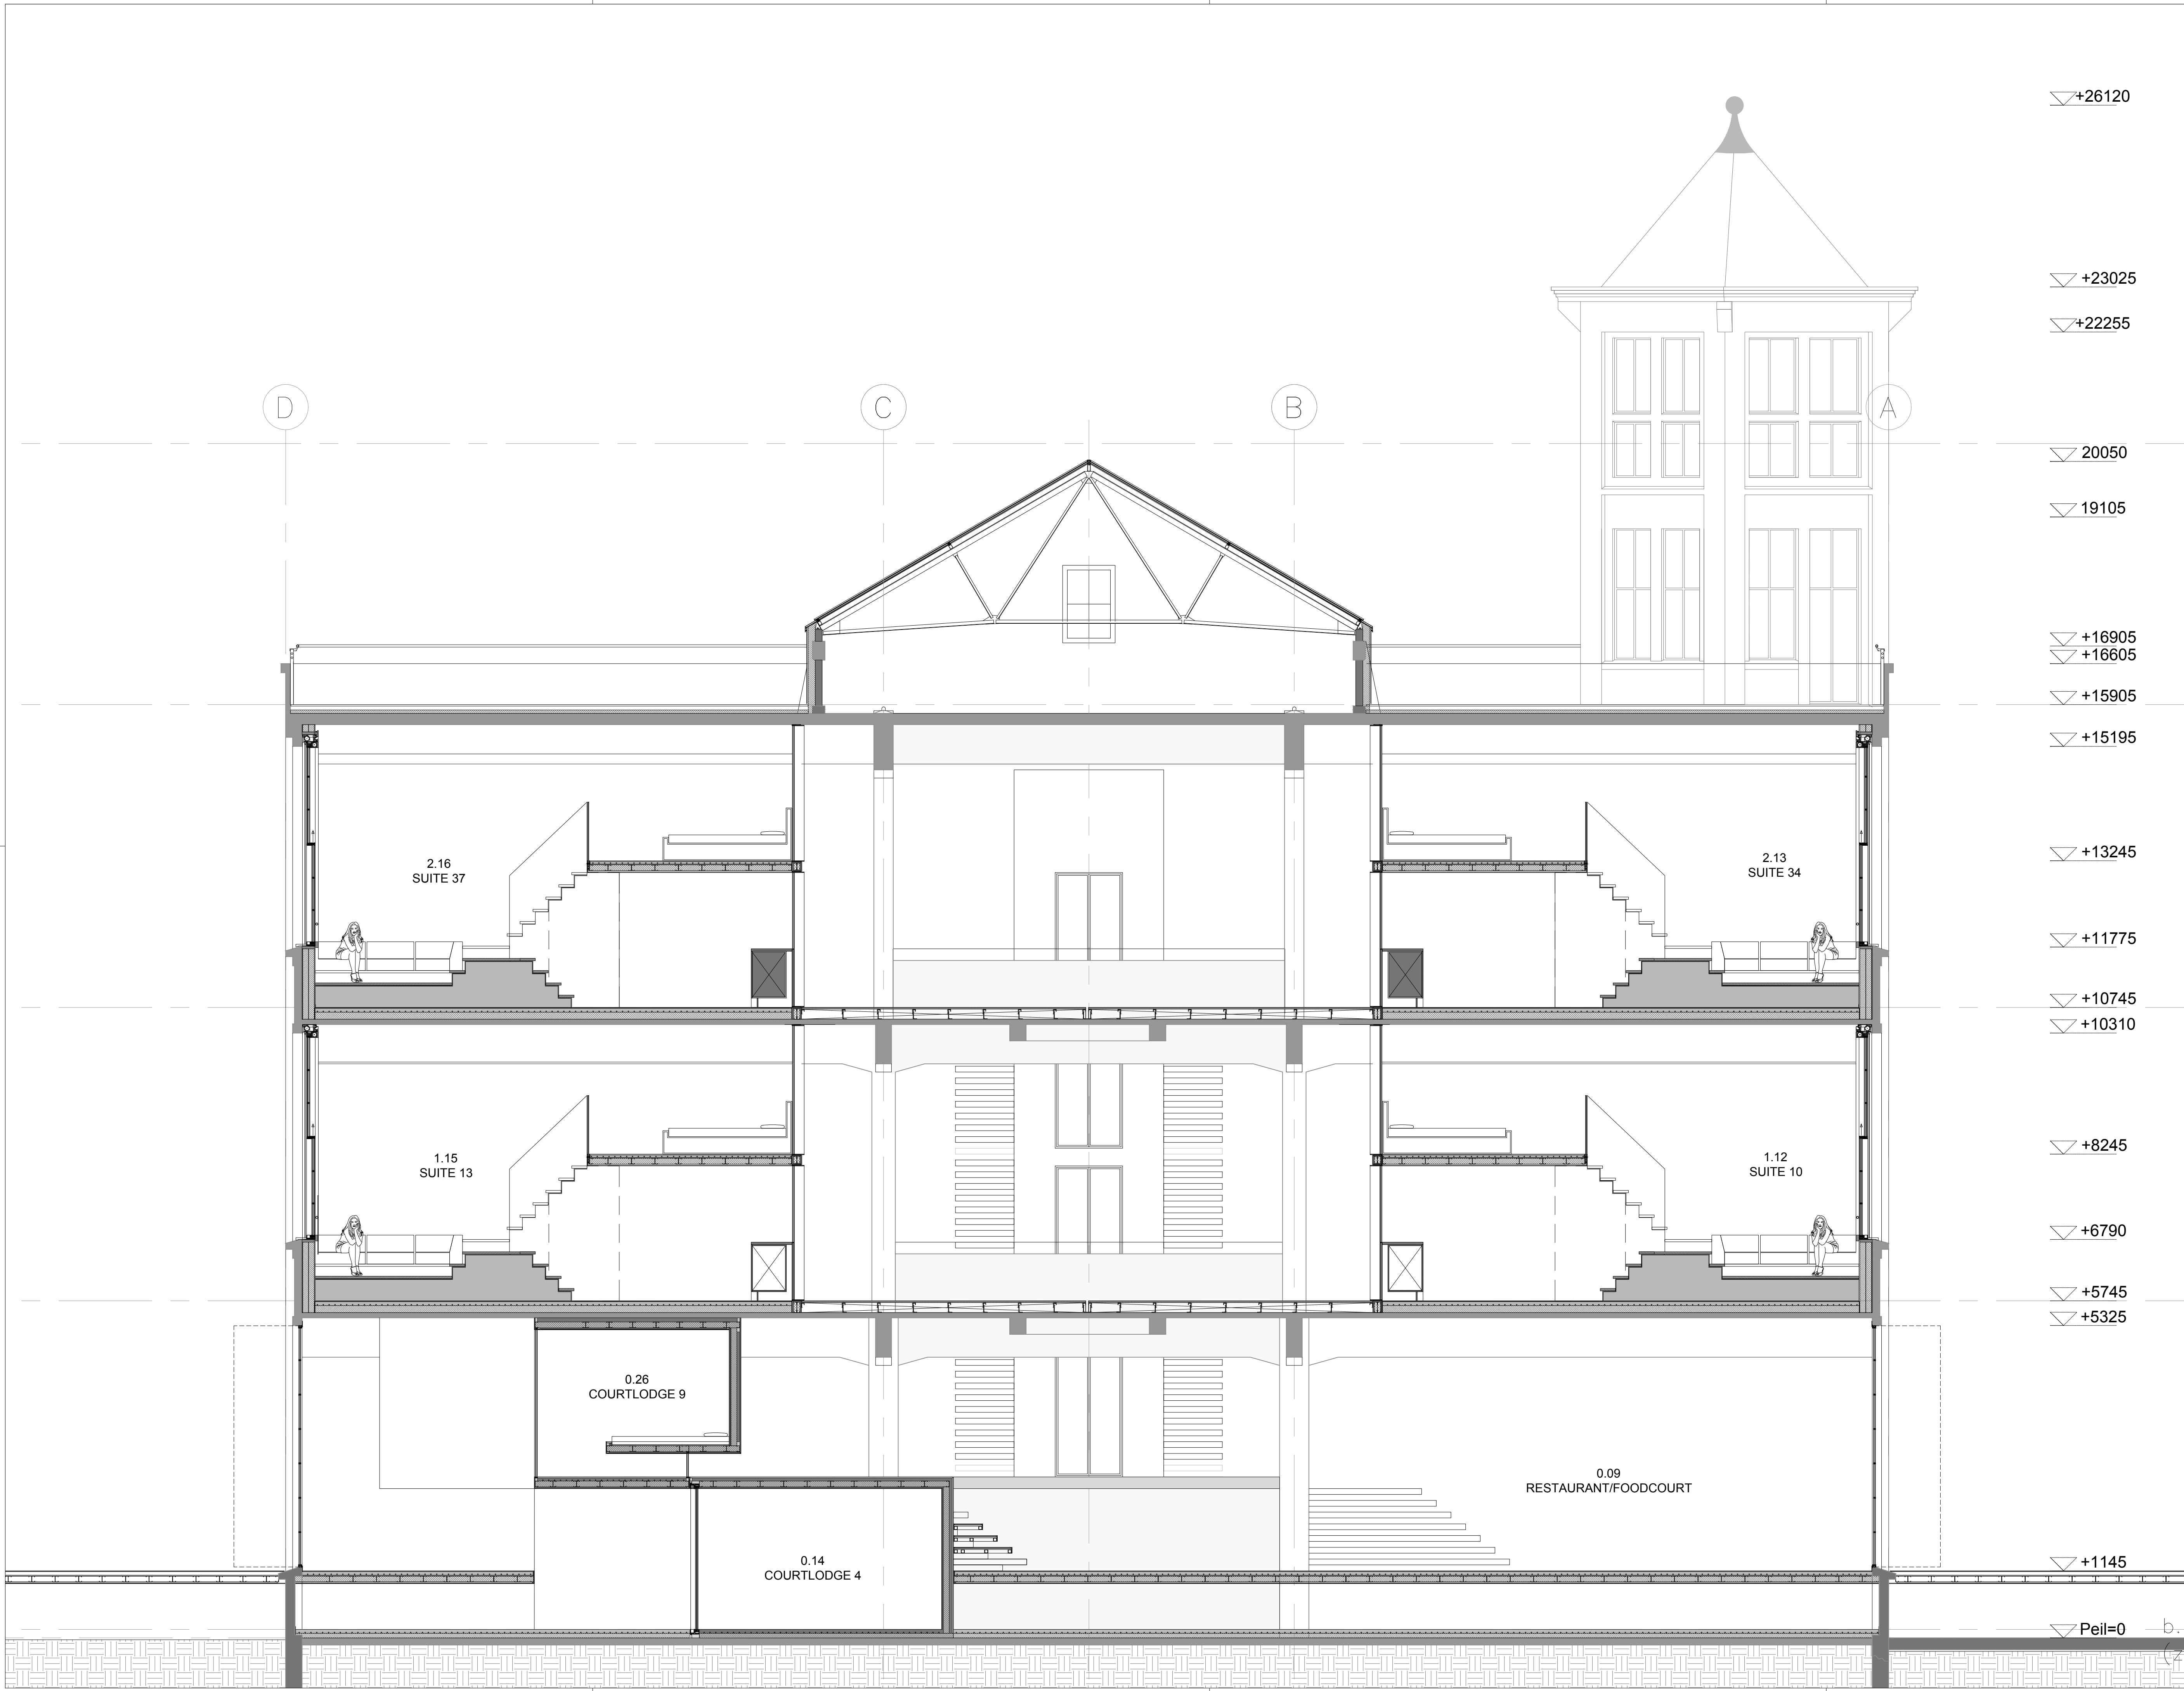

▽+26120

▽+23025

▽+22255

▽ 20050

▽ 19105

▽ +16905

▽ +16605

▽ +15905

▽ +15195

▽ +13245

▽ +11775

▽ +10745

▽ +10310

▽ +8245

▽ +6790

▽ +5745


▽ +5325

▽ +1145

▽ Peil=0

LOKERSE ARCHITECTEN

Atelier Dishoek
Pompstation 6
4373 RN Dishoek
Atelier Rotterdam
Veerhaven 7
3016 CJ Rotterdam

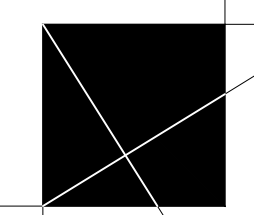

Tel +31 (0)6 29403190
Timko@lokersearchitecten.nl

Project:
Timmerfabriek
Opdrachtgever:
Timmerfabriek BV
Adres:

OMGEVINGSVERGUNNING

Datum: 30 11 2018

Revisie:

Getekend: TLO

Gecontroleerd: Ir. T.J. Lokerse

Formaat: A1

Schaal: 1:50

Maten in mm

Tekening nummer:

DO-12

DOORSNEDE 1

LOKERSE ARCHITECTEN