

Baldwinstraat 39 1069 NH Amsterdam

- Gestuurde boring maken.
- PVC110 ingraven.
- HDPE40 ingraven. *Buisnr. 4923*
- 5x 10mm miniduct inblazen.
- 96v glasvezelkabel inblazen in miniduct rood. *Kabelnr. Nh 74AB-Baldwinstr39*
- Glaslade afmonteren en hier 4 vezels op afwerken.
- Lassen/patchen volgens lasschema


Aantal laslocaties: 1

Locatie werkzaamheden: AD02-0000074AB

Aantal vezels breken: 0, alleen lassen/patchen.

Poort gegevens HUB/LC/RC van DS of Neon Node:
AM02sc01 Gi2-9

Materiaal	Label	Van	Naar	Geprojecteerde lengte	Werkelijke lengte
HDPE40	4923	AD02-0000074AB	Klantinvoer	405m	
5x 10mm miniduct		AD02-0000074AB	Klantinvoer	405m	
96v glasvezelkabel	Nh 74AB-Baldwinstr39	AD02-0000074AB	Patchkast	425m	

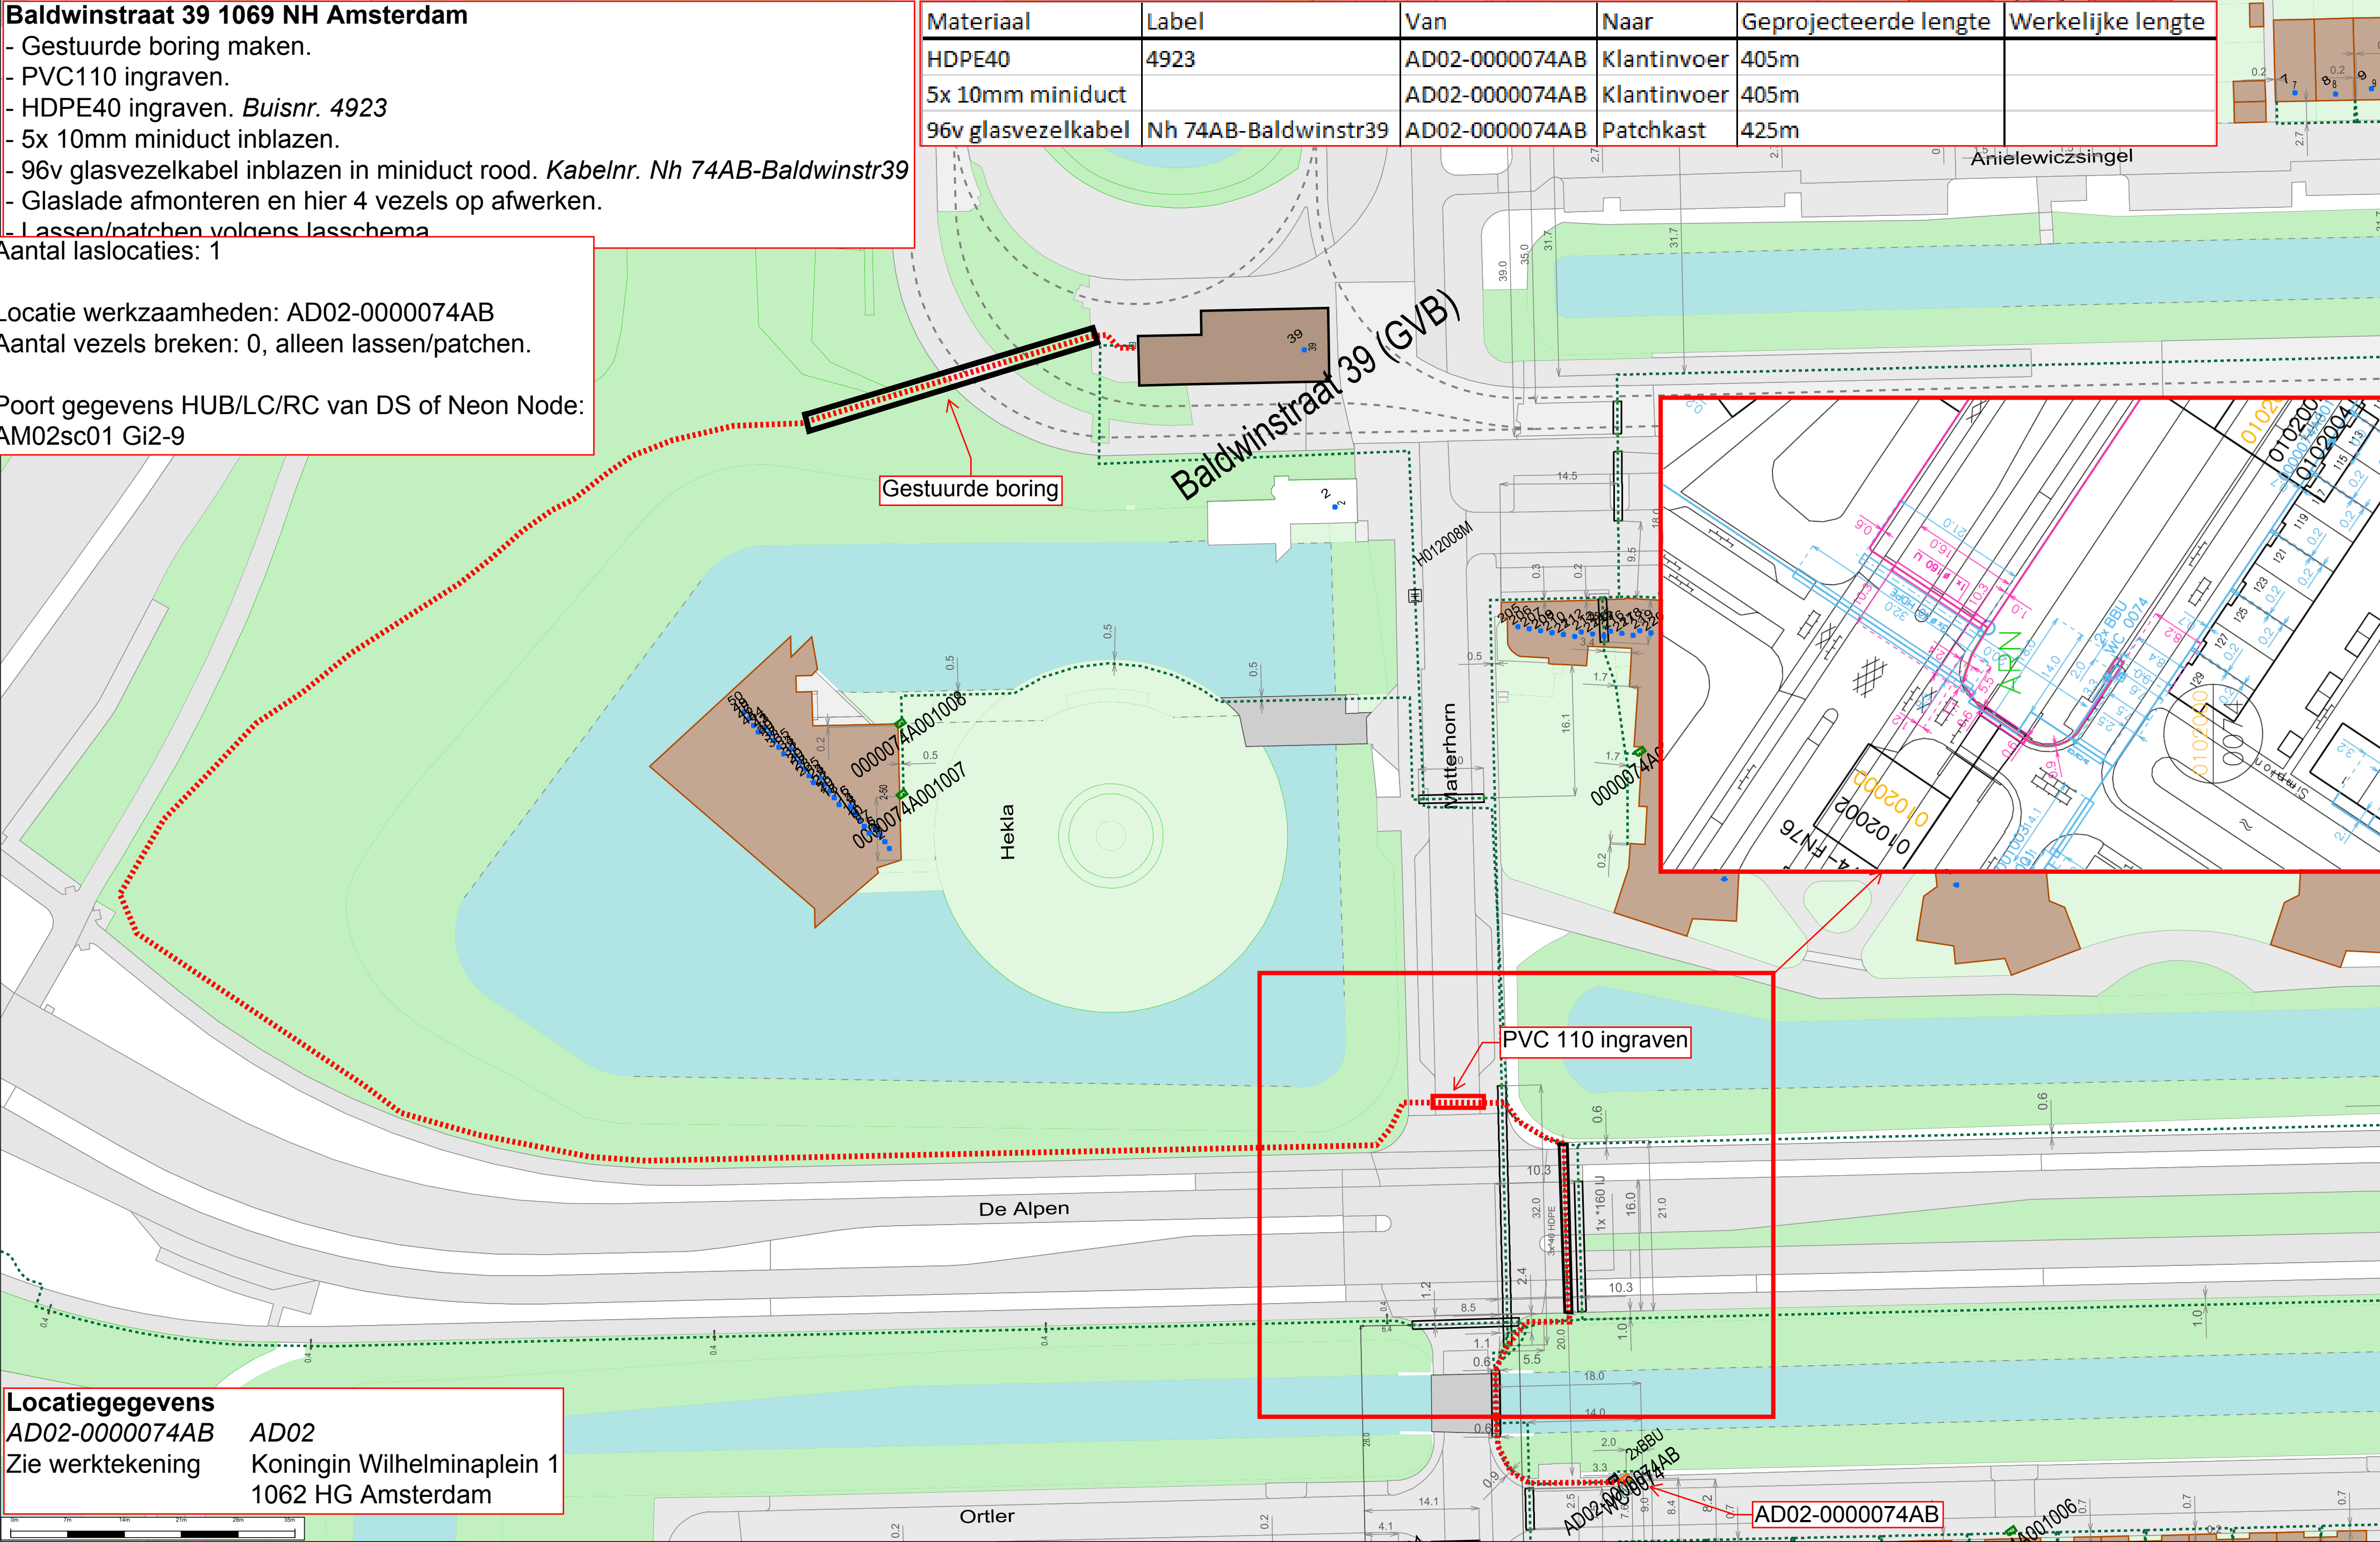

Locatiegegevens

AD02-0000074AB AD02
Zie werktekening Koningin Wilhelminaplein 1
1062 HG Amsterdam

- Legend
- Building/Connection Location
 - Underground Utility Box/Location Active Vault
 - Underground Utility Box/Location Inactive Handhole
 - Terminal Enclosure/Location
 - Terminal Enclosure/Location - Optical Node
 - Terminal Enclosure/Location - RFP-Cabinet
 - Access Point/Location
 - Point Of Interest/Location Conduit Terminus
 - Point Of Interest/Location General
 - Point Of Interest/Location Splice
 - Underground Route/Route Active
 - Underground Route/Route Active
 - UPC Dimensioning/Line
 - UPC Dimensioning/Point
 - Address/Location
 - Access Point/Location
 - Point Of Interest/Location Conduit Terminus
 - Point Of Interest/Location General

Optie 1
Optie 2

Project naam : TF 336517

Projectnummer : Baldwinstraat 39

Datum : 11/01/2019 10:21:32

Size : A2 Landscape Schaal : 1:500