
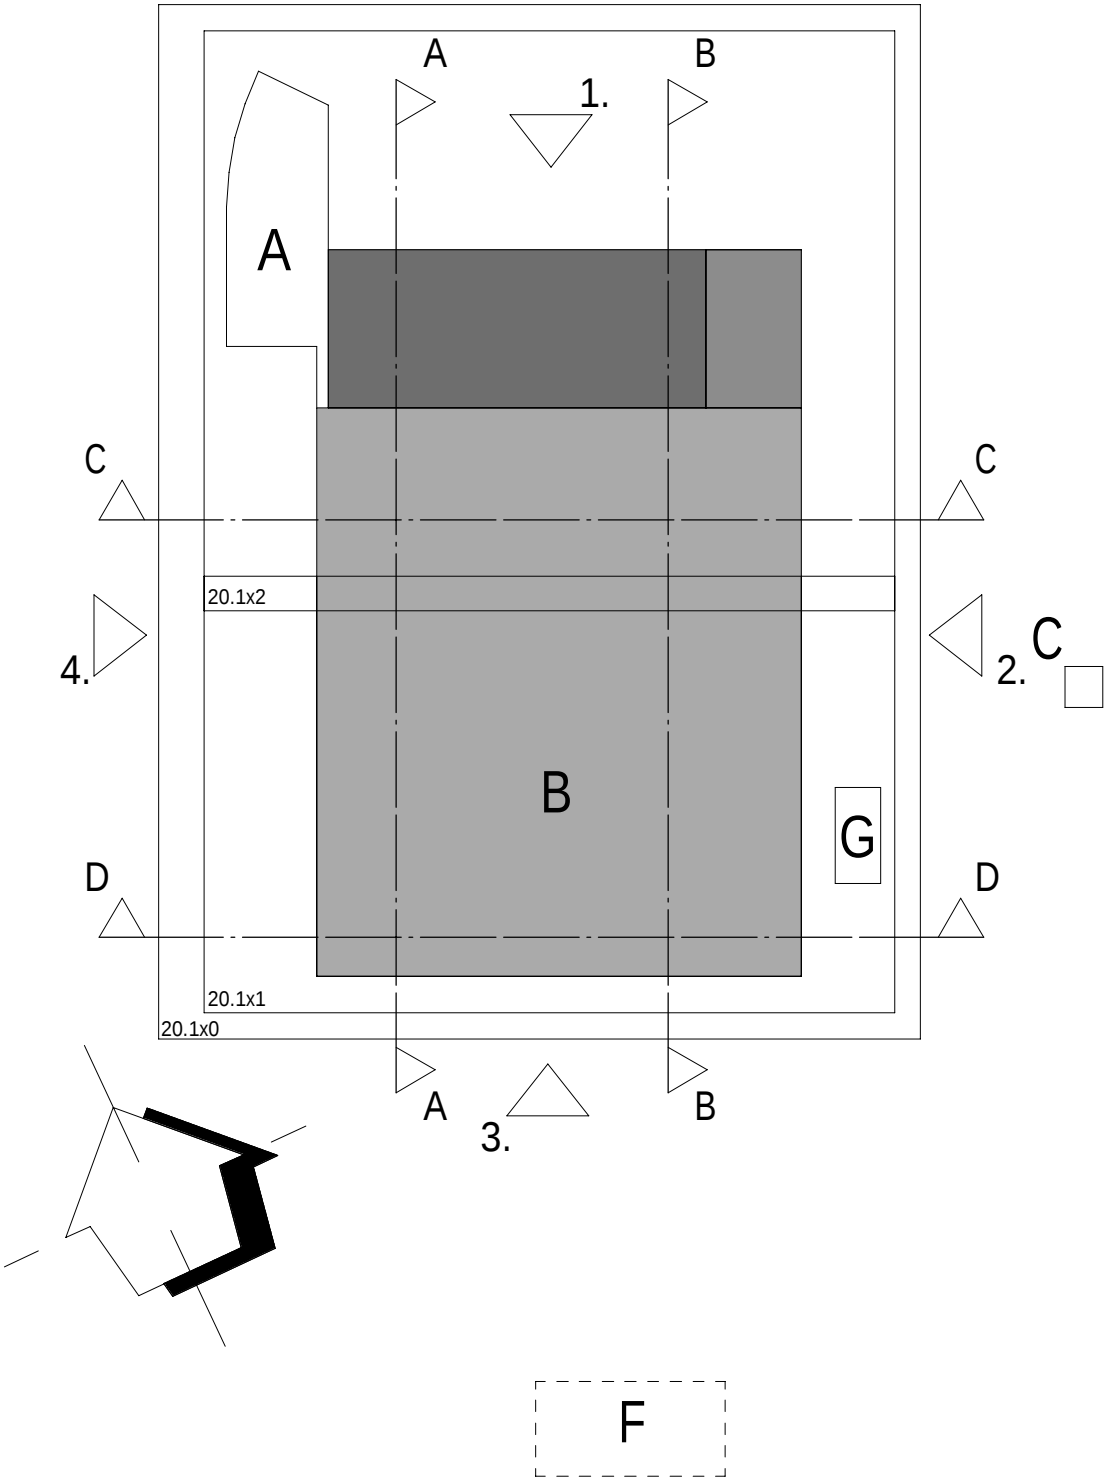


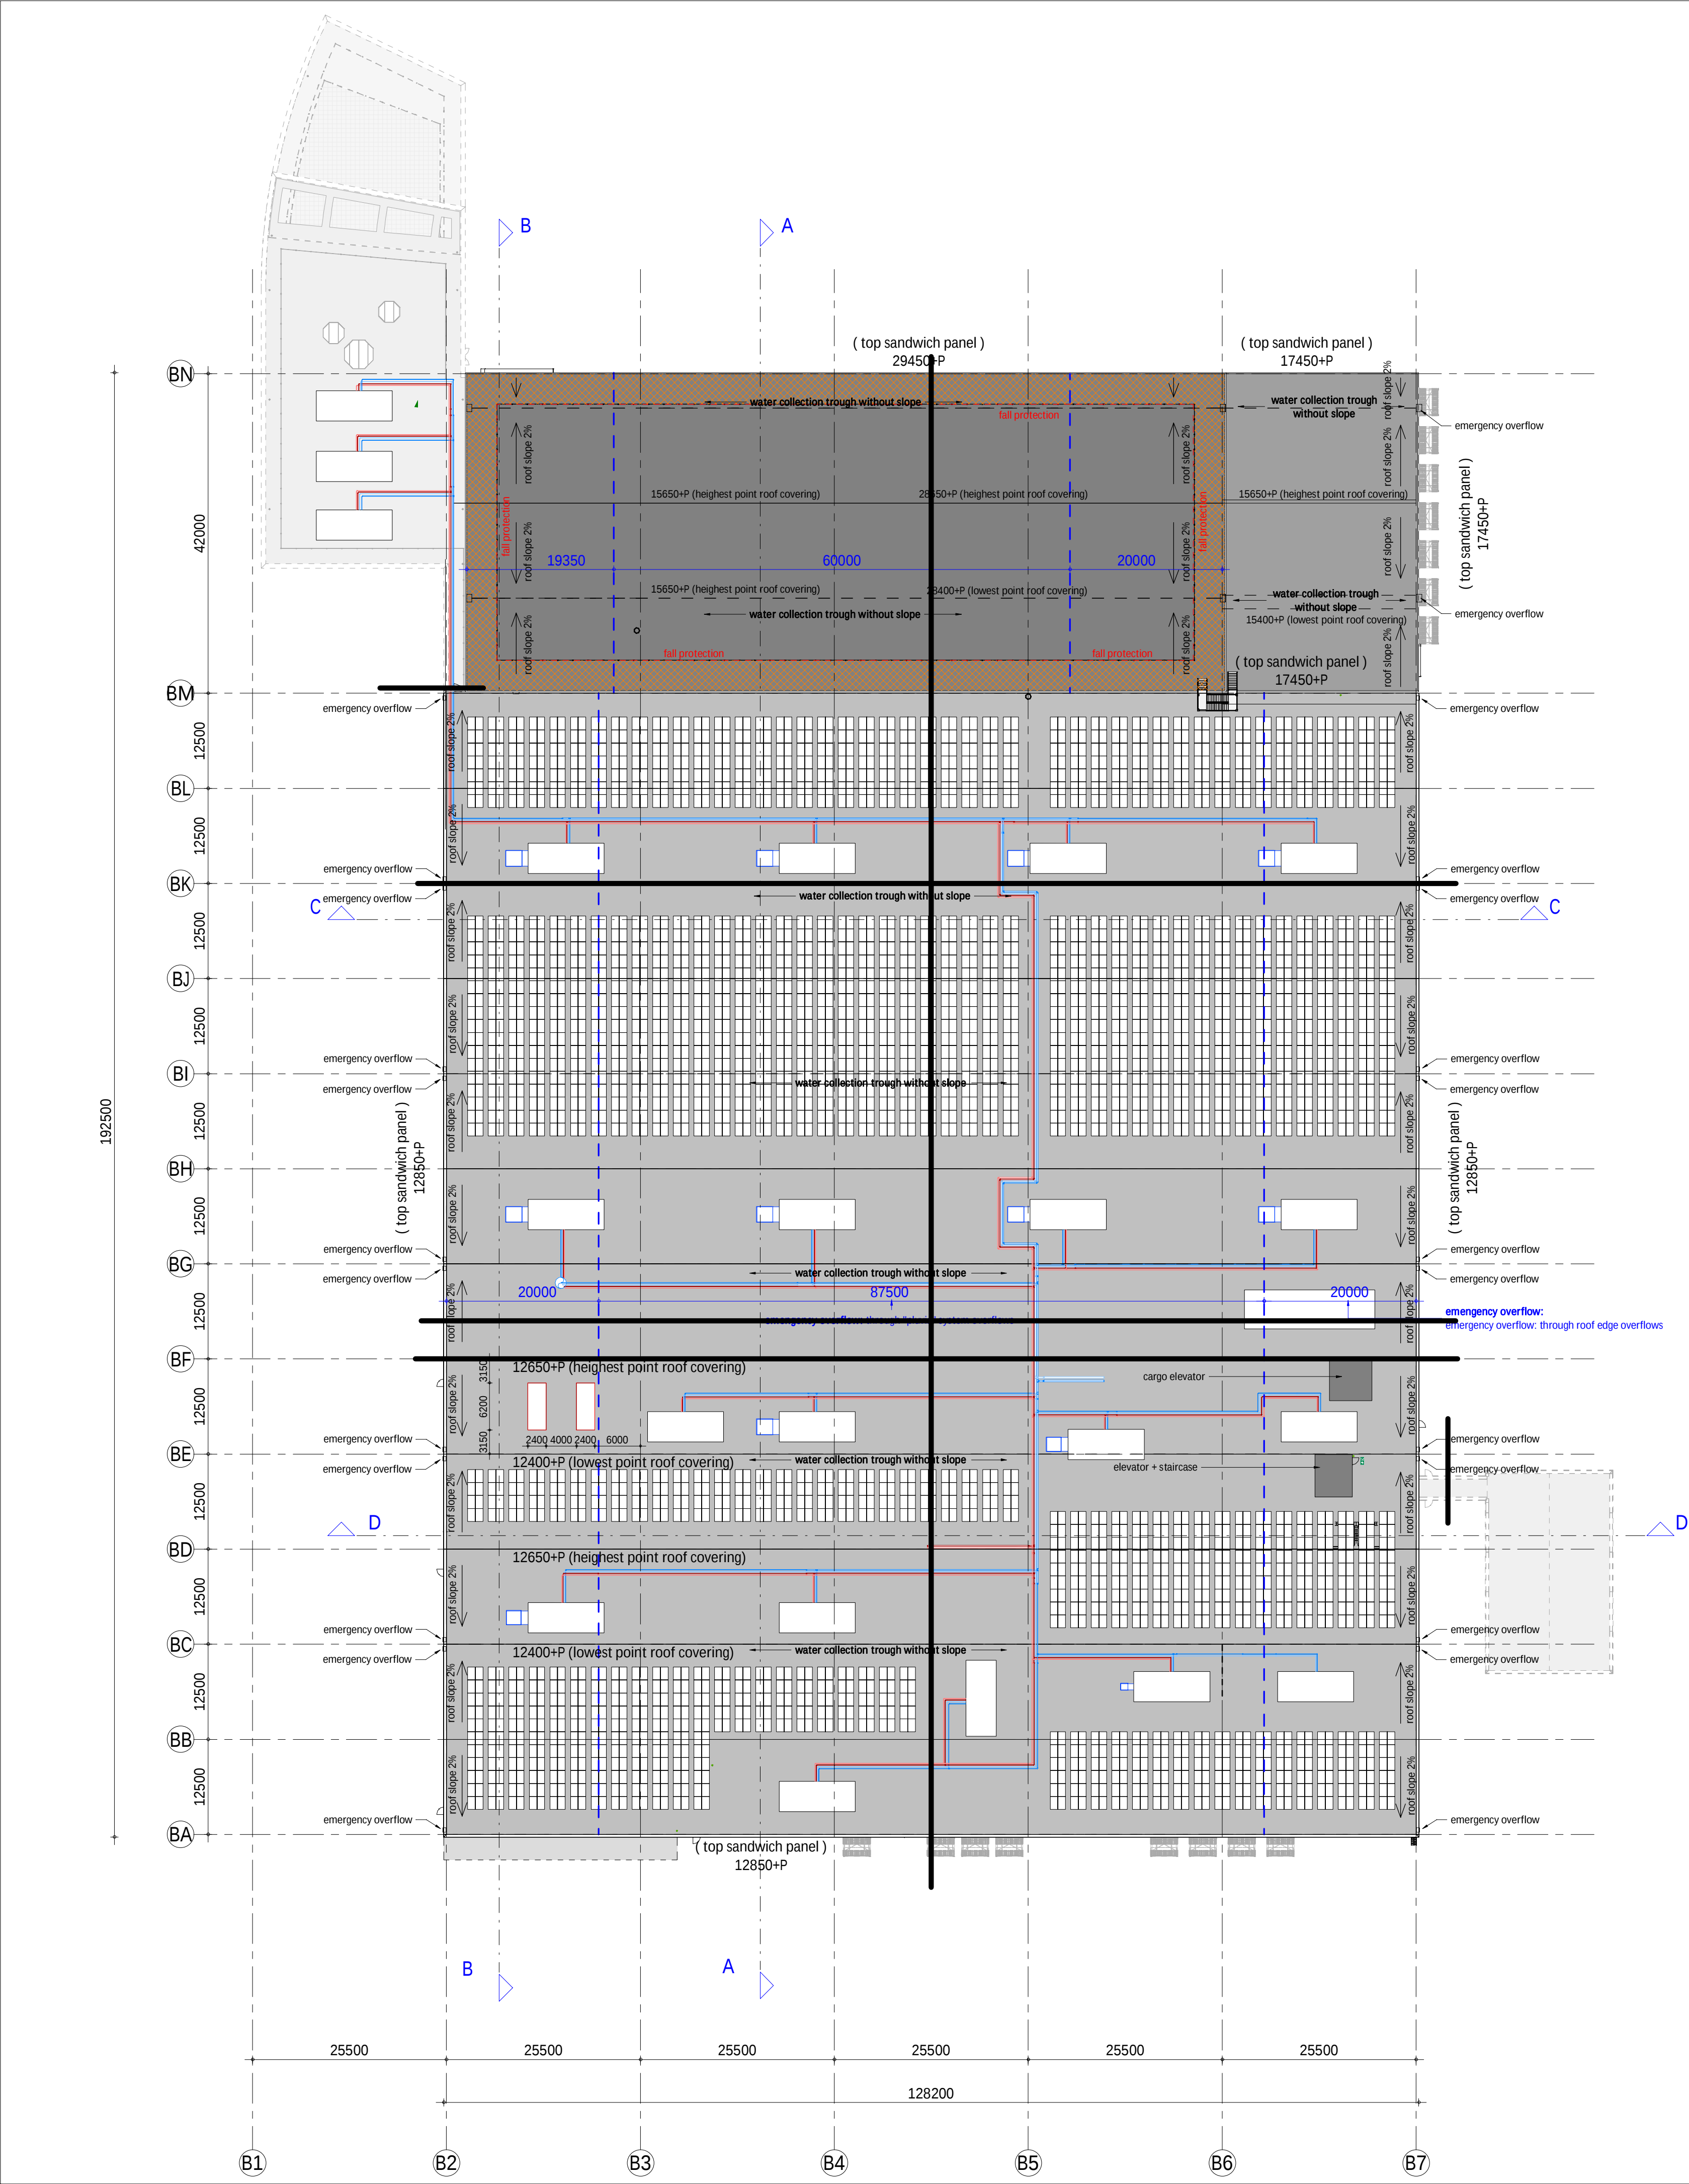

revision number	date	issued by	description	
VAN AKEN			23.130	
CONCEPTS ARCHITECTURE ENGINEERING				
project name	Fresh Trading BV			
client	Integrated Food Projects Ltd.			
phase	Developed Design (RIBA 3) Building application permit			
drawing name	roof Building B: The Factory			
projectnumber	TF_B_PE_ARC_VAA_FIN		date	18-07-2019
architect			status	final
manager			scale	1:500
engineer			paper size	A1

Report 18-20, 5612 12 Eindhoven, The Netherlands, T +31 40 216 33 11, E info@vanaken-con.nl, I www.vanaken-con.nl
De rechten op digitaal verspreide tekeningen berusten bij de architect. Het is niet toegestaan tekeningen zonder toestemming van de architect te wijzigen.