
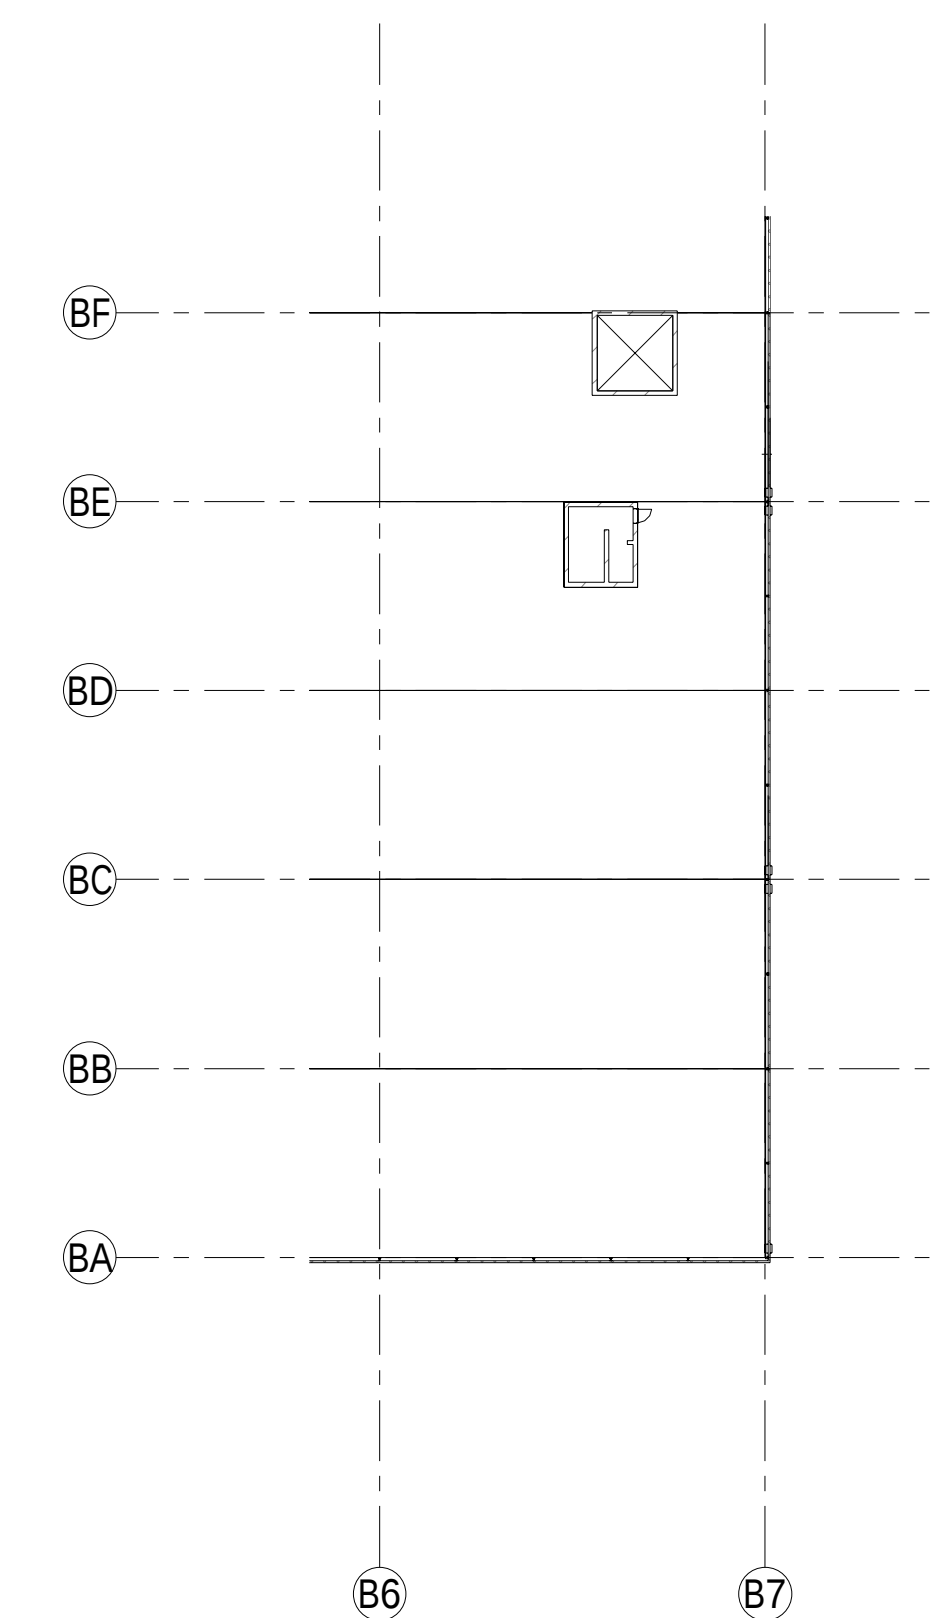
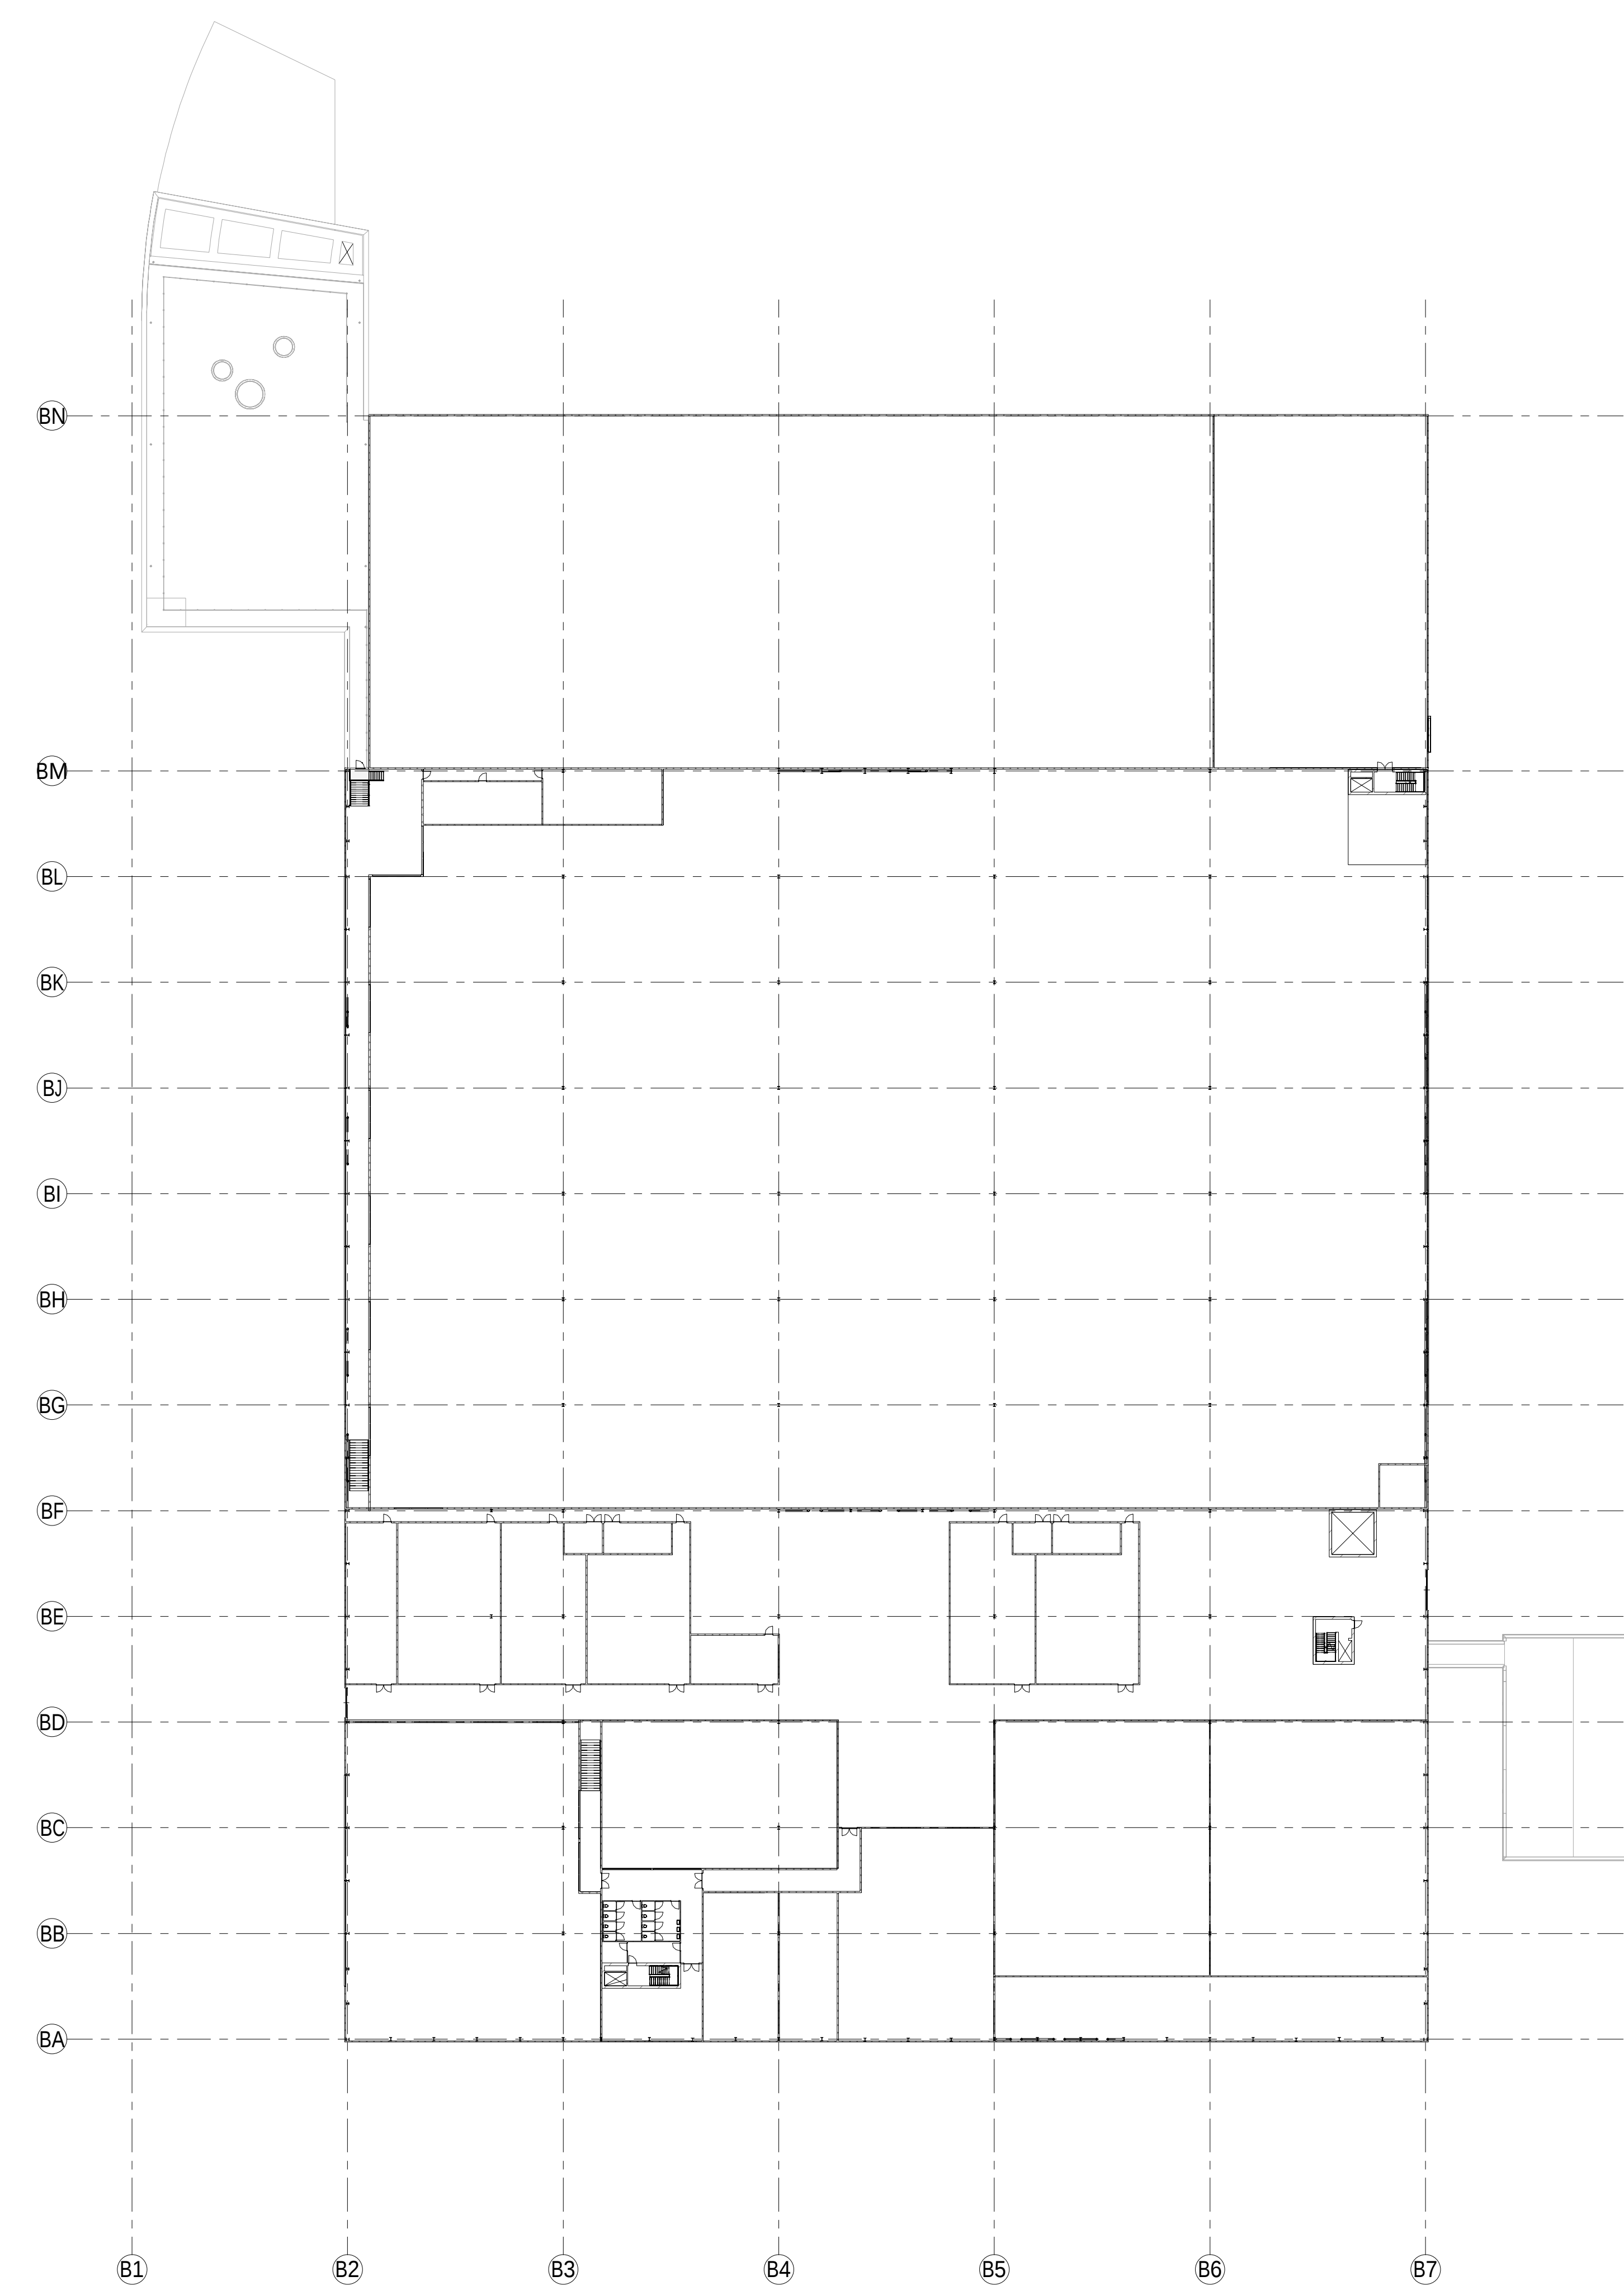
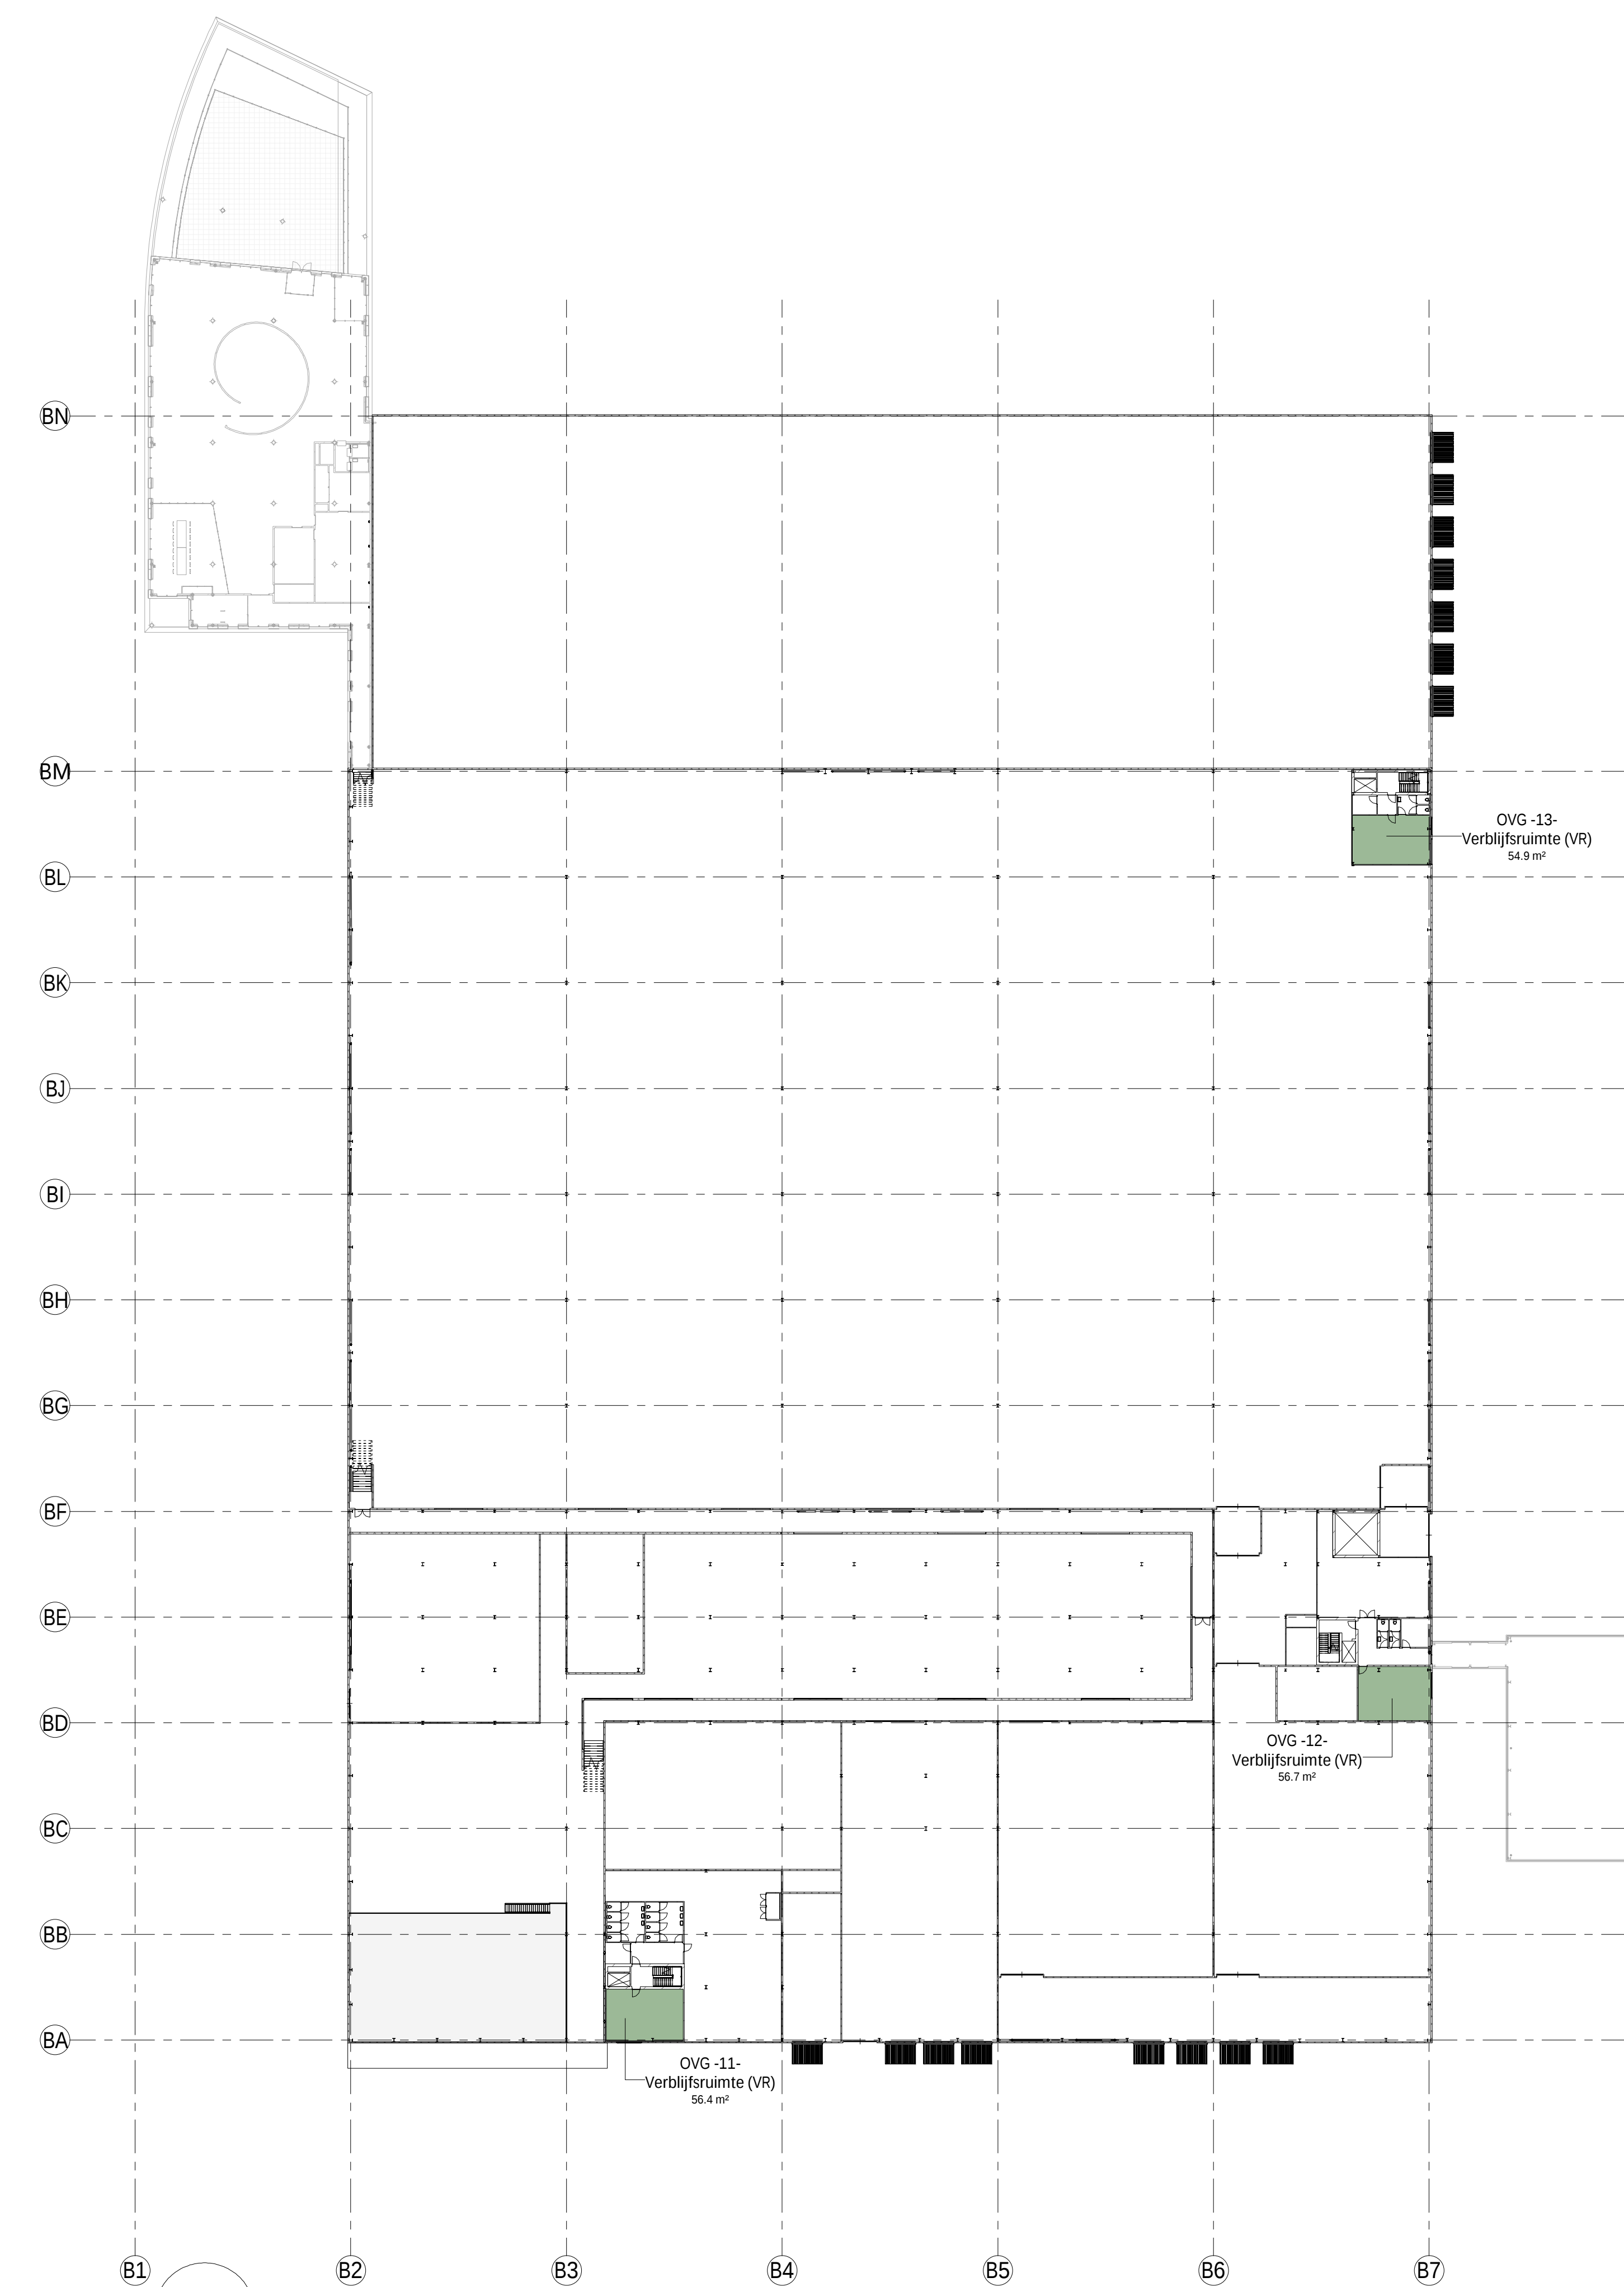


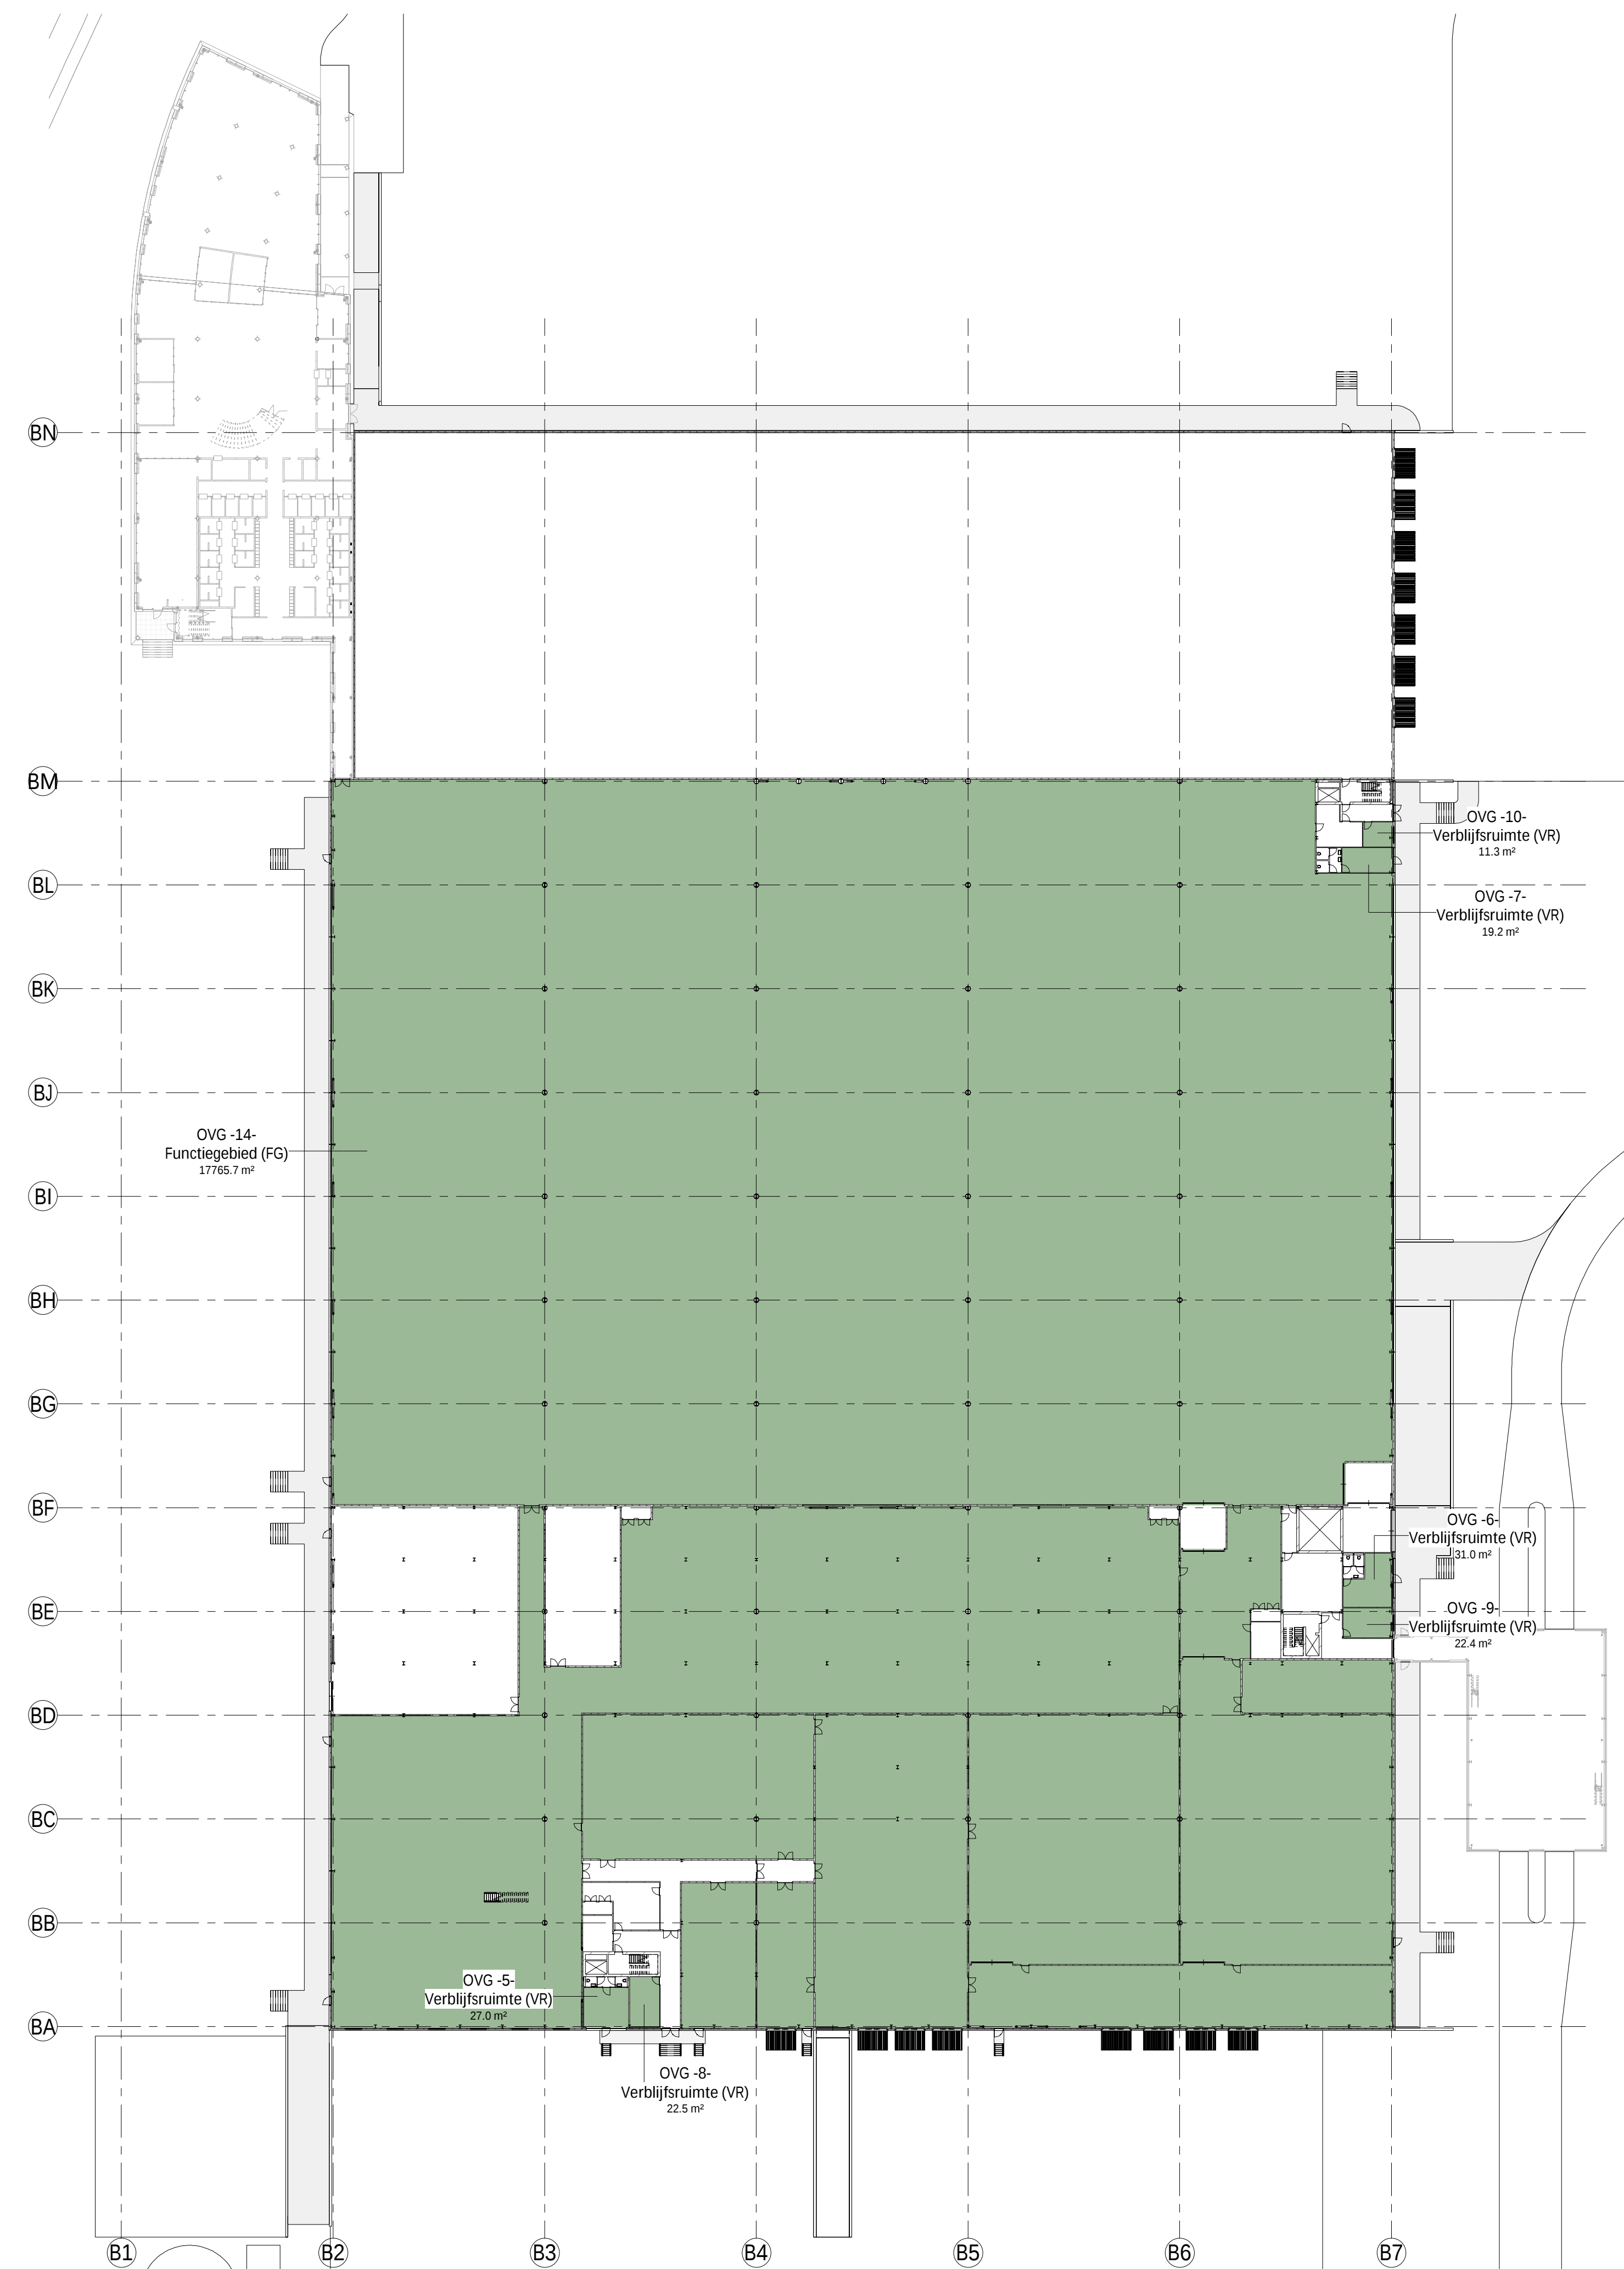

00_VAA_verblijfsgebieden	
Nummer	Oppervlakte
verblijfsgebied 5	
OVG -5-	27.0 m²
	27.0 m²
verblijfsgebied 6	
OVG -6-	31.0 m²
	31.0 m²
verblijfsgebied 7	
OVG -7-	19.2 m²
	19.2 m²
verblijfsgebied 8	
OVG -8-	22.5 m²
	22.5 m²
verblijfsgebied 9	
OVG -9-	22.4 m²
	22.4 m²
verblijfsgebied 10	
OVG -10-	11.3 m²
	11.3 m²
verblijfsgebied 11	
OVG -11-	56.4 m²
	56.4 m²
verblijfsgebied 12	
OVG -12-	56.7 m²
	56.7 m²
verblijfsgebied 13	
OVG -13-	54.9 m²
	54.9 m²
verblijfsgebied 14	
OVG -14-	17765.7 m²
	17765.7 m²
Total	18067.2 m²