



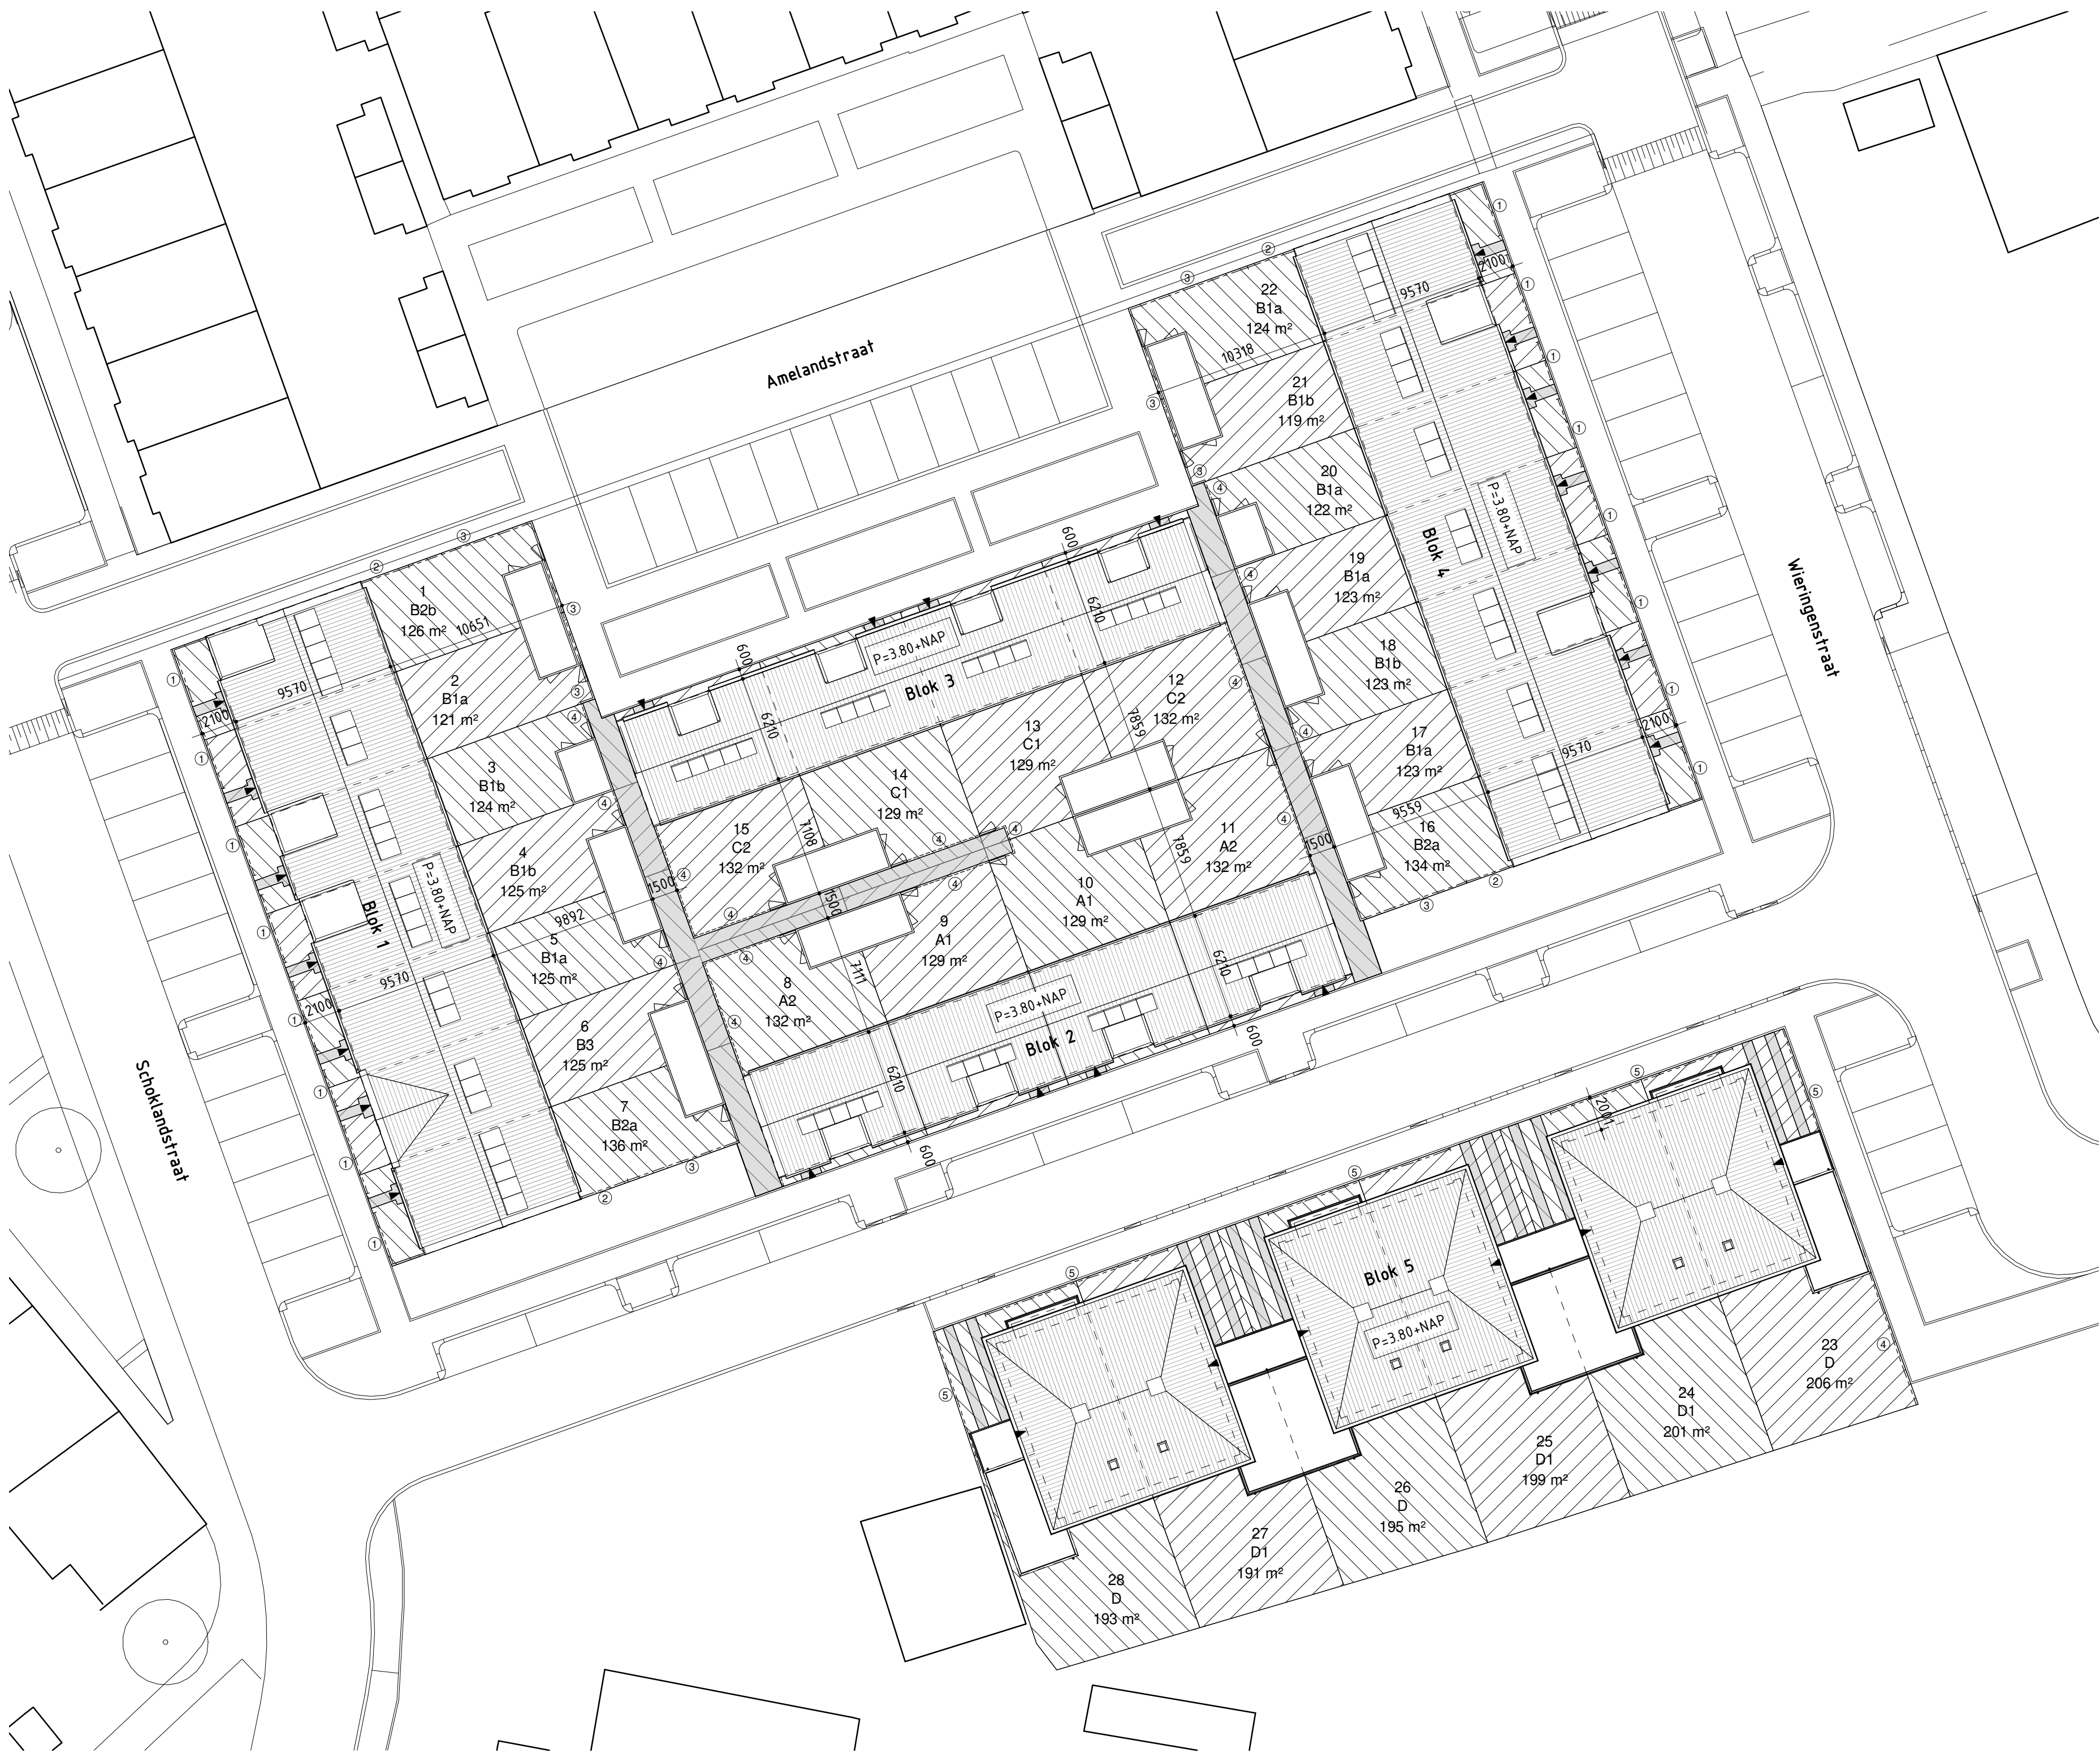


Situatie
1:200

Koopwoningen kavel oppervlakt			
Bwnr	Type	Incl achterpad	opp
1	B2b		126,15 m²
2	B1a		120,53 m²
3	B1b	ja	123,64 m²
4	B1b	ja	124,54 m²
5	B1a	ja	124,54 m²
6	B3	ja	124,54 m²
7	B2a	ja	136,07 m²
8	A2	ja	132,25 m²
9	A1	ja	128,51 m²
10	A1	ja	128,51 m²
11	A2		132,25 m²
12	C2		132,24 m²
13	C1	ja	128,50 m²
14	C1	ja	128,50 m²
15	C2	ja	132,24 m²
16	B2a	ja	133,99 m²
17	B1a	ja	122,74 m²
18	B1b	ja	122,74 m²
19	B1a	ja	122,74 m²
20	B1a	ja	121,85 m²
21	B1b		118,74 m²
22	B1a		124,43 m²
23	D		205,86 m²
24	D1		200,92 m²
25	D1		198,53 m²
26	D		195,32 m²
27	D1		191,02 m²
28	D		193,21 m²


SITUATIE RENVOOI

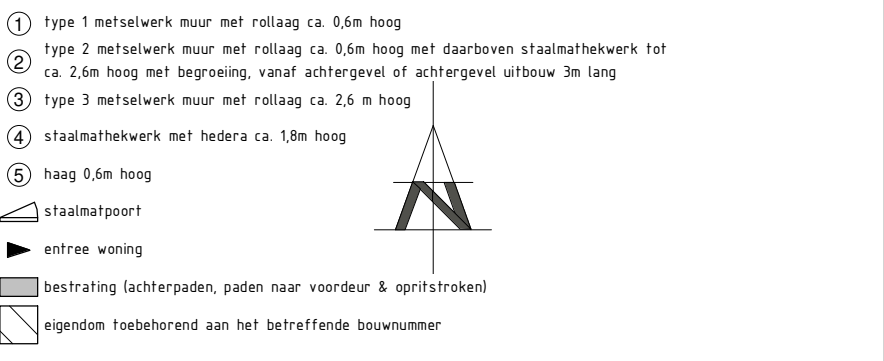


De inrichting van het openbaar gebied is nog niet definitief door de gemeente vastgesteld. Er kunnen derhalve geen rechten aan worden ontleend.

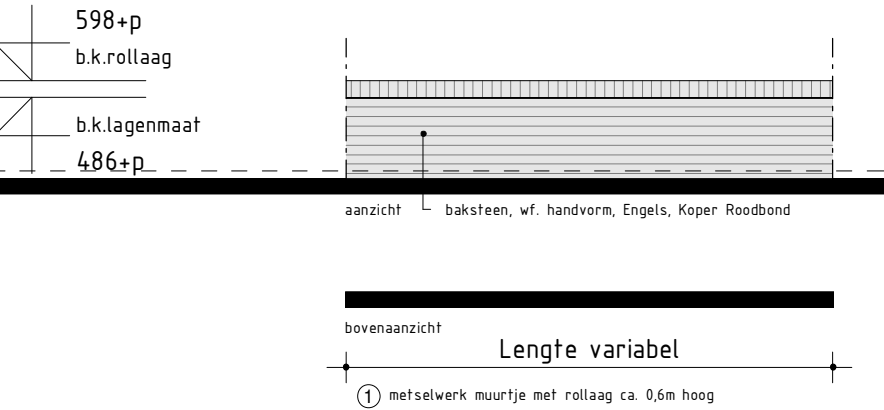

Fragment metselwerk muur type 1

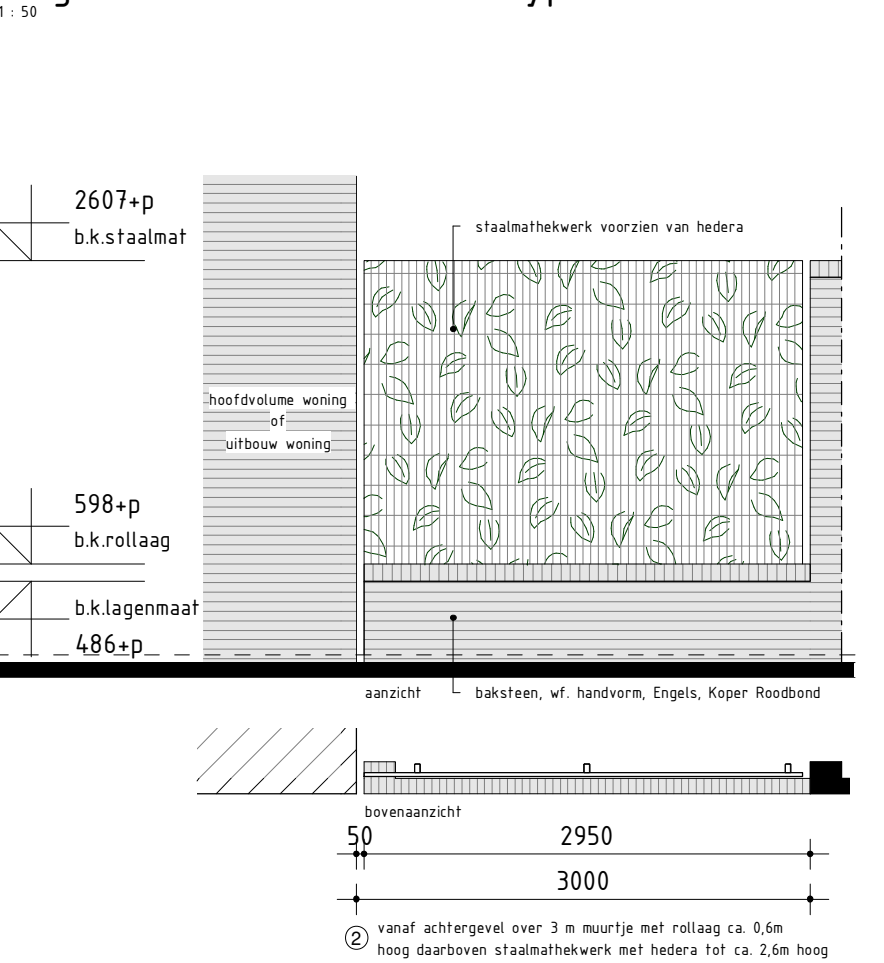

Fragment metselwerk muur type 2

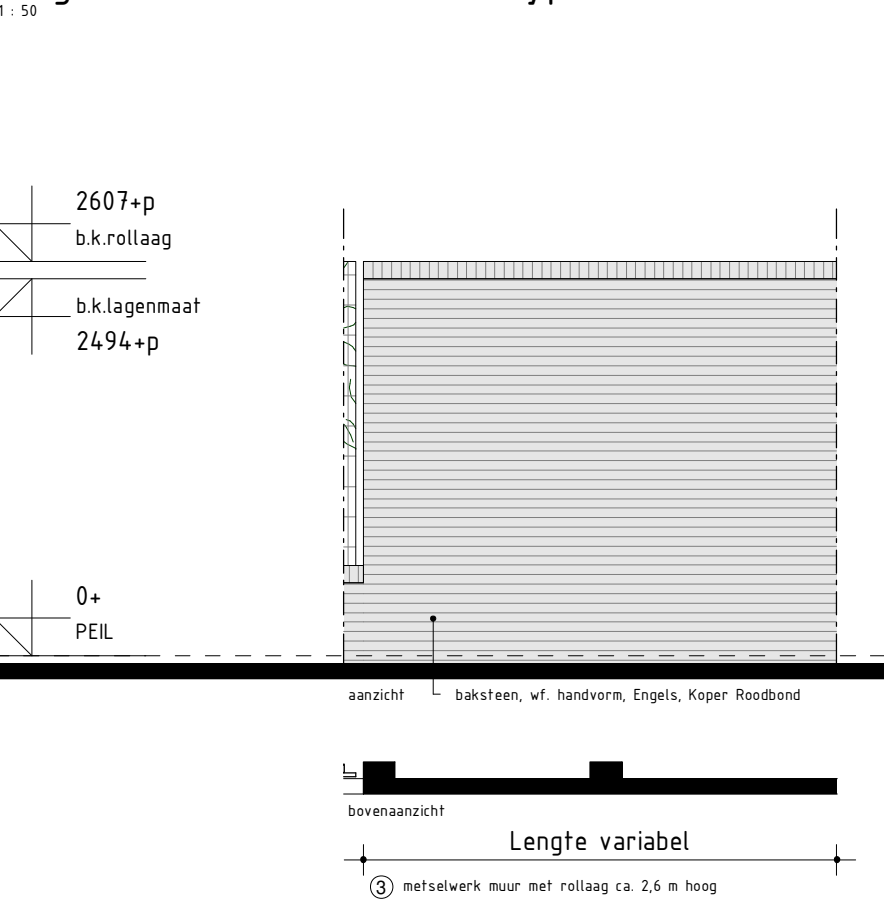

Fragment metselwerk muur type 3

