



Dwarsprofiel DWP-1
t.o.v. as ALM - Tielebeek
bij metring 50.000
Schaal 1:200

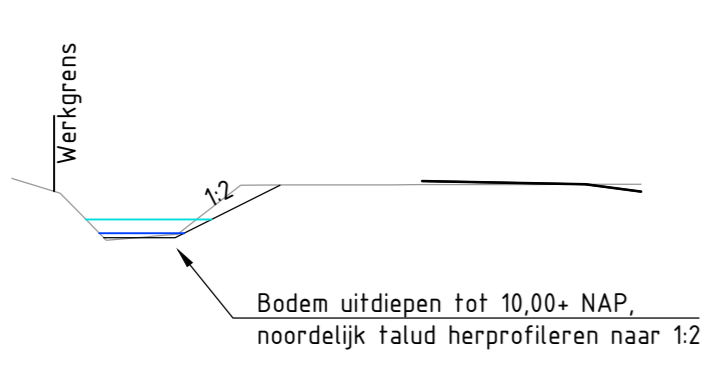

7.500m t.o.v. NAP

Ontwerp	Hoogte										


Dwarsprofiel DWP-2
t.o.v. as ALM - Tielebeek
bij metring 131.583
Schaal 1:200

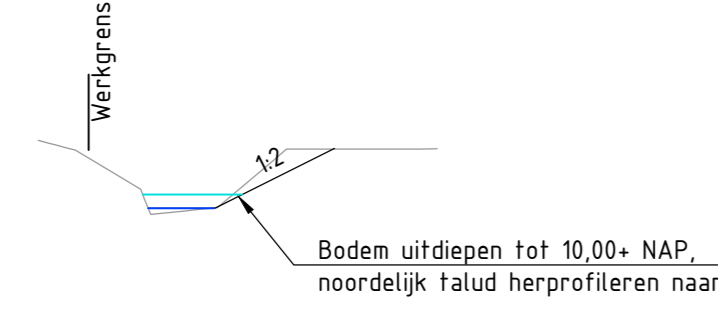

7.500m t.o.v. NAP

Ontwerp	Hoogte										


Dwarsprofiel DWP-3
t.o.v. as ALM - Tielebeek
bij metring 202.729
Schaal 1:200

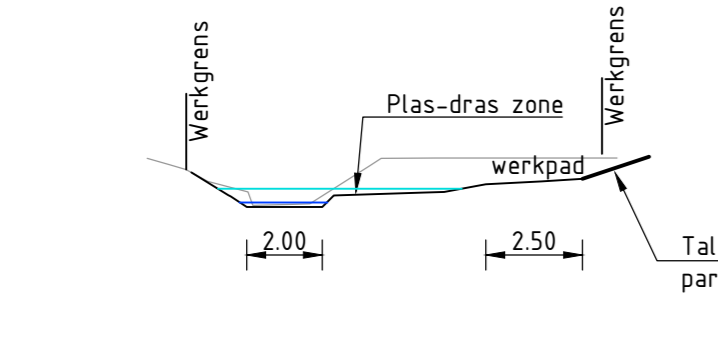

7.500m t.o.v. NAP

Ontwerp	Hoogte										


Dwarsprofiel DWP-4
t.o.v. as ALM - Tielebeek
bij metring 231.968
Schaal 1:200

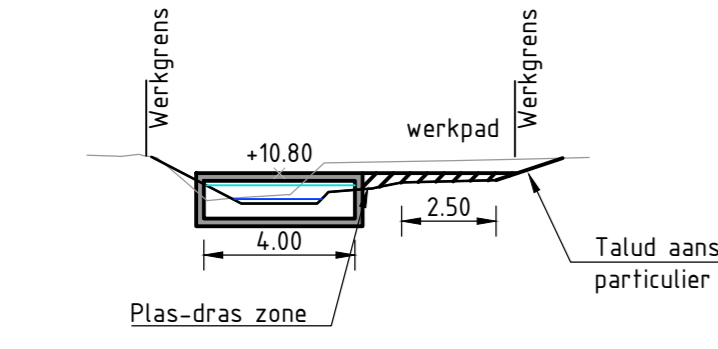

7.500m t.o.v. NAP

Ontwerp	Hoogte										


Dwarsprofiel DWP-5
t.o.v. as ALM - Tielebeek
bij metring 268.326
Schaal 1:200

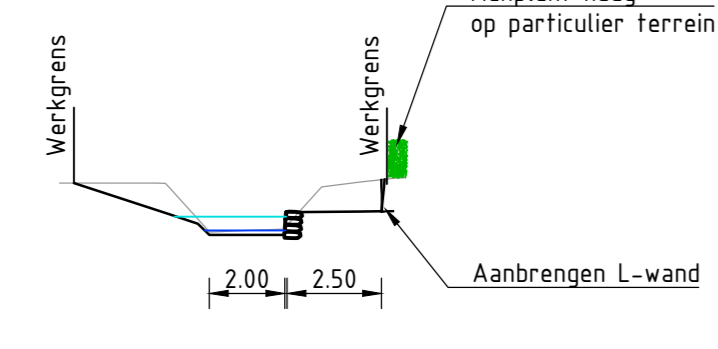

7.500m t.o.v. NAP

Ontwerp	Hoogte										


Dwarsprofiel DWP-6
t.o.v. as ALM - Tielebeek
bij metring 301.327
Schaal 1:200

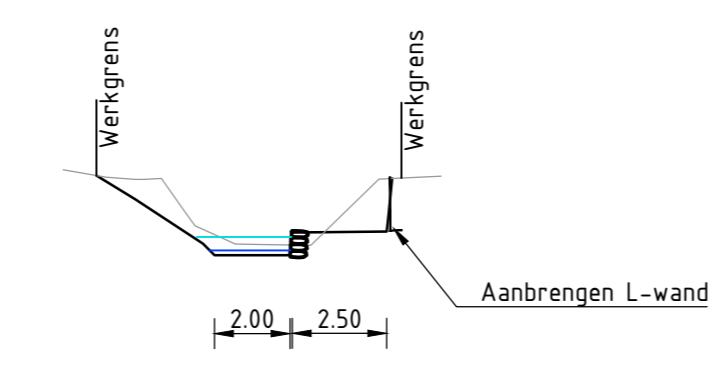

7.500m t.o.v. NAP

Ontwerp	Hoogte										


Dwarsprofiel DWP-7
t.o.v. as ALM - Tielebeek
bij metring 338.984
Schaal 1:200

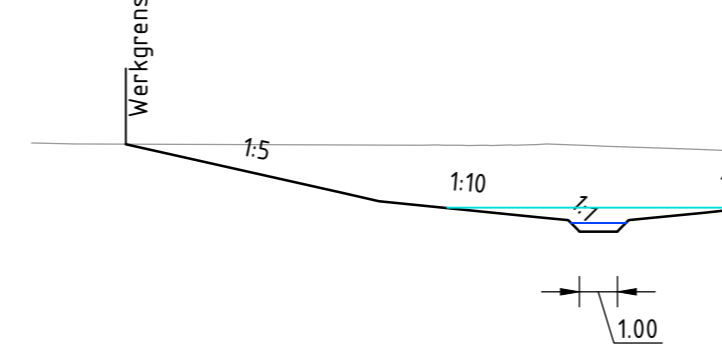

7.500m t.o.v. NAP

Ontwerp	Hoogte										


Dwarsprofiel DWP-8
t.o.v. as ALM - Tielebeek
bij metring 408.025
Schaal 1:200

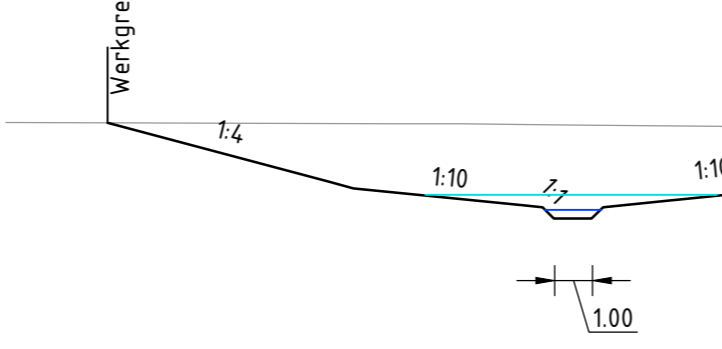

7.500m t.o.v. NAP

Ontwerp	Hoogte										


Dwarsprofiel DWP-9
t.o.v. as ALM - Tielebeek
bij metring 469.793
Schaal 1:200

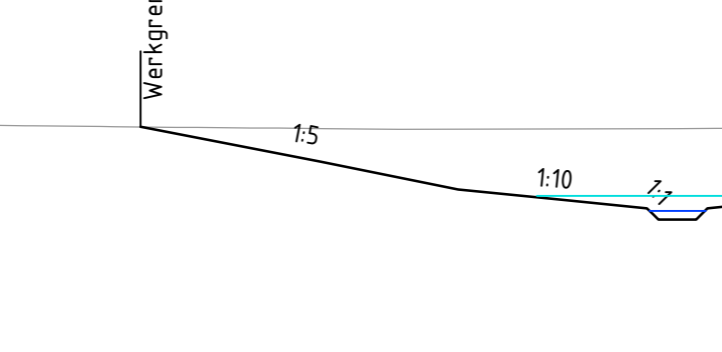

7.500m t.o.v. NAP

Ontwerp	Hoogte										


Dwarsprofiel DWP-10
t.o.v. as ALM - Tielebeek
bij metring 530.075
Schaal 1:200

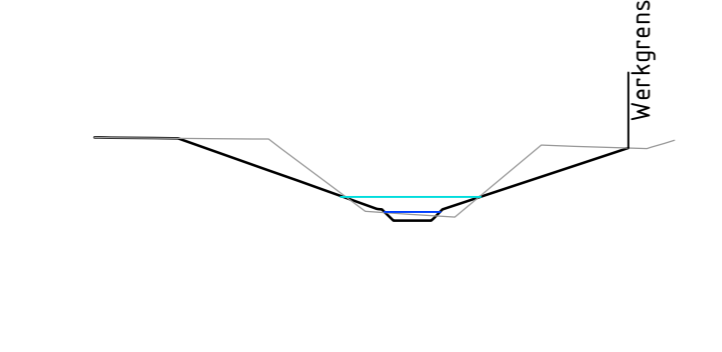

7.500m t.o.v. NAP

Ontwerp	Hoogte										


Dwarsprofiel DWP-11
t.o.v. as ALM - Tielebeek
bij metring 585.826
Schaal 1:200

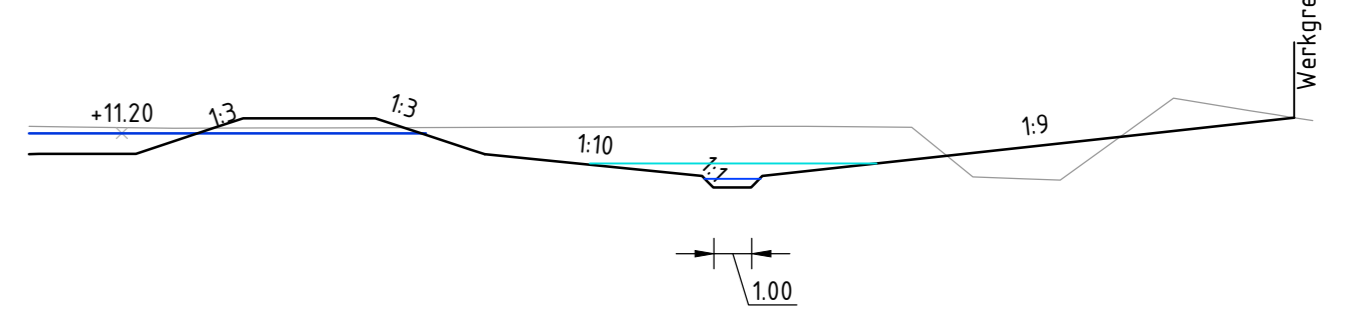

7.500m t.o.v. NAP

Ontwerp	Hoogte										


Dwarsprofiel DWP-12
t.o.v. as ALM - Tielebeek
bij metring 626.898
Schaal 1:200

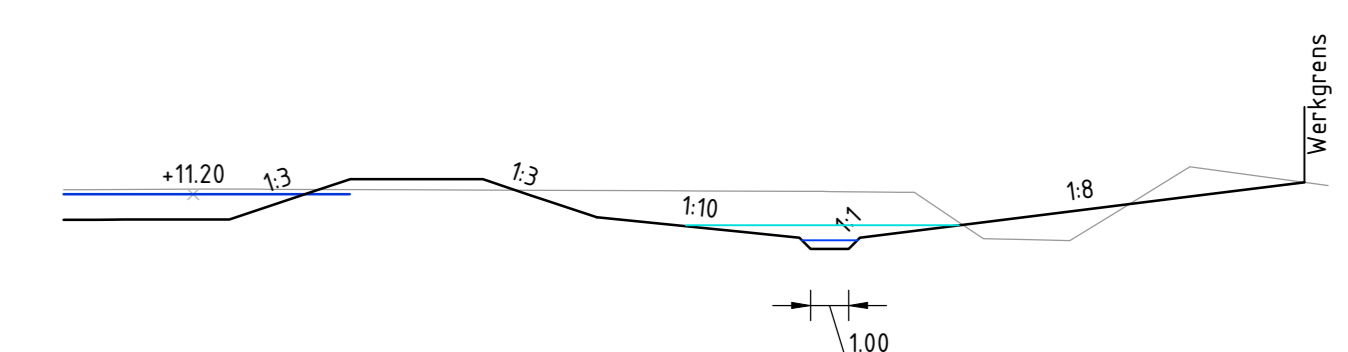

7.500m t.o.v. NAP

Ontwerp	Hoogte										


Dwarsprofiel DWP-13
t.o.v. as ALM - Tielebeek
bij metring 667.657
Schaal 1:200

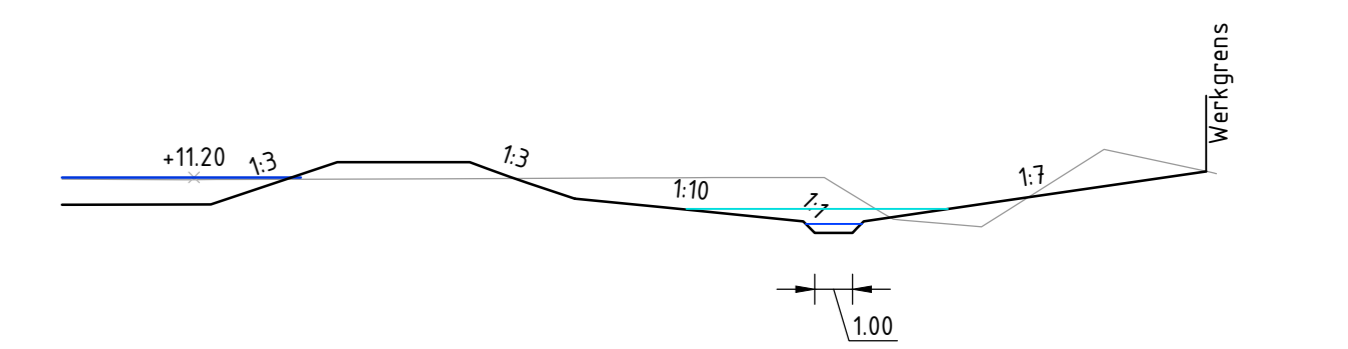

7.500m t.o.v. NAP

Ontwerp	Hoogte										

Dwarsprofiel DWP-14
t.o.v. as ALM - Tielebeek
bij metring 741.342
Schaal 1:200

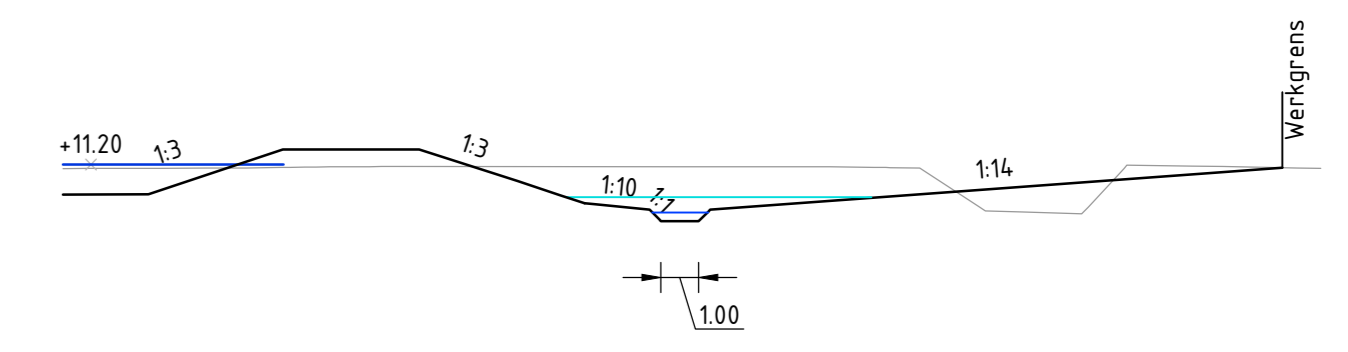

7.500m t.o.v. NAP

Ontwerp	Hoogte										

Waterstand Q30%

Waterstand Q200% (T=100)