


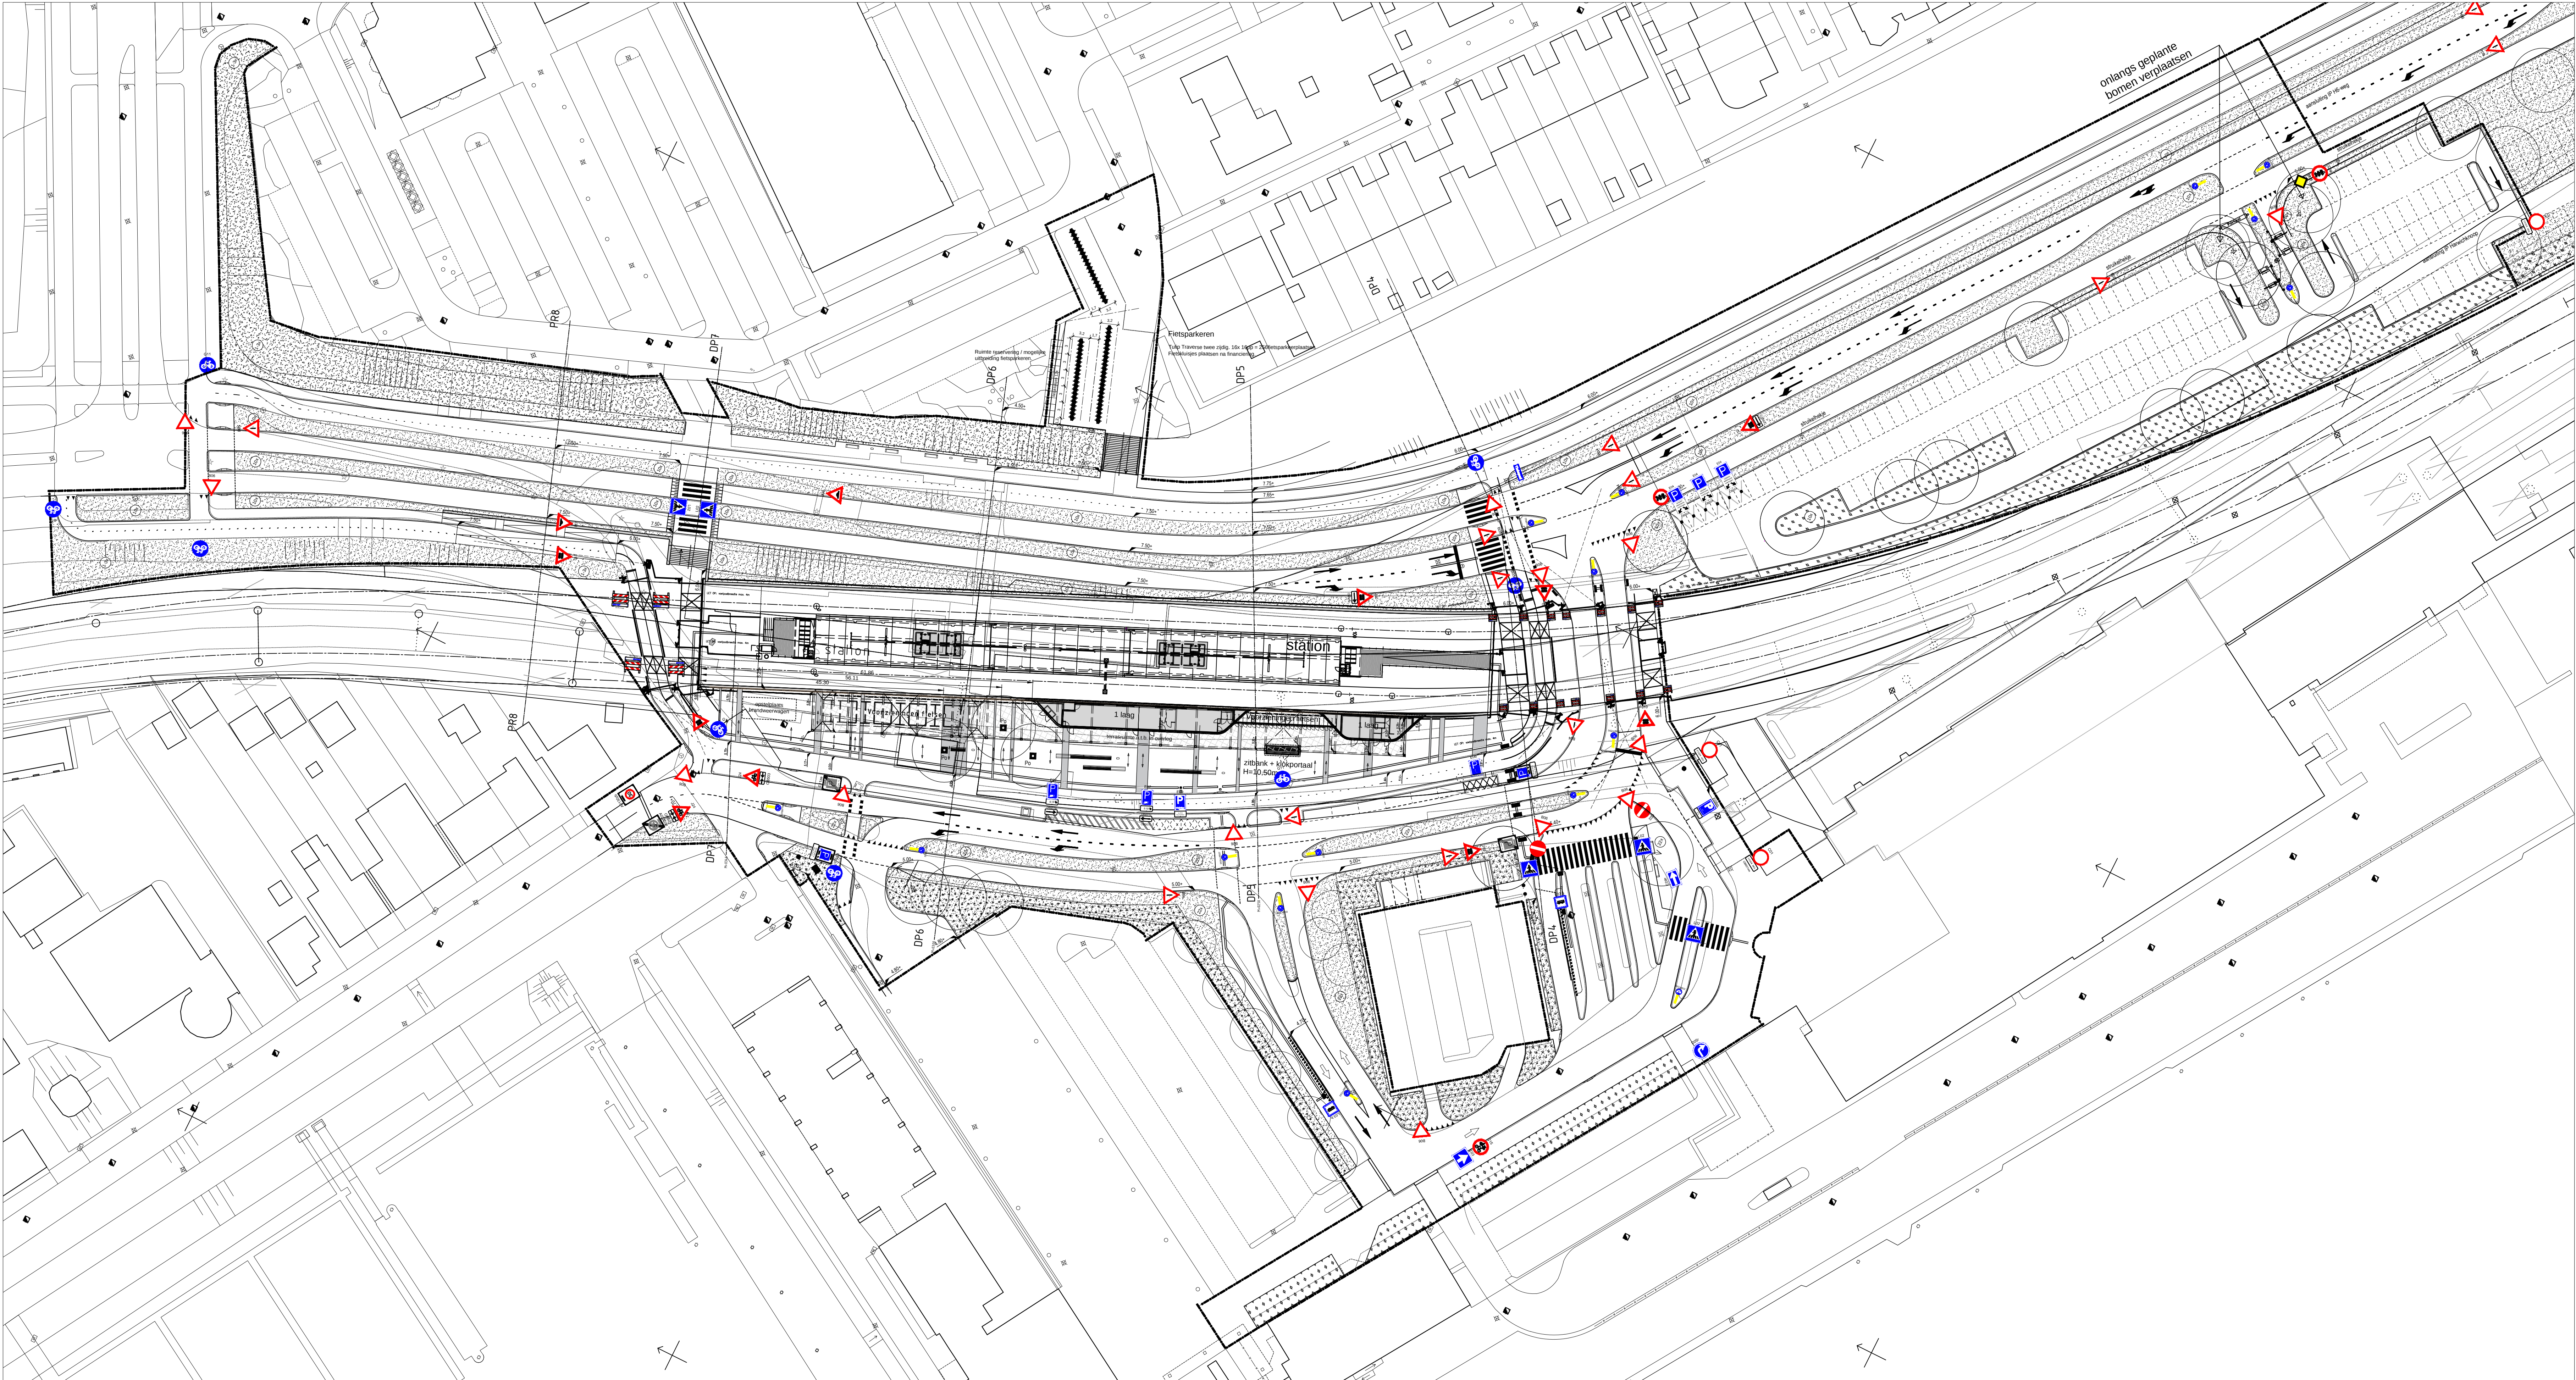

verkeersbord met typeaanduiding

			S. Bouwhout	06-02-2020	WUZ
			S. Bouwhout	18-12-2019	WUZ
			A.S. Tember	19-11-2019	WUZ
			A.S. Tember	02-10-2019	WUZ
			A.S. Tember	20-12-2018	WUZ
			h2	13-03-2018	WUZ
			h2	03-03-2018	GLZ
			h2	31-07-2017	GLZ
			RvdB	29-06-2017	
			RvdB	01-05-2017	
			RvdB	13-03-2017	
			RvdB	05-10-2016	
			RvdB	14-09-2016	
			RvdB	25-08-2016	
			JFD	09-06-2016	
			rdB	12-07-2016	
			RvdB	15-06-2016	VUZ
Akkoord Stadsontwikkeling - projectmanager		Pietra Twiden	20-07-2017		S.J. van Sreen
Akkoord Stadsontwikkeling - manager openbare werken gebied		Rob van Eijk	23-07-2017		S.J. van Sreen
Vastgesteld Stadsontwikkeling - gebiedsaccountmanager		Ferry Pionk	23-08-2017	Gepland door	Datum Versie