


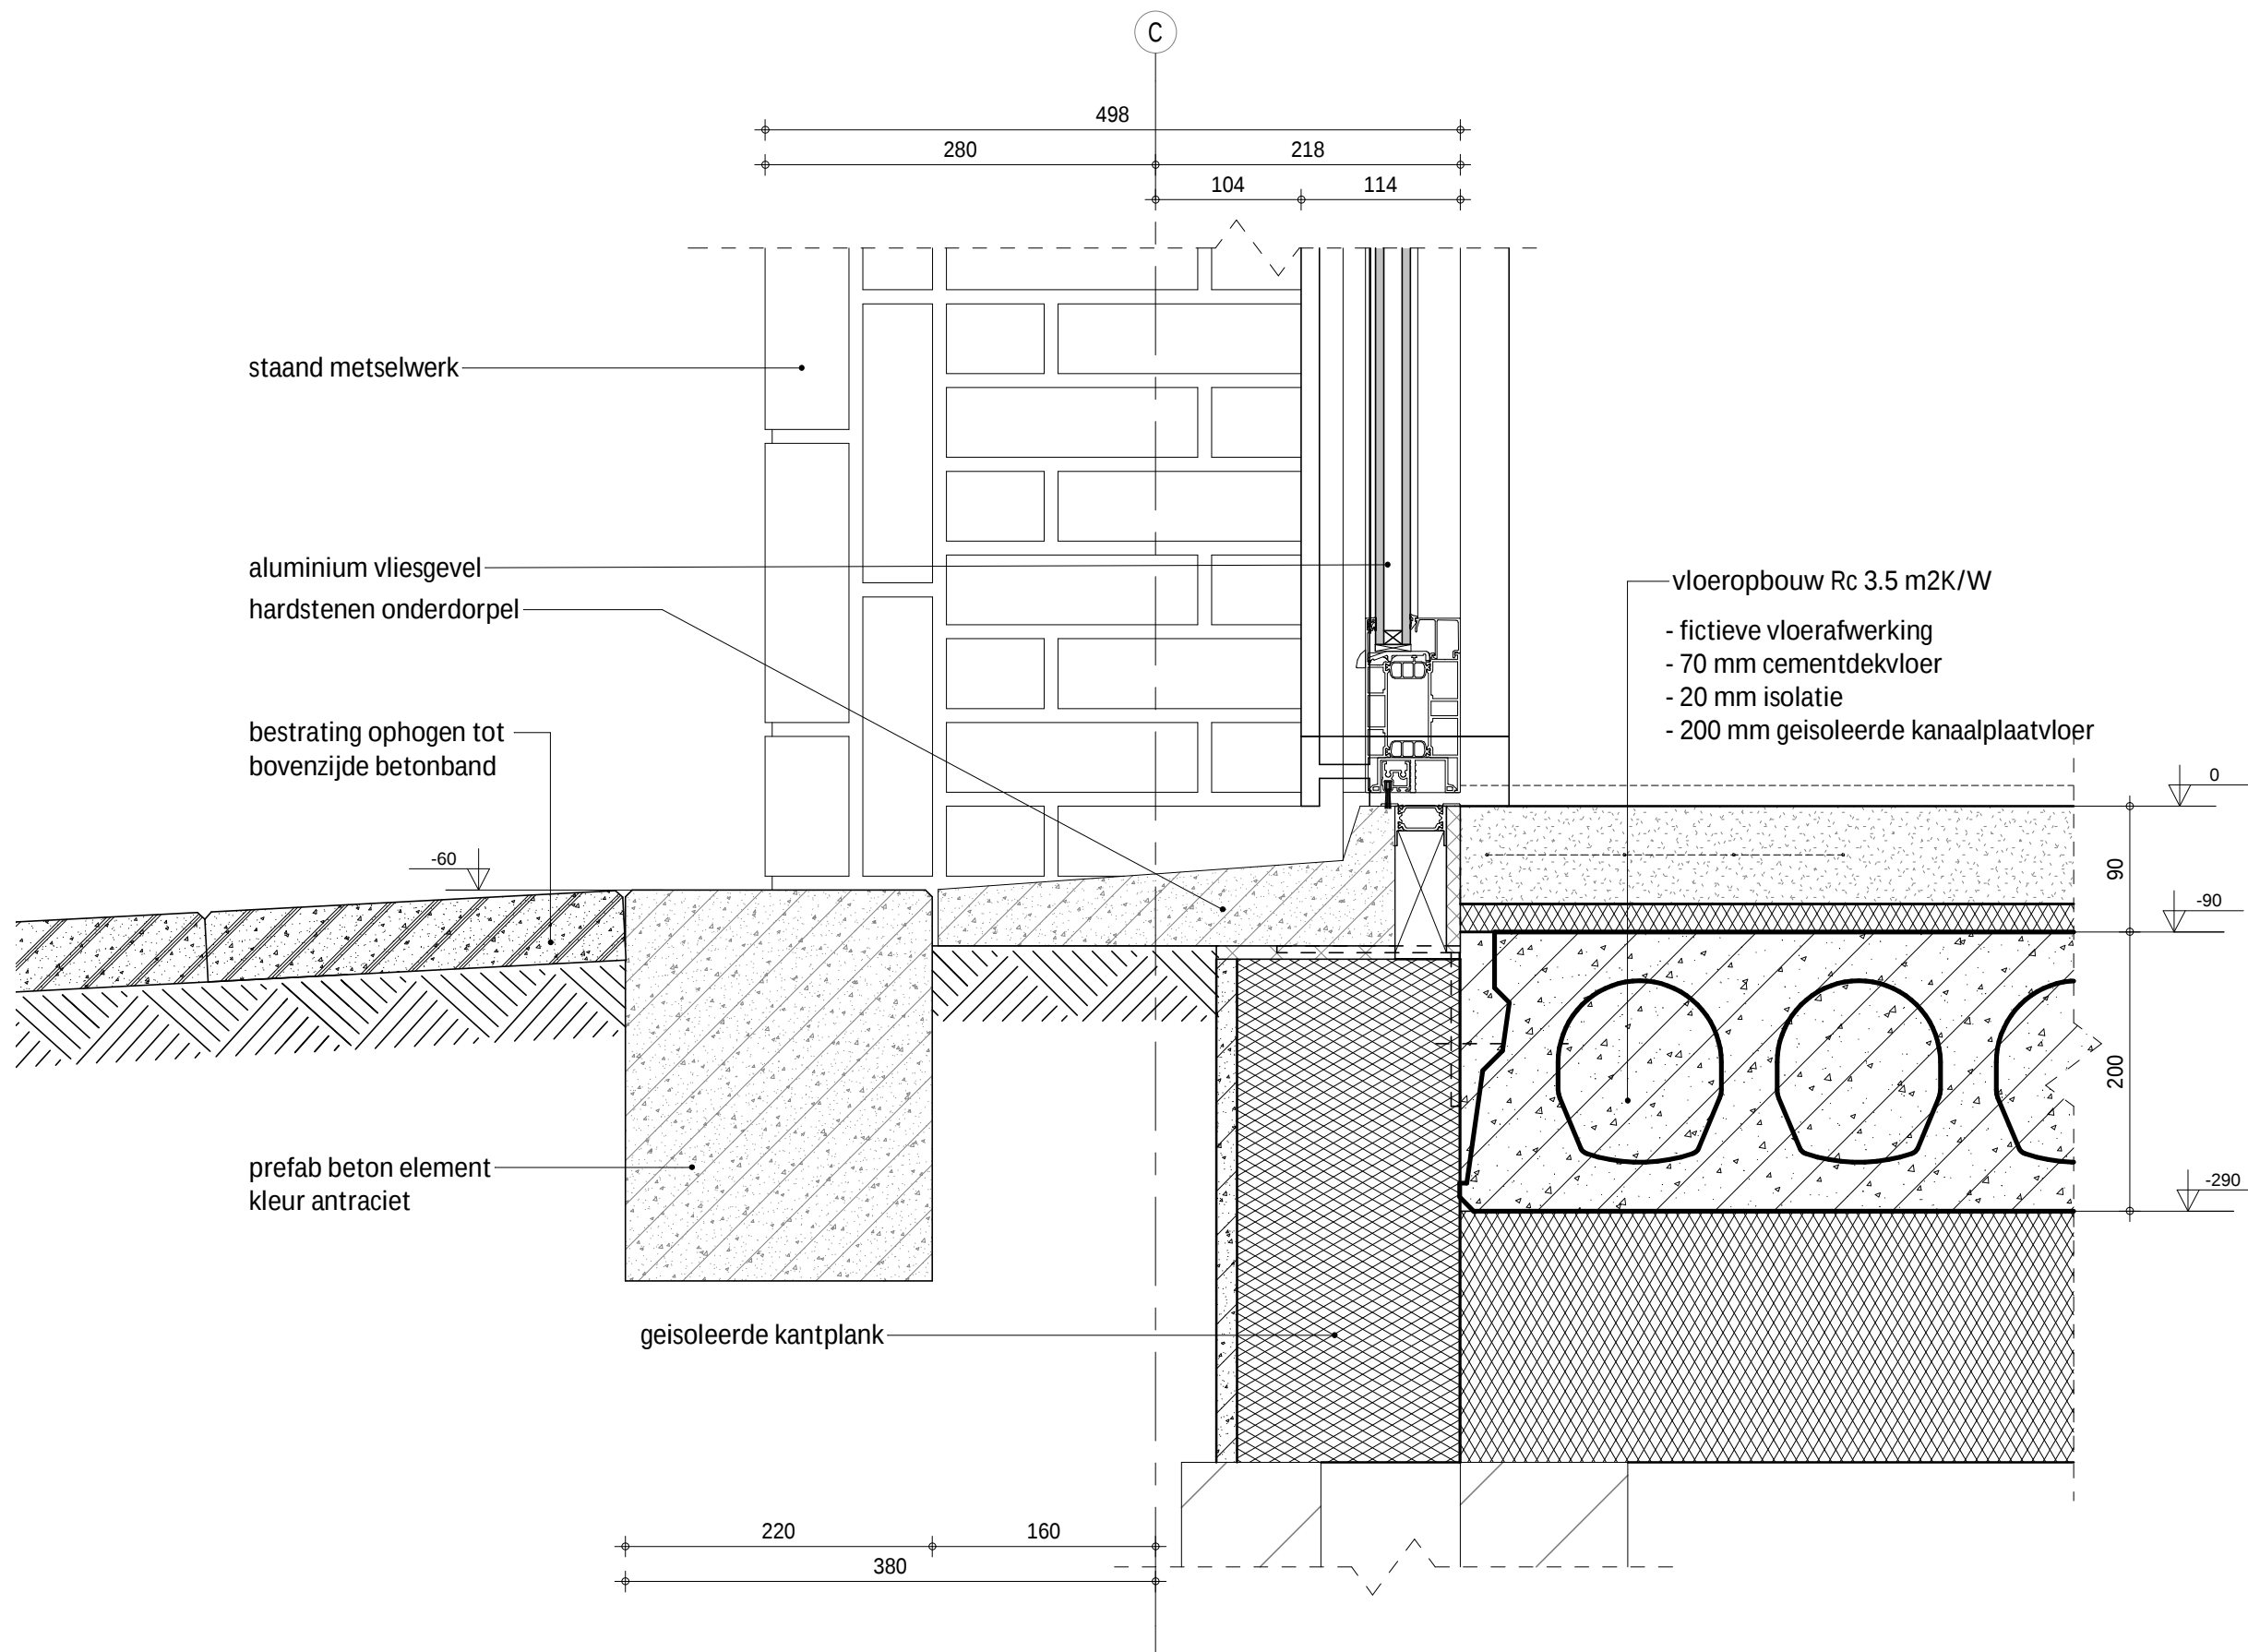

FIER
ARCHITECTEN