


Begane grond

| schaal 1:200 A3

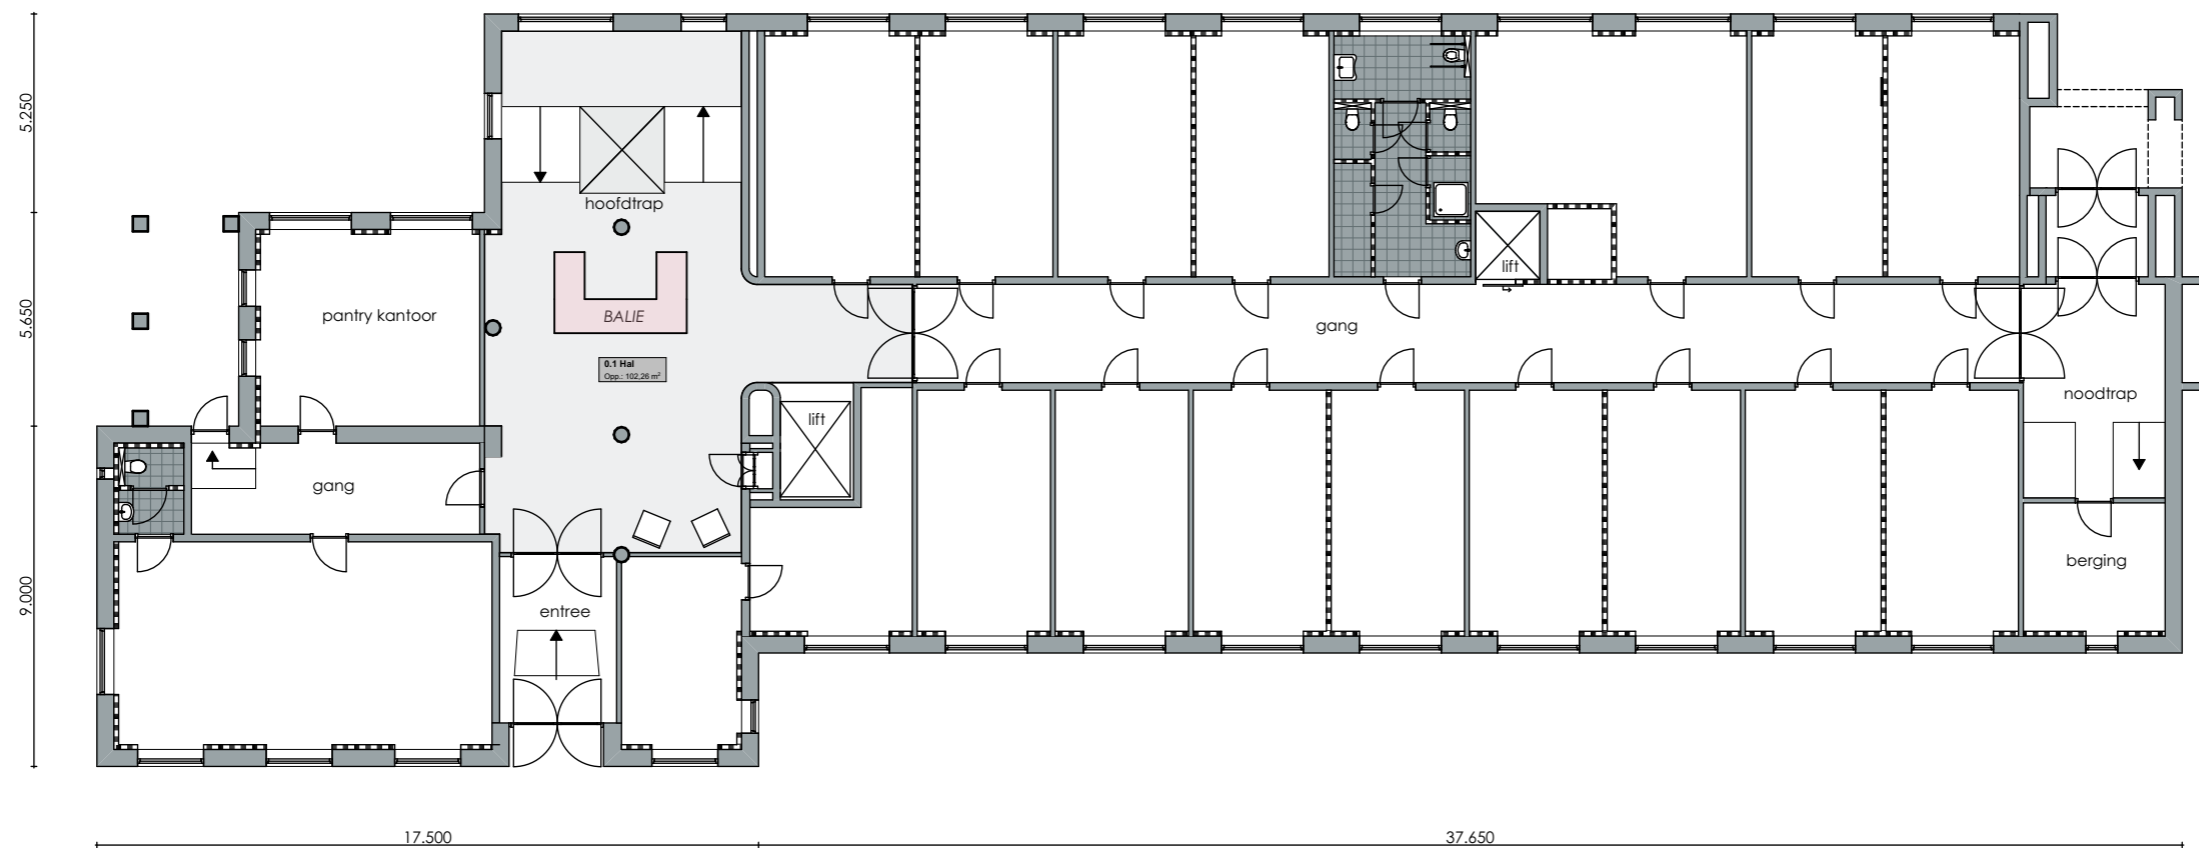

Begane grond