


18aug1

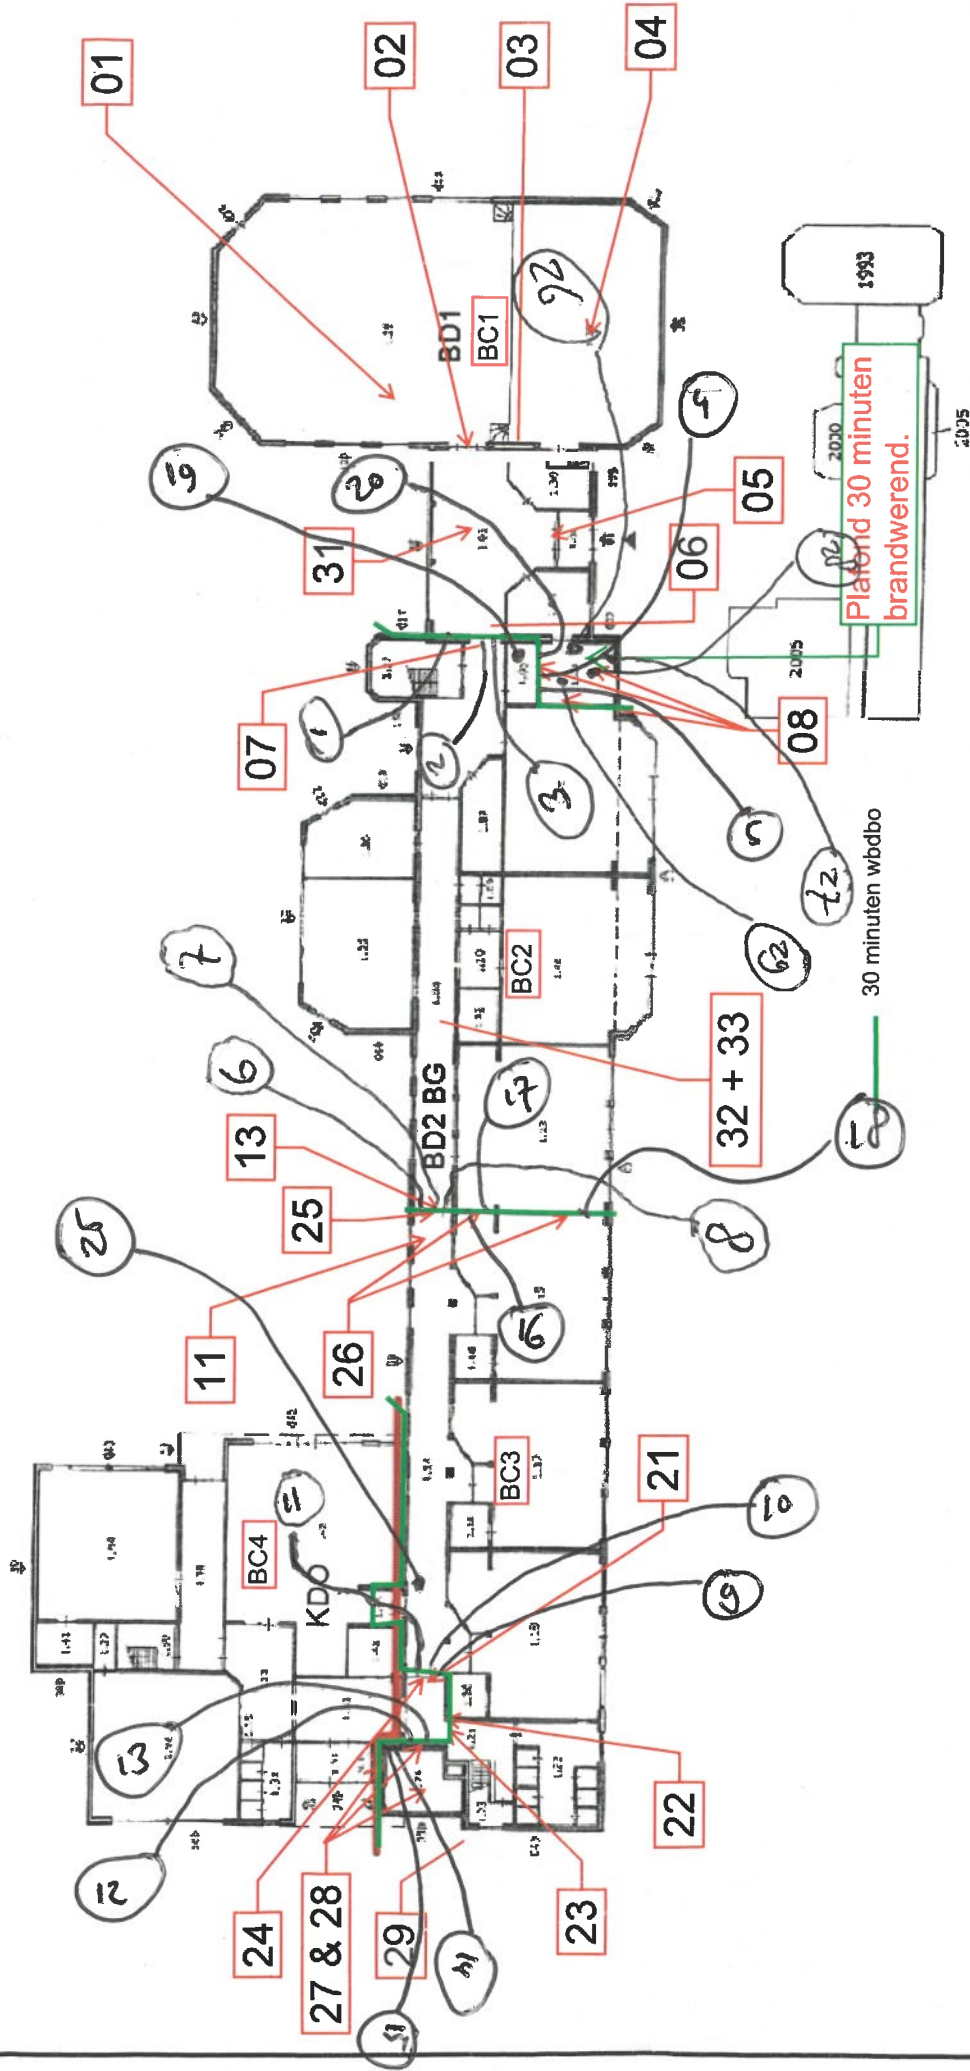

BC1 = ca 490m2  
BC2 = ca 650m2  
BC3 = ca 600m2  
BC4 = ca 700m2

Oppervlakt grontrak volgens Naamstrategie  
grontrak volgens Naamstrategie, CC&W.  
Bruto vloeroppervlakt: 2656 m<sup>2</sup>  
Klein:  
Bepaling: 151,7 m<sup>2</sup>  
In verhouding: 1149 m<sup>2</sup>  
[Oud bruto oppervlakt 1993 m<sup>2</sup>]

Rudolf Steinerschool  
Minckelestraat 27  
4817 AD Breda

Begane grond

BreedSaam  
Markant Onderwijs



VS BUILDING CARE

BC1 = ca 490m2  
BC2 = ca 650m2  
BC3 = ca 600m2  
BC4 = ca 700m2

capovlak pramena volje i "plemenstvo" i  
nada se, jest u ovom Ministarstvu. C. G. W.

9597: 75743dc0a091a011a9

— 1997 —

|                |                     |
|----------------|---------------------|
| Einzelverkauf: | 1517 m <sup>2</sup> |
| in Vorverkauf: | 1145 m <sup>2</sup> |

2001年12月22日

**BreedSaam  
Markant Onderwijs**

**Rudolf Steinerschool  
Minckelestraat 27  
4817 AD Breda**

Verdieping



## VS BUILDING CARE