


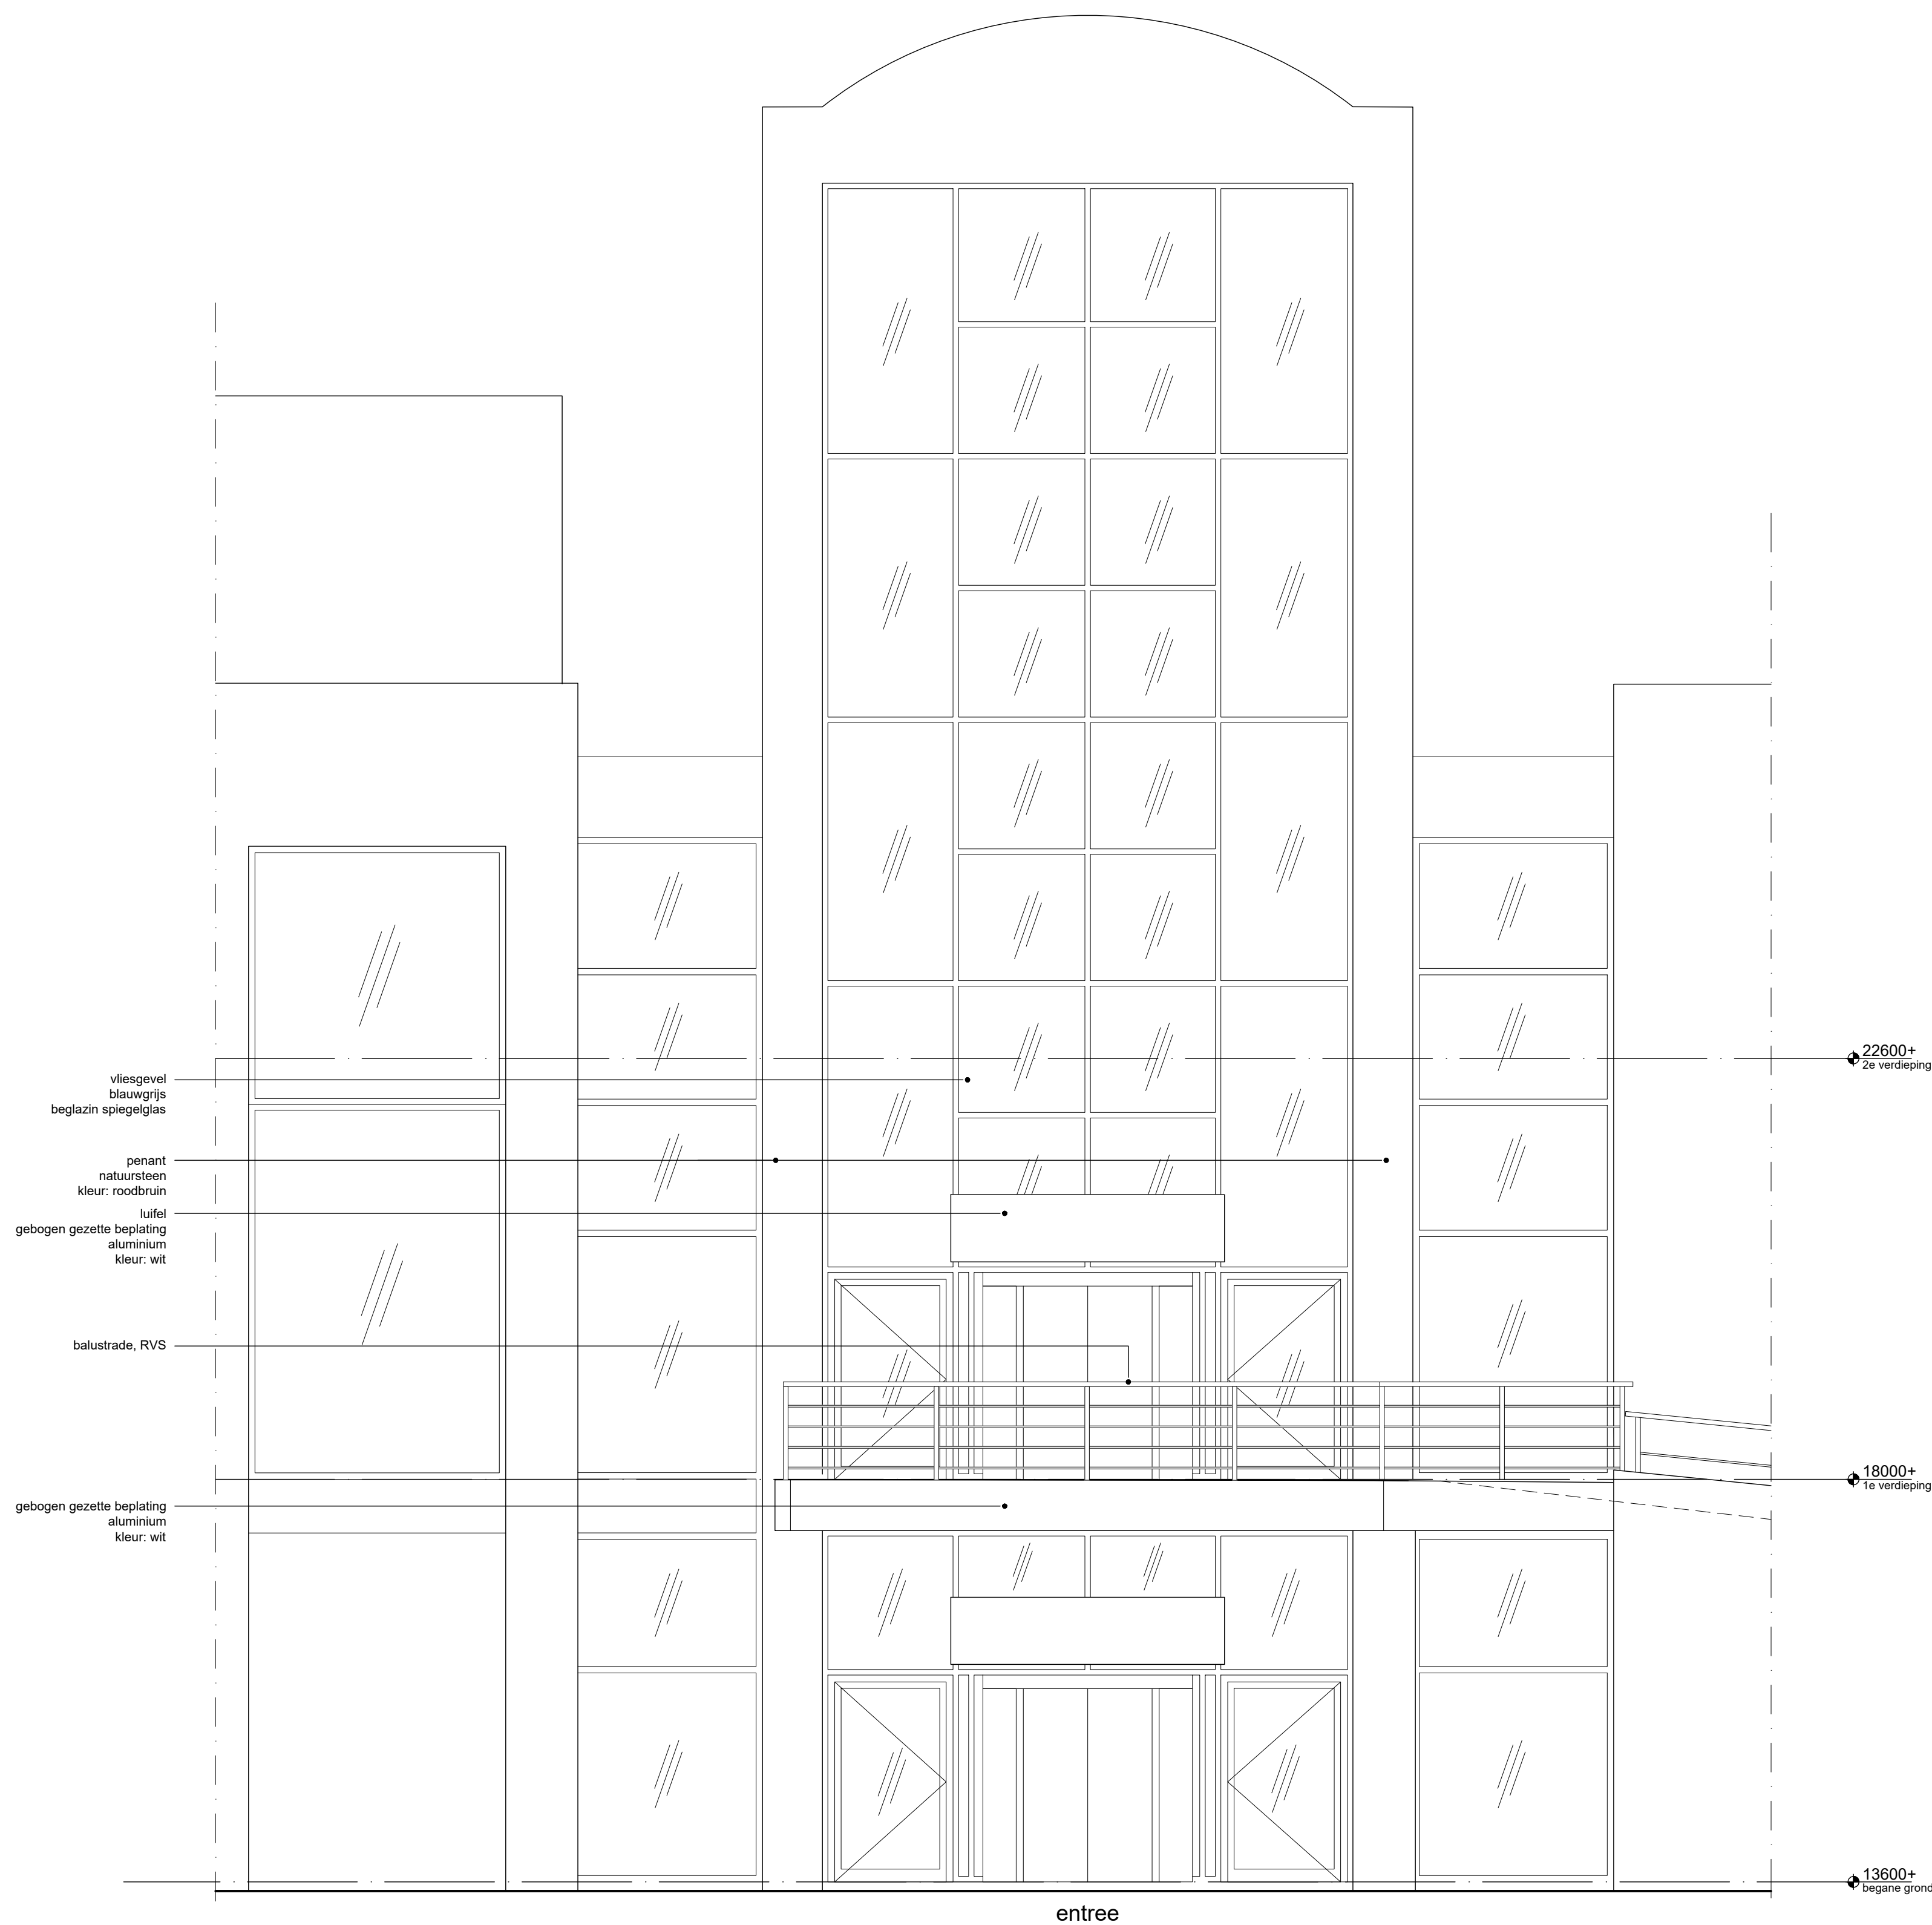

1 aanzicht waalkade - bestand
1:50

NOTE:
All dimensions to be checked on site by contractor.
Contractor is responsible to report discrepancies to Holland Casino.

Contractor to be responsible that design and all works are in compliance with all local laws and requirements. Any problems to be reported to Holland Casino in advance.

projectnummer			
	HCR011		
project	NIJ		
	Groene Balkon 1		
	6511 VL, Nijmegen		
opdrachtgever	HOLLAND CASINO		
	Neptunusstraat 71		
	2132 JP, Hoofddorp		
schaal	1:100		
formaat	A1		
datum	30.03.2020		
wijz. datum	----	----	----
fase	-		
onderdeel	----		

**buitenruimte 1 - aanzicht - BA
bestaand**