


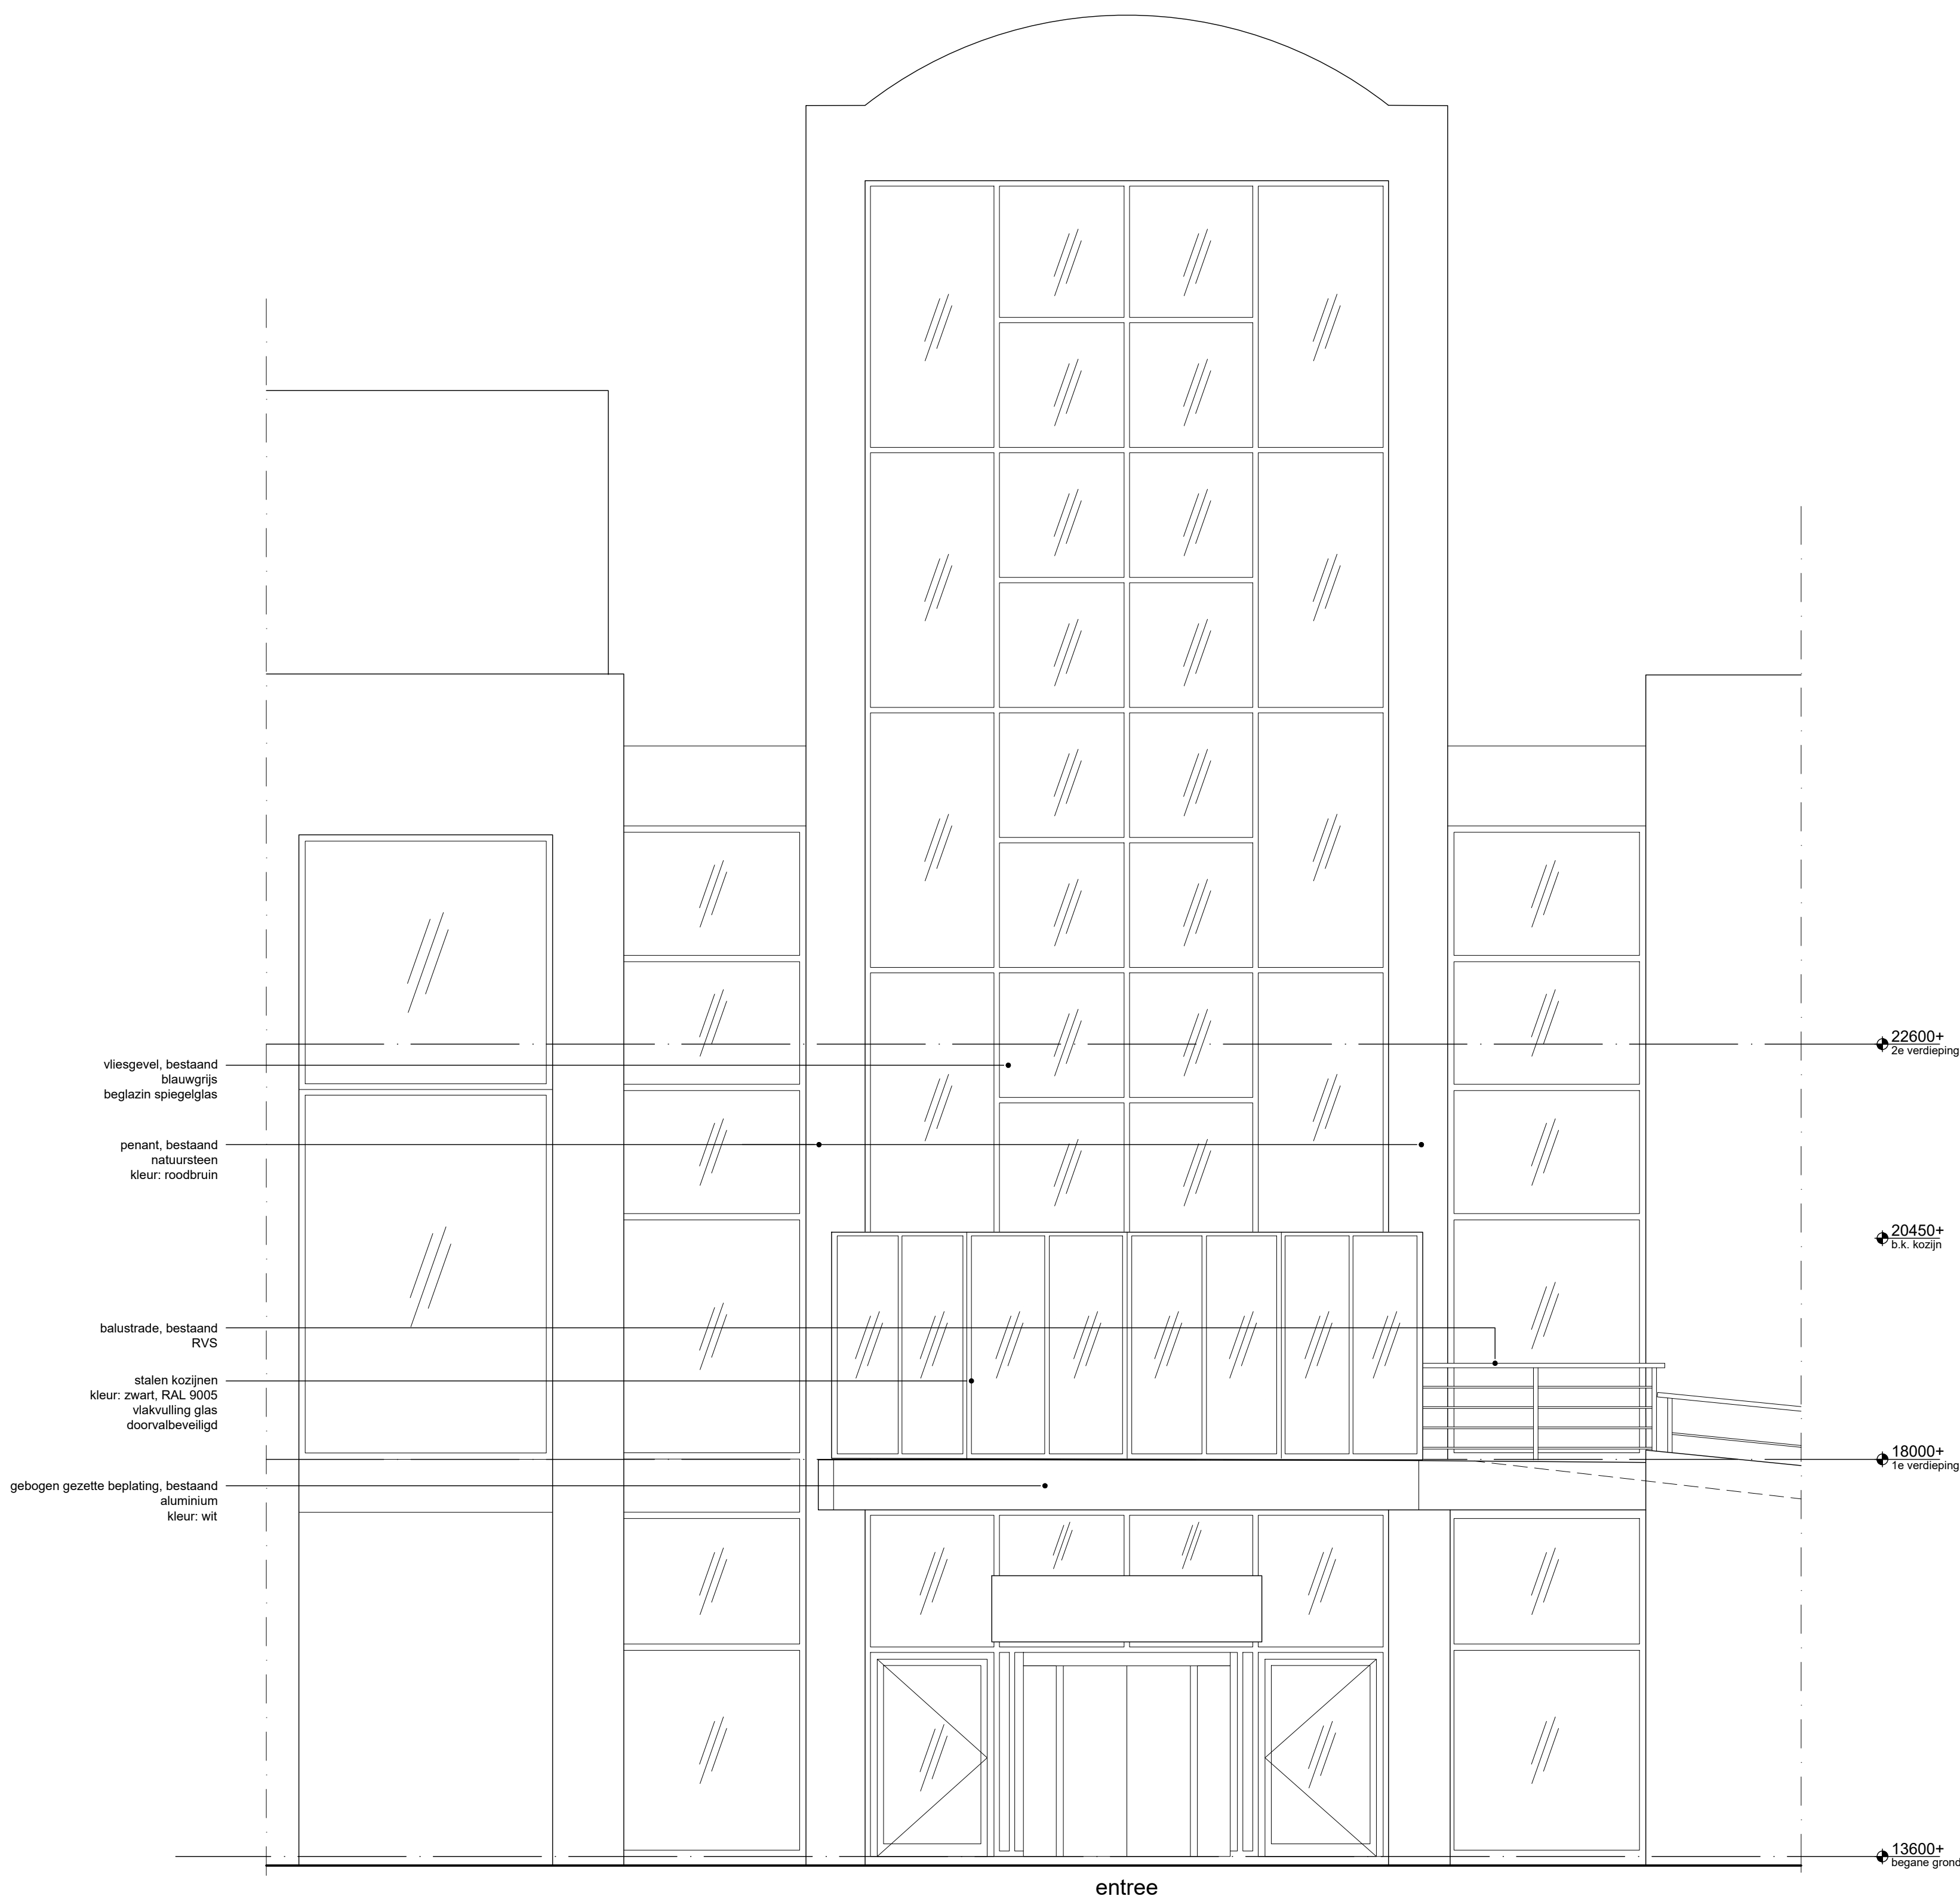

1 aanzicht waalkade - nieuw  
1:50

NOTE:  
All dimensions to be checked on site by contractor.  
Contractor is responsible to report discrepancies to Holland Casino.  
  
Contractor to be responsible that design and all works are in compliance with all local laws and requirements. Any problems to be reported to Holland Casino in advance.

|               |                    |
|---------------|--------------------|
| projectnummer |                    |
| project       | NIJ                |
|               | Groene Balkon 1    |
|               | 6511 VL, Nijmegen  |
| opdrachtgever | HOLLAND CASINO     |
|               | Neptunusstraat 71  |
|               | 2132 JP, Hoofddorp |
| schaal        | 1:50               |
| formaat       | A1                 |
| datum         | 30.03.2020         |
| wijz. datum   | ----               |
| fase          | -                  |
| onderdeel     | ----               |

buitenruimte 1 - aanzicht - BA  
nieuw

tekeningnummer  
**HCR011\_NIJ\_422**  
  
architects & designers b.v.  
www.c-e-design.nl | +31 (0)428 00 00  
kruidhuisstraat 19 | 1018 wj amsterdam