

BRANDVEILIGHEID



 deur zelfsluitend

- buitenruimte op OAI
- inrichting: brandklasse B
- vloer: brandklasse C fl

BOUWKUNDIG

 nieuwe scheidingswand

 nieuwe pui, staal of hout

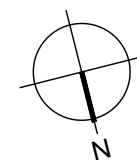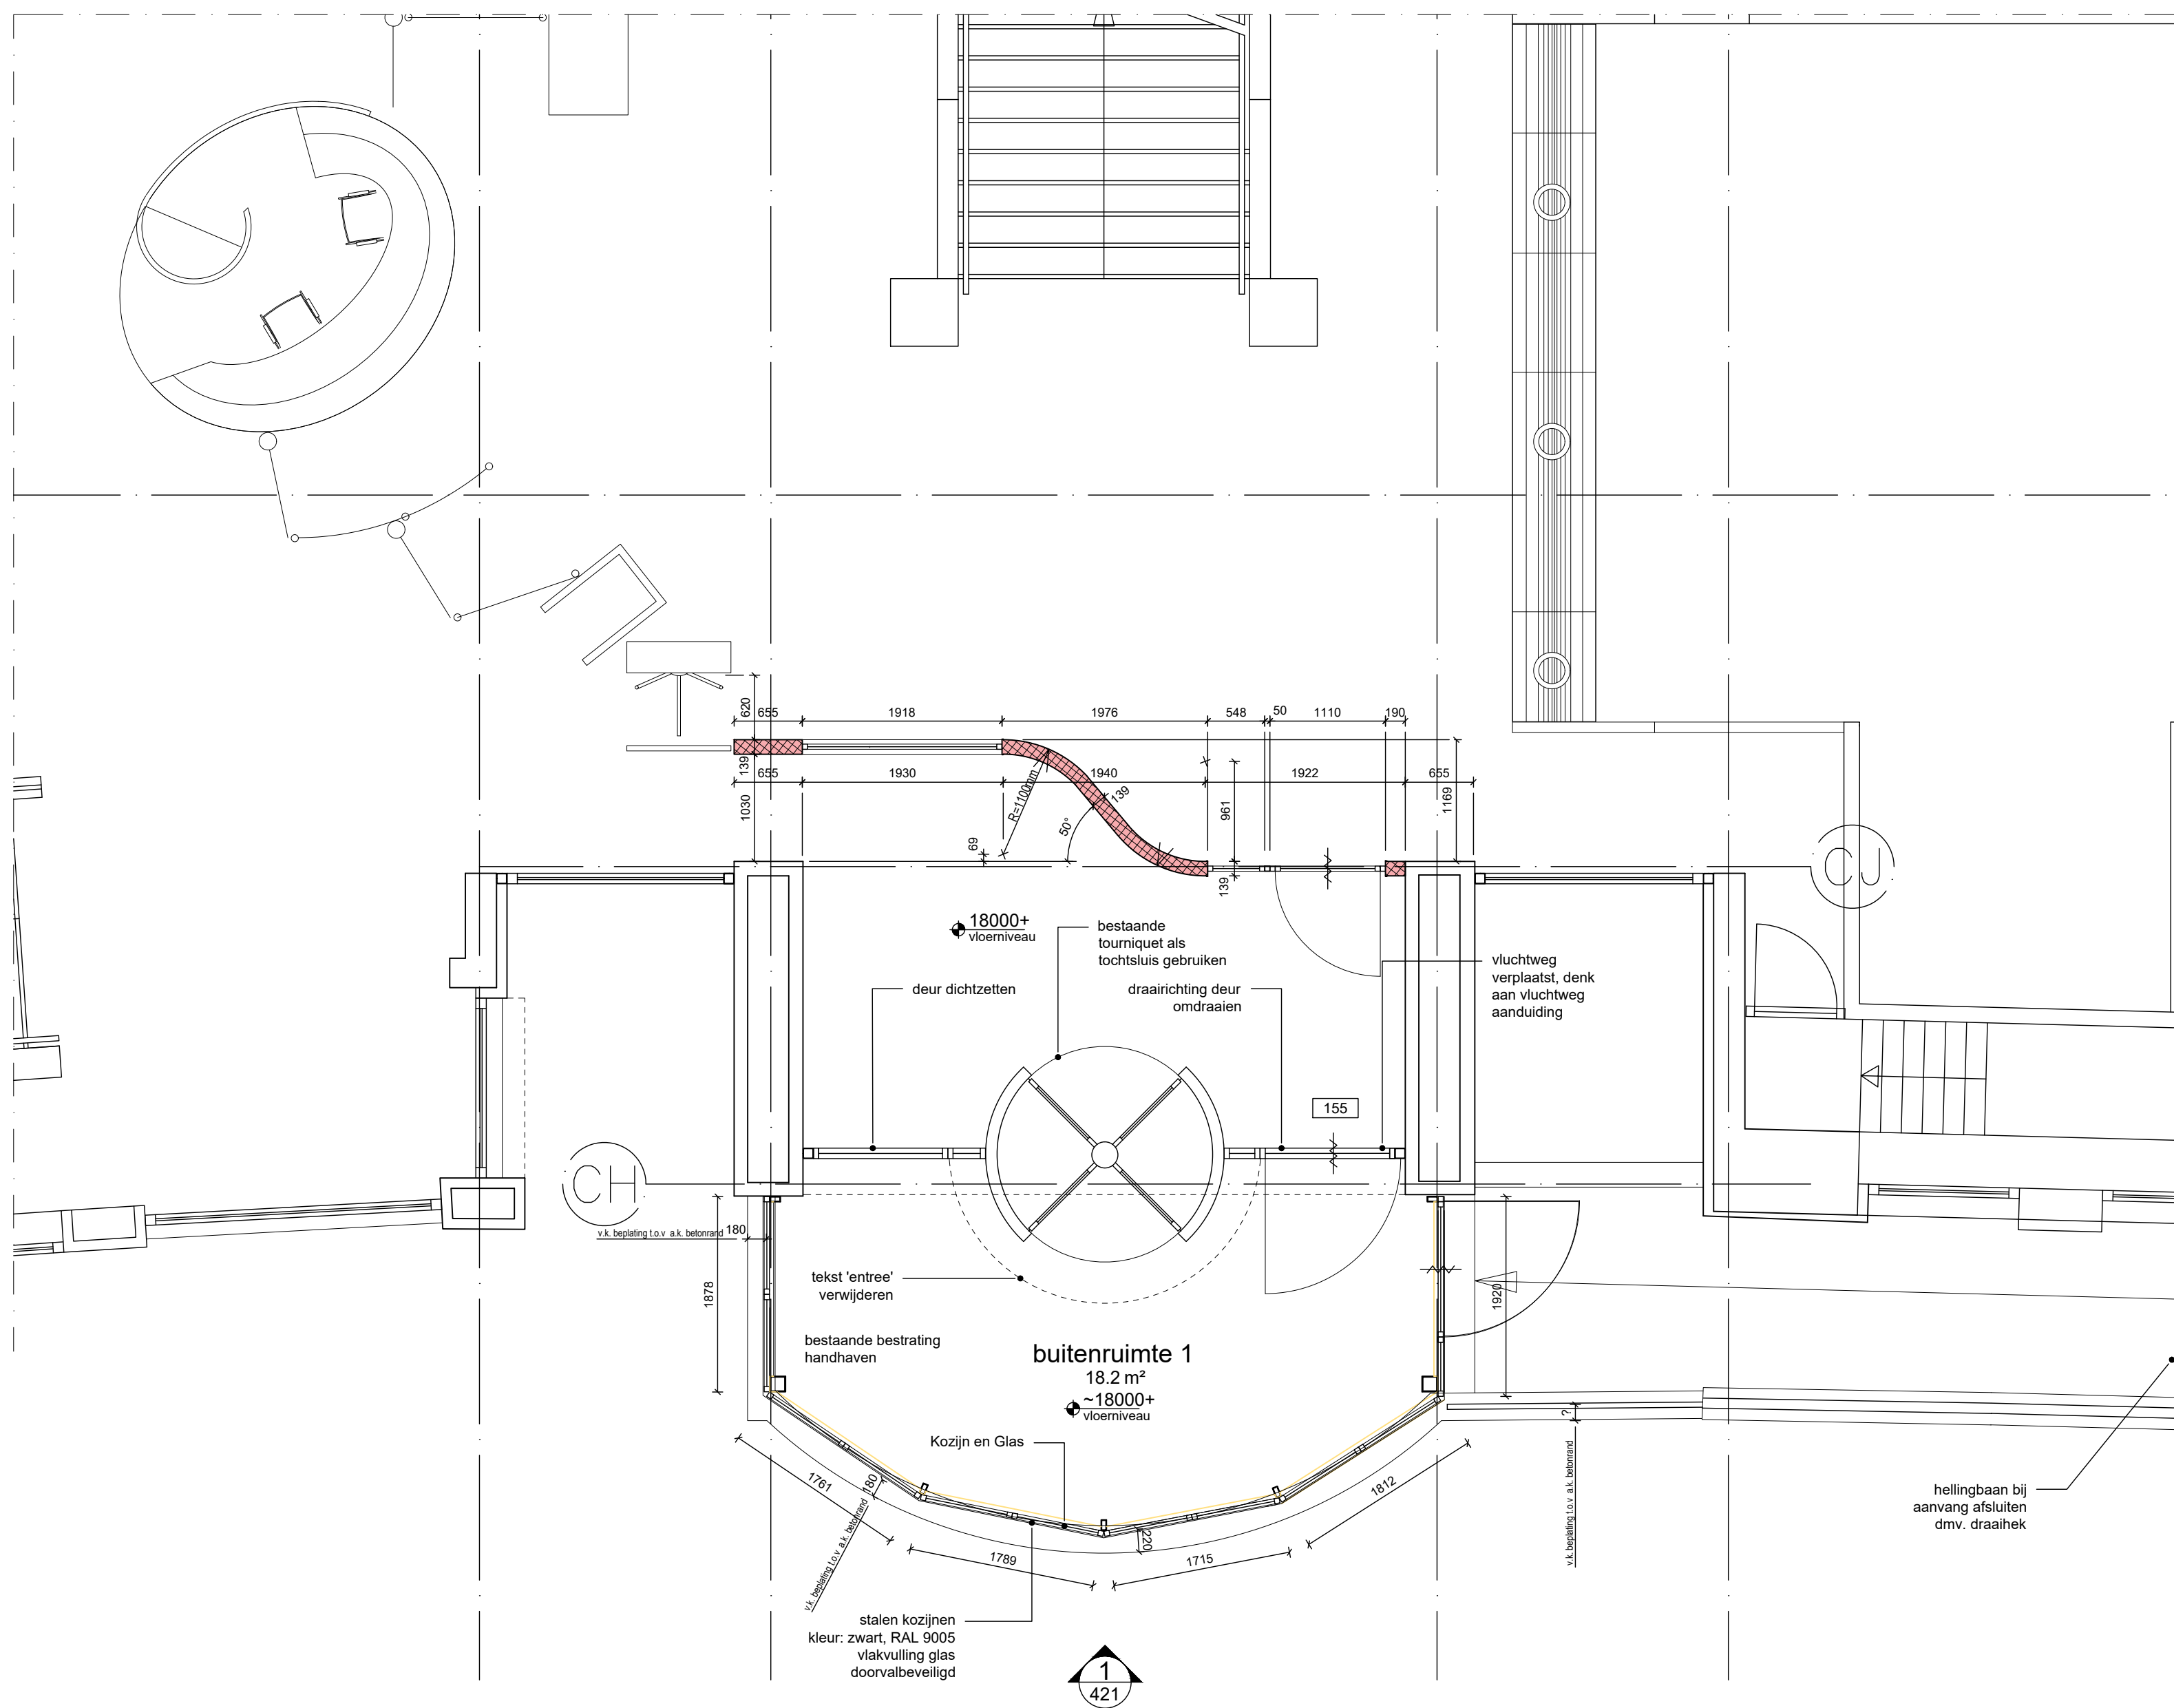

NOTE:
All dimensions to be checked on site by contractor.
Contractor is responsible to report discrepancies to Holland
Casino.

Contractor to be responsible that design and all works are in compliance with all local laws and requirements. Any problems to be reported to Holland Casino in advance.

projectnummer

HCR011

project	NIJ
---------	-----

Groene Balkon 1

6511 VL, Nijmegen

opdrachtgever **HOLLAND CASINO**

Neptunusstraat 71

2132 JP, Hoofddorp

schaal 1:50

formaat	A2
---------	----

datum 30.03.2020

wijz.datum	---
------------	-----

fase	-
------	---

onderdeel

**buitenruimte 1 - 1V - BA
nieuw**

tekeningnummer

HCR011_NIJ_411



architects & designers b.v.
www.c-e.design | +31 20 428 00 00
kruithuisstraat 19 | 1018 wj amsterdam