


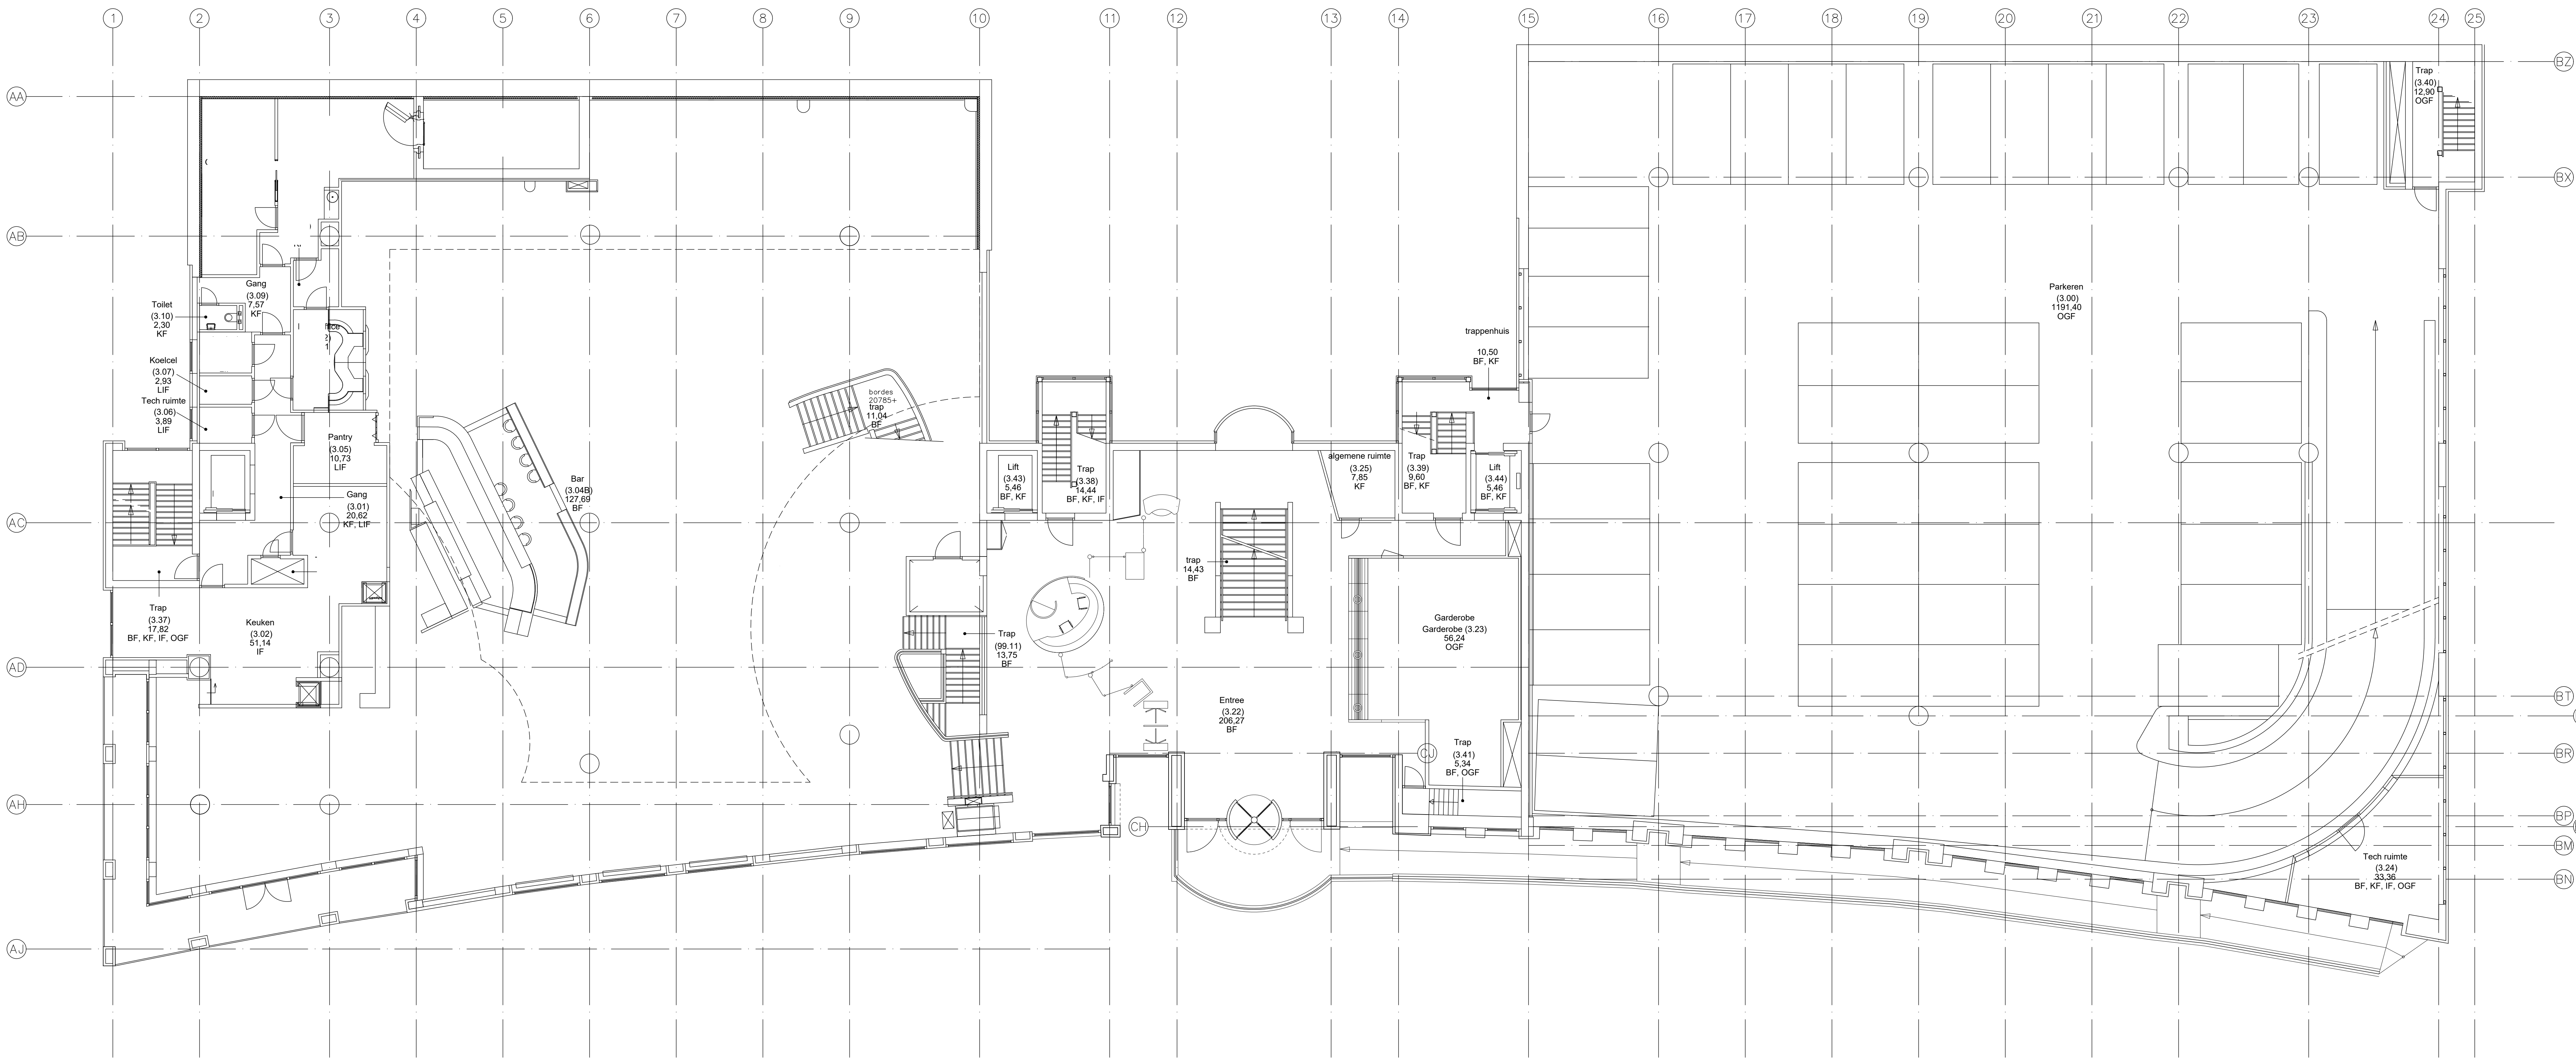

1e verdieping
Niveau 3
Speelzaal

NOTE:
All dimensions to be checked on site by contractor.
Contractor is responsible to report discrepancies to Holland Casino.

Contractor to be responsible that design and all works are in compliance with all local laws and requirements. Any problems to be reported to Holland Casino in advance.

projectnummer	HCR011
project	NIJ
	Groene Balken 1
	6511 VL, Nijmegen
opdrachtgever	HOLLAND CASINO
	Neptunusstraat 71
	2132 JP, Hoofddorp
schaal	1:100
formaat	A0
datum	30.03.2020
visie datum	---
fase	---
onderdeel	---
plattegrond - 1V - BA	bestand
tekstnummer	HCR011_NIJ_051
	architect & design b.v.
	www.cd-design.nl t: +31 20 428 00 00
	knuthofstraat 19 1018 wj amsterdam