



renvooi bouwkundig

materialen

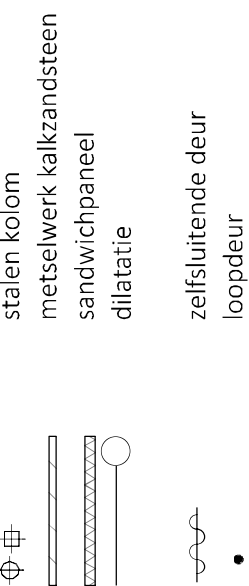

- [illegible]


GEMEENTE ROTTERDAM
BRANDPREVENTIECOMMISSIE
AKKORD
 vergunning: 12-46-09 PM CET
 brandweer: 11-06:37 AM CET
 CDJONGEL 2019/11/4

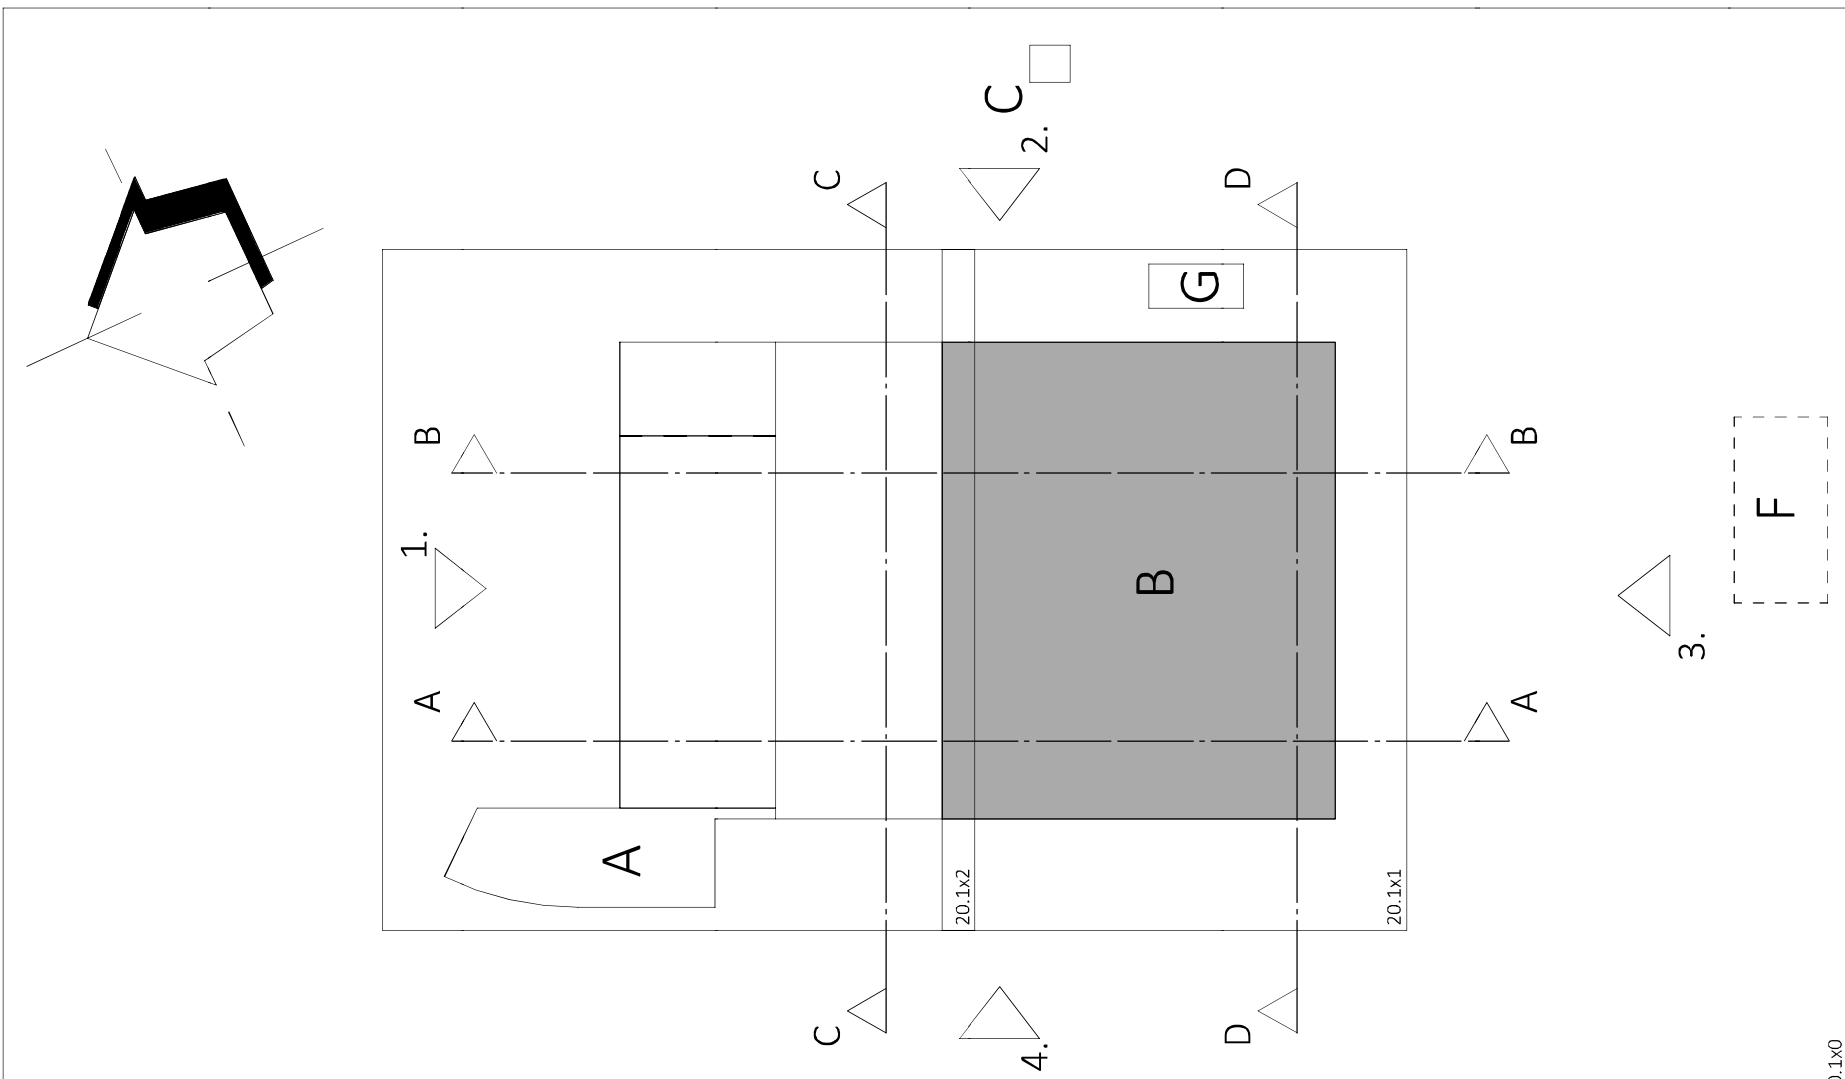

2417

issue number	date	issued by	description
AN AKEN			23.1111
PRINCIPLES ARCHITECTURE ENGINEERING			
fresh start name	Fresh Trading BV		
title	Integrated Food Projects Ltd.		
type	Developed Design (RIBA 3)		
issue name	Building application permit		
location	first floor (BA - BH)		
structure number	Building B - The Factory		
floor	TF - B- DE ARC_VAA_FIN		
height		date	18-07-2019
width		final	
depth		scale	1:2000
material		paper size	A0

©2003 Corning & Yachowicz 0893-2281/03/0000-0000\$05.00/0 DOI: 10.1002/ajb.a.10001

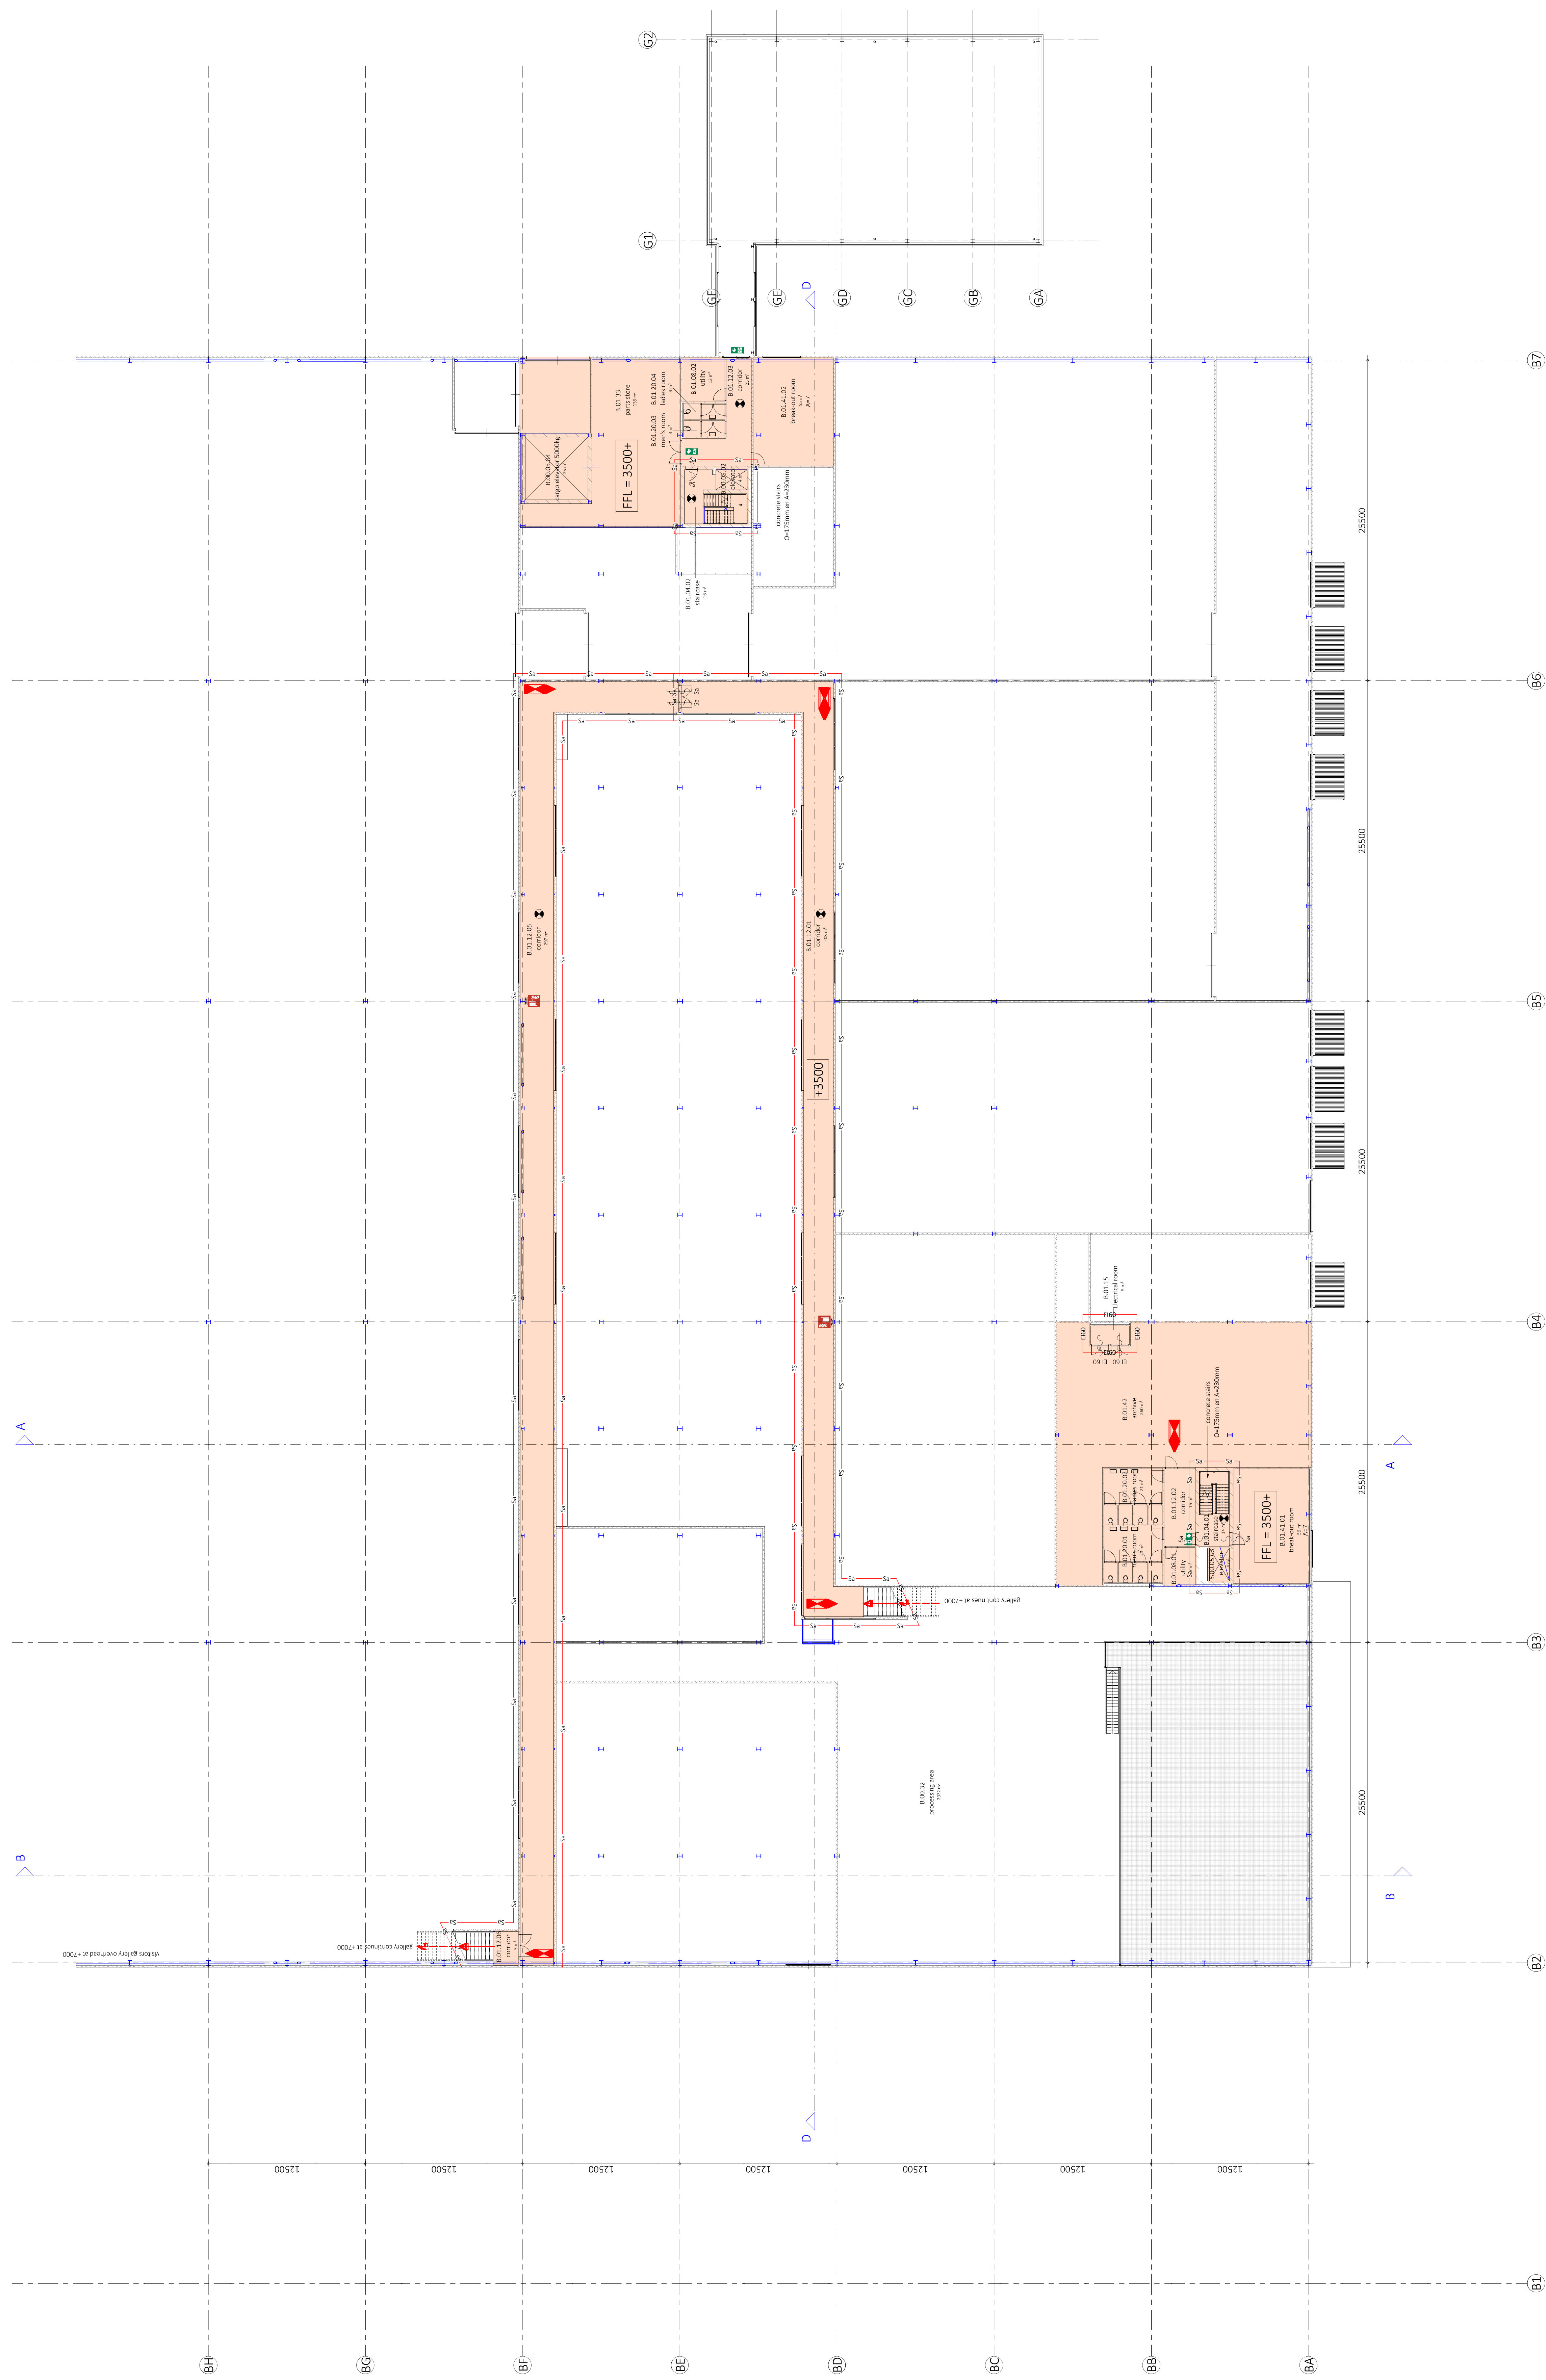

renvooi brandveiligheid

-                                   

Beperking ontwikkeling van brand en rook:

- [illegible]