


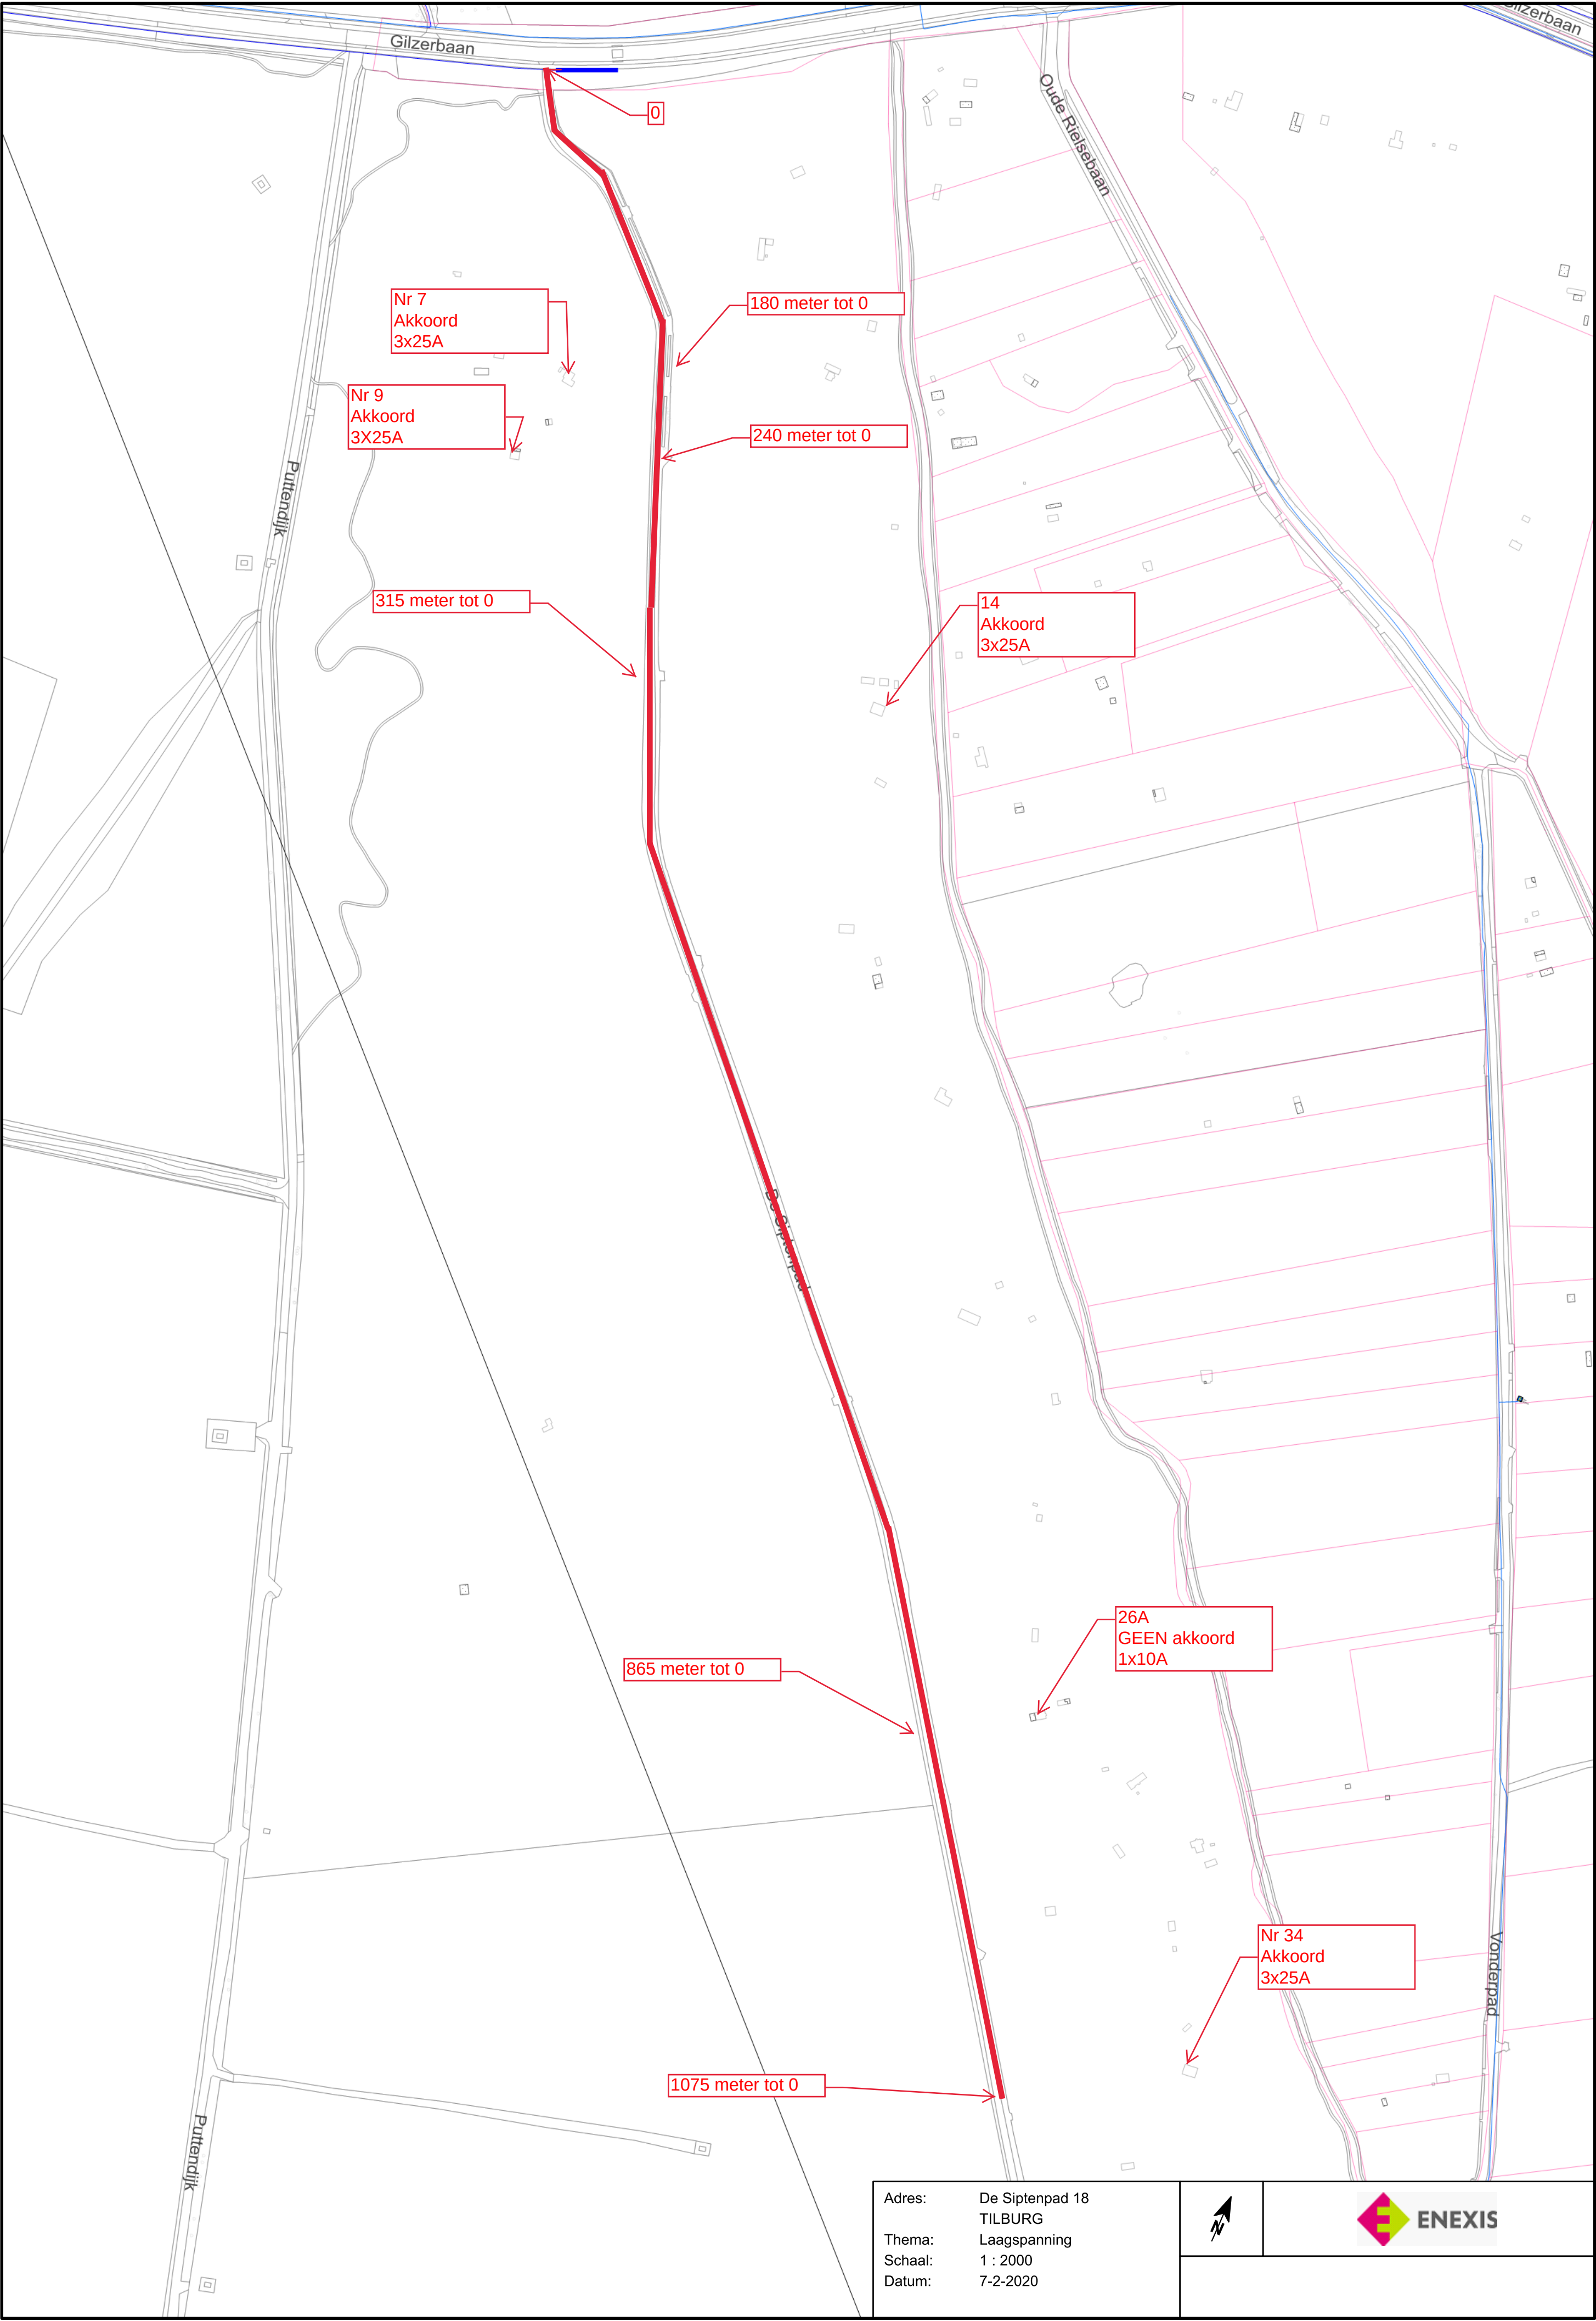

Adres:	De Siptenpad 18 TILBURG
Thema:	Laagspanning
Schaal:	1 : 2000
Datum:	7-2-2020

