


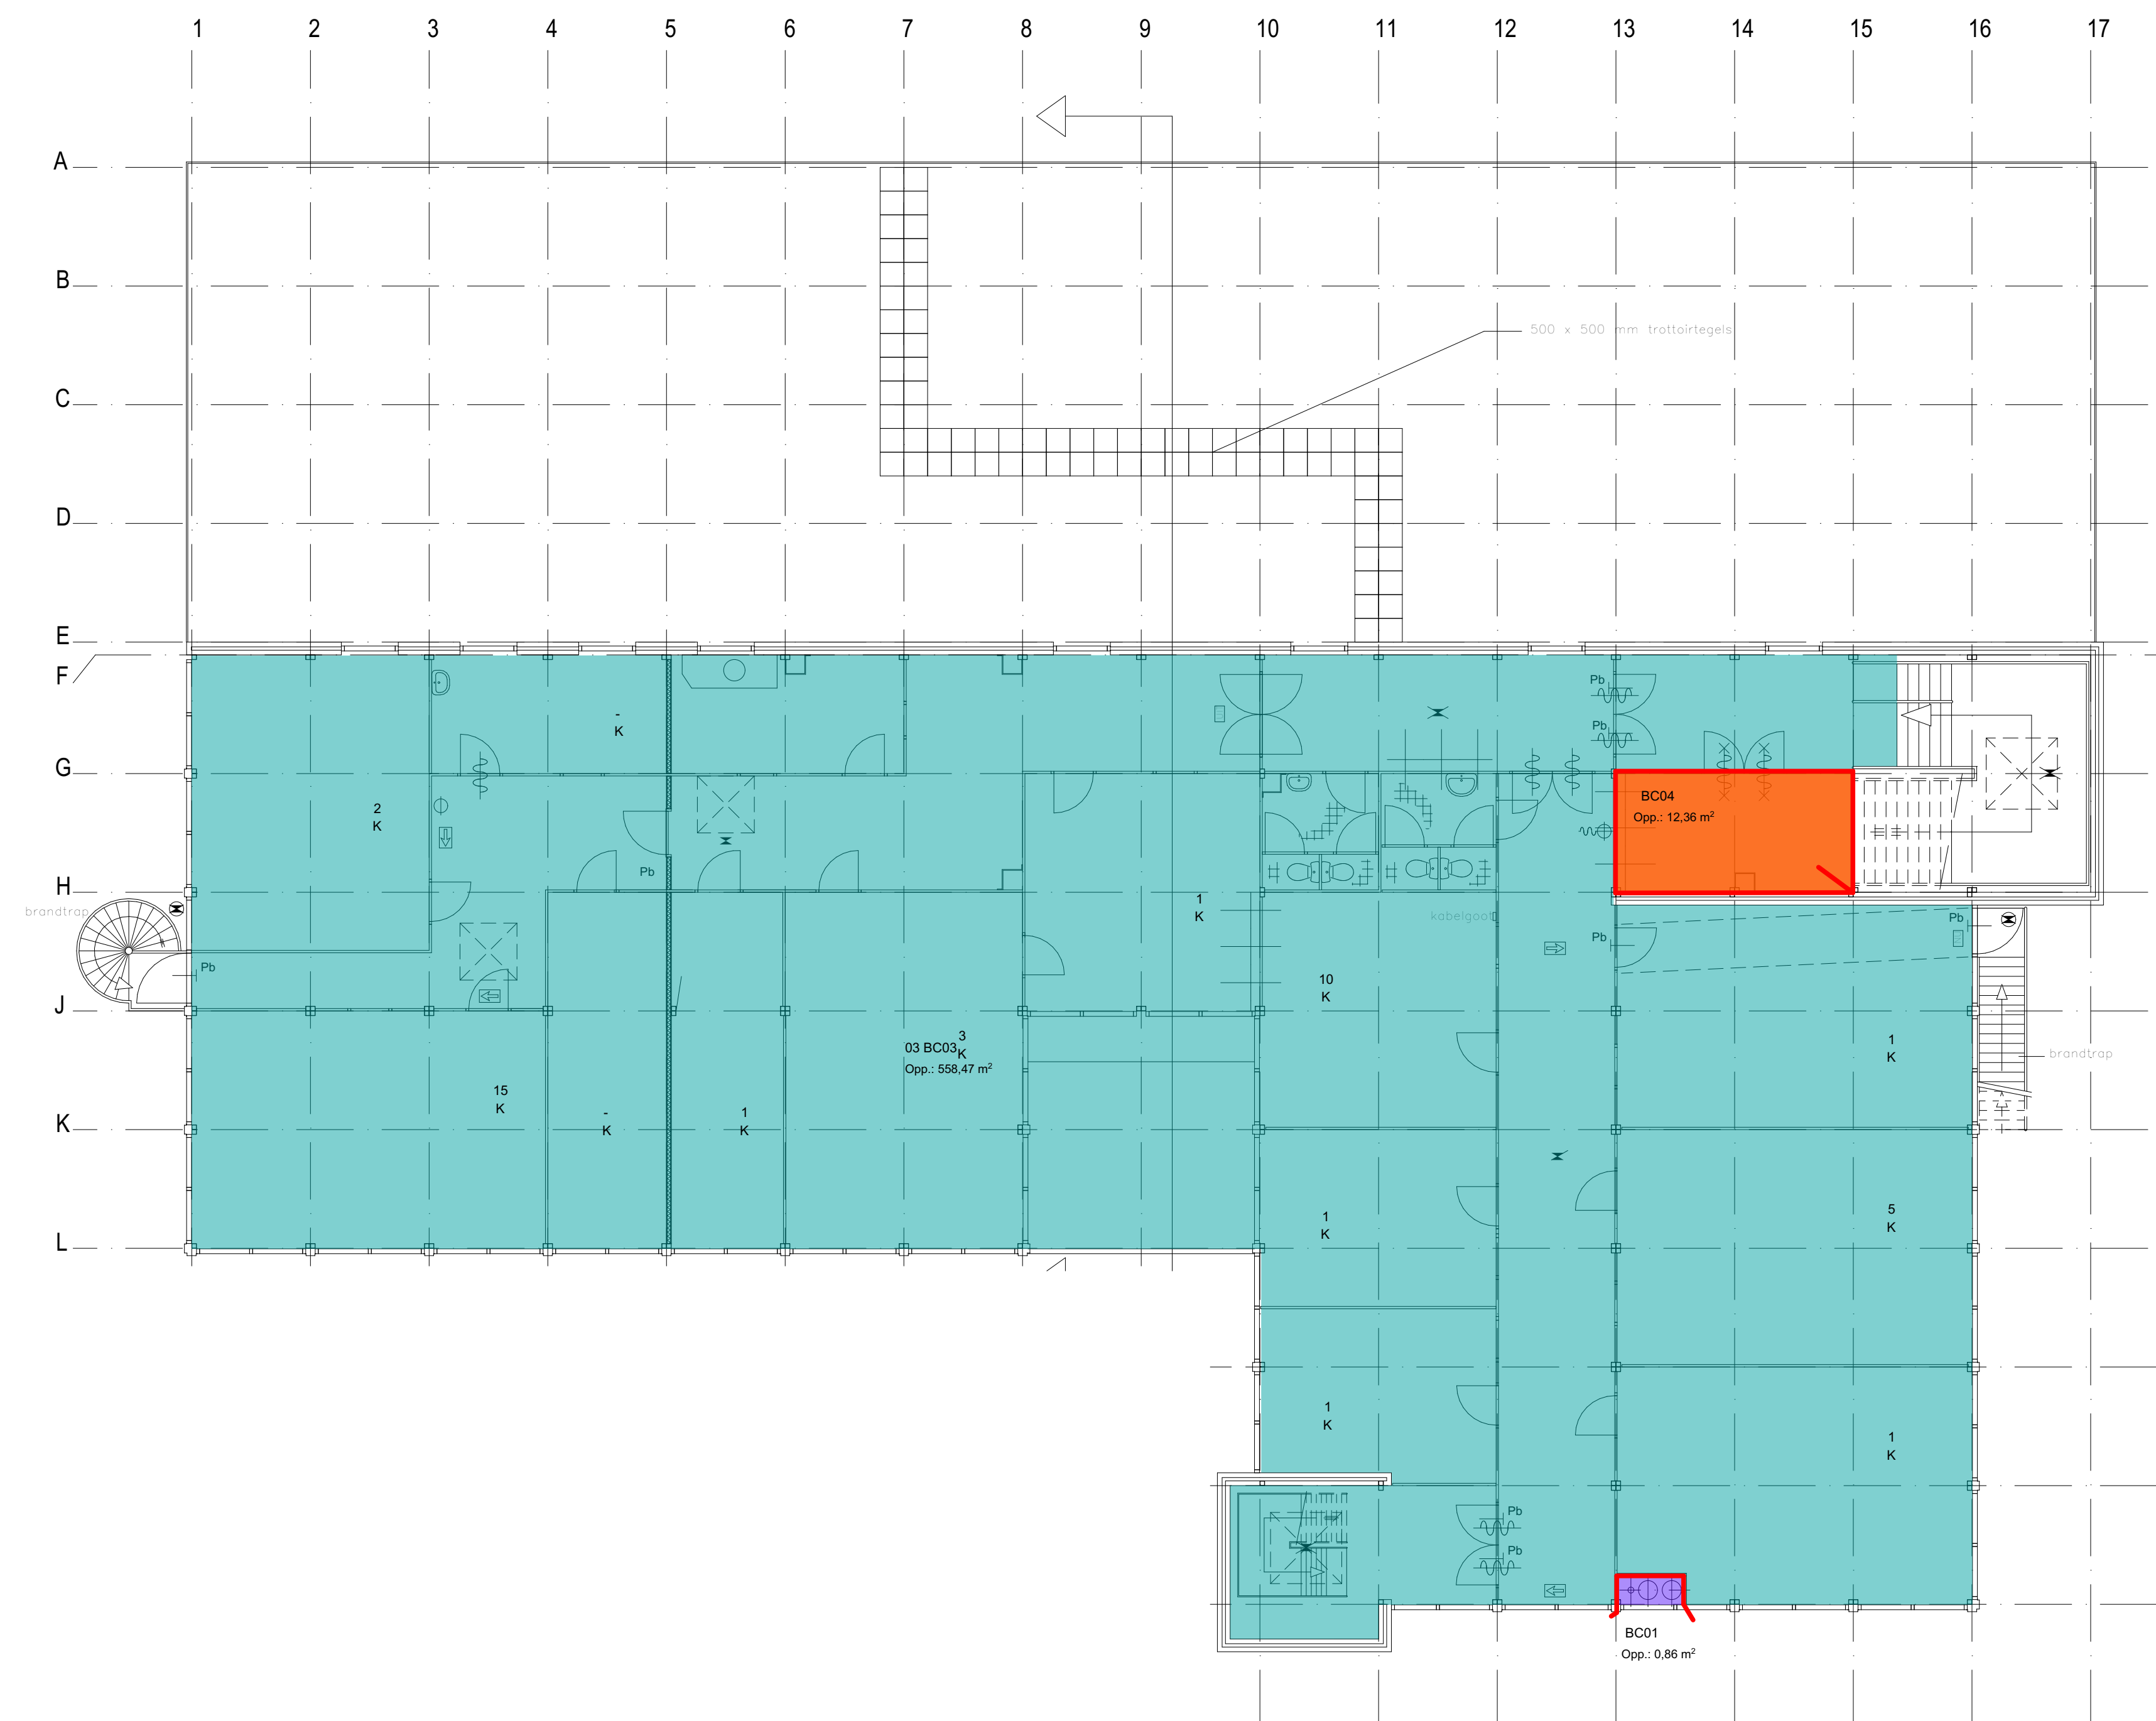

Brandcompartimenten			
	nummer	benaming	Opp
		BC01	0,86
		BC01	570,55
		BC02	332,07
	01	BC03	16,37
	02	BC03	45,59
	03	BC03	558,47
		BC04	12,36
			1.536,27 m²