



Palestrinalaan

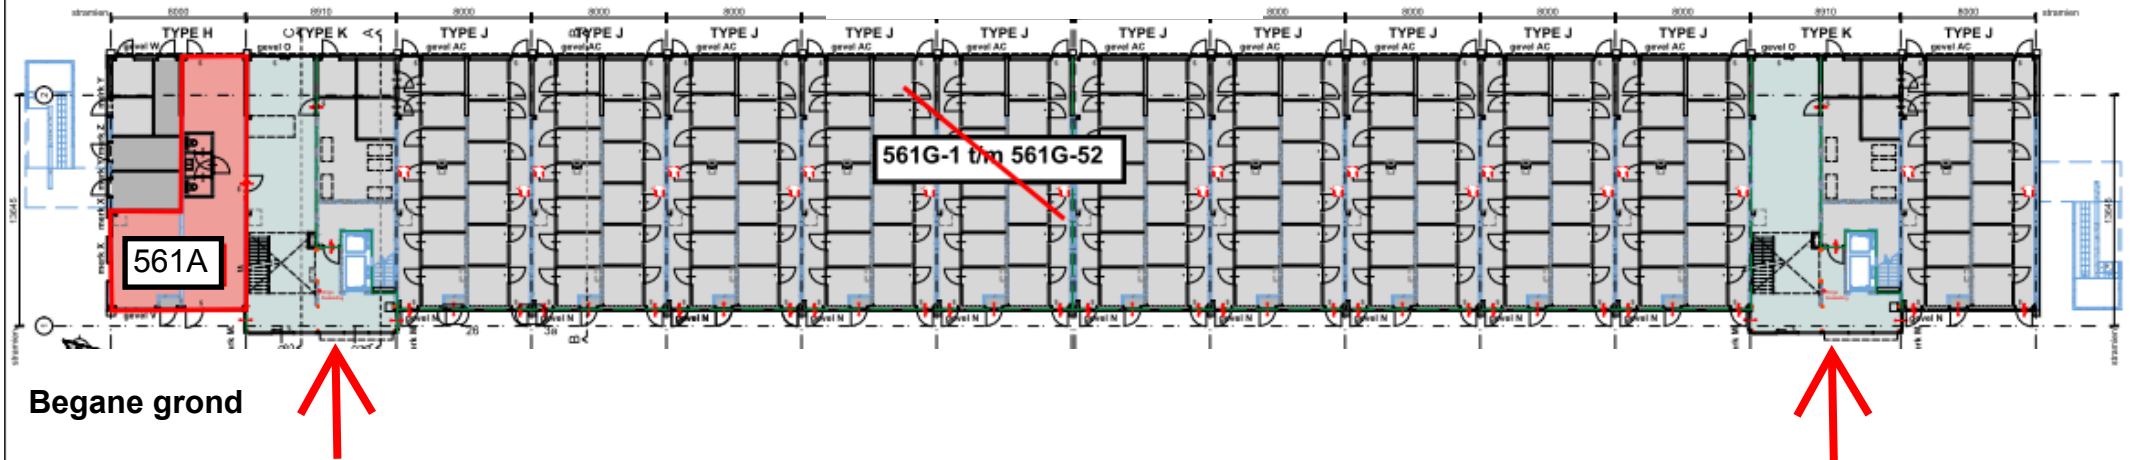

Elvis Presley Flat

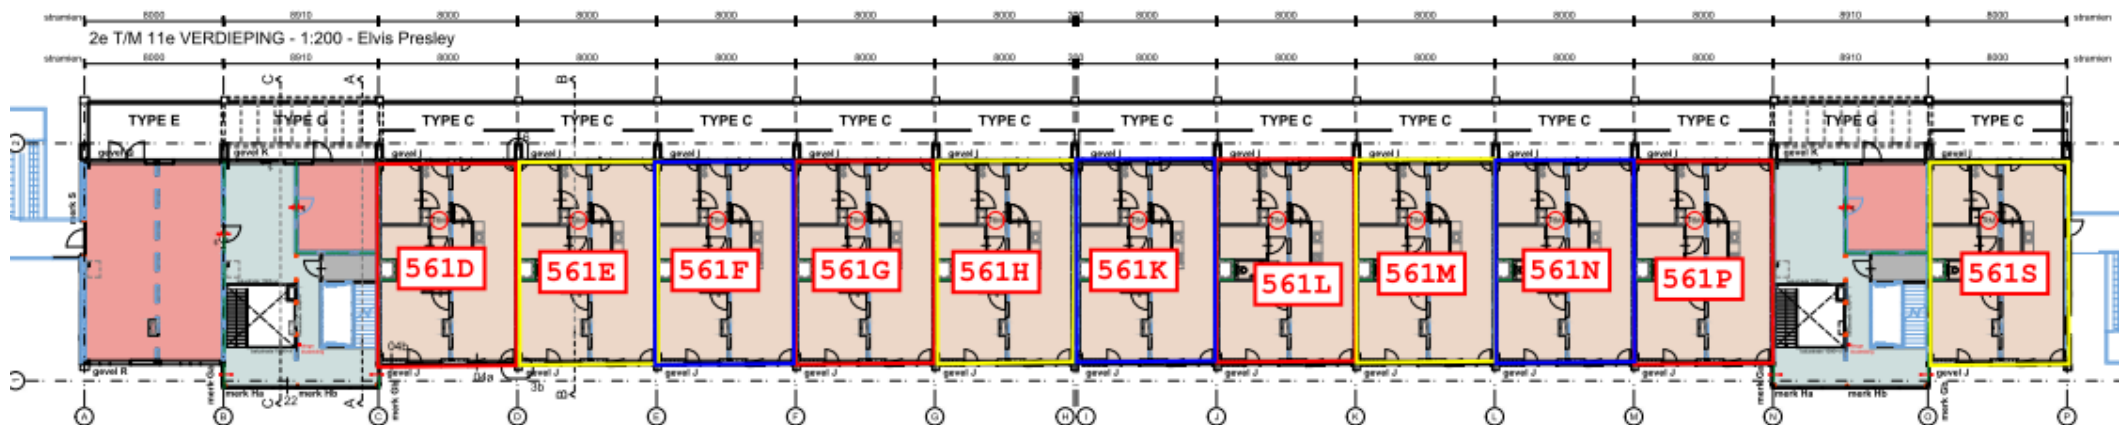

1e verdieping