

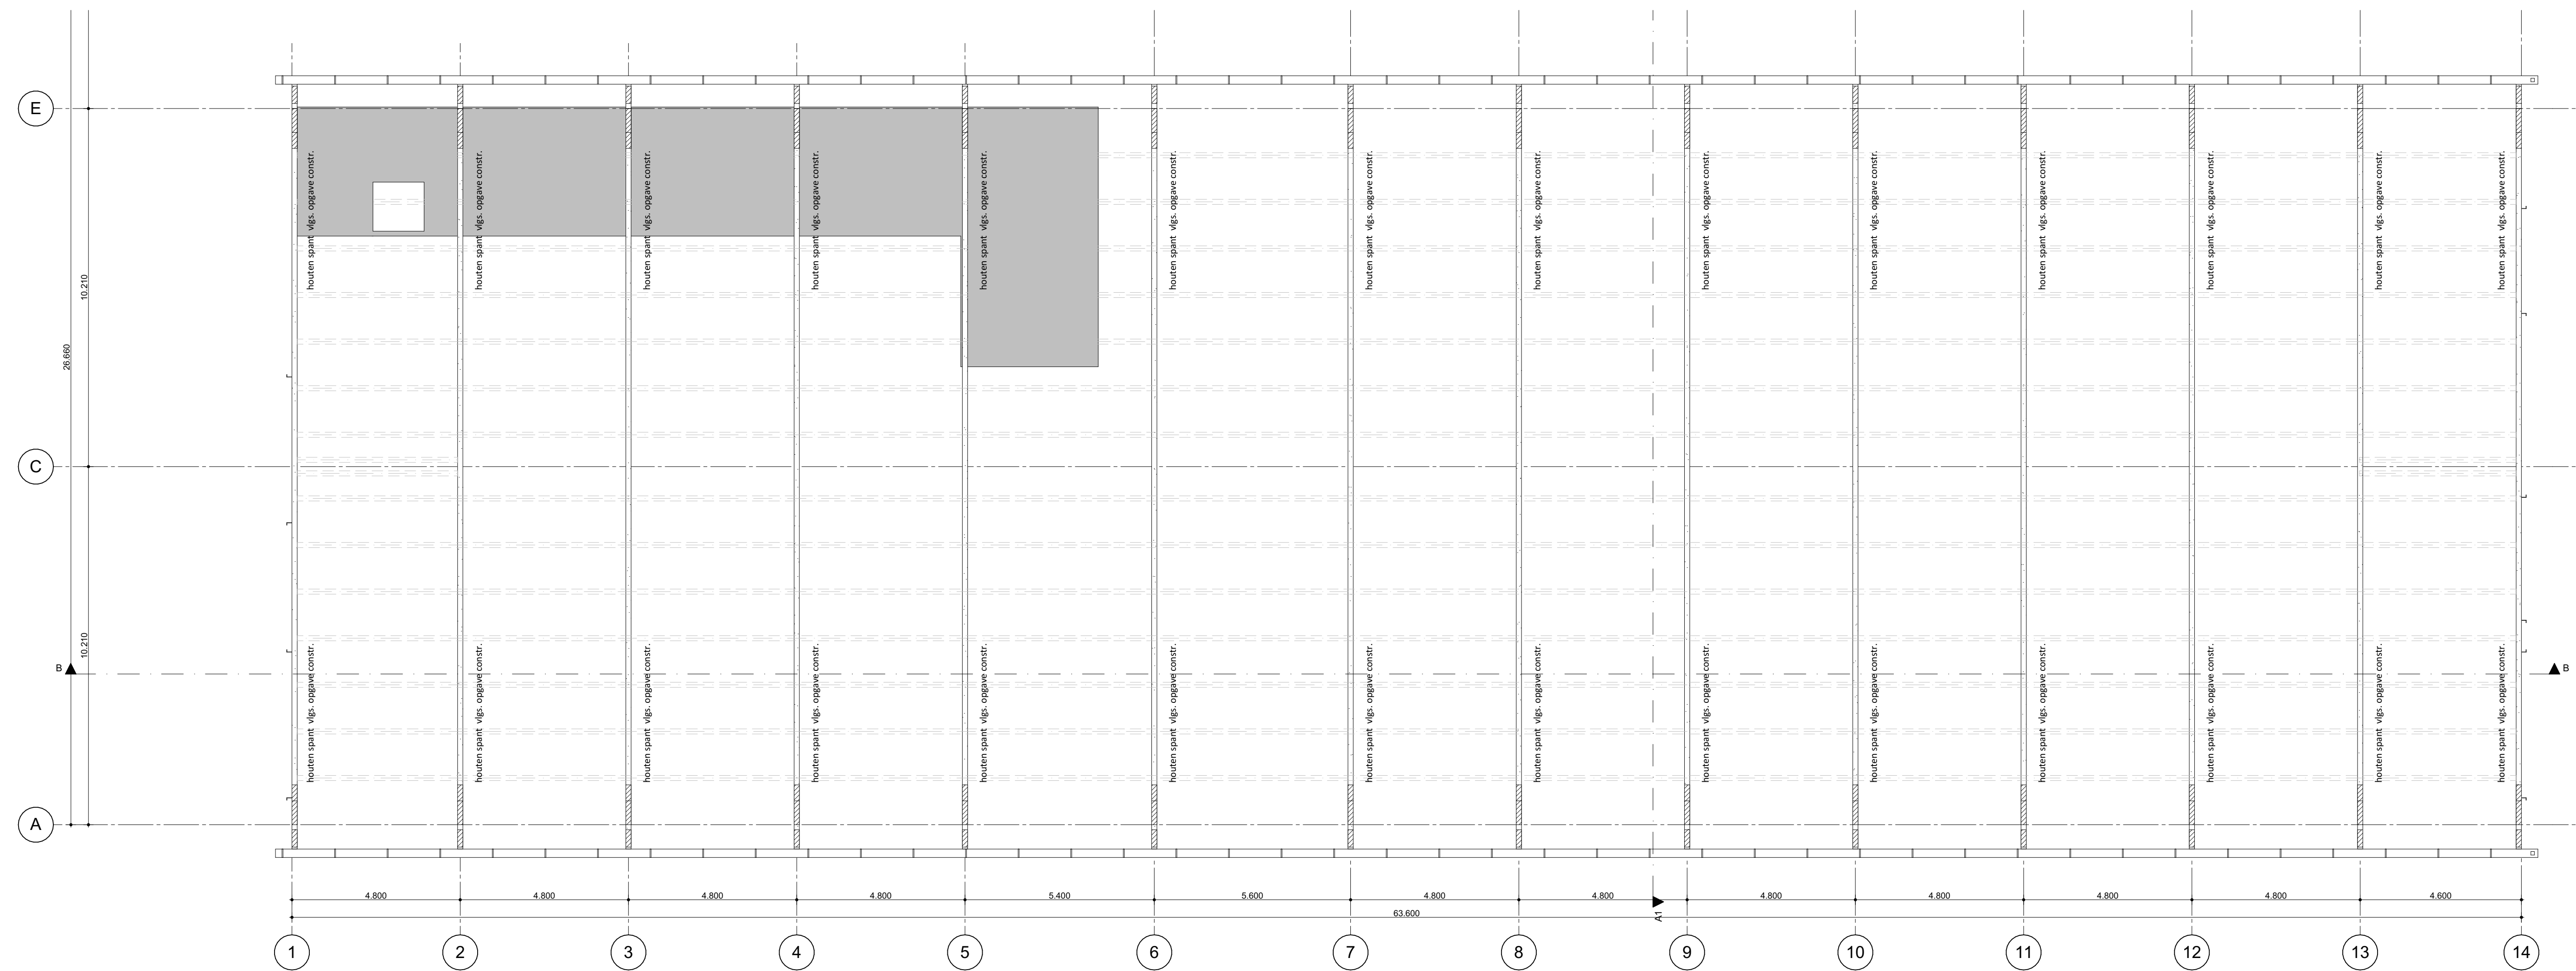
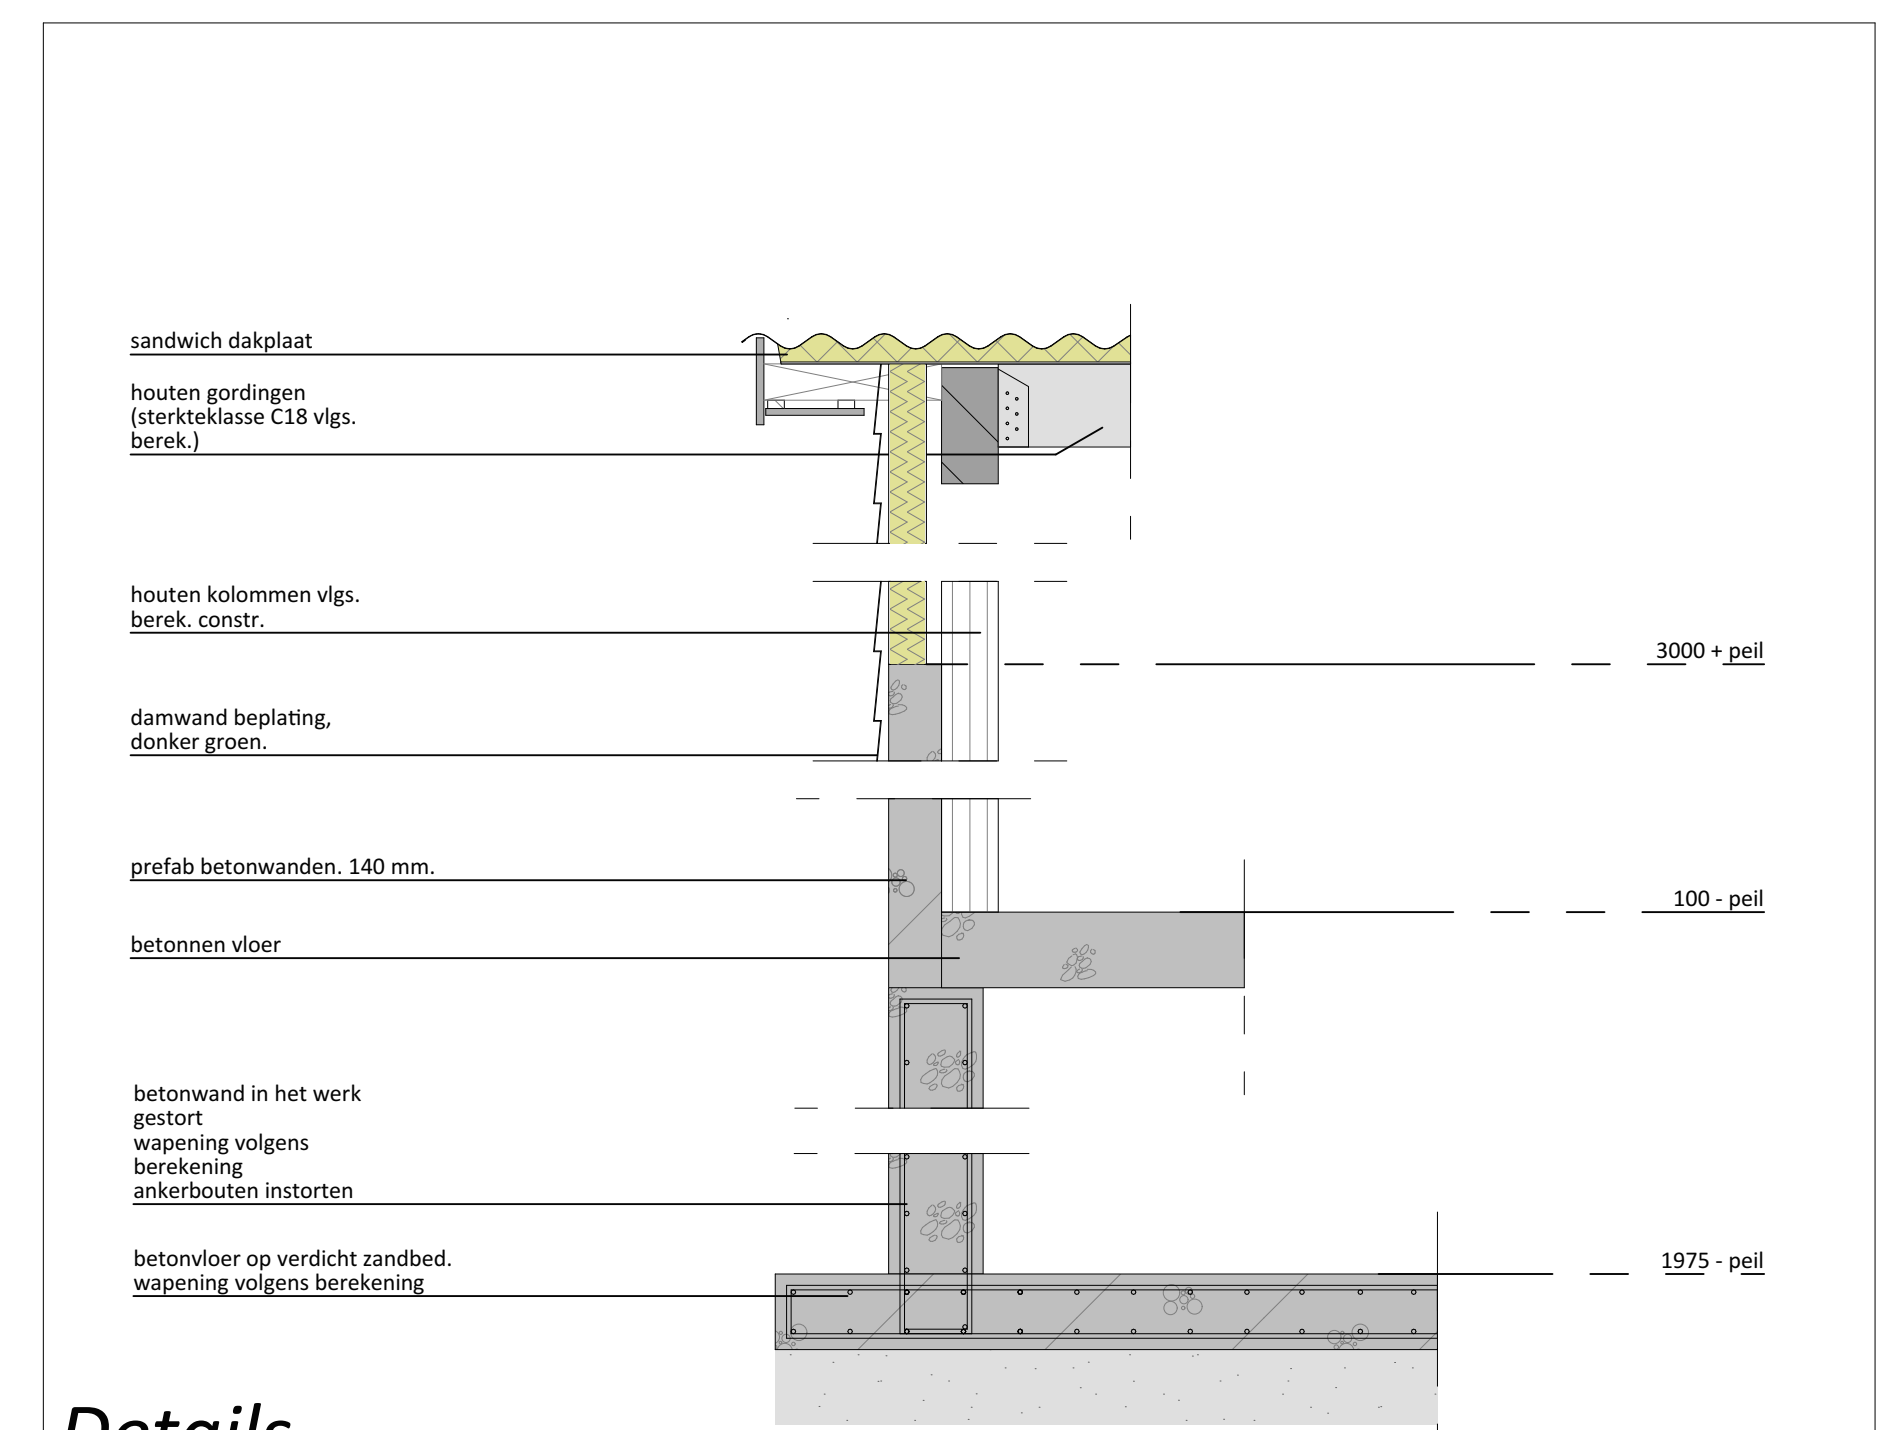


Kapplan

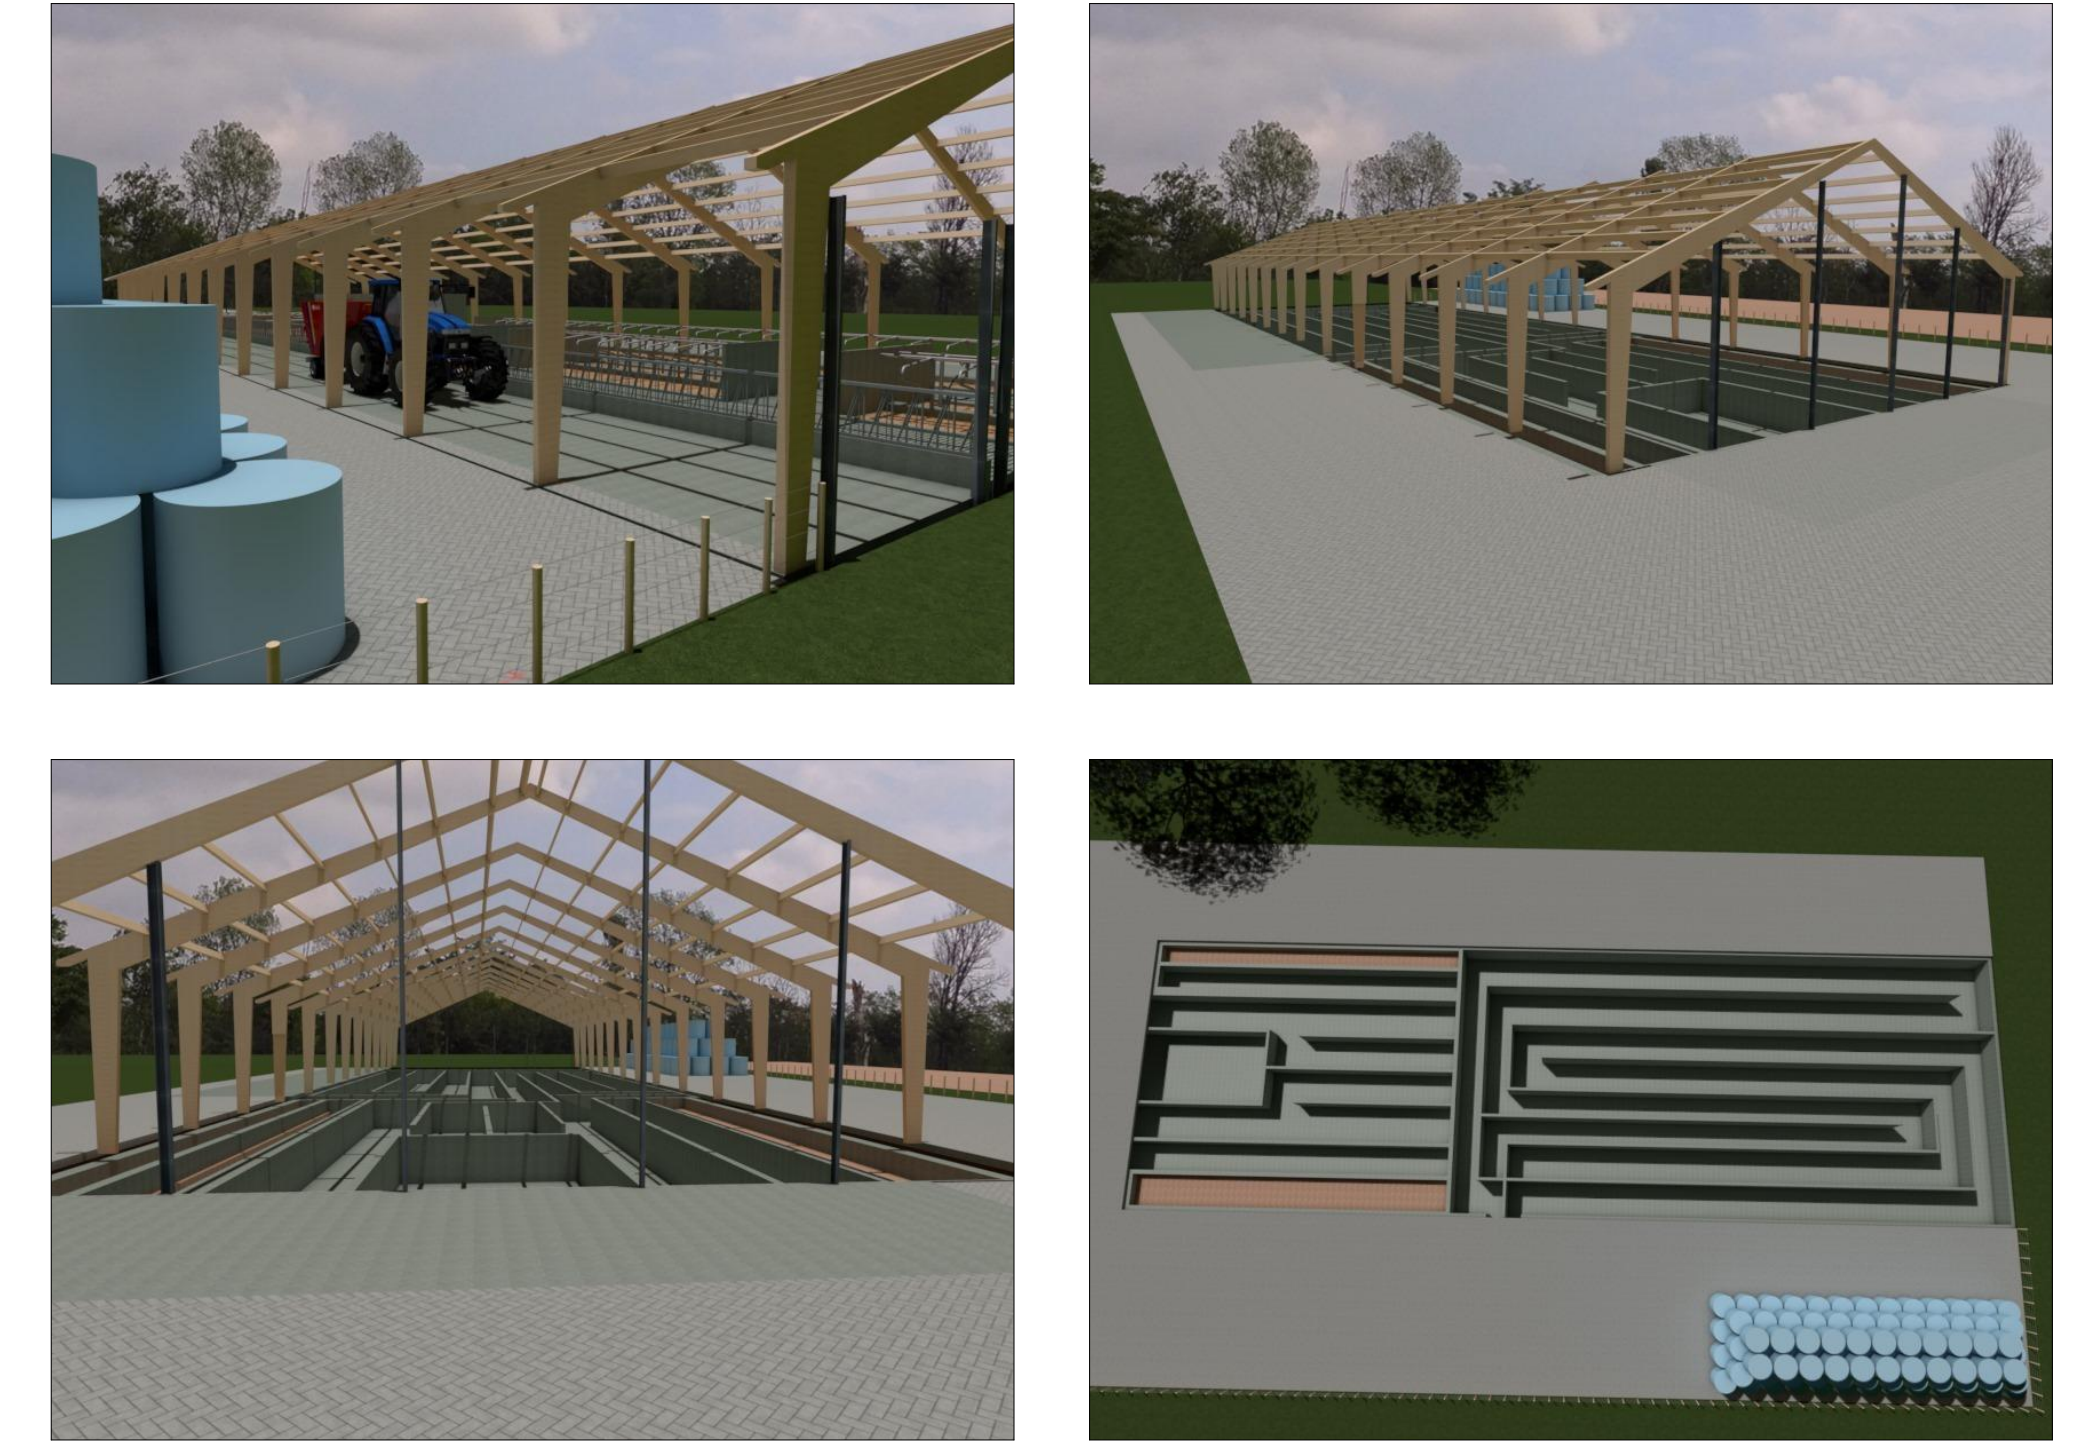


Fundering

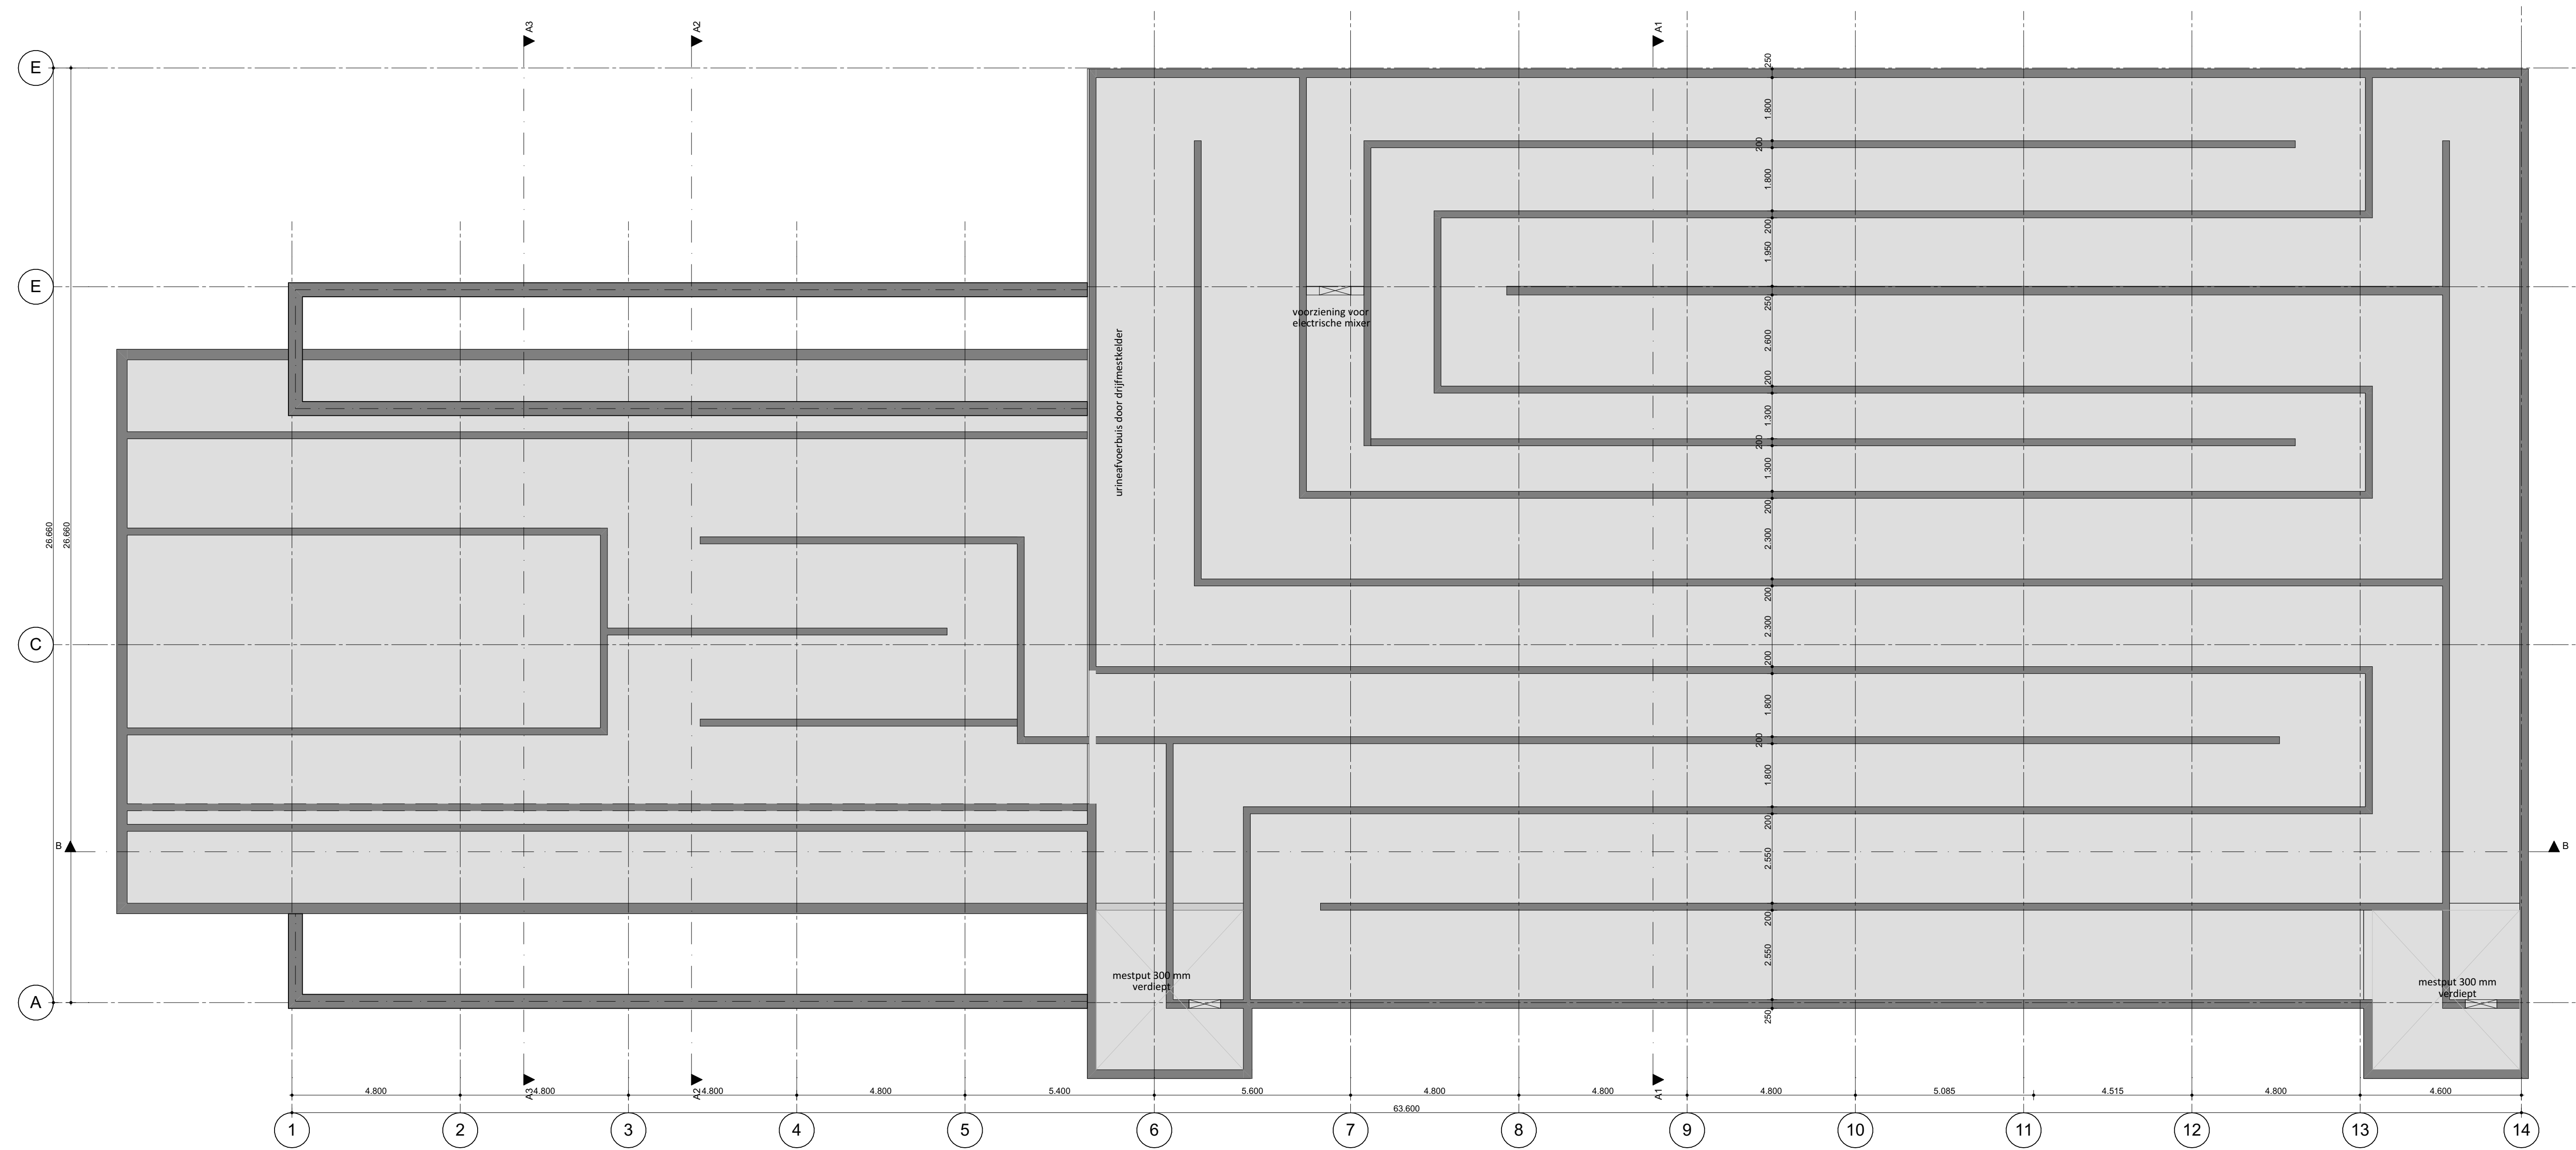

Details

school 1:20

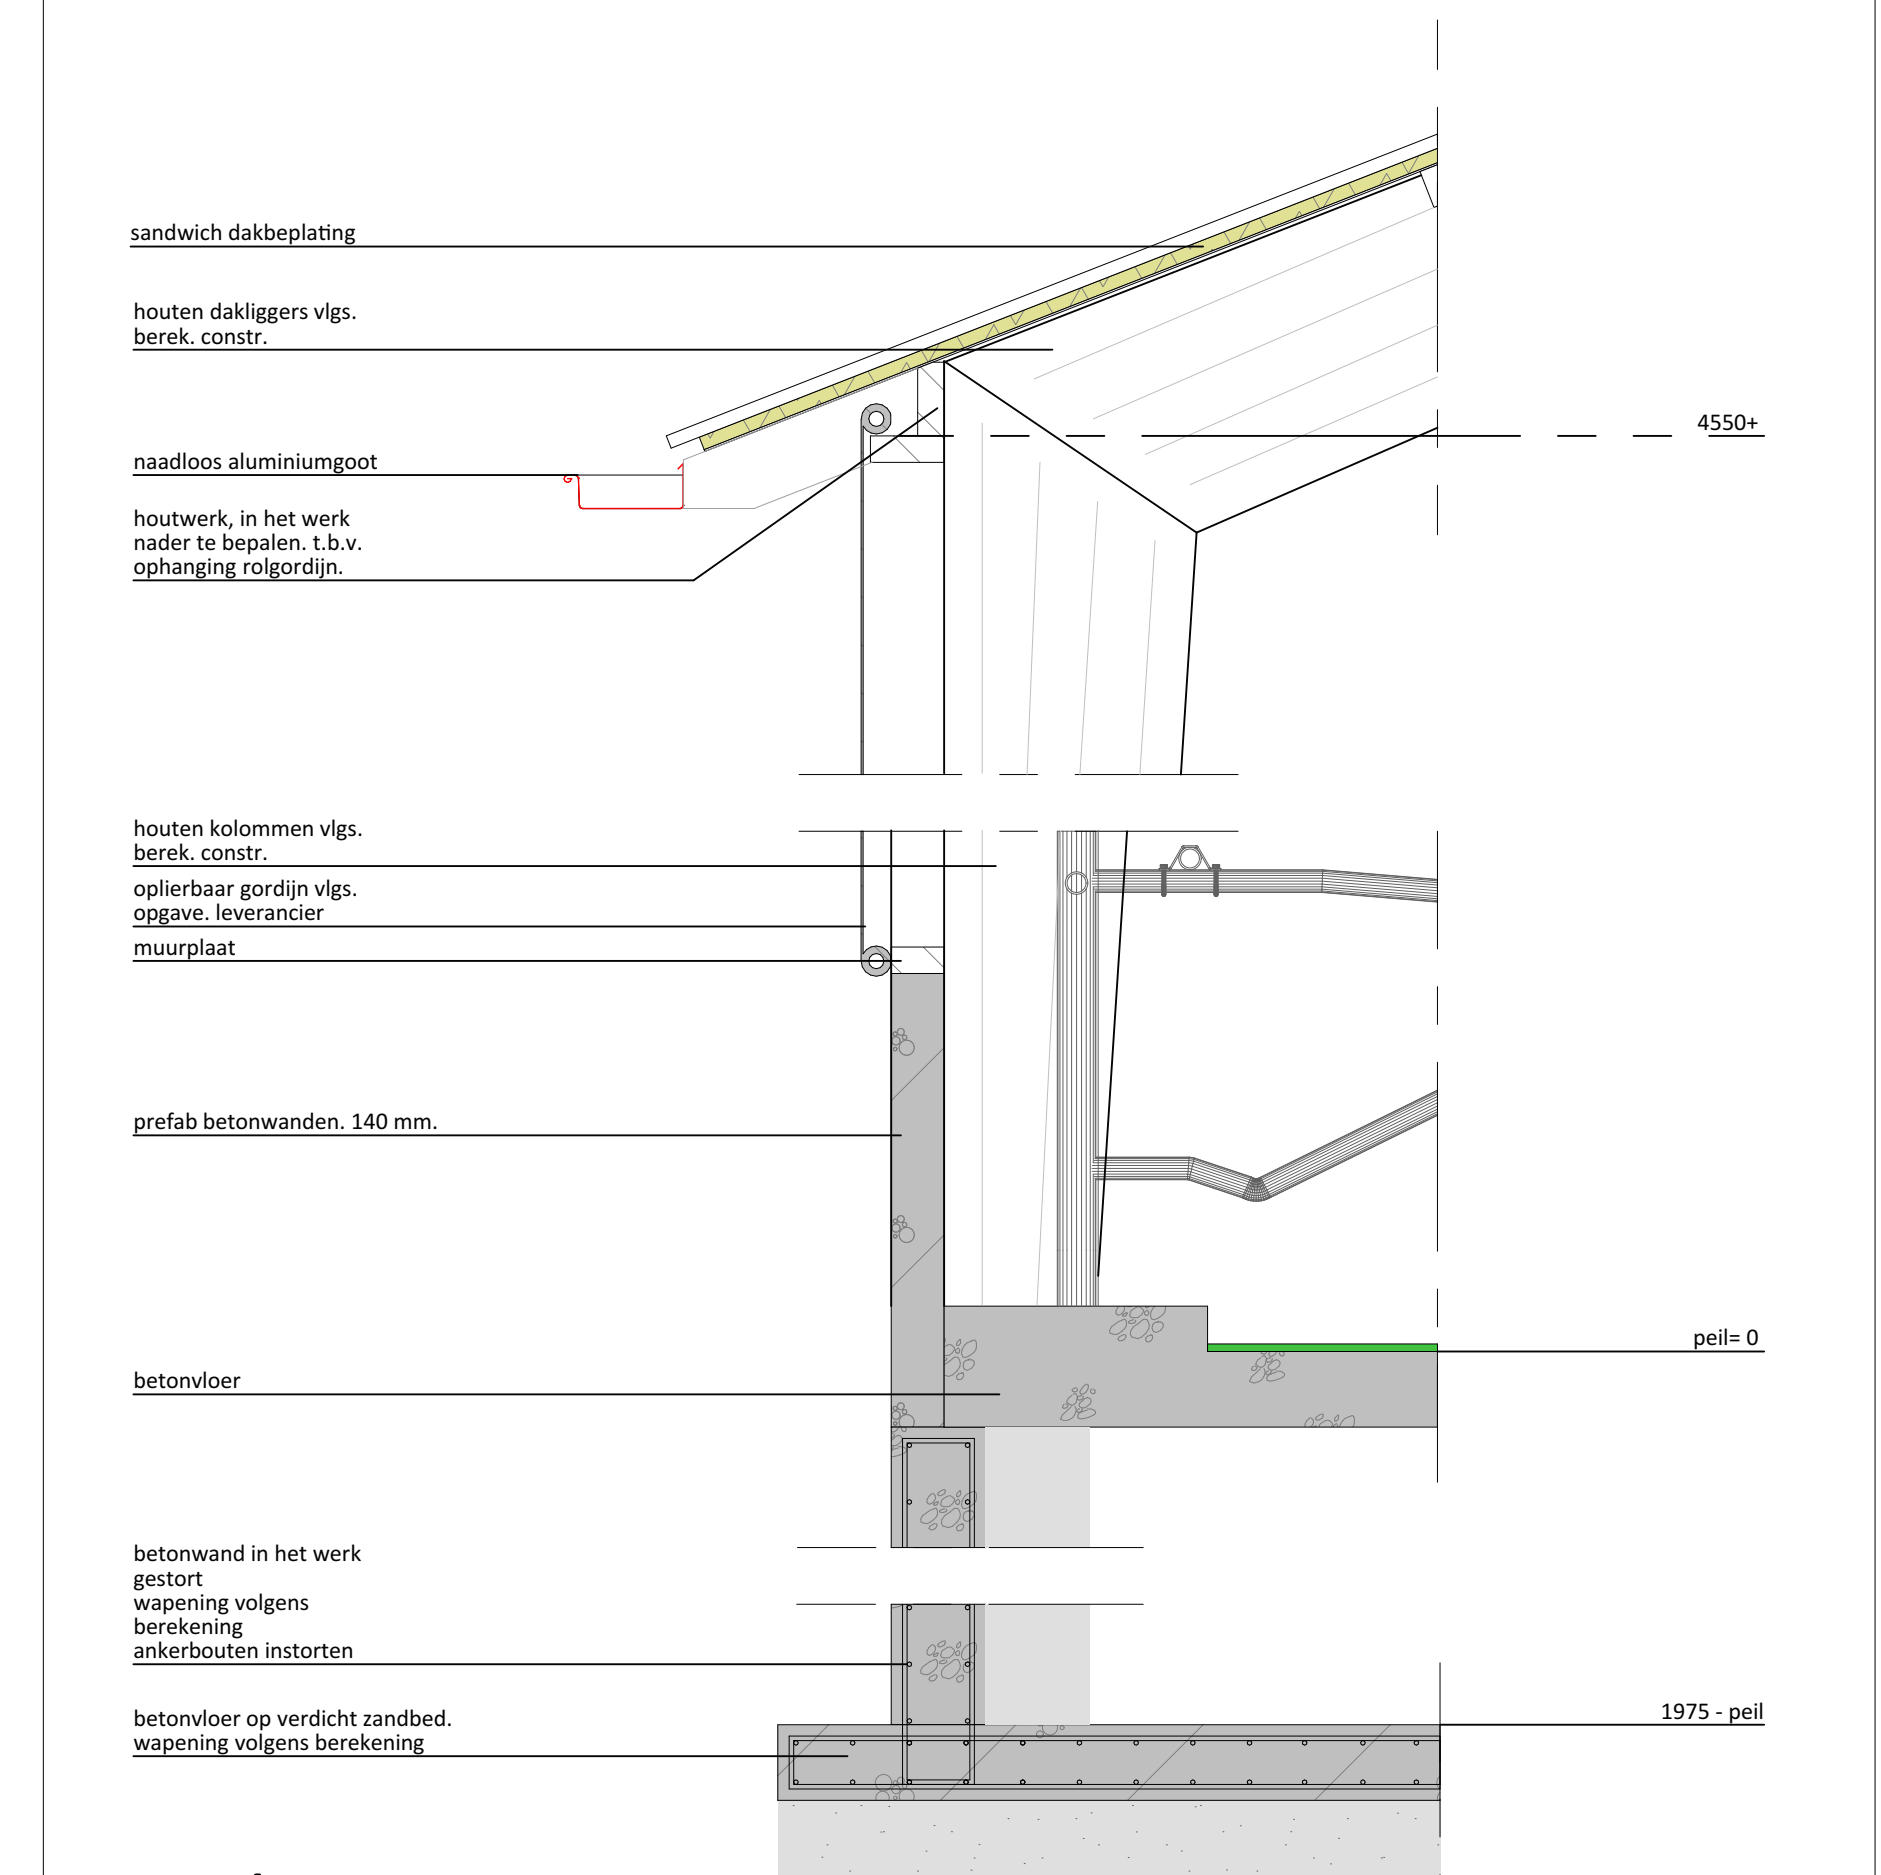

Details

school 1:20