


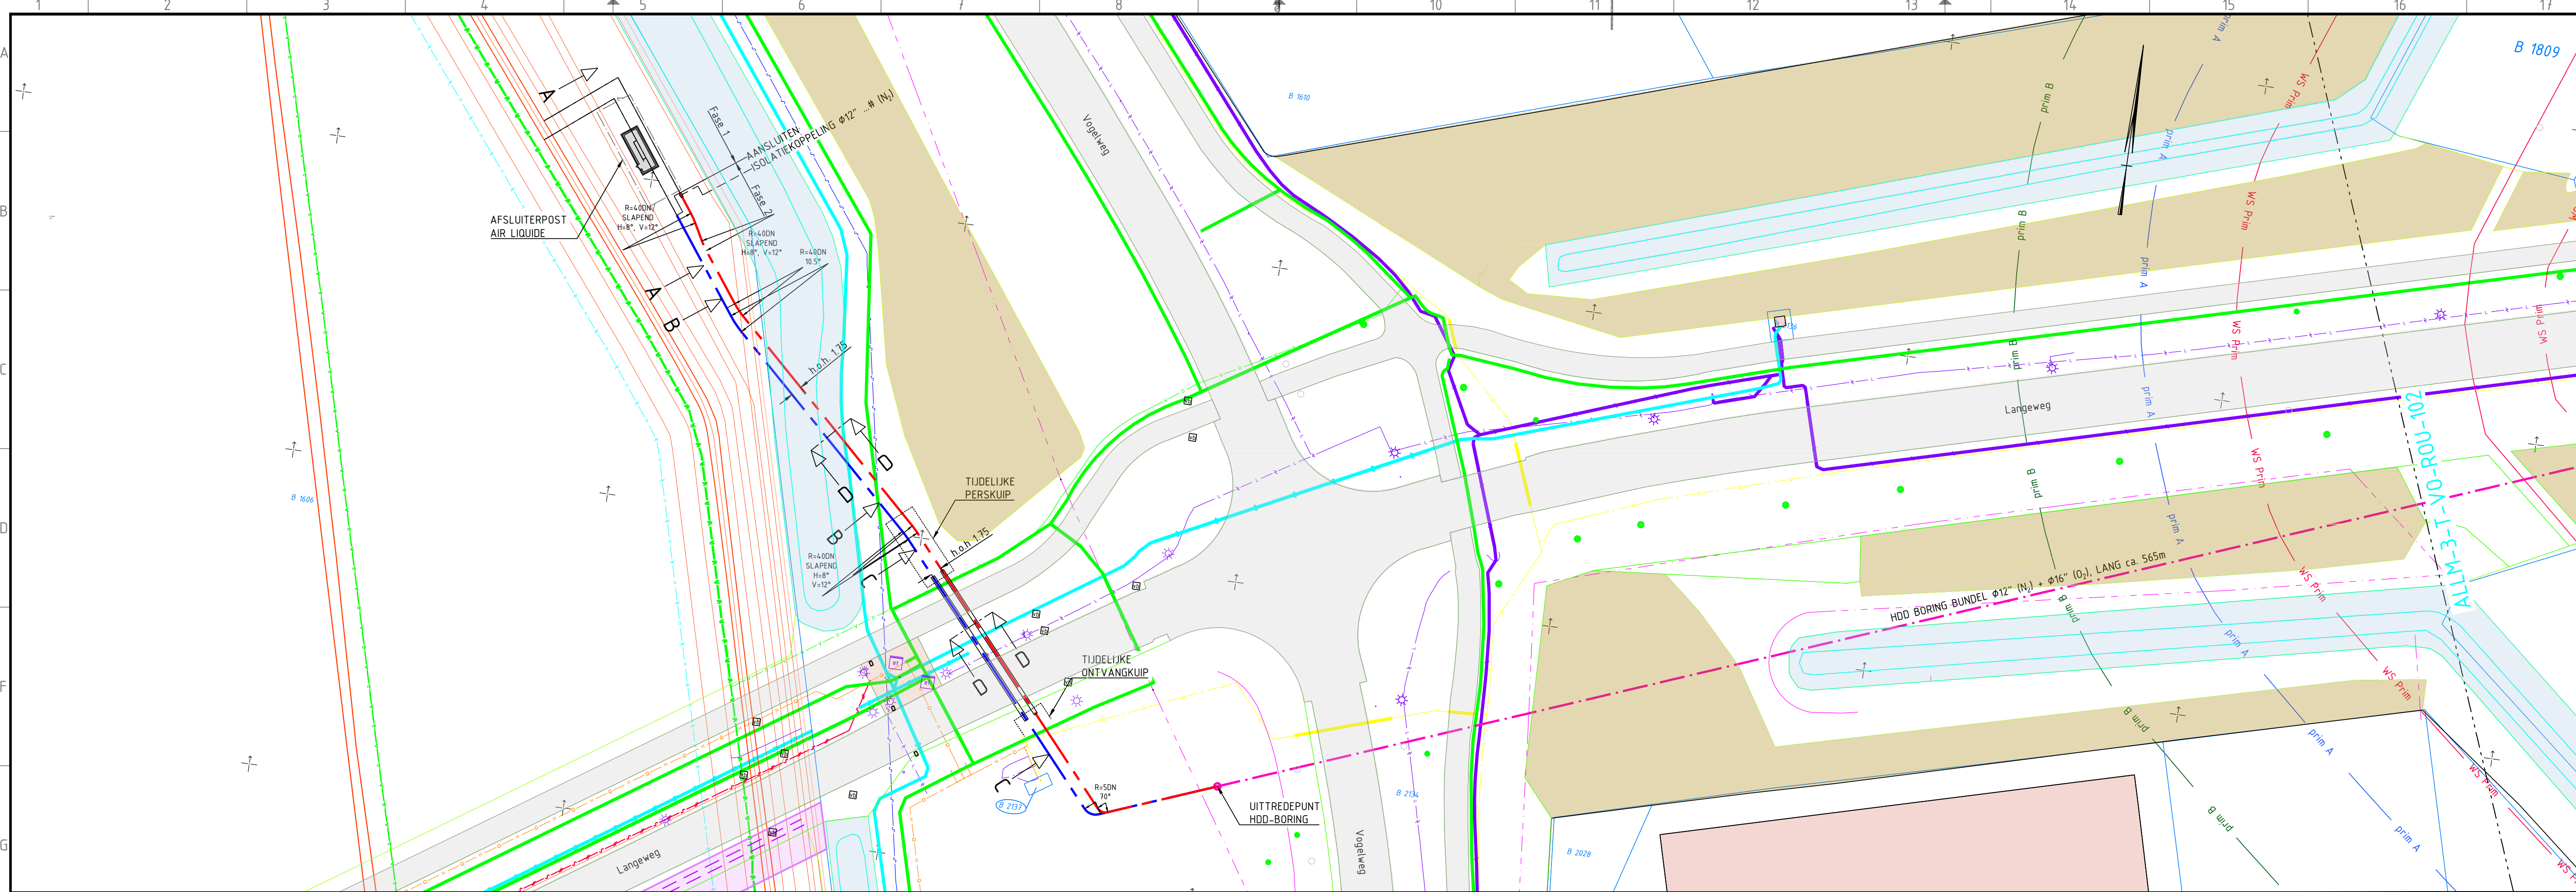


SITUATIE SCHAAL 1:500



OVERZICHT SCHAAL 1:25000

PIPE SPECIFICATIONS: 16" O2 pipeline	
Registration number	: f.b.d.
Medium	: Oxygen
Pipelinematerial	: Zie M.T.O.
Pipelinematerial - hot bends	: Zie M.T.O.
Corrosion allowance	: ... mm
Coating - underground	: PE
Coating - above ground	: Painting system
Design pressure	: ... barg
Design temperature	: ...°C / +°C
Test pressure - tightness	: ... barg
Test pressure - strength	: ... barg

PIPE SPECIFICATIONS: 12" N2 pipeline	
Registration number	: f.b.d.
Medium	: Nitrogen
Pipelinematerial	: Zie M.T.O.
Pipelinematerial - hot bends	: Zie M.T.O.
Corrosion allowance	: ... mm
Coating - underground	: PE
Coating - above ground	: Painting system
Design pressure	: ... barg
Design temperature	: ...°C / +°C
Test pressure - tightness	: ... barg
Test pressure - strength	: ... barg

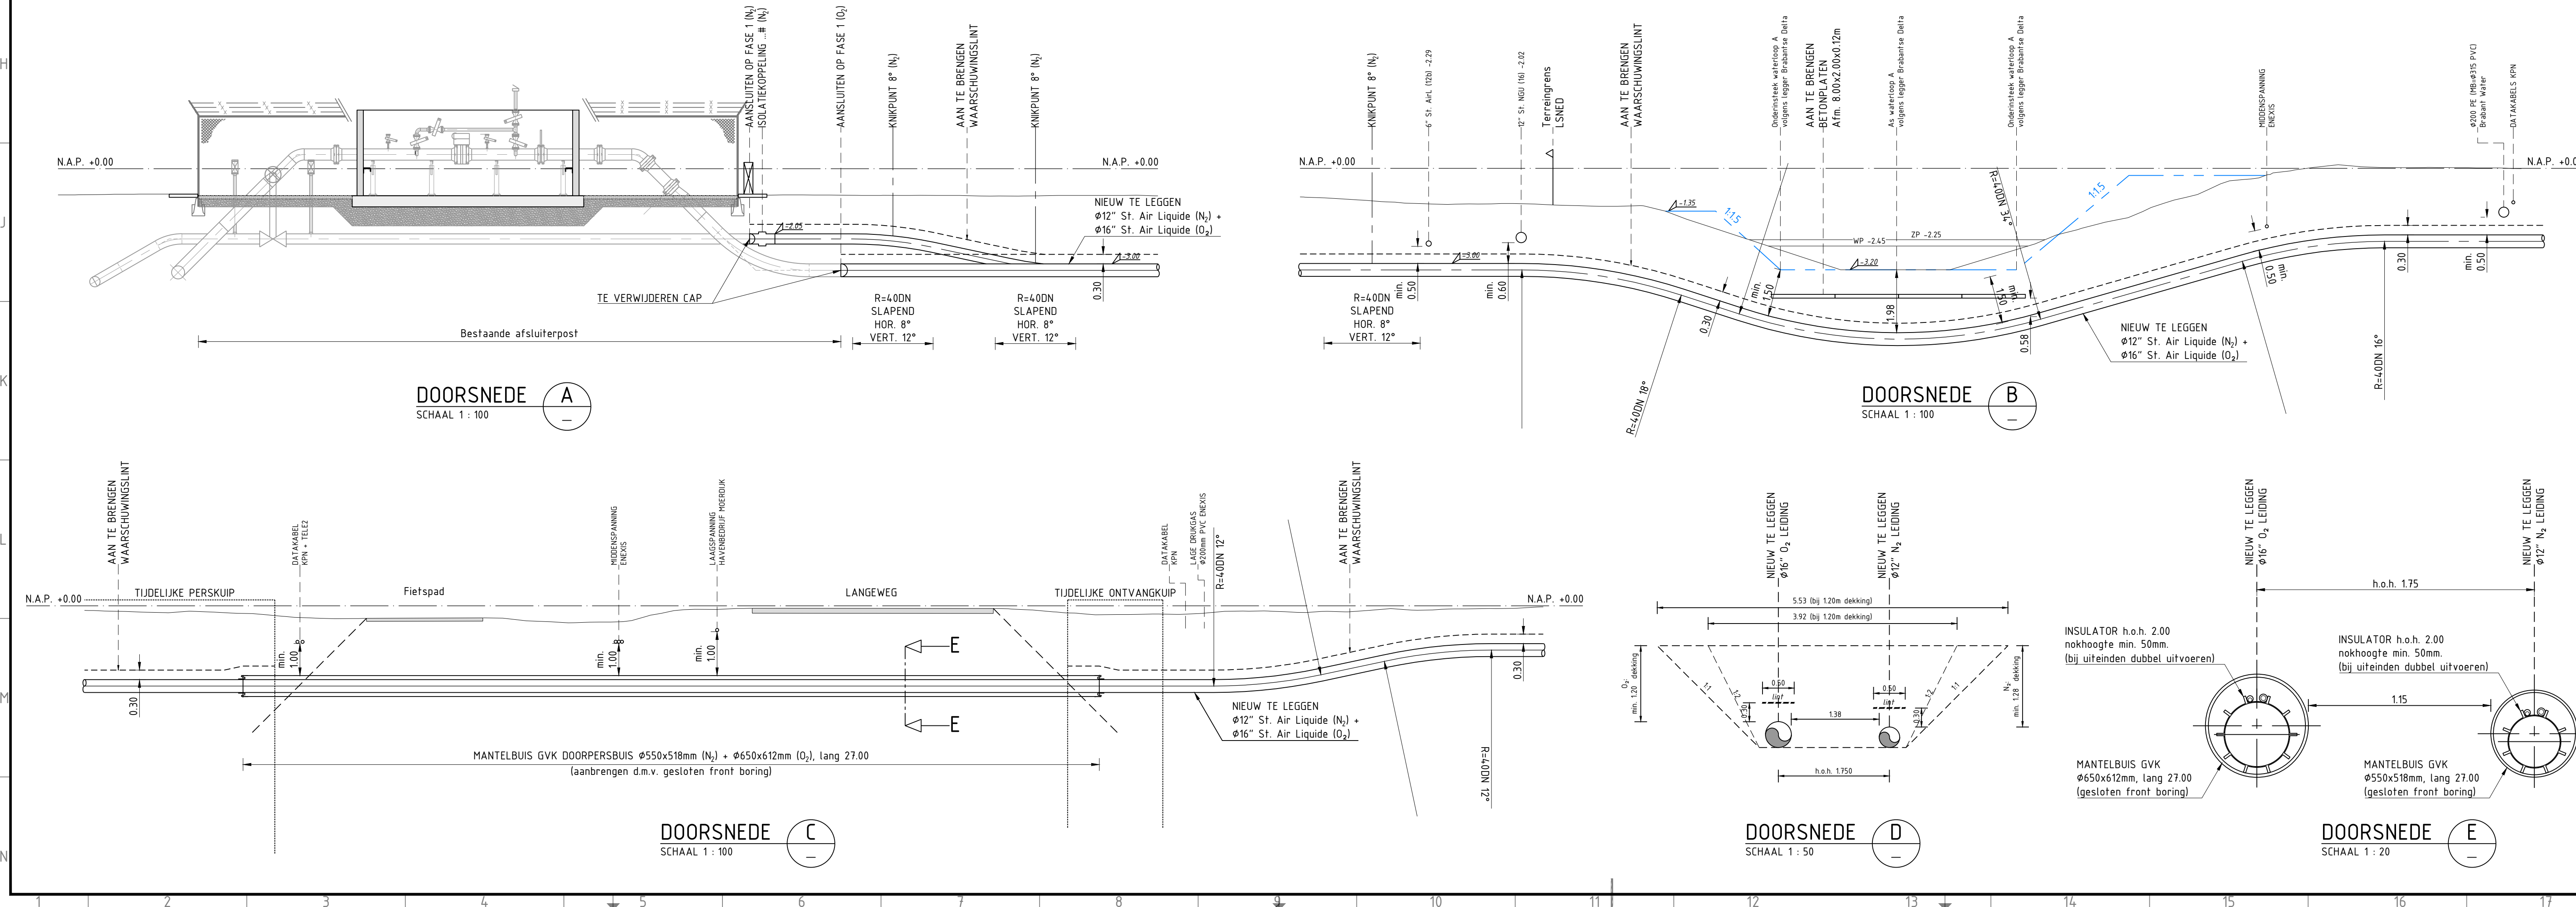

ALGEMEEN

Maatvoering in millimeters, tenzij anders aangegeven.
Peilmaten in meters t.o.v. N.A.P.
Hoeken in 360 graden stelsel.
Coördinaten in meters t.o.v. Rijksdriehoekstelsel.
Voor HDD Boring zie tek. ALLM-3-T-V0-DRS-003

Legenda Air Liquide NIEUW:

- NIEUW TE LEGGEN ϕ 16" Air Liquide leiding (O₂)
- NIEUW TE LEGGEN ϕ 12" Air Liquide leiding (N₂)
- HDD BORING (Bundel) ϕ 12" (N₂) en ϕ 16" (O₂) Air Liquide leidingen
- Prefabricagestrook 2x boorstreng t.b.v. HDD

BRONGEGEVENS

Air Liquide
Port of Moerdijk
Brabantwater
Kadaster
PDOK
W.s. Brabantse Delta

Tekening 60-01-PP-015001 rev. 0a; Moerdijk ASU, Plotplan
Tekening 16406010-BW-1_D2, d.d. 24-02-2020 en 16406010-BW-2_D2, d.d. 24-02-2020
Situatietekening Energieweg Klundert / Moerdijk
KLIC meldingen 190078375_1 en 190078376_1
Topografische ondergrond d.d. 20-09-2019, Kadastrale percelen d.d.05-01-2020,
AHN2: hoogte maaiveld
Zonerings waterkering

Rev.	Datum	Omschrijving	JRO	Gefekend
0	25-06-2020	EERSTE UITGAVE		

AIR LIQUIDE

AIR SPLIT UNIT MOERDIJK

ROUTEKAART 1

OVERZICHT, SITUATIE EN DOORSNEDEN

Projectnr.: ALLM-3	Fase: VOORONTWERP	Gefekend: JRO
Documenttype: TEKENING	Status: DEFINITIEF	Gecontroleerd: RHE
Vrijgegeven: RHE	Schaal: ZIE TEKENING	Formaat: A1x1050
Blad nr.: 1 van 1	Datum: 25-06-2020	Tekening nr.: ALLM-3-T-V0-ROU-101
Revisie: 0		

LIEVENSE
adviseurs ingenieurs