





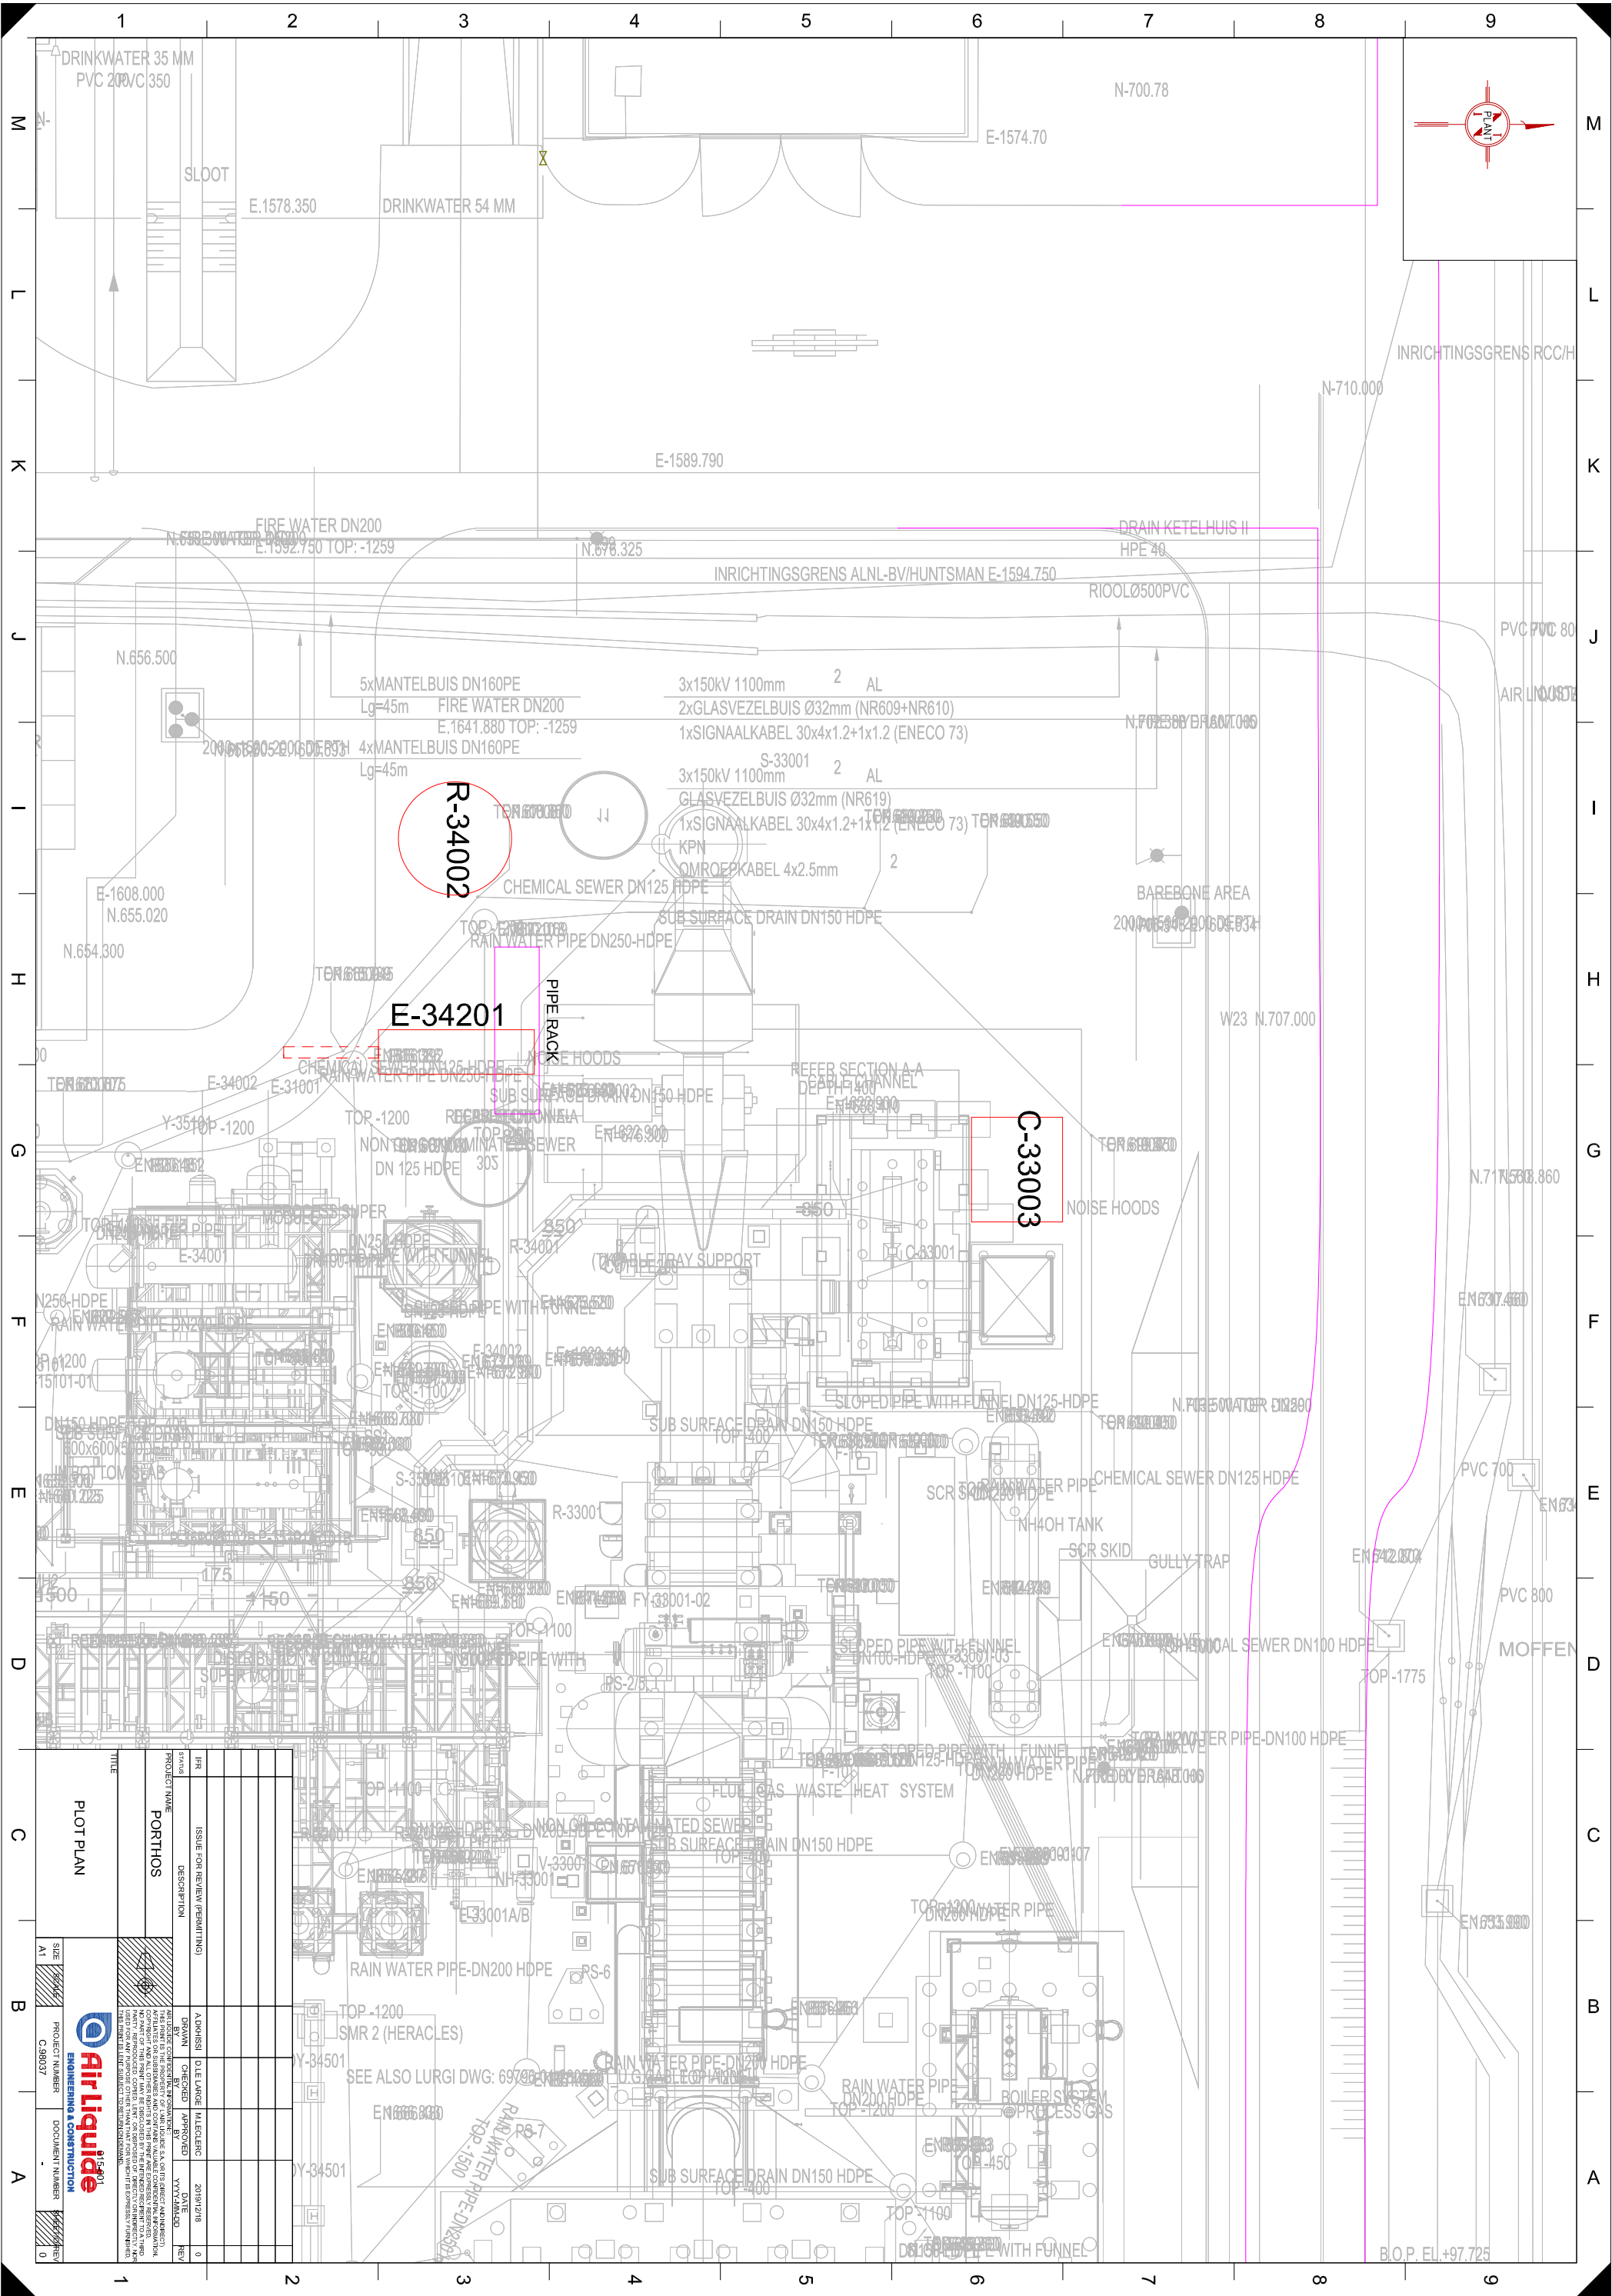


PLOT PLAN			
SIZE	SCALE	PROJECT NUMBER	DOCUMENT NUMBER
A1	1:500	C.98037	0
PORTHOS			
PROJECT NAME	DATE	DESCRIPTION	DATE
ISSUE FOR REVIEW (PERMITTING)	2019/12/18	0	0
DRAWN	CHECKED	APPROVED	DATE



