
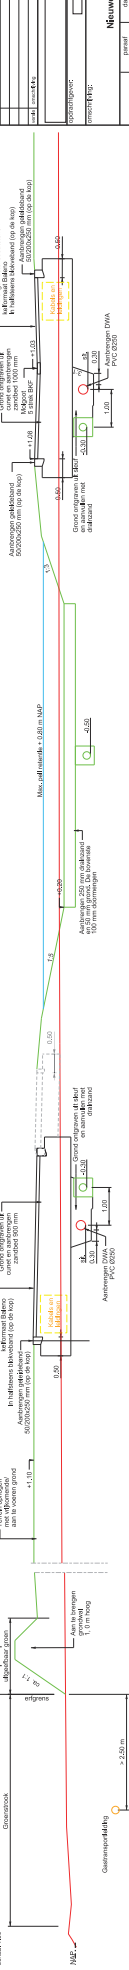
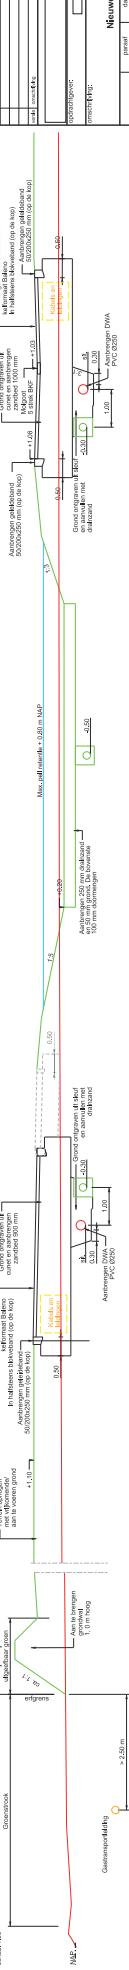
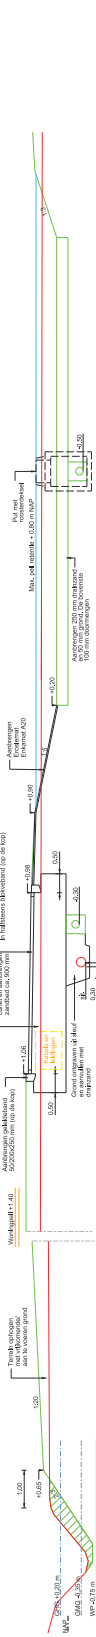
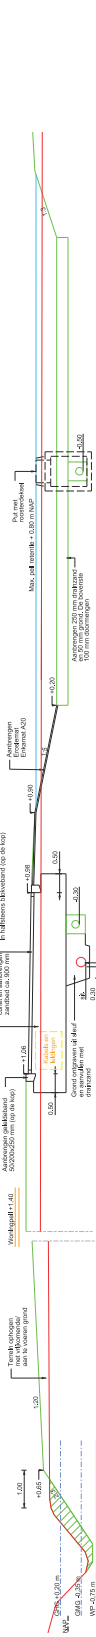
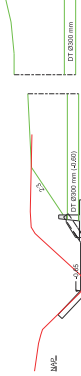
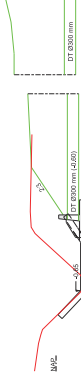


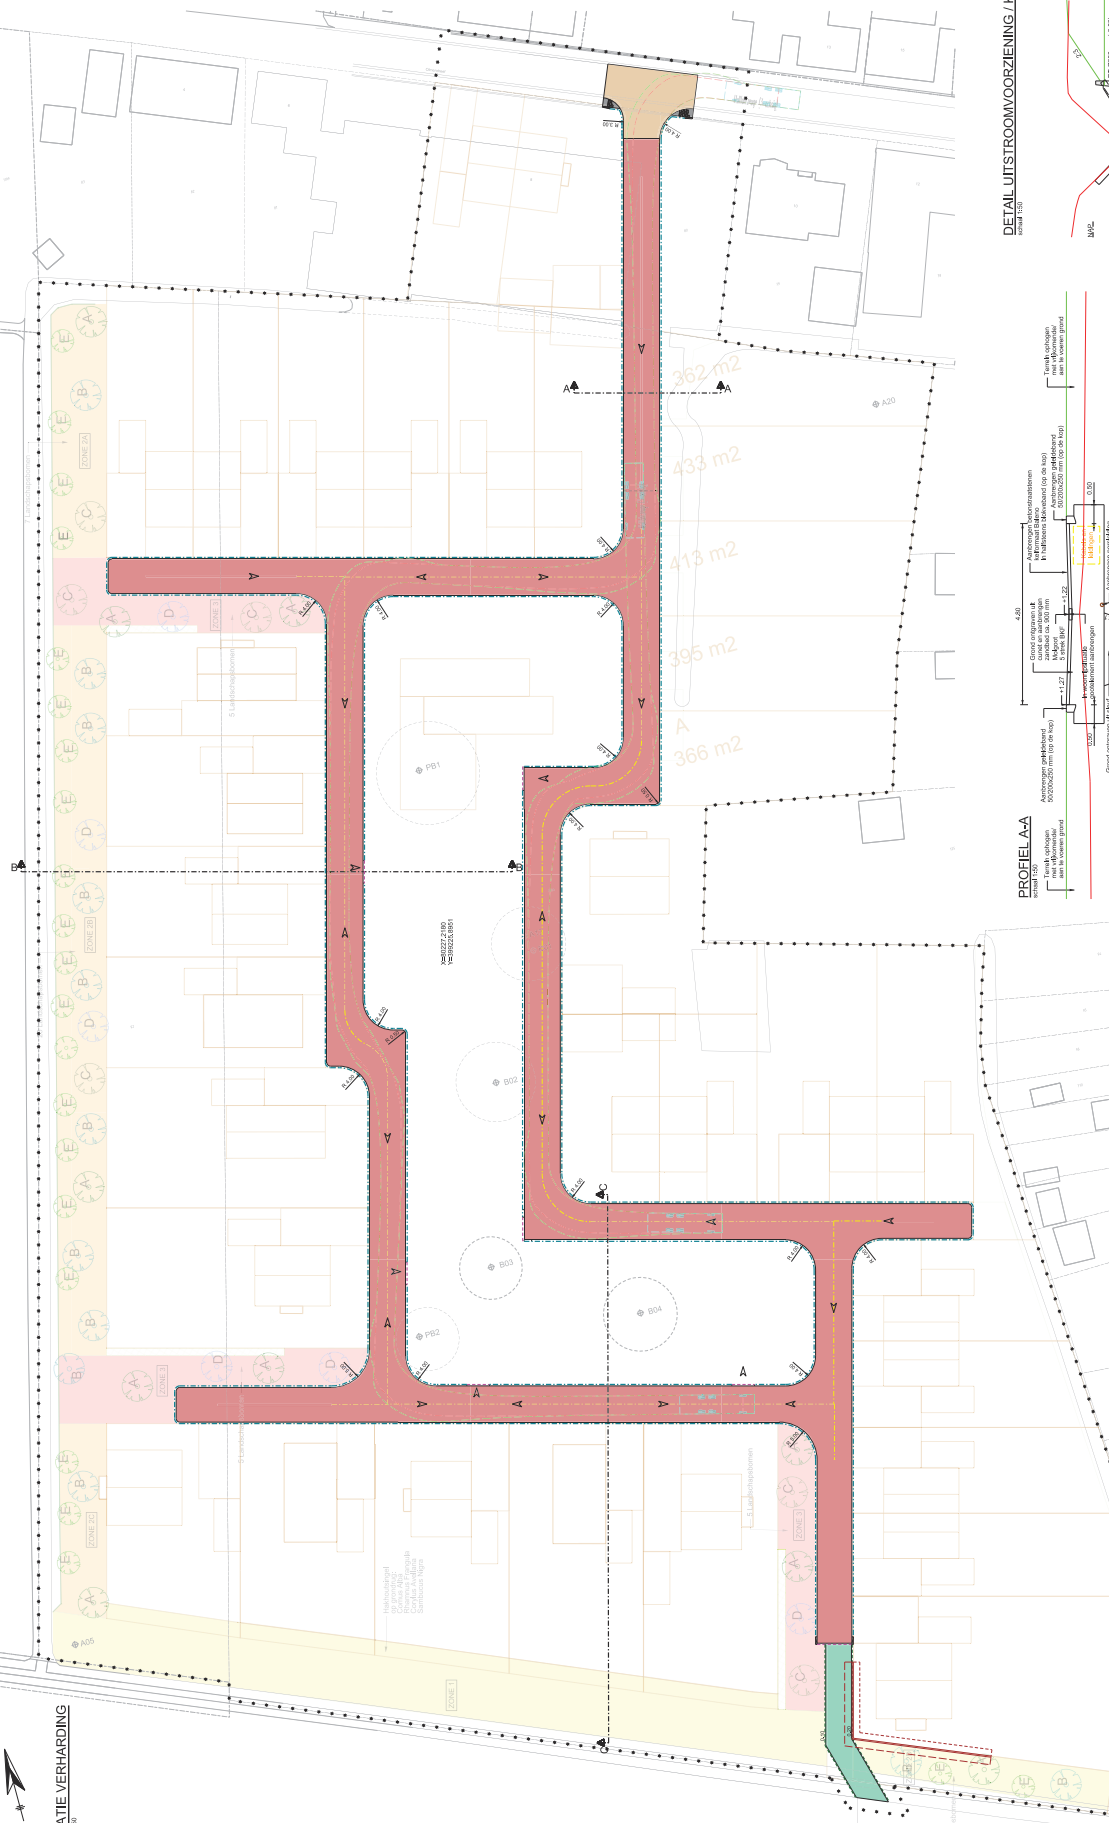

SITUATIE VERHARDING

[illegible]