


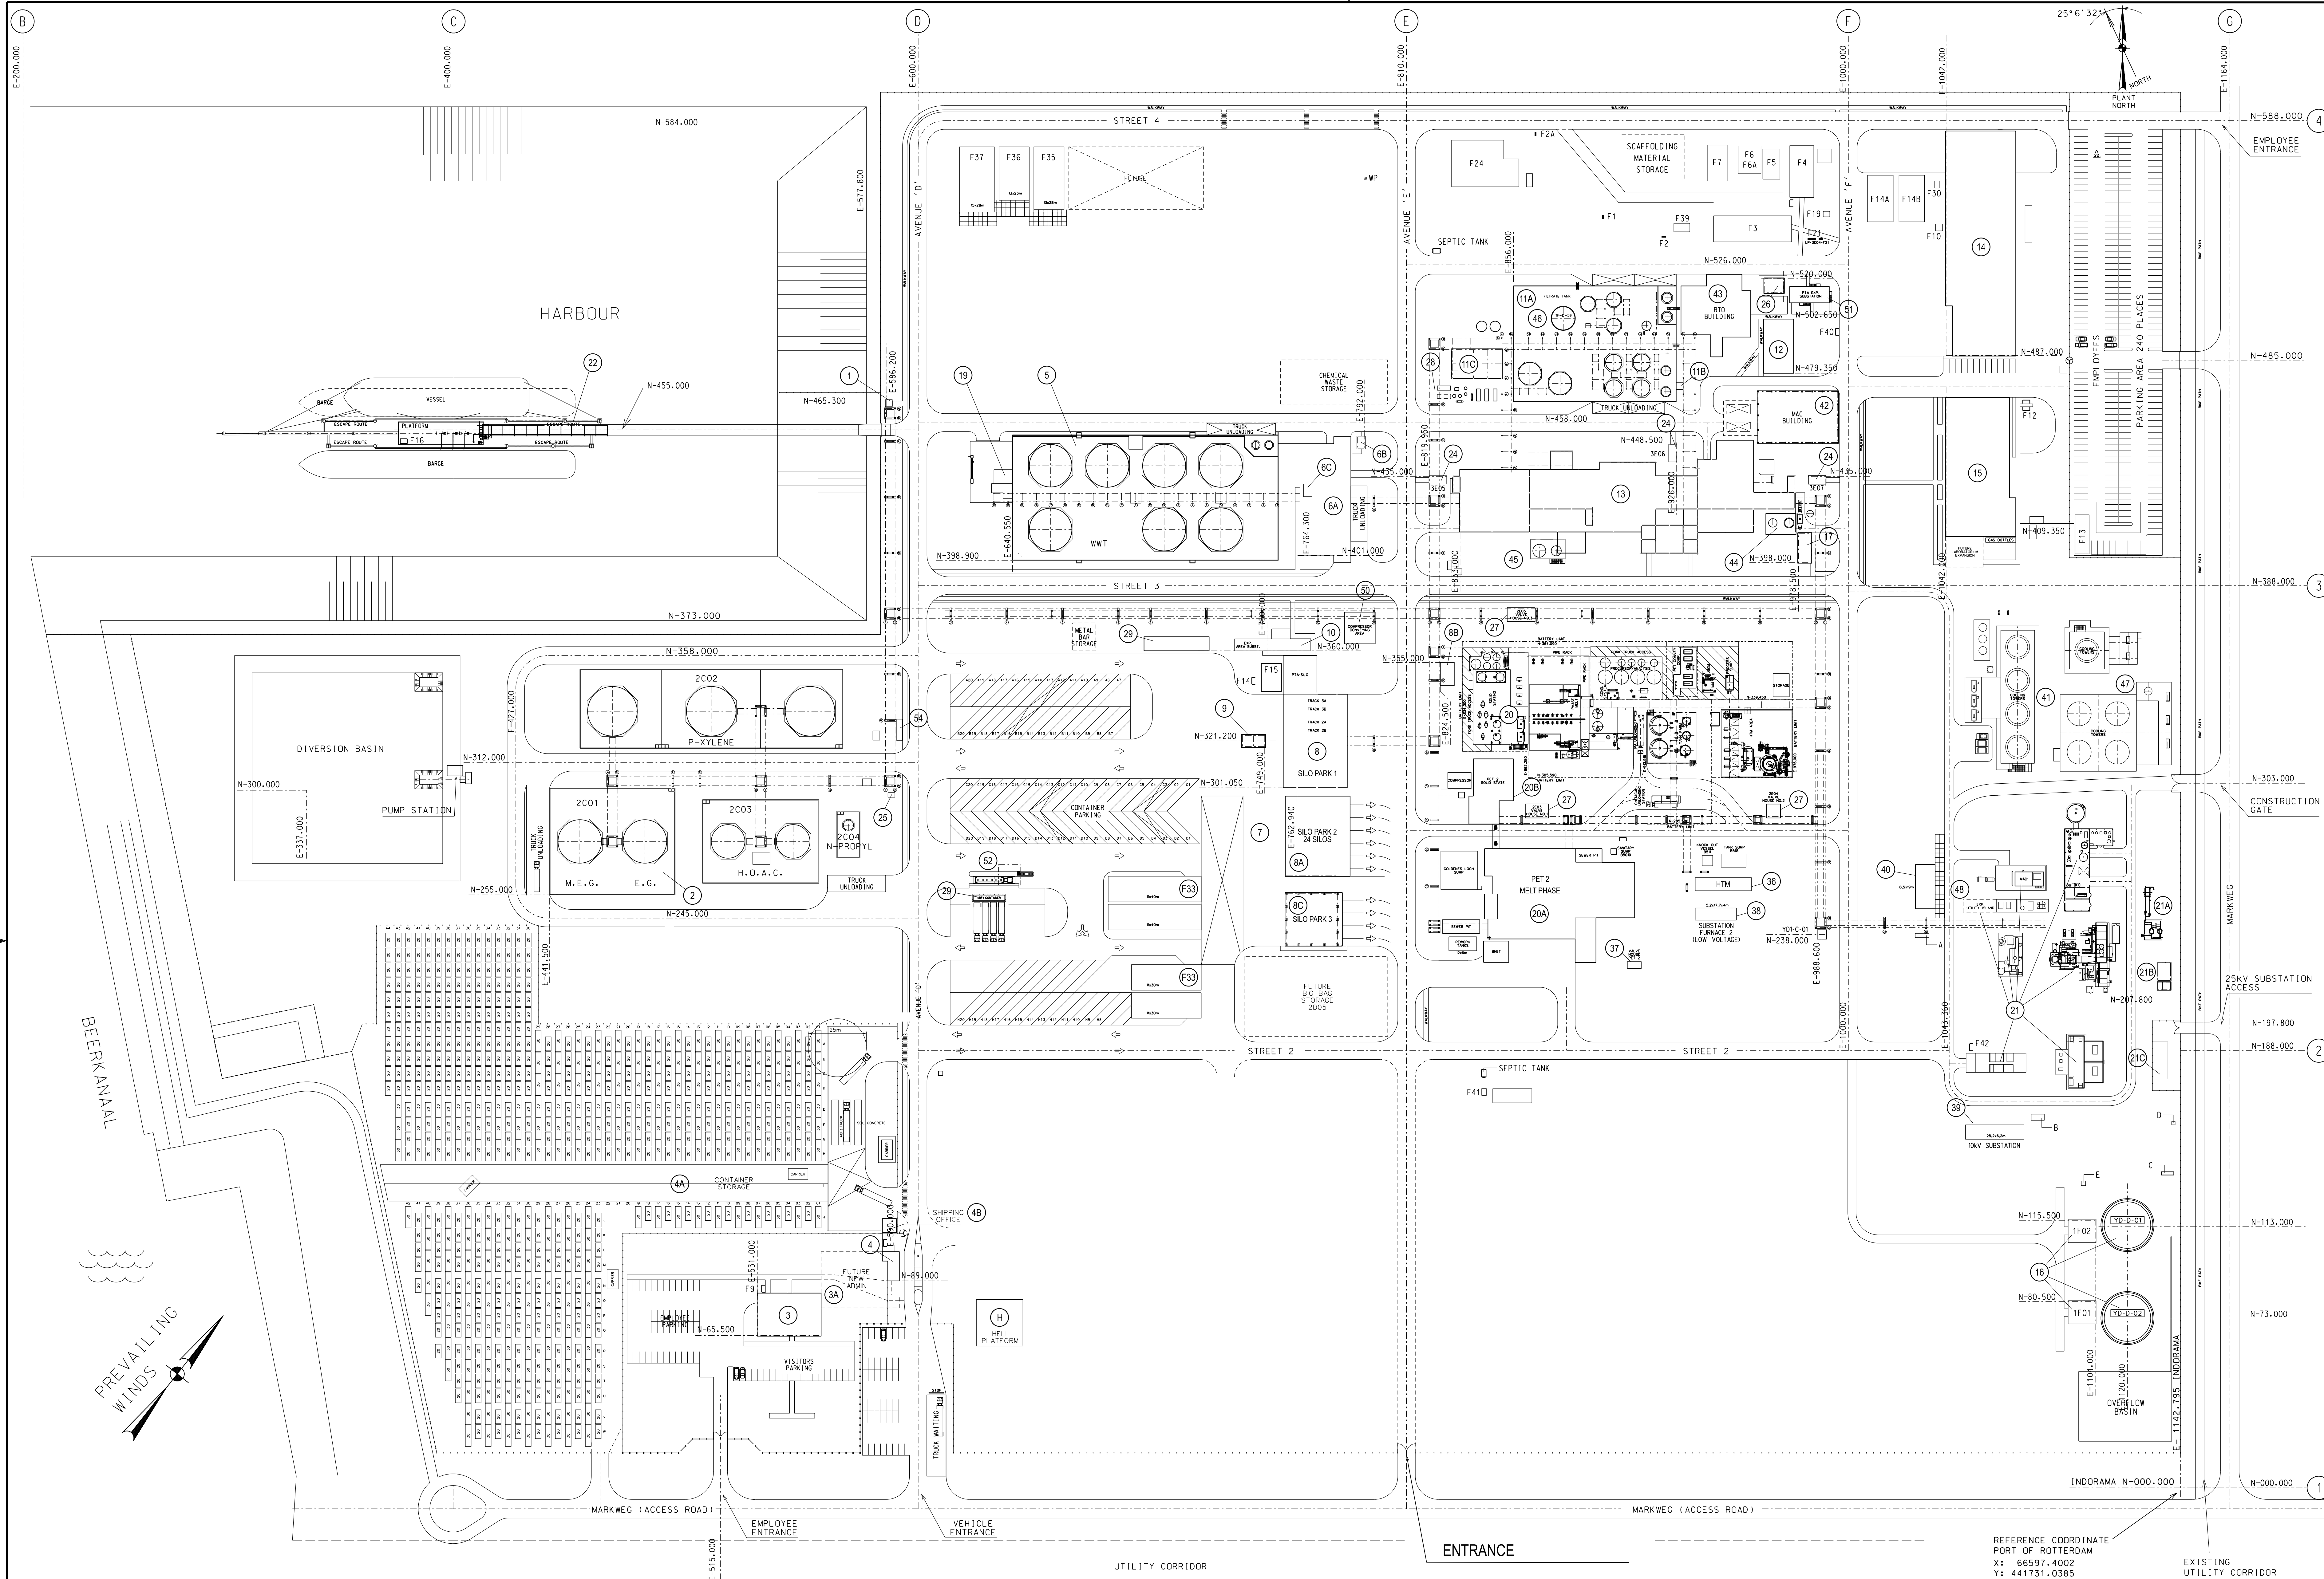

TEMP.BUILDINGS & PORTOCABINS	
NO.	DESCRIPTION
F1	DISTRIBUTION PANEL C
F2	DISTRIBUTION PANEL A
F2A	DISTRIBUTION PANEL B
F3	CONTRACTOR OFFICE (COFELY)
F4	CONTRACTOR CANTEEN AND SANITARY FAC.
F5	COFELY WORKSHOP
F6 - F6A	COFELY STORES - SCHALEKAMP STORES
F7	STORES FOR INSULATION AND WORKSHOP
F10	CLEANING AREA
F9, F12, F14 F31, F39, F40. F41, F42	SMOKING CABINS
F13	BIICYCLE / MOTORCYCLE SHED
F14A, F14B	PIA-EXPANSION STORAGE
F15	CONTRACTOR OFFICE (SAYBOLT)
F16	WIND SHELTER
F17	SEWER PUMP
F21	LP-3E04-F21
F24	WELDING WORKSHOP (LAS.0005)
F30	OIL STORAGE
F32	WORKSHOP UTILITIES
F33	STORAGE BIG BAGS PET
F35, F36	WELDING WORKSHOP (LAS.0005)
F37	STORAGE PIA EXPANSION
A	"D02B" DRINKING WATER METERING PIT
B	"RW3" RAW WATER METERING PIT (000YD-1C-110A)
C	"D01" DRINKING WATER METERING STATION (000YD-1C-110A)
D	"RW1" RAW (INDUSTRIAL) WATER METERING STATION (000YD-1C-157A)
E	"RW2" CONCRETE PUMP/SLAB

AREA/BUILDING DESCRIPTION		
NO.	"BUILDING" NUMBER	DESCRIPTION
1	3C01	RECEIVING OFFICE FOR JETTY
2	2C01-2C02	RAW MATERIAL TANK FARM - ETHYLENE GLYCOL
3	2C03-2C04	RAW MATERIAL TANK FARM - PARAXYLENE
4	2C05	RAW MATERIAL TANK FARM - ACETIC ACID
5	2C06	RAW MATERIAL TANK FARM - PROPYL ACETATE
6	2C07	RAW MATERIAL TANK FARM - PARAXYLENE (FUTURE)
3	1C01	ADMINISTRATION BUILDING
3A	1C01	NEW ADMINISTRATION BUILDING (FUTURE)
4	1C02	SECURITY OFFICE
4A	1C03	CONTAINER STORAGE
4B	1C03	TEMP. SHIPPING OFFICE (FUTURE)
5	3C02	WASTE WATER TREATMENT
6A	3C01	INCINERATOR
6B	3C01	ANALYSER HOUSE
6C	3C03	ANALYSER HOUSE
7		SHIPPING AREA
8	2C01	NEW SILO AREA (PTA)
8A		STORAGE SILO'S
8B		SILO PARK 2 (24 PET SILO'S)
8C	2E02	N2 CONVEY BLOWERS
8D		SILO PARK 3 (16 PET SILO'S)
9	2C01	SHIPPING OFFICE
10	2D02	AREA SUBSTATION
11A	3E04	PROCESS TANK FARM
11B	3E04	ANALYZER HOUSE
11C	3E04	PTA LOT BINS AND OFFCLAS SILO
12	3E02	PTA CONTROL ROOM
13	3E01	PTA 1 "BUILDING"
14	3F02	MAINTENANCE / EMERGENCY BUILDING
15	3F01	GENERAL SERVICES BUILDING/LAB
16	1F01-1F02	FIRE WATER TANKS AND PUMP HOUSES
17	3E03	10KV SWITCHGEAR
18	--	--
19	3C02	ANALYSER HOUSE
20A	2E01	PET 1 BUILDING
20A	2E06	PET 2 BUILDING MELT PHASE
20B	2E07	PET 2 BUILDING SOLID STATE
21	2F00	UTILITY ISLAND
21A	--	AIR PROD. NITROGEN RECEIVING & REDUCTION STATION
21B	--	NATURAL GAS RECEIVING STATION GDS W258
21C	--	25KV SUBSTATION
22	3C01	JETTY
24	3E05, 3E06, 3E07	VALVE HOUSES PTA (FF EL 100-200)
25	2C05	TRAFD STATION
26	3E08	RAO ACTIVE SOURCE STORAGE BUILDING
27	2E03, 2E04, 2E05	VALVE HOUSES PET 1
28	--	CONVEY COMPRESSORS
29	--	CONTAINER LINER PLATFORM
30	--	--
31	--	--
32	--	--
33	--	--
34	--	--
35	--	--
36	2E08	HTM FURNACE 2
37	2E09	VALVE HOUSE PET 2
38	2E10	SUBSTATION (FURNACE 2)
39	1F03	10KV SUBSTATION (PET 2)
40	2F01	-- (REMOVED)
41	2F02	COOLING TOWERS
42	3E10	MAC BUILDING
43	3E11	REGENERATIVE THERMAL OXIDIZER (RTO)
44	--	POST OXIDIZER & OXIDIZER
45	--	POST DIGESTER & CRYSTALLIZER 2
46	--	FILTRATE TANK
47	2F03	NEW COOLING TOWER
48	--	UTILITY ISLAND EXPANSION
--	--	--
50	2004	CONVEY AREA EXPANSION
51	3E12	PTA-EXP. SUBSTATION
52	2003	WEIGH BRIDGE
53	2005	FUTURE BIG BAG STORAGE
54	2C07	FOAM STORAGE CONTAINER

																				INDORAMA ROTTERDAM		SCALE 1:1000 (A0)		ISSUED FOR AE.007.180	
														MOC NUMBER NONE											
LIFE IS FRAGILE DESIGN AND BUILD WITH CARE	..	..	25 FEB '20	MOC 18-214		MODIFICATION CONTRACTOR PARK FACILITIES	HSN	RHO	FEB '20	*	*	MANAGEMENT APPROVALS	DATE	ENGINEERING & STAFF APPROVALS	DATE	CONTRACTOR APPROVALS	DATE	SITE MASTER PLAN							
	..	..	24 JAN '20	--		UPDATED CONTAINER STORAGE	HSN	MvR	JAN '20	*	*	MANAGEMENT *		ENG. MANAGEMENT * P. FREEMAN	03-07-'96	J.A. VERLINDEN (PROJ.)	19-06-'96								
			23 AUG '19	MOC 17-036		METAL BAR STORAGE	HSN	RH	AUG '19	*	*	OPERATING & STAFF APPROVALS		PROJ. MANAGER * J. HARLAN	03-07-'96	F.G.M. SNOEKS (PIPING)	19-06-'96								
			22 MAR '19	--		UPDATED MAR '19 ENLARGE EMPLOYEE PARKING AREA	HSN	KO	MAR '19	*	*	DIV. MANAGEMENT *		PROJ. ENGINEER * D.A. BRYSON	07-07-'96										
			0			ORIGINAL JOB						DIV. REP *	R. PERRY	02-07-'96											
REFERENCE DRAWINGS		DWG NO	REV NO DATE	ISSUED FOR	APP FOR CONSTR	REVISION	B/M	DRAWN	CHECKED	DATE	ENGR APP	OPRG APP	MAINT. REP *	W. RIGGS	03-07-'96	PLANT PROTECTION *		DRAWN D. FINES	DF	CADD FILE NAME (OMS PART ID)	DRAWING NO				
																		CHECKED * P. KOK	PK	R0100158	000YD-1A-010	25			